


DEMOLITION PLAN

GENERAL NOTES

CONTRACTORS AND SUB-CONTRACTORS SHALL VERIFY ALL JOB SITE DIMENSIONS, AND DRAWINGS, DETAILS AND SPECIFICATIONS, AND REPORT ANY DISCREPANCIES TO SYNERGY INTERIOR DESIGN INC. IMMEDIATELY UPON RECEIPT OF THE DRAWINGS. PH. 204.233.9159. malvine@synergyinteriors.com

CONTRACTORS TO FAMILIARIZE THEMSELVES WITH THE BUILDING REGULATIONS AND ADHERE TO THE REGULATIONS SET FORTH BEFORE PROCEEDING WITH CONSTRUCTION. THE CONTRACTOR TO ENSURE CONFORMS WITH THE MANUFACTURER'S INSTALLATION INSTRUCTIONS AND TO COORDINATE WORKING OF STACK WITH FLOORING INSTALLERS TO COORDINATE WORKING OF STACK WITH FLOOR REMOVAL AND INSTALL. LIBRARY SERVICES TO BE RESPONSIBLE FOR THE MOVING OF ALL FURNITURE AND REINSTALL AFTER CONSTRUCTION IS COMPLETED. LIBRARY SERVICES TO REMOVE ALL EXISTING STORAGE & REINSTALL

REFERENCE SYMBOLS

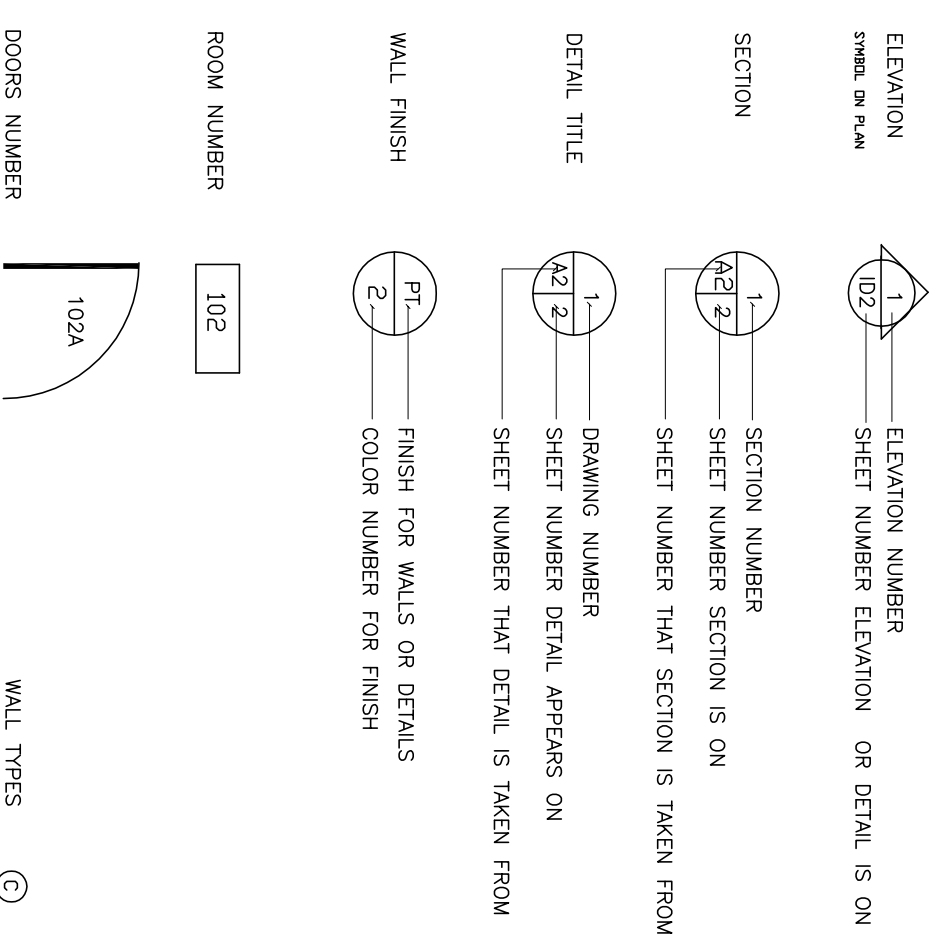

DO NOT SCALE DRAWINGS

CONTRACTOR SHALL FIELD VERIFY ALL JOB CONDITIONS AND CONDITIONS OF WORK BEFORE COMMENCING CONSTRUCTION. DRAWINGS MUST BE REPORTED TO SYNERGY INTERIOR DESIGN INC. DETAILS INDICATED ON THE DRAWINGS ARE RESPONSIBILITY OF THE CONTRACTOR. CONTRACTORS SHALL CONFORM TO BEST PRACTICE AND SHALL BE THE CONTRACTOR'S RESPONSIBILITY.

THE INTENT OF THE DRAWINGS IS TO INCLUDE ALL MATERIAL, LABOR, EQUIPMENT AND SERVICES SHOWN, DESCRIBED OR REFERRED BY NOTED

ALL ELECTRICAL, MECHANICAL, STRUCTURAL DRAWINGS ARE SUBJECT TO APPROVAL BY PROFESSIONAL ENGINEERS AND ARCHITECTS (WHERE APPROPRIATE). ENGINEERS SHOULD VERIFY THAT SPECIFICATIONS DO NOT VIOLATE NATIONAL, STATE, PROVINCIAL, TERRITORY, FEDERAL, AND LOCAL CODES. SUBJECT TO THE APPROVAL OF THE LOCAL AUTHORITY HAVING JURISDICTION OVER INTERPRETATION OF THE ABOVE NOTED CODES.

- DEMOLITION NOTES
- REMOVE ALL ITEMS WITH DASHED LINES AS NOTED ON THE PLAN, CAP ALL PLUMBING & REMOVE ELECTRICAL LINES BACK TO THE PANEL.
1. REMOVE TOILET & ALL PLUMBING ASSOCIATED ITEMS.
  2. REMOVE ELECTRICAL BASE BOARDS AS NOTED
  3. REMOVE WALL AND CEILING IN WASHROOMS
  4. REMOVE DOOR, DOOR FRAME & HARDWARE
  5. REMOVE MILLWORK
  6. REMOVE TILE FLOORING AS NOTED. (EXCLUDING WASHROOMS AT ENTRY)
  7. REMOVE CARPET, ALL VINYL FLOORING
  8. REMOVE SAFE AND METAL BOX FROM FLOOR AND TURN OVER REMOVE OUTLETS & DATA LINES AS NOTED FOR NEW LOCATION

SYNERGY INTERIOR DESIGN INC  
 13 Roseworth, Avenue WINNIPEG, MB Canada R2M 0V8  
 204.233.9159  
 malvine@synergyinteriors.com

DATE JULY 2017 SCALE 1/8"=1'-0"  
 DRAWN BY M.G. CHECKED BY M.G.  
 PEMBINA TRAIL LIBRARY  
 2724 PEMBINA HWY., WINNIPEG

NO.	DATE	DESCRIPTION	BY
1	NOV 2, 2017	FOR CONSTRUCTION	M.G.

DRAWN BY  
 PRINTING DATE  
 DRAWINGS & SPECIFICATIONS, AS INSTRUMENTS OF SERVICES ARE THE PROPERTY OF SYNERGY INTERIOR DESIGN INC., THE REPRODUCTION OF ANY PART OF THESE DRAWINGS WITHOUT THE PERMISSION OF SYNERGY INTERIOR DESIGN INC. ALL PRINTS TO BE RETURNED. THE CONTRACTOR IS TO VERIFY DIMENSIONS & DATA NOTED HEREIN WITH CONDITIONS THE SITE & IS HELD RESPONSIBLE FOR REPORTING ANY DISCREPANCY TO THE DESIGNER FOR ADJUSTMENT.

