

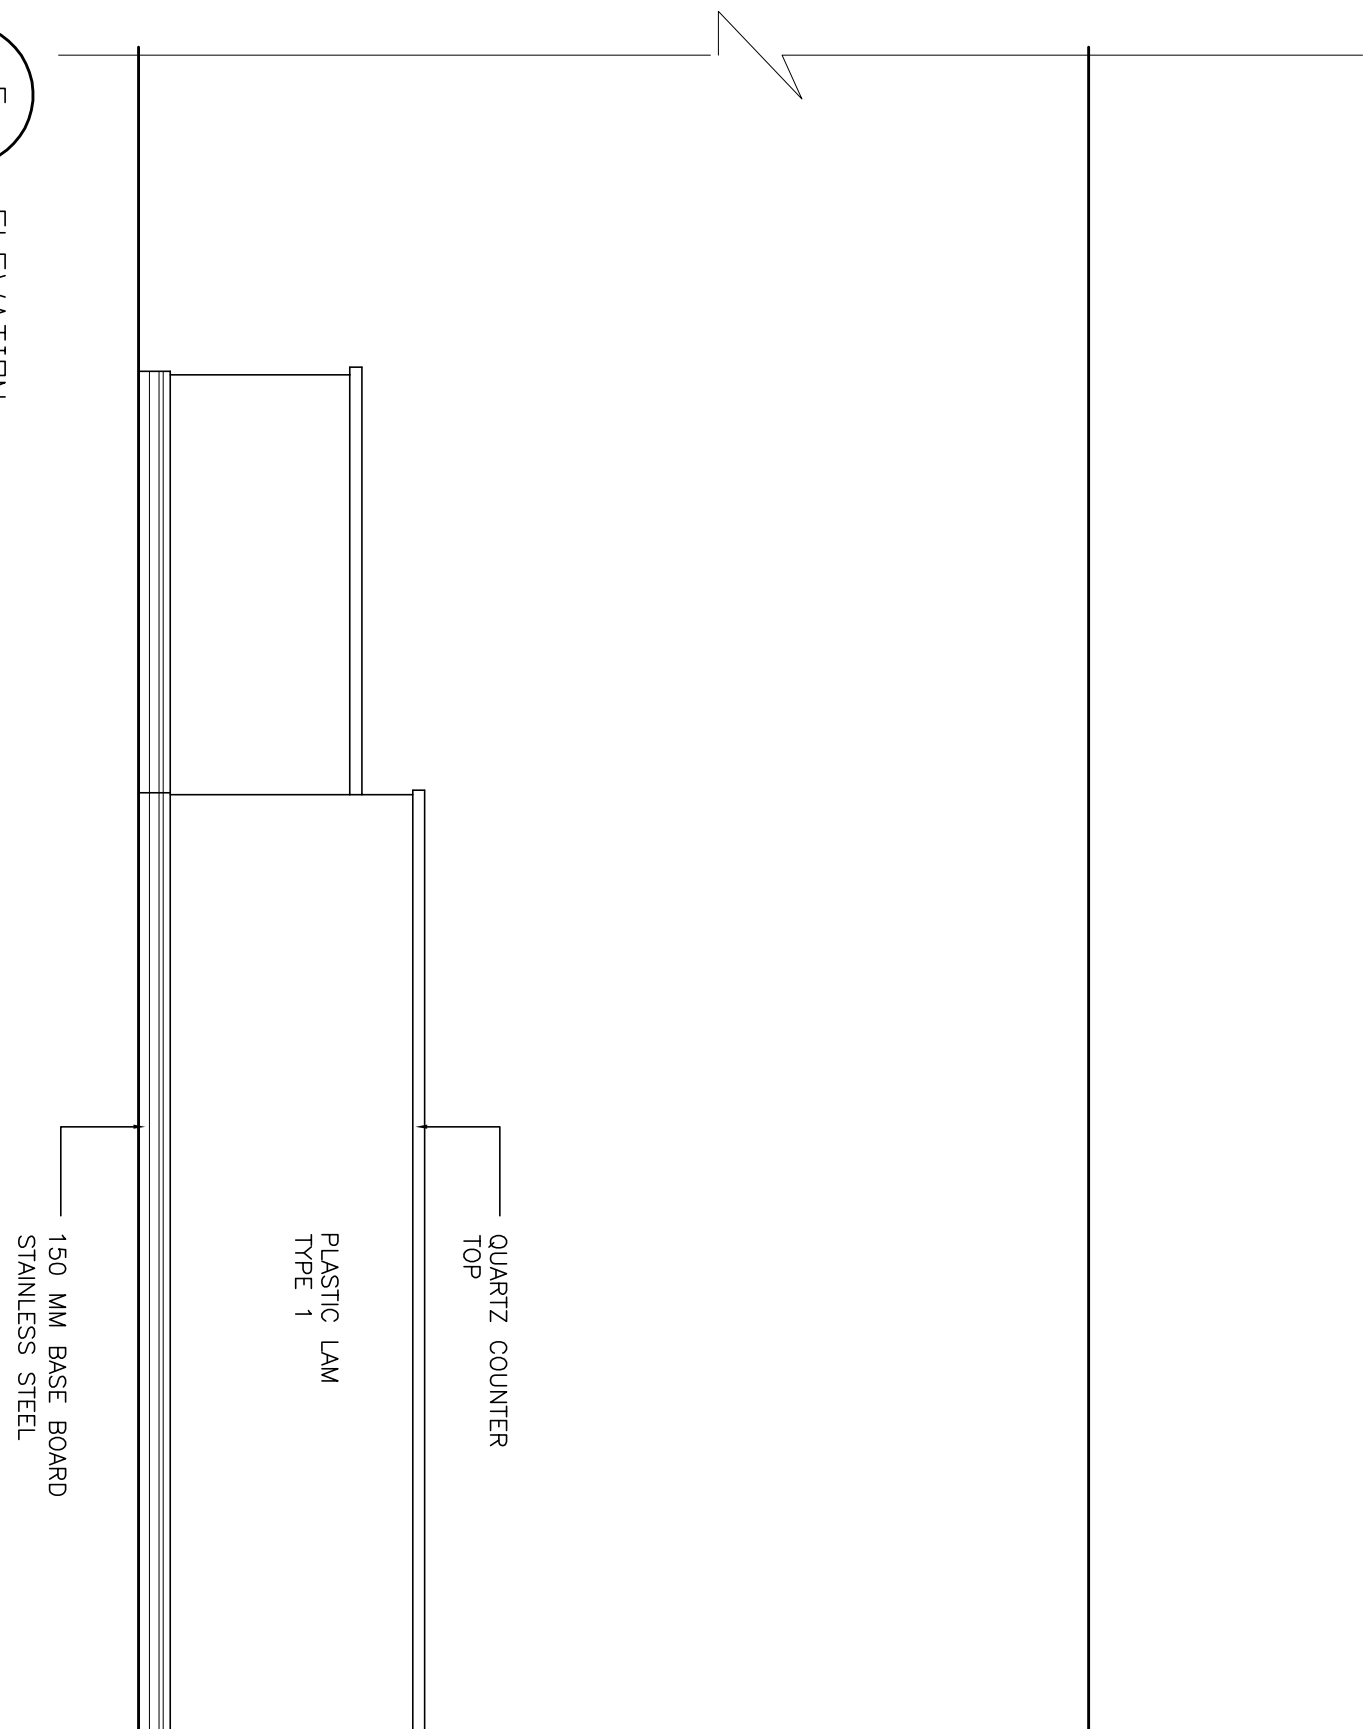



5 ELEVATION
SCALE 1/2" = 1'-0"

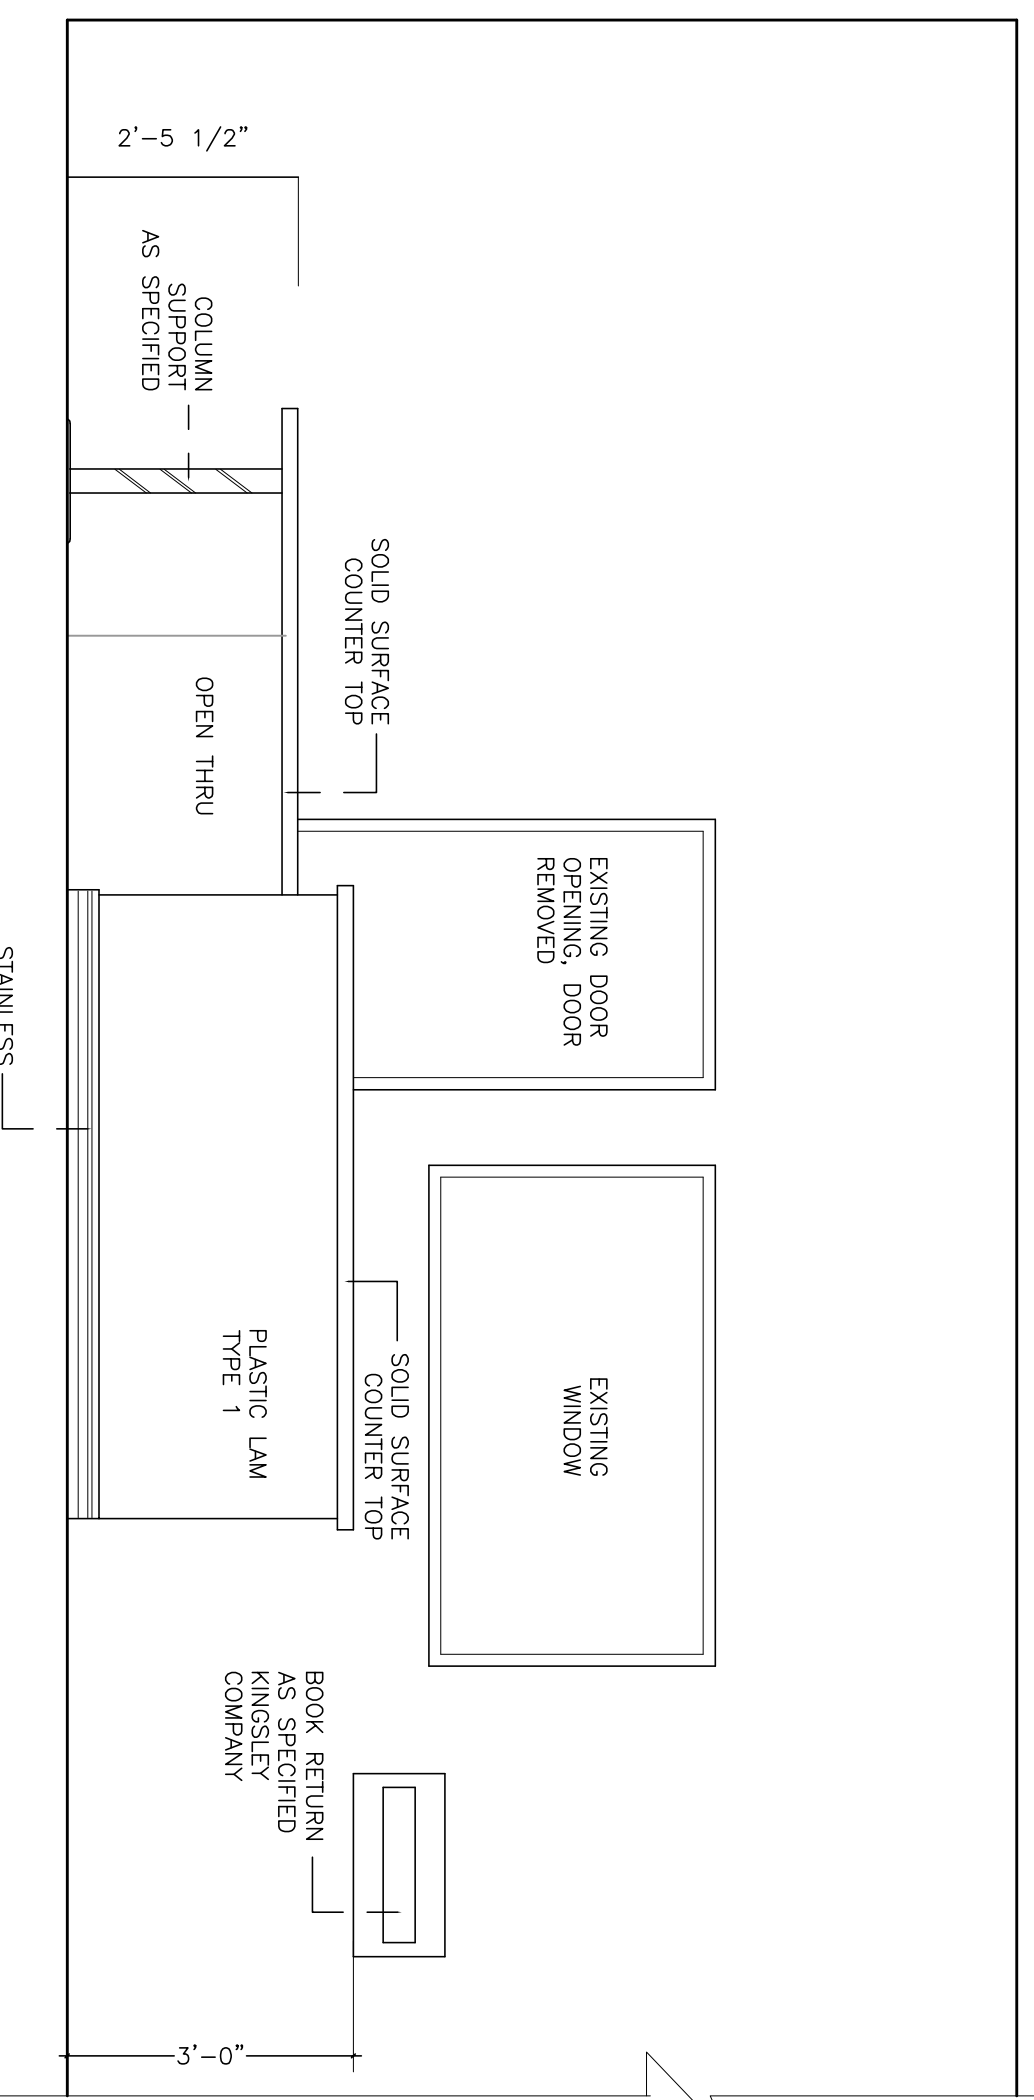

6 ELEVATION
SCALE 1/2" = 1'-0"

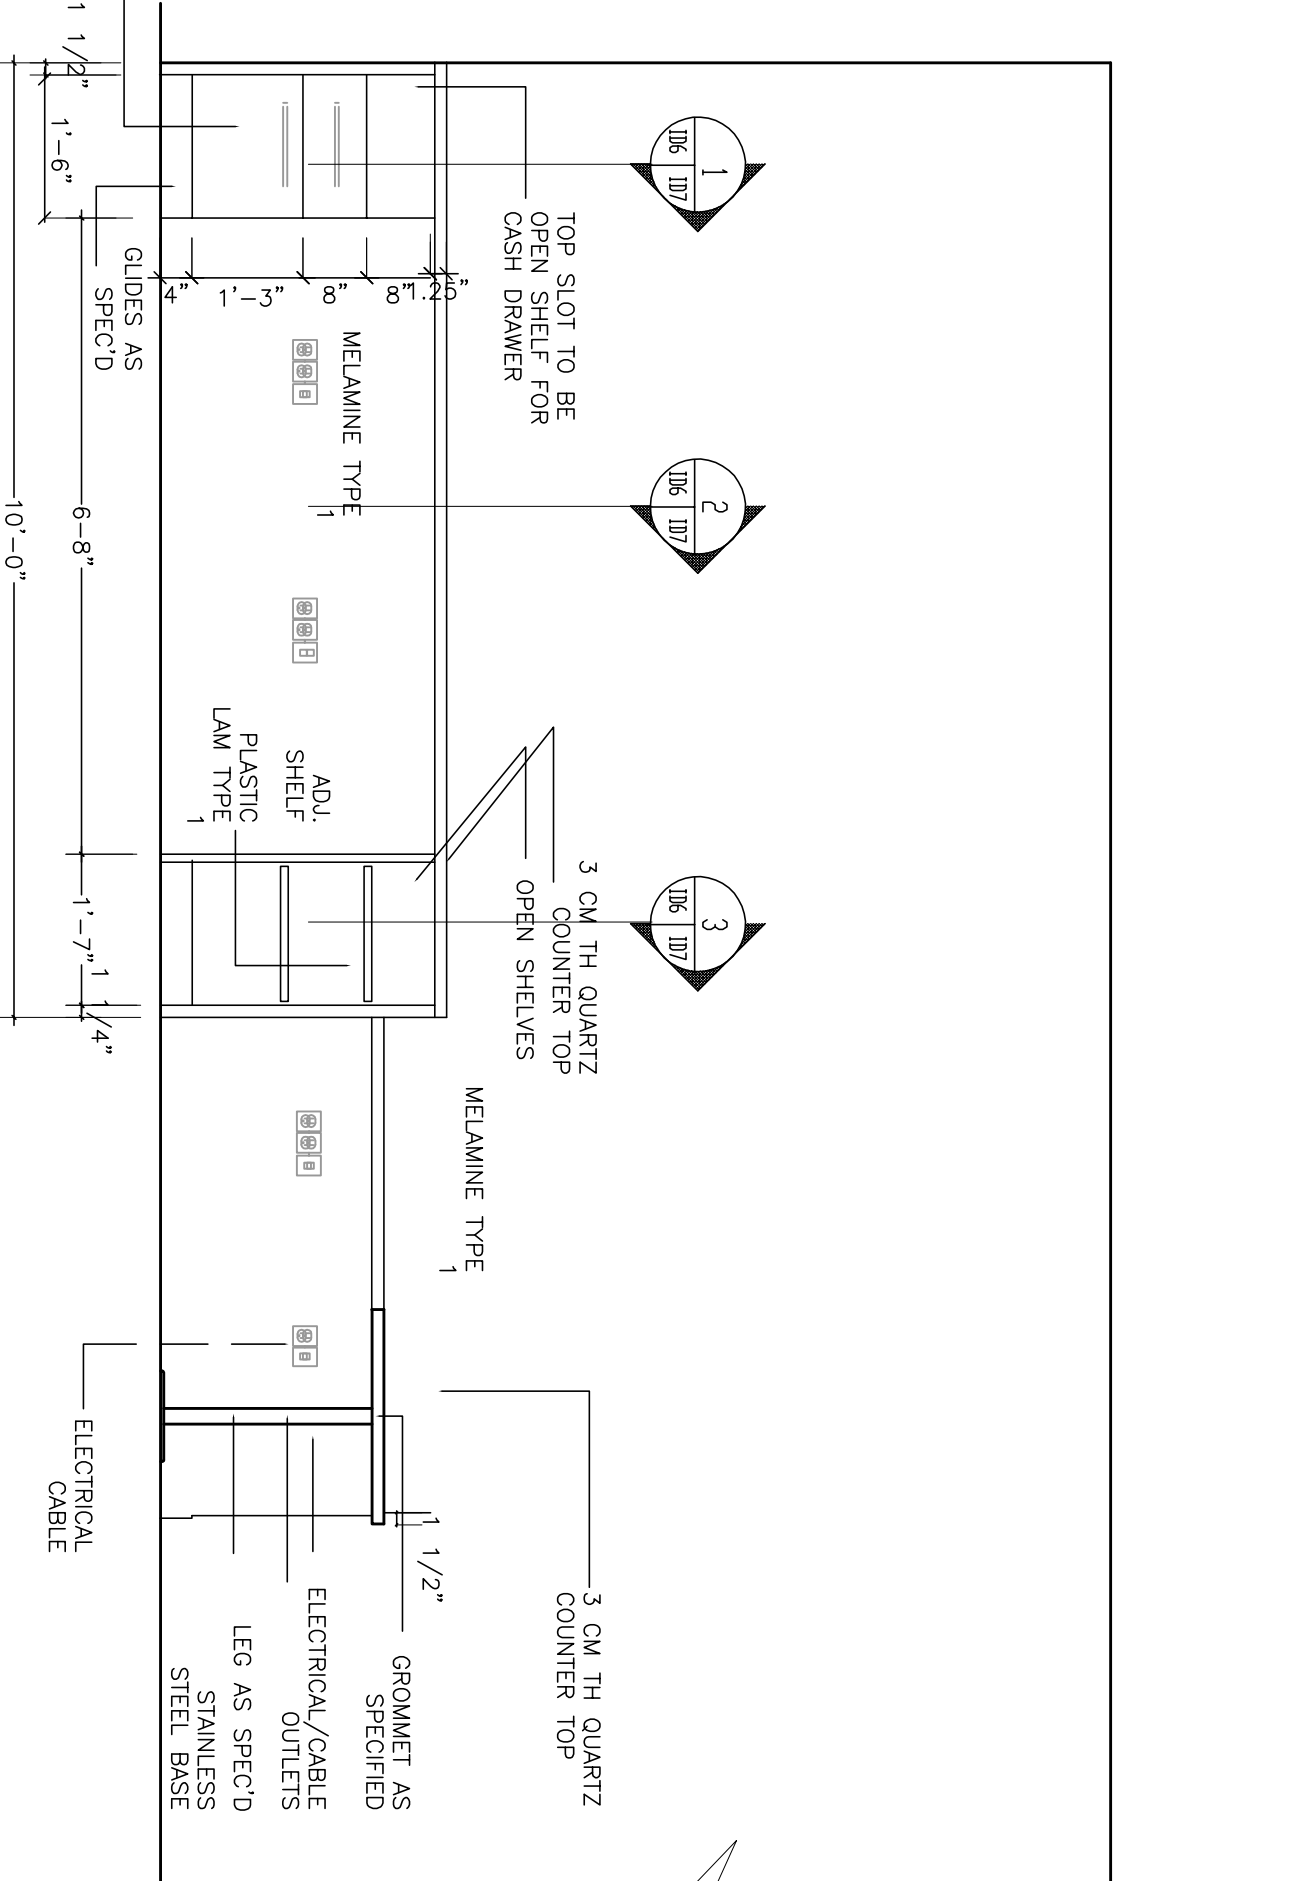

7 ELEVATION
SCALE 1/2" = 1'-0"

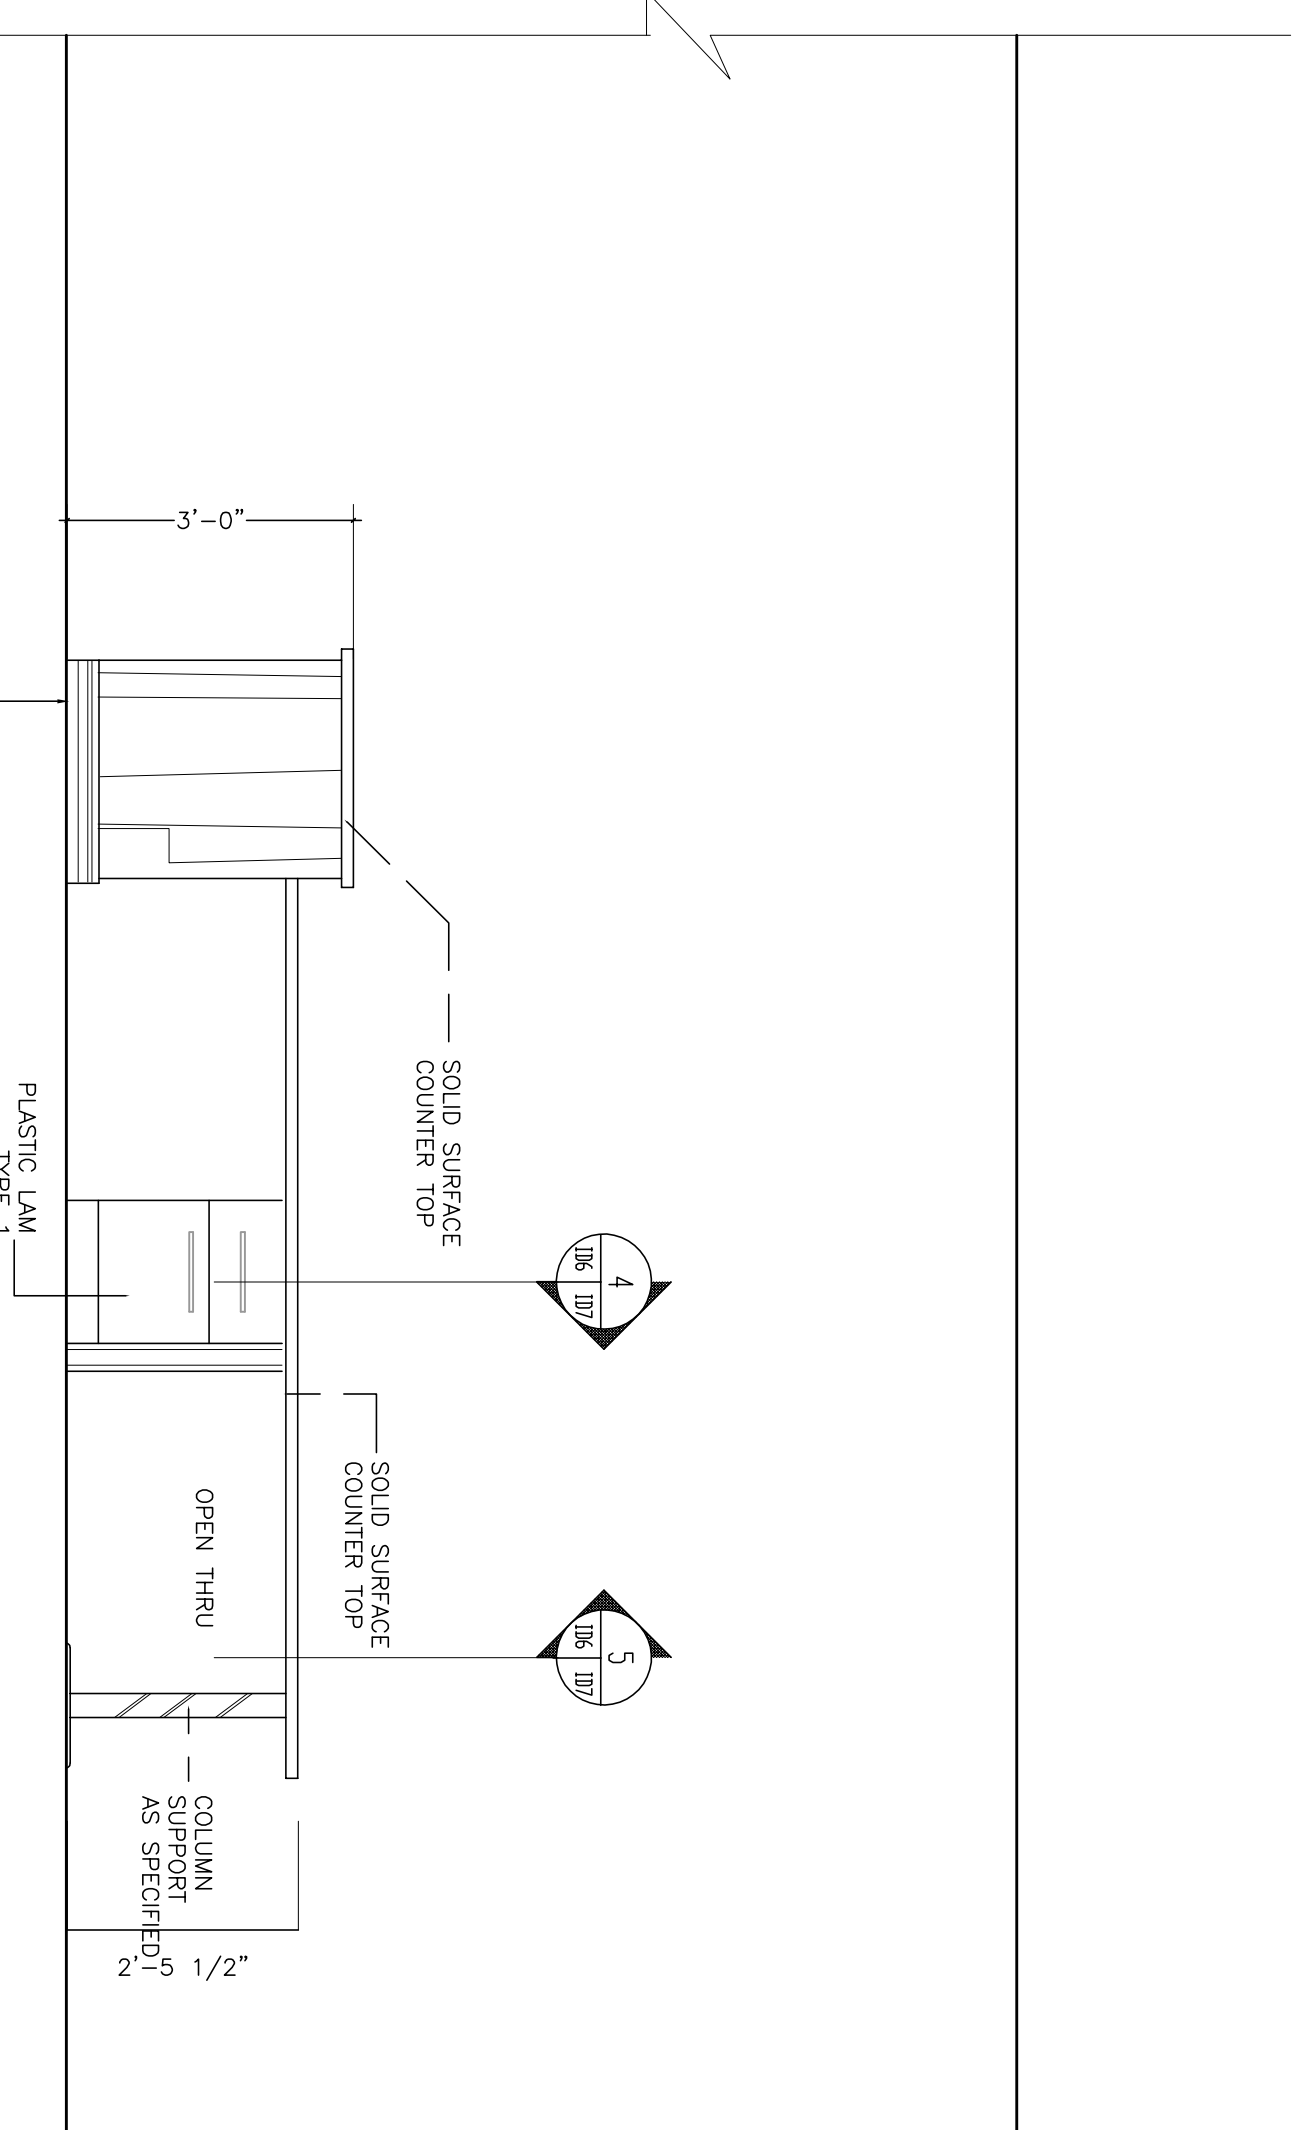

8 ELEVATION
SCALE 1/2" = 1'-0"



NO.	DATE	DESCRIPTION	BY	M.G.
1	NOV 2, 2017	FOR CONSTRUCTION		

DRAWN BY
PRINTING DATE

DRAWINGS & SPECIFICATIONS, AS INSTRUMENTS OF SERVICES ARE THE PROPERTY OF SYNERGY INTERIOR DESIGN INC. THE COPYRIGHT IN THE SAME BEING RESERVED TO THEM. NO REPRODUCTION MAY BE MADE WITHOUT THE PERMISSION OF SYNERGY INTERIOR DESIGN INC.
ALL PRINTS TO BE RETURNED.
THE CONTRACTOR IS TO VERIFY DIMENSIONS & DATA NOTED HEREIN WITH CONDITIONS THE SITE & IS HELD RESPONSIBLE FOR REPORTING ANY DISCREPANCY TO THE DESIGNER FOR ADJUSTMENT.

SYNERGY INTERIOR DESIGN INC.

13 Rosewarne, Avenue WINNIPEG, MB Canada R2M 0V8
204 233 9159
mdivne@synergyinteriors.com

DATE SCALE REVISIONS
DRAWN BY CHECKED BY

PEMBINA TRAIL LIBRARY
2724 PEMBINA HWY. WINNIPEG