



1 TYPICAL SILT FENCE INSTALLATION
Scale: NTS

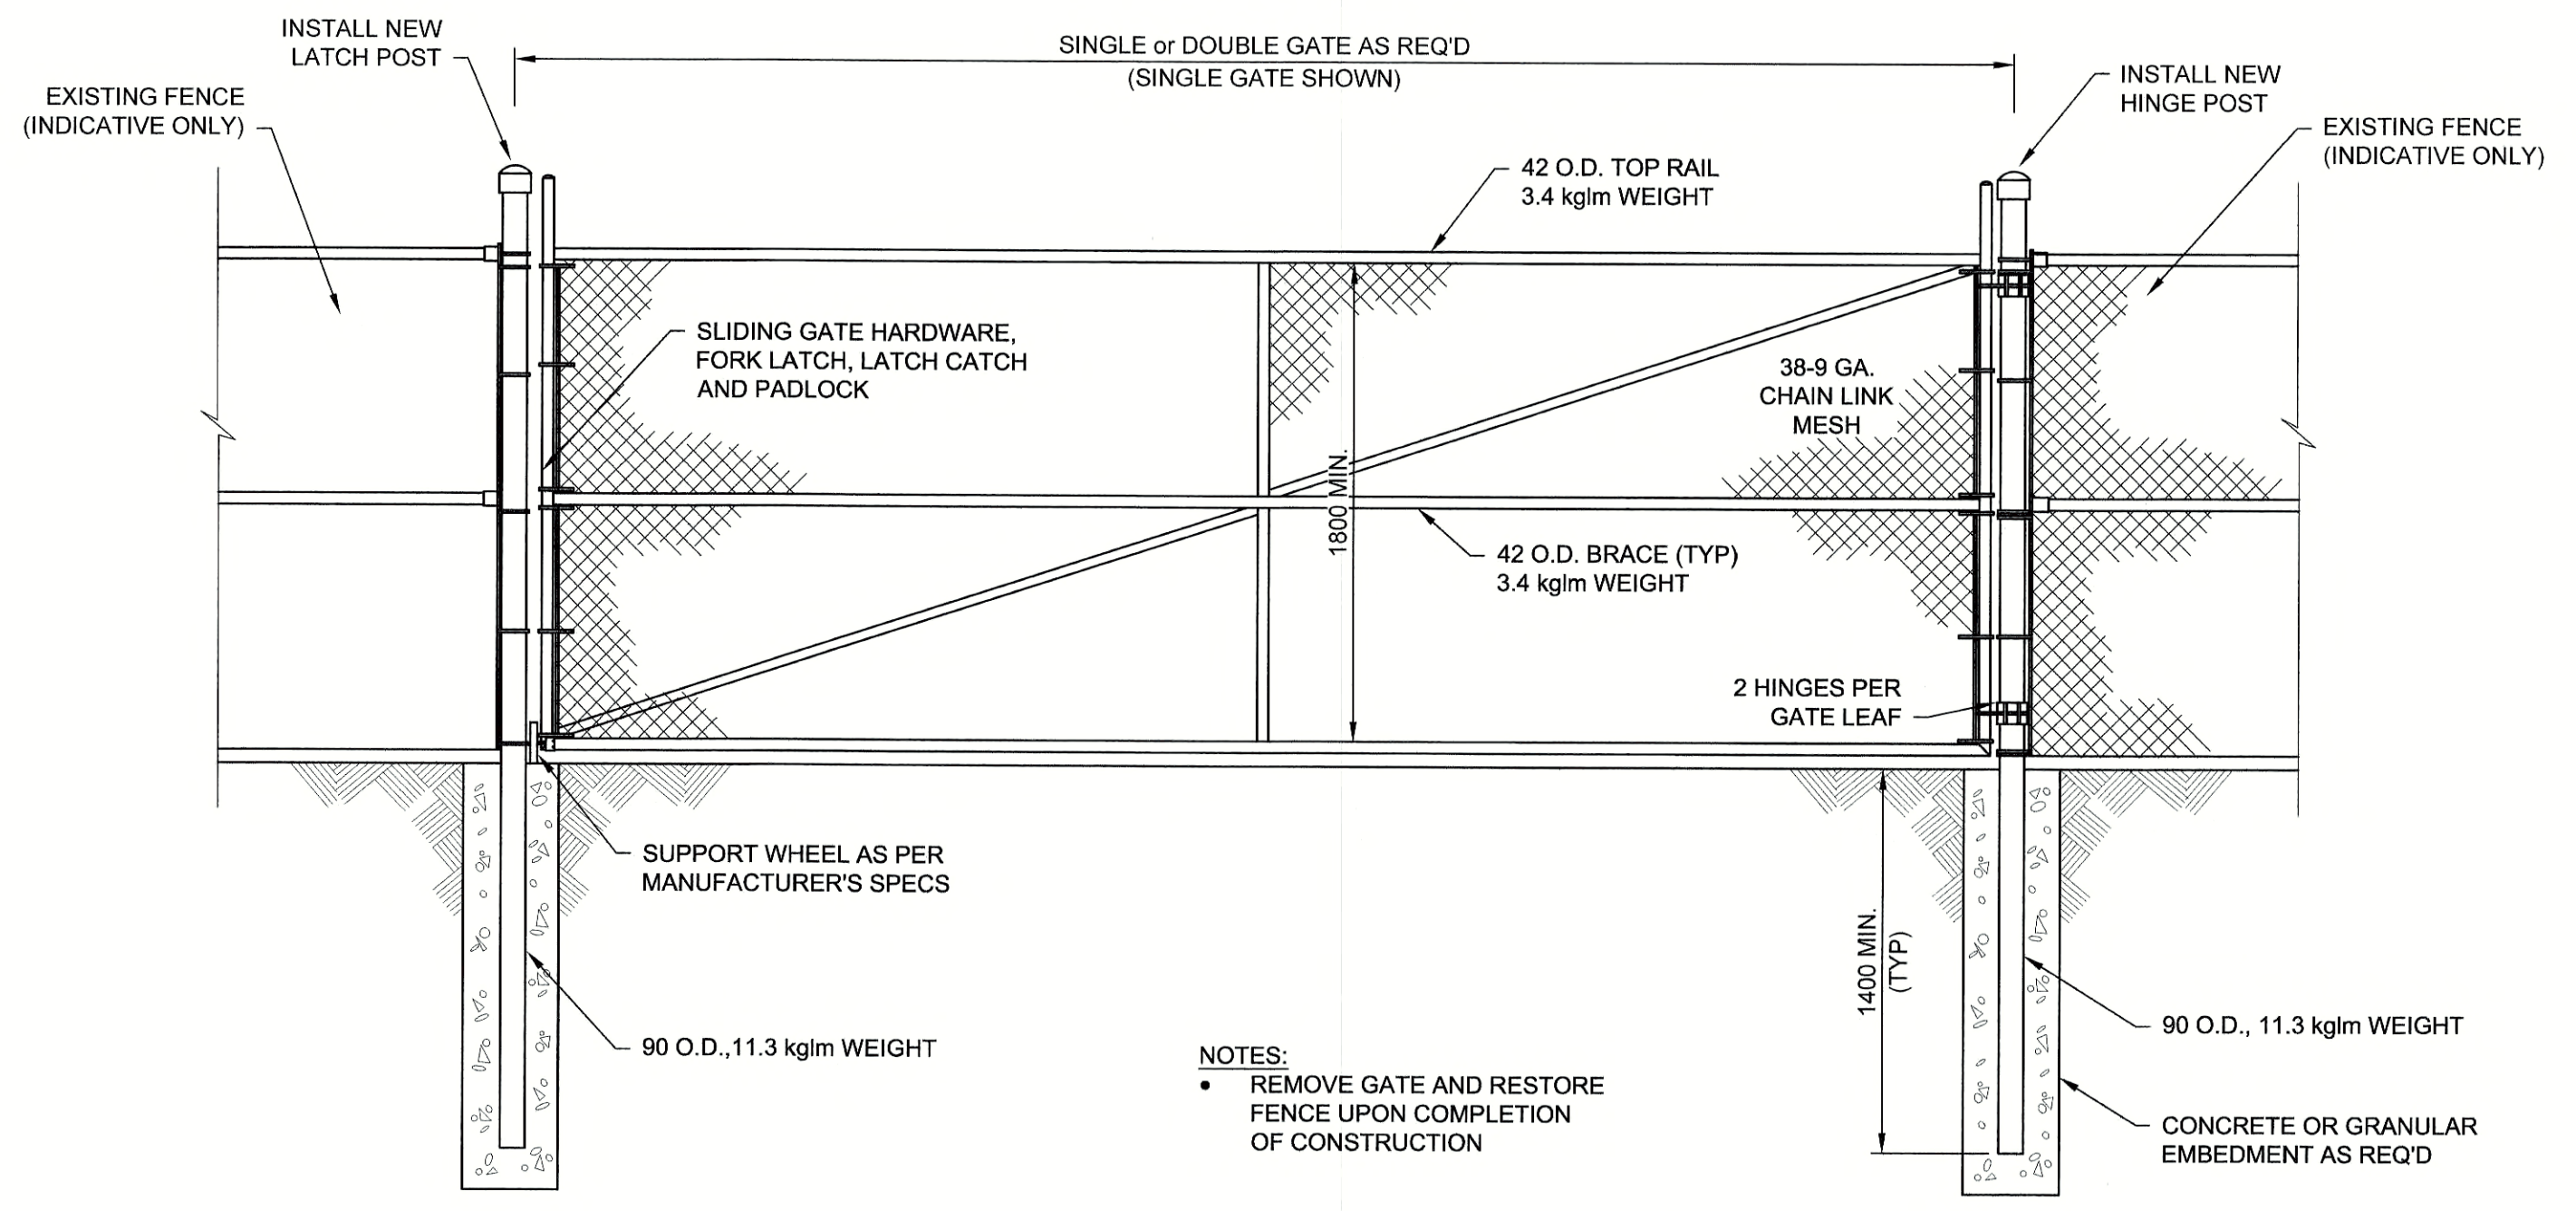


2 TEMPORARY SECURITY GATE DETAIL
FOR GOLF COURSE ACCESS ROAD
Scale: NTS

NOTES:
• REMOVE GATE AND RESTORE FENCE UPON COMPLETION OF CONSTRUCTION

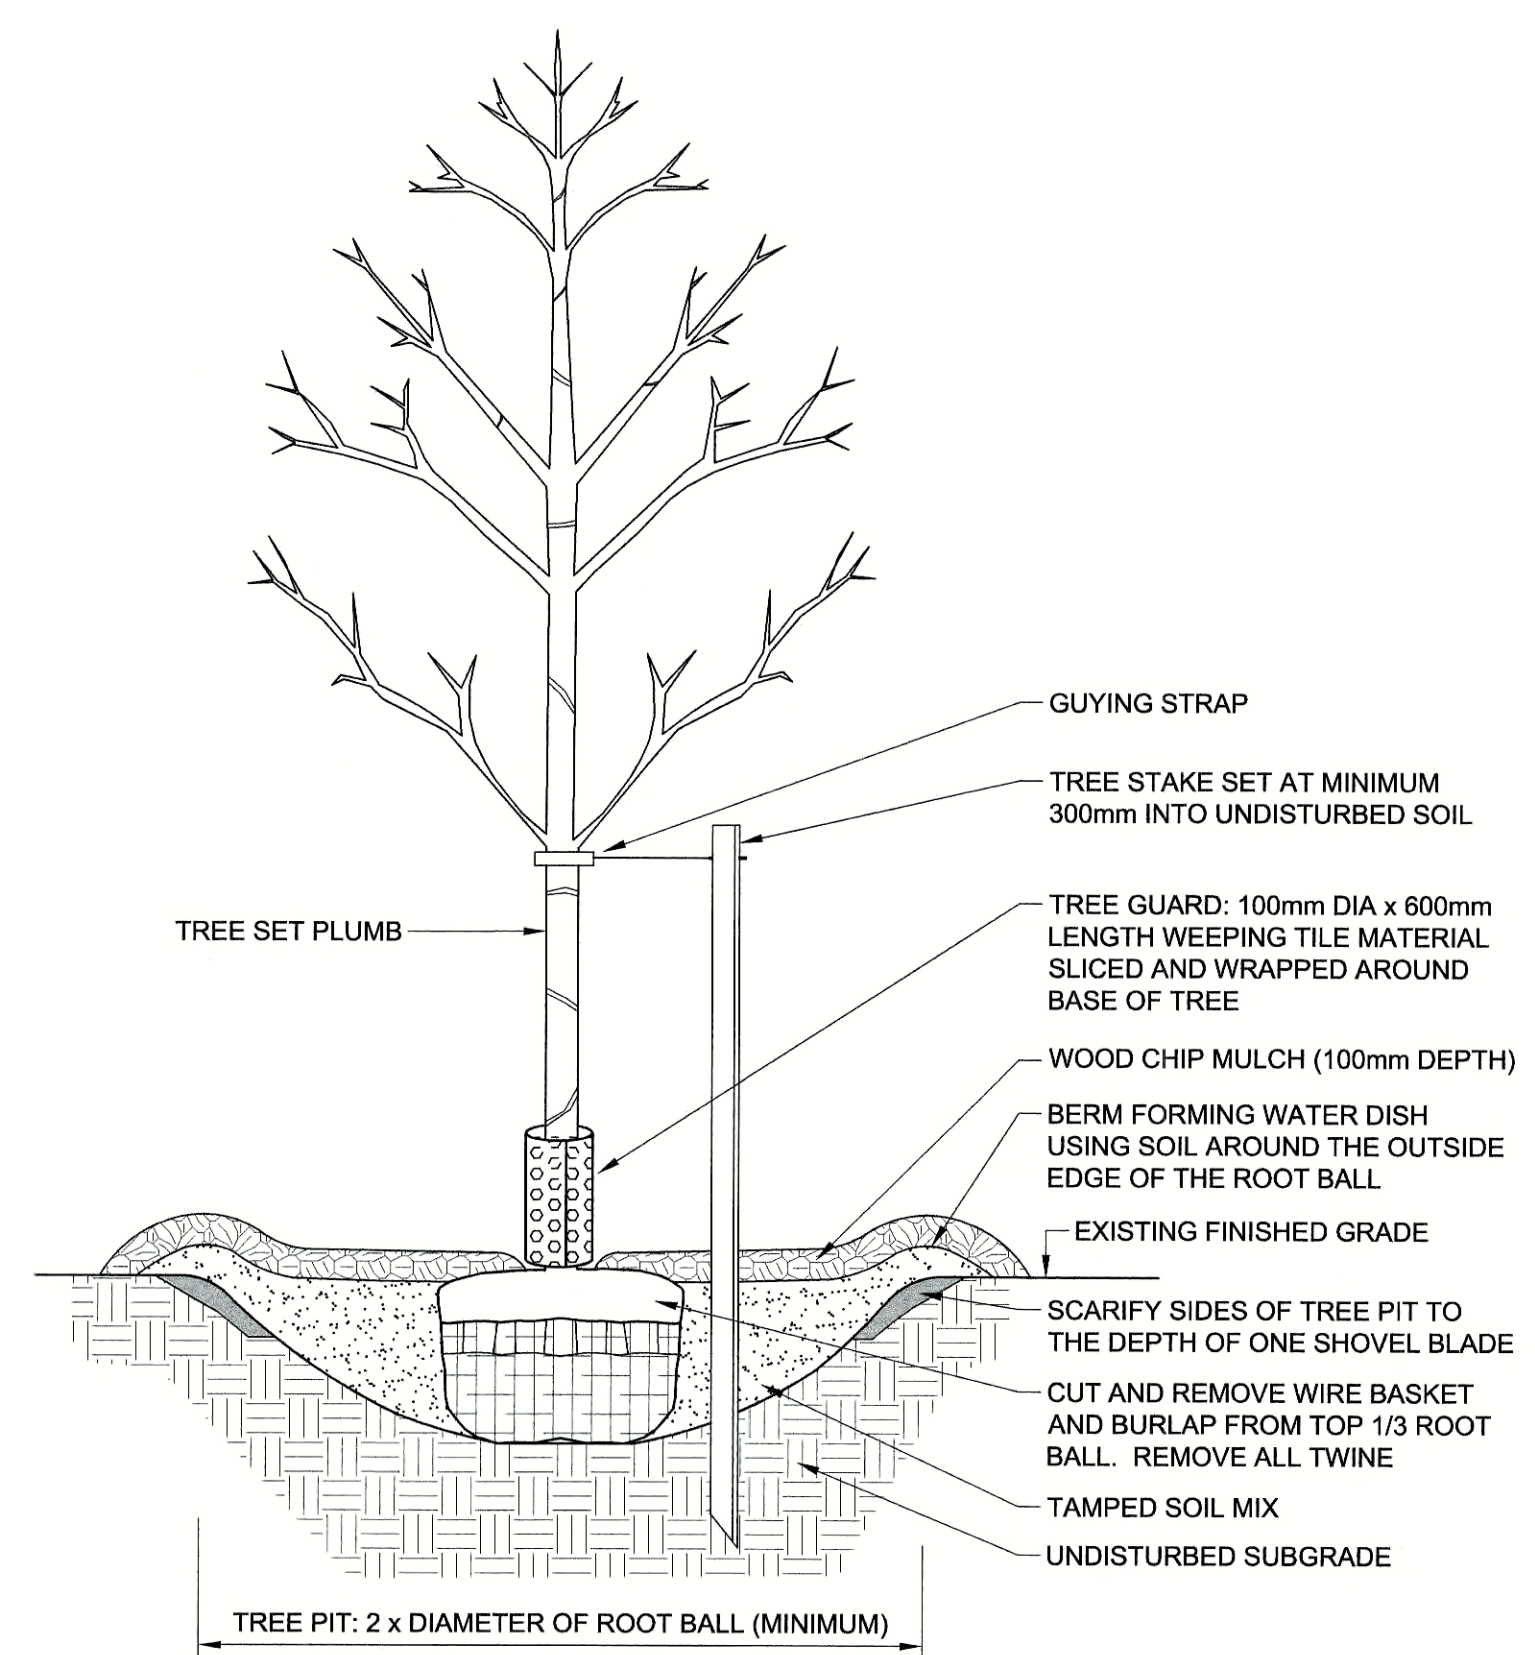

3 DECIDUOUS TREE PLANTING DETAIL
NOTE: DETAIL BASED ON STANDARD CITY OF WINNIPEG DETAIL FOR TREE PLANTING
Scale: NTS

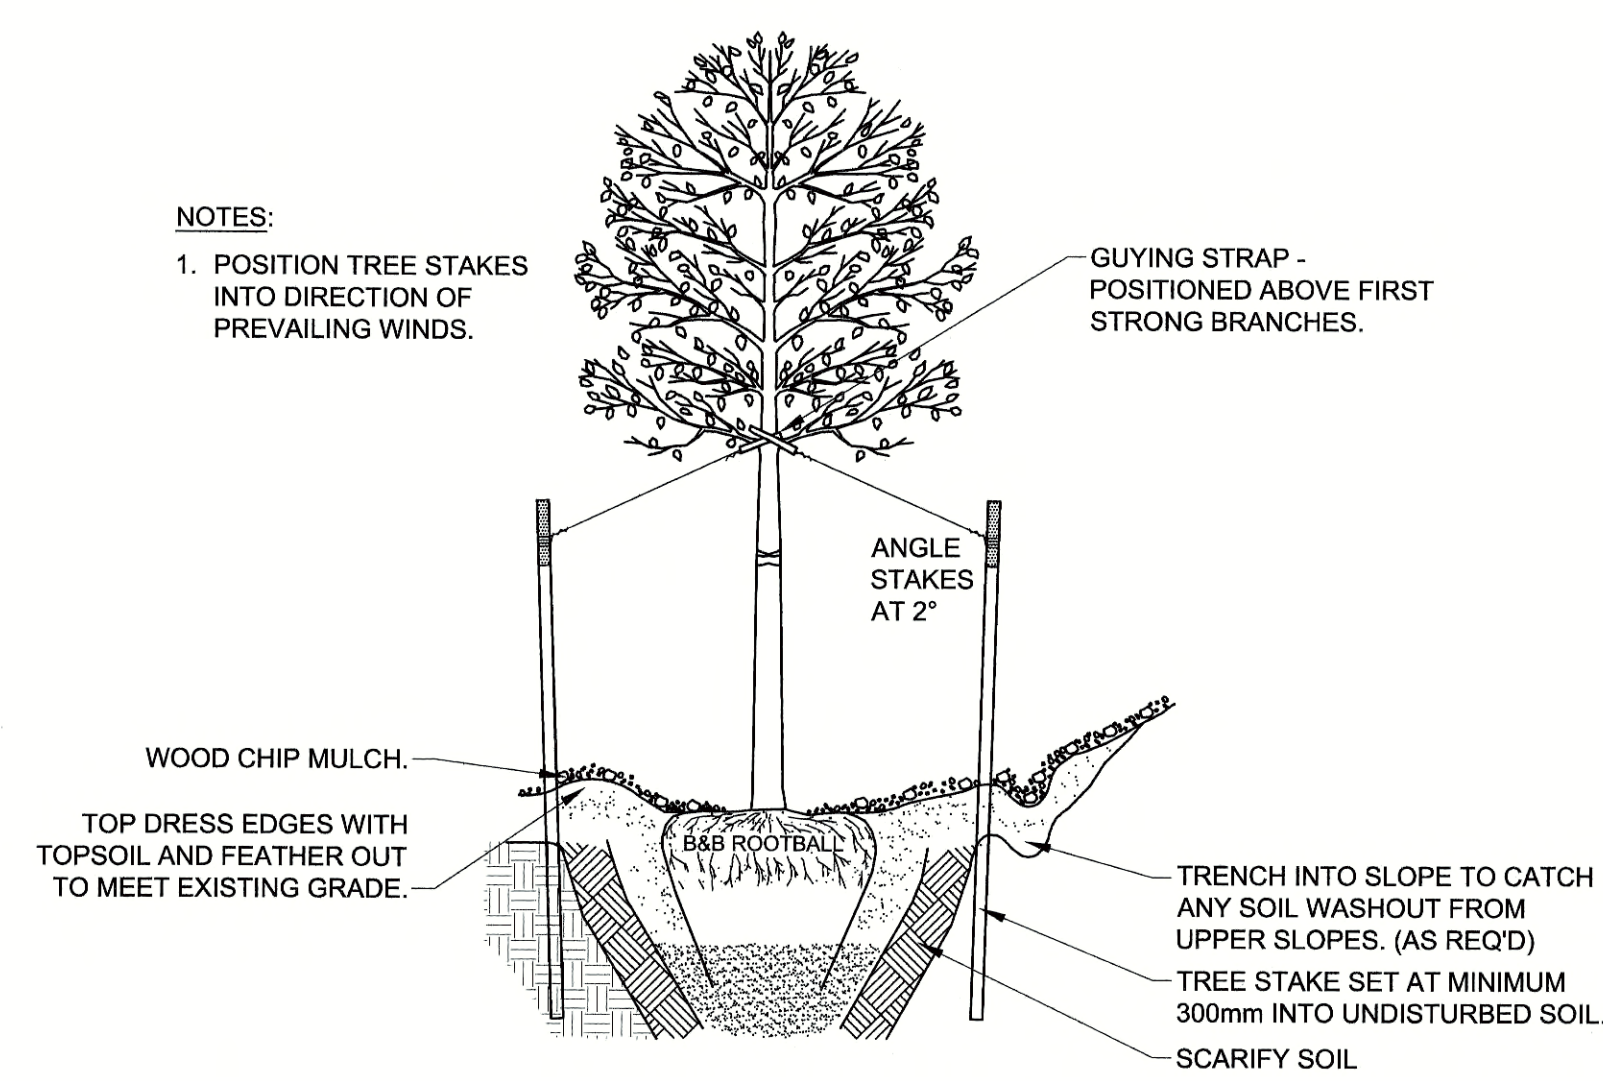

4 TYPICAL TREE PLANTING DETAIL on a SLOPE
Scale: NTS

APEGM
Certificate of Authorization
AECOM Canada Ltd.
No. 4671 Date: April 24/18

BID OPPORTUNITY NO. 1136-2017B

METRIC
WHOLE NUMBERS INDICATE MILLIMETRES
DECIMALIZED NUMBERS INDICATE METRES

LOCATION APPROVED			
UNDERGROUND STRUCTURES			
SUPR. LIG STRUCTURES COMMITTEE	DATE		
NOTE: LOCATION OF UNDERGROUND STRUCTURES AS SHOWN ARE BASED ON THE BEST INFORMATION AVAILABLE. BUT NO GUARANTEE IS GIVEN THAT ALL EXISTING UTILITIES ARE SHOWN OR THAT THE GIVEN LOCATIONS ARE EXACT. CONFIRMATION OF EXISTENCE AND EXACT LOCATION OF ALL SERVICES MUST BE OBTAINED FROM THE INDIVIDUAL UTILITIES BEFORE PROCEEDING WITH CONSTRUCTION.			
0	ISSUED FOR CONSTRUCTION	18/04/24	KLC
NO.	REVISIONS	YYMMDD	BY DATE

AECOM

DESIGNED BY	ADB	CHECKED BY	[Signature]
DRAWN BY	KLC	APPROVED BY	[Signature]
HOR. SCALE	AS NOTED	RELEASED FOR CONSTRUCTION	[Signature]
VERT. SCALE	AS NOTED	DATE	April 24/18

PROFESSIONAL'S SEAL
PROVINCE OF MANITOBA
A.B. BRAUN
Member
24453
REGISTERED PROFESSIONAL ENGINEER

THE CITY OF WINNIPEG
WATER AND WASTE DEPARTMENT

NORTHEAST INTERCEPTOR SEWER RIVER CROSSING

MISCELLANEOUS CIVIL DETAILS 3

SHEET 08 OF 11
CITY DRAWING NUMBER
11810
REV 0