



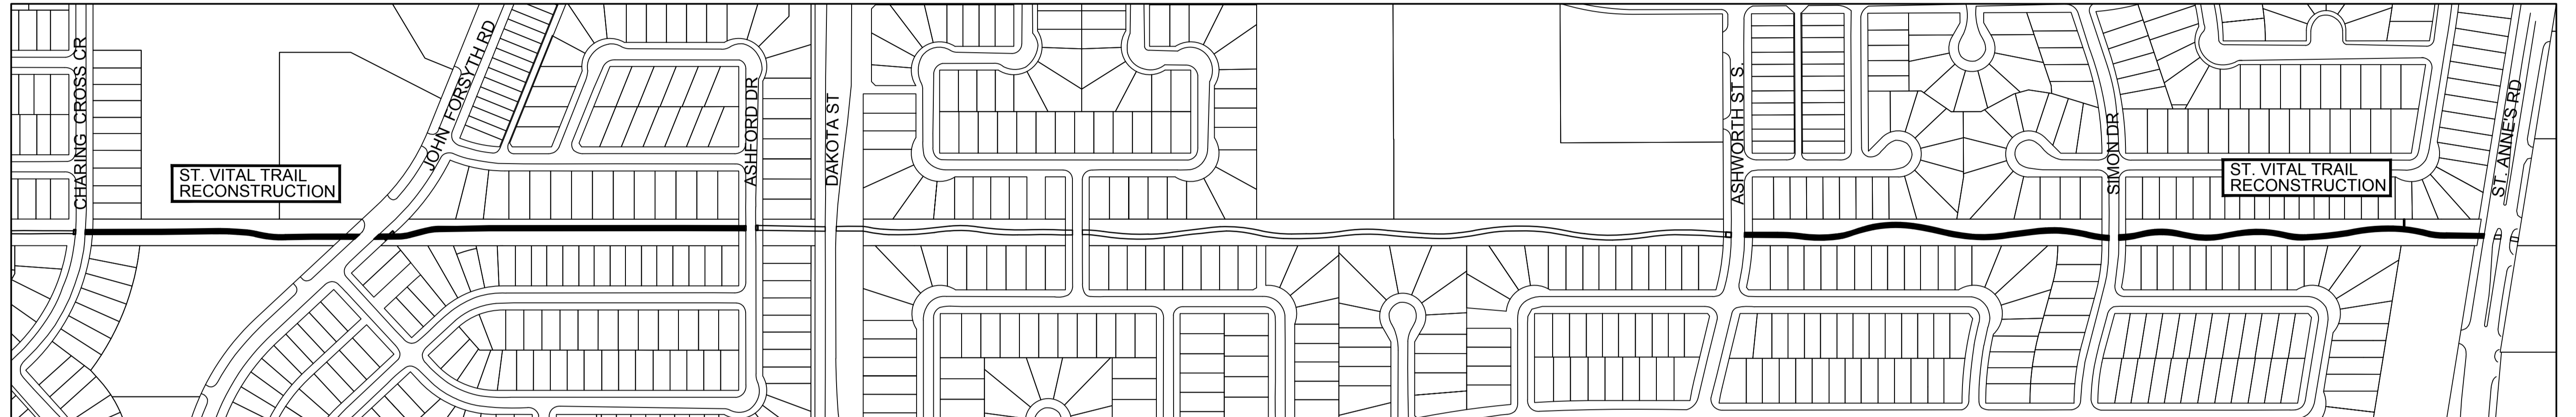

THE CITY OF WINNIPEG
PUBLIC WORKS DEPARTMENT
ENGINEERING DIVISION

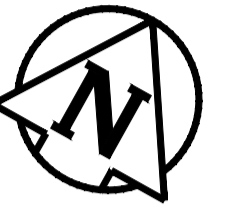

2017 MULTI-USE PATHWAY RENEWAL AND WIDENING

BID OPPORTUNITY NO. 143-2017

CONSTRUCTION AREA :

<u>STREET NAME</u> <u>SHEET NO.</u>	<u>STATION</u>	<u>DWG. NO.</u>
ST. VITAL MULTI-USE PATHWAY CHARING CROSS CRESCENT TO ASHFORD DRIVE		
1 OF 4	STA 1+00.0 TO 2+47.7	SE-17-31
2 OF 4	STA 2+47.7 TO 6+09.9	SE-17-32
ST. VITAL MULTI-USE PATHWAY ASHWORTH STREET SOUTH TO ST. ANNE'S ROAD		
3 OF 4	STA 1+00.0 TO 4+31.0	SE-17-33
4 OF 4	STA 4+31.0 TO 6+66.5	SE-17-34

RELEASED FOR CONSTRUCTION BY:

DATE: _____