


MATCH LINE STA. 4+31.0

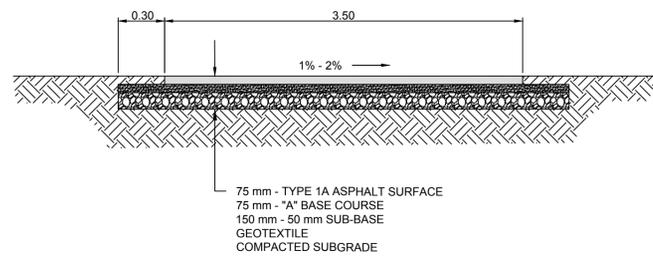

ASPHALT PATH TYPICAL CROSS SECTION
N.T.S.


PRELIMINARY
NOT TO BE USED FOR
CONSTRUCTION

- CONSTRUCTION NOTES**
- 1) CURB REPLACEMENT AS DIRECTED BY THE CONTRACT ADMINISTRATOR.
 - 2) ALL STREET RADIUS CURB UNDER 15M RADIUS SHALL BE REPLACED AS MODIFIED OR AS DIRECTED BY THE CONTRACT ADMINISTRATOR.
 - 3) PAVEMENT REPAIRS SHOWN ARE ONLY A REPRESENTATIVE SAMPLE OF THE TENDERED QUANTITIES
 - 4) ASPHALT TIES ON APPROACHES TO BE DETERMINED IN THE FIELD BY THE CONTRACT ADMINISTRATOR.
 - 5) ALL BULLNOSES TO HAVE SLOPED FACE.

WARNING

IF POWER EQUIPMENT OR EXPLOSIVES ARE TO BE USED FOR EXCAVATION ON THIS PROJECT THE CONTRACTOR MUST:

- 1) OBTAIN CLEARANCE FROM THE GAS UTILITY PRIOR TO EXCAVATION.
- 2) TAKE PRECAUTION TO AVOID DAMAGE TO GAS UTILITY INSTALLATIONS.

SEE PROVINCIAL REGULATION 210/72 FOR DETAILS

METRIC
WHOLE NUMBERS INDICATE MILLIMETRES
DECIMALIZED NUMBERS INDICATE METRES

BID OPPORTUNITY NO. 143-2017

EXISTING	LEGEND - PLAN	PROPOSED	EXISTING	LEGEND - PLAN	PROPOSED	EXISTING	LEGEND - PROFILE	PROPOSED
⊕	HYDRANT	⊕	---	LDS/WWS	---	---	CONCRETE SIDEWALK	---
⊙	VALVE	⊙	---	WATERMAIN	---	---	ASPHALT	---
⊚	CURB STOP	⊚	---	GAS	---	⊠	UTILITY BOX	---
○	MANHOLE	●	---	HYDRO/STREET LIGHT	---	⊙	BOLLARD	---
□	CATCH BASIN	■	---	MTS	---	←	GUY WIRE ANCHOR	---
△	CURB INLET	▲	---	CURB RENEWAL	---			
○	HYDRO POLE	●	---	PROPERTY LINE	---			
○	LIGHT STANDARD	●	---	RAMP CURB	---			
○	TRAFFIC SIGNAL POLE	●	---	ELEVATIONS	(231.000)			
⊕	SURVEY BAR	⊕	---	TREE	---			
⊕	GEODETIC BENCH MARK	⊕	---					

LOCATION APPROVED UNDERGROUND STRUCTURES

SUPR. U/G STRUCTURES COMMITTEE DATE

NOTE:
LOCATION OF UNDERGROUND STRUCTURES AS SHOWN ARE BASED ON THE BEST INFORMATION AVAILABLE. BUT NO GUARANTEE IS GIVEN THAT ALL EXISTING UTILITIES ARE SHOWN OR THAT THE GIVEN LOCATIONS ARE EXACT. CONFIRMATION OF EXISTENCE AND EXACT LOCATION OF ALL SERVICES MUST BE OBTAINED FROM THE INDIVIDUAL UTILITIES BEFORE PROCEEDING WITH CONSTRUCTION.

DESIGNED BY	L.D.	CHECKED BY	G.K.
DRAWN BY	L.D.	APPROVED BY	C.H.
HOR. SCALE: 1 : 500		VERTICAL:	
1.	SUBMIT FOR PLAN APPROVAL	17/02/16	L.D.
NO.	REVISIONS	DATE	BY
		2017/03/22	

ENGINEER'S SEAL

 **THE CITY OF WINNIPEG**
PUBLIC WORKS DEPARTMENT

ST. VITAL TRAIL MULTI-USE PATHWAY
FROM ASHWORTH STREET SOUTH TO ST. ANNE'S ROAD
AT PATHWAY RENEWAL AND ASSOCIATED WORKS
FROM STA. 1+00.0 TO STA. 4+31.0

CITY DRAWING NUMBER
SE-17-33
SHEET 3 OF 4
3