


CONTRACTOR TO CONFIRM ALL DIMENSIONS AND REPORT ANY DISCREPANCIES TO CONTRACT ADMINISTRATOR PRIOR TO CONSTRUCTION. LOCATION OF UNDERGROUND STRUCTURES AS SHOWN ARE BASED ON THE BEST INFORMATION AVAILABLE BUT NO GUARANTEE IS GIVEN THAT ALL EXISTING UTILITIES ARE SHOWN OR THAT THE GIVEN LOCATIONS ARE EXACT. CONFIRMATION OF EXISTENCE AND EXACT LOCATION OF ALL SERVICES MUST BE OBTAINED FROM THE INDIVIDUAL UTILITIES BEFORE PROCEEDING WITH CONSTRUCTION.

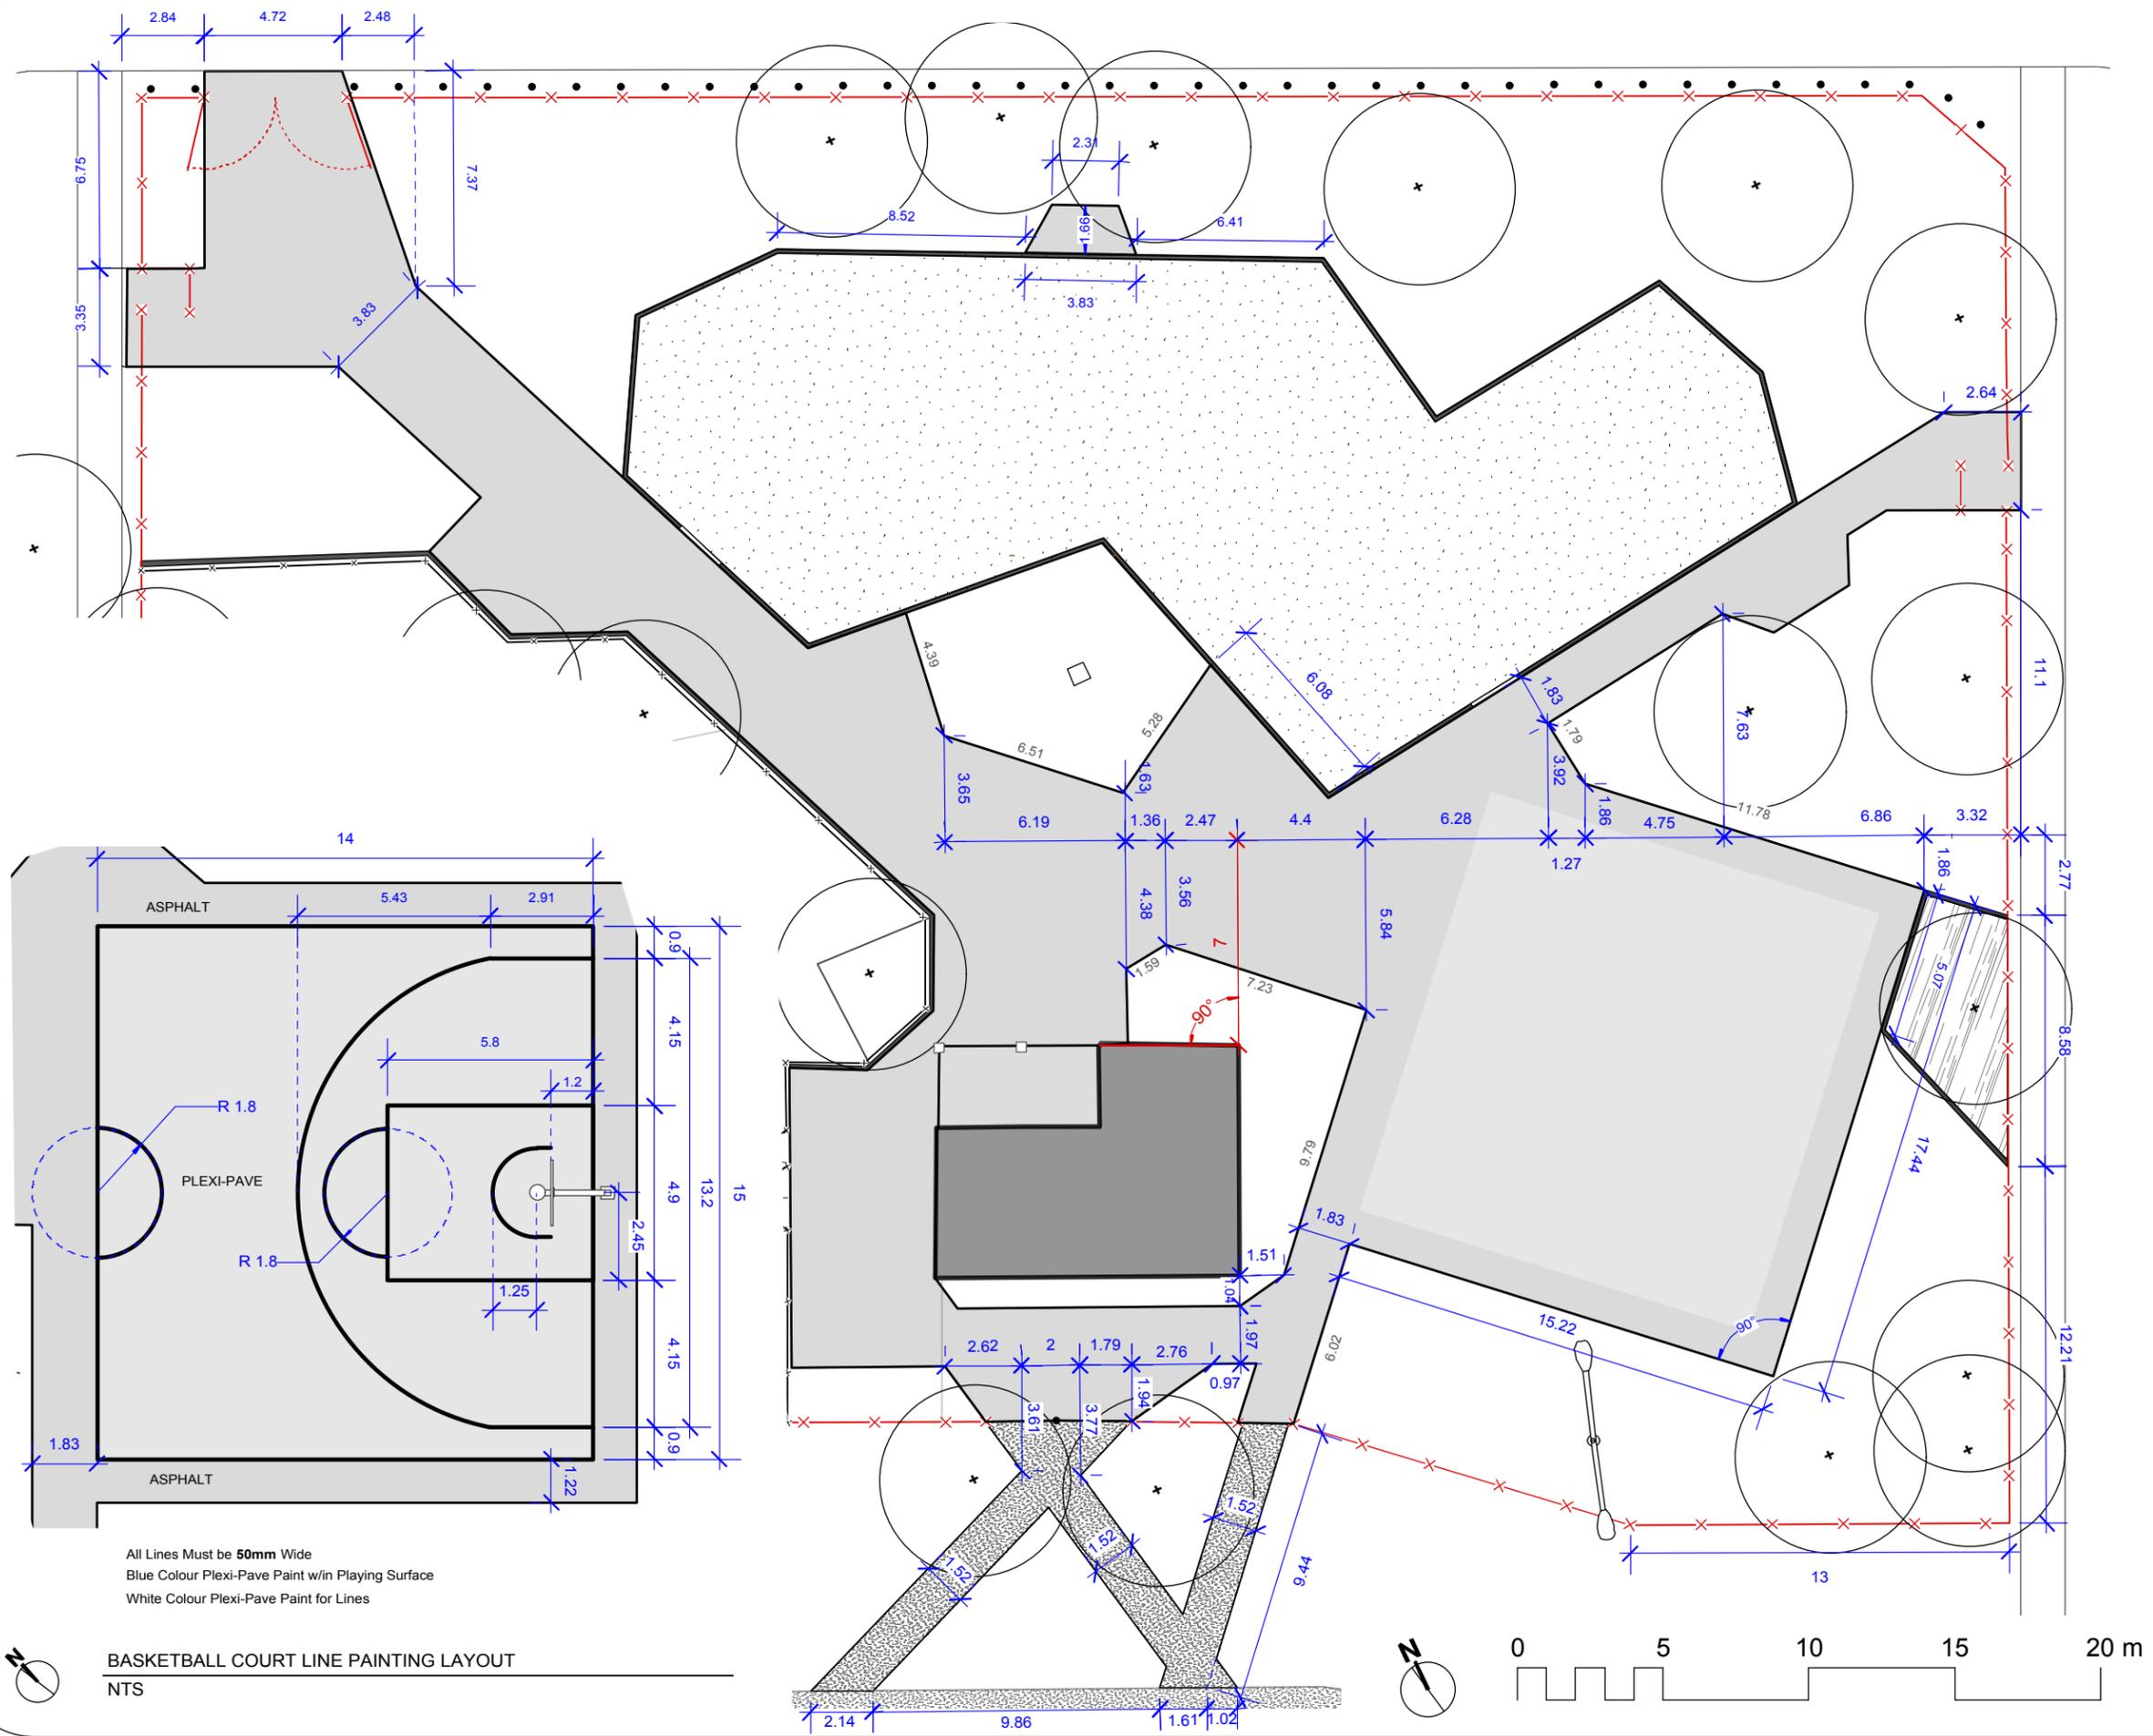

All Lines Must be 50mm Wide  
 Blue Colour Plexi-Pave Paint w/in Playing Surface  
 White Colour Plexi-Pave Paint for Lines

**BASKETBALL COURT LINE PAINTING LAYOUT**  
 NTS

DESIGNED BY	IL	CHECKED BY	
DRAWN BY	IL	APPROVED BY	
HORIZ. SCALE	1:250		
VERT. SCALE	1:250		
DATE	MARCH 2017		
MANAGER, PARK AND OPEN SPACES		DATE	
MANAGER, URBAN DESIGN DIVISION		DATE	
DRAWING TITLE			
<b>Weston Park Playground LAYOUT PLAN 2</b>			
SITE ADDRESS		DRAWING NO.	
299 Lock Street		W.20-6	
		BID OPPORTUNITY NO.	
		153-2017	