


**WATER SERVICE INFORMATION**

ADDRESS	SIZE (mm)	SIZE (mm)	SHORT & LONG MATERIAL MEASUREMENT (STREET) (PROP.)	CORP. LOCATION	REMARKS
50 ALPINE ROAD SPRINKLER	150	150	7.31 WWL BLDG	-	RECONNECT SERVICE
20 ALPINE ROAD SPRINKLER	100	-	309.971 E OF SEAGRIM RD	-	RECONNECT SERVICE W/150 PVC
	-	-	40.866 FWL BLDG	-	
	-	-	84.631 E OF SEAGRIM RD	-	


• SERVICES TO BE RENEWED TO R. ALL OTHERS TO BE RECONNECTED

NOTE: CHAINAGES SHOWN ARE ALONG N SIDEWALK OF ALPINE AVE.

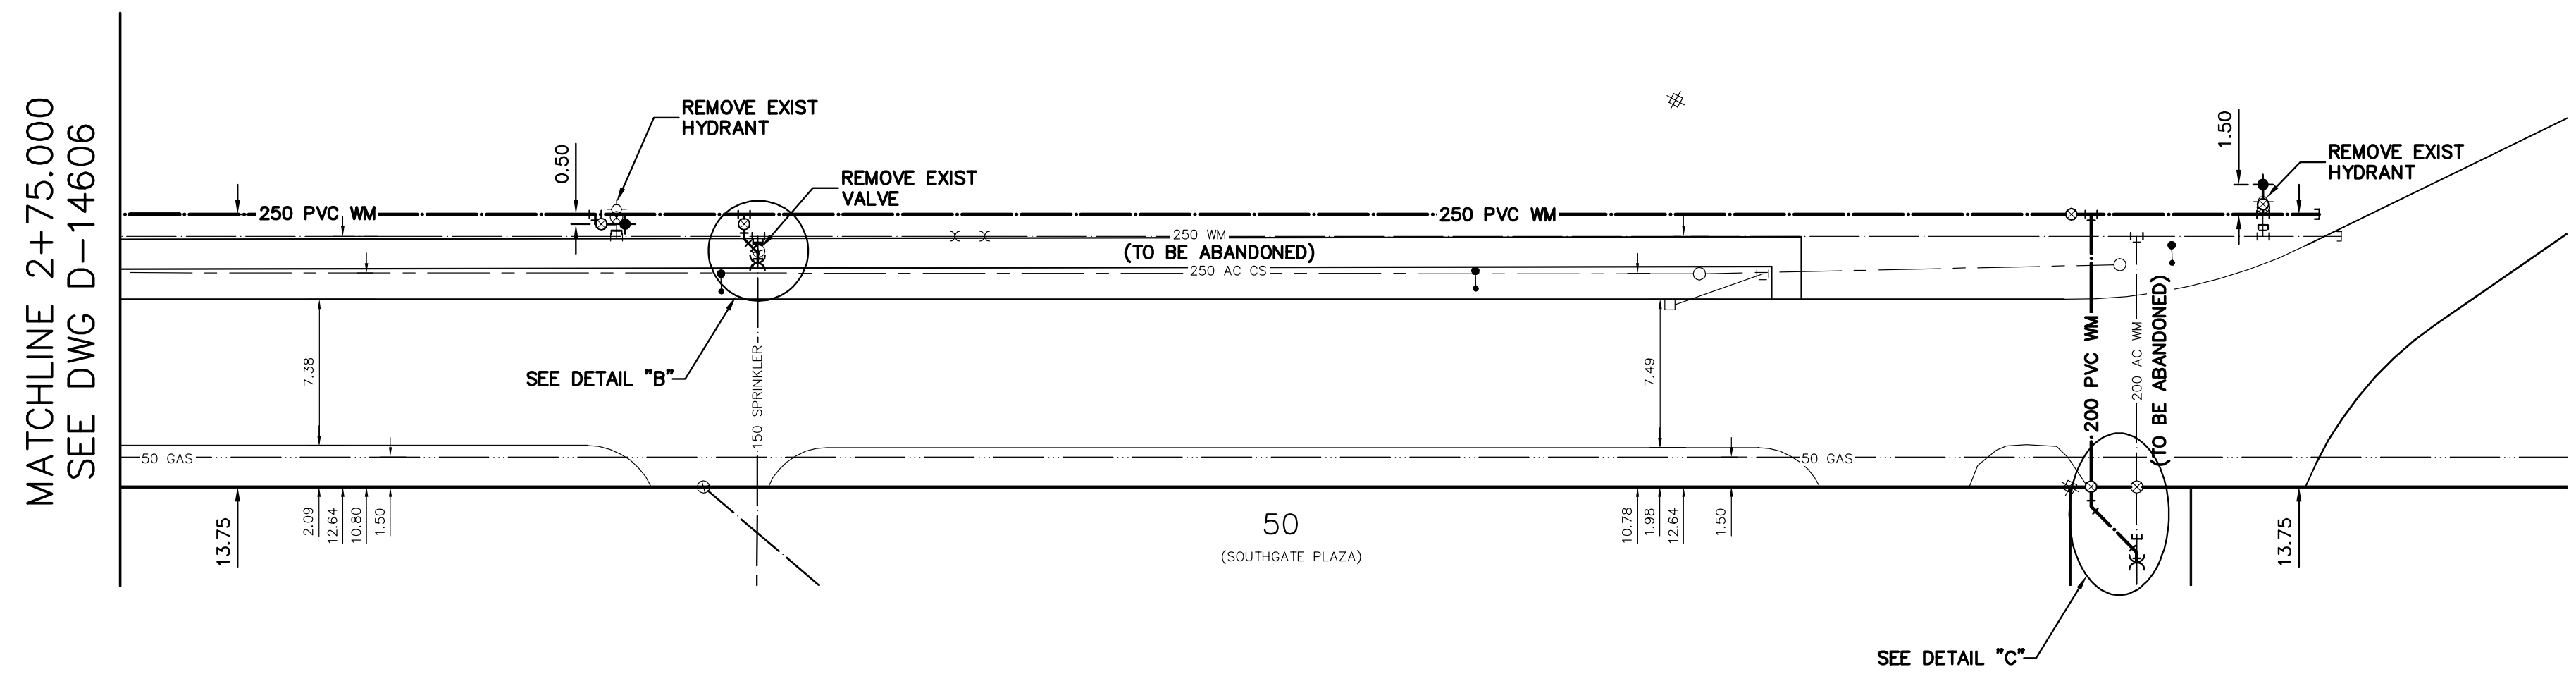

NOTE: ALL VALVES TO BE INSTALLED CLOCKWISE TO CLOSE

FOR INDEX SEE D-14601

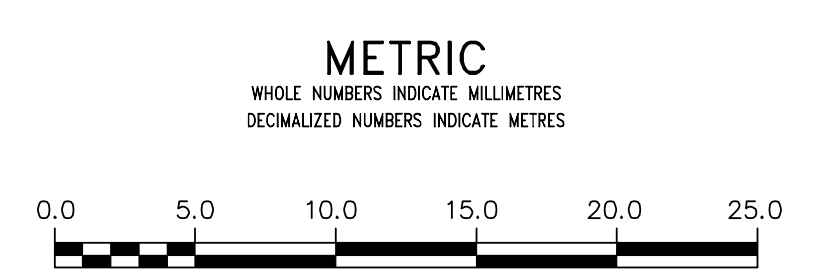

**WARNING**  
IF POWER EQUIPMENT OR EXPLOSIVES ARE TO BE USED FOR EXCAVATION ON THIS PROJECT THE CONTRACTOR MUST:  
1) NOTIFY THE GAS COMPANY OF THE PROPOSED LOCATION OF EXCAVATION.  
2) TAKE PRECAUTION TO AVOID DAMAGE TO GAS COMPANY INSTALLATIONS.  
SEE PROVINCIAL REGULATION 210/72 FOR DETAILS

**LOCATION APPROVED**  
UNDERGROUND STRUCTURES  
SUPV. U/G STRUCTURES COMMITTEE DATE  
NOTE: LOCATION OF UNDERGROUND STRUCTURES AS SHOWN ARE BASED ON THE BEST INFORMATION AVAILABLE BUT NO GUARANTEE IS GIVEN THAT ALL EXISTING UTILITIES ARE SHOWN OR THAT THE GIVEN LOCATIONS ARE EXACT. CONFIRMATION OF EXISTENCE AND EXACT LOCATION OF ALL UTILITIES MUST BE OBTAINED FROM THE INDIVIDUAL UTILITIES BEFORE PROCEEDING WITH CONSTRUCTION.

NO.	REVISIONS	DATE	BY

DESIGNED BY: MJK  
CHECKED BY: SC  
DRAWN BY: RS  
APPROVED BY: KZ  
SCALE: HORIZONTAL 1:250, VERTICAL 1:50  
RELEASED FOR CONSTRUCTION: KAS ZUREK  
DATE: 2017 05 10  
DATE: 2017 05 09  
PLOT DATE: 2017 05 10

ENGINEER'S SEAL  
ORIGINAL SIGNED BY S.J.R. COURNOYER 17/05/09  
CONSULTANT DRAWING NUMBER: -

**THE CITY OF WINNIPEG**  
WATER AND WASTE DEPARTMENT  
ENGINEERING DIVISION  
2017 WATER MAIN RENEWALS  
CONTRACT 2  
ALPINE AVENUE  
175 E OF SEAGRIM ROAD TO  
198 E OF SEAGRIM ROAD

SHEET 8 OF 18  
CITY DRAWING NUMBER  
D-14607