


WATER SERVICE INFORMATION

ADDRESS	SIZE (mm) MATERIAL (STREET)	SIZE (mm) MATERIAL (PROP.)	SHORT & LONG MEASUREMENT	CORP. LOCATION	REMARKS
206 PARKVILLE BAY RESIDENTIAL	-	20 CU	NL HSE	-	RECONNECT SERVICE
208 PARKVILLE BAY RESIDENTIAL	-	20 CU	25.531 NSL PARKVILLE BAY (S. LEG)	-	RECONNECT SERVICE
210 PARKVILLE BAY RESIDENTIAL	-	20 CU	7.84 NW HSE	-	RECONNECT SERVICE
211 PARKVILLE BAY RESIDENTIAL	-	20 CU	15.066 NSL PARKVILLE BAY (S. LEG)	-	RECONNECT SERVICE
212 PARKVILLE BAY RESIDENTIAL	-	20 CU	1.96 EW HSE	-	RECONNECT SERVICE
213 PARKVILLE BAY RESIDENTIAL	-	20 CU	8.537 EW PARKVILLE BAY (E. LEG)	-	RECONNECT SERVICE
214 PARKVILLE BAY RESIDENTIAL	-	20 CU	6.13 WEL HSE	-	RECONNECT SERVICE
215 PARKVILLE BAY RESIDENTIAL	-	20 CU	9.719 WWL PARKVILLE BAY (E. LEG)	-	RECONNECT SERVICE
216 PARKVILLE BAY RESIDENTIAL	-	20 CU	2.70 WWL HSE	-	RECONNECT SERVICE
217 PARKVILLE BAY RESIDENTIAL	-	20 CU	21.320 WWL PARKVILLE BAY (E. LEG)	-	RECONNECT SERVICE
218 PARKVILLE BAY RESIDENTIAL	-	20 CU	4.35 EW HSE	-	RECONNECT SERVICE
219 PARKVILLE BAY RESIDENTIAL	-	20 CU	26.661 WWL PARKVILLE BAY (E. LEG)	-	RECONNECT SERVICE
220 PARKVILLE BAY RESIDENTIAL	-	20 CU	8.78 EW HSE	-	RECONNECT SERVICE
221 PARKVILLE BAY RESIDENTIAL	-	20 CU	26.574 WWL PARKVILLE BAY (E. LEG)	-	RECONNECT SERVICE
222 PARKVILLE BAY RESIDENTIAL	-	20 CU	2.70 WWL HSE	-	RECONNECT SERVICE
223 PARKVILLE BAY RESIDENTIAL	-	20 CU	42.597 WWL PARKVILLE BAY (E. LEG)	-	RECONNECT SERVICE
224 PARKVILLE BAY RESIDENTIAL	-	20 CU	0.22 WEL HSE	-	RECONNECT SERVICE
225 PARKVILLE BAY RESIDENTIAL	-	20 CU	141.703 EEL PARKVILLE BAY (W. LEG)	1.8 E OF S/C	RECONNECT SERVICE
226 PARKVILLE BAY RESIDENTIAL	-	20 CU	56.979 WWL PARKVILLE BAY (E. LEG)	-	RECONNECT SERVICE
227 PARKVILLE BAY RESIDENTIAL	-	20 CU	1.43 WEL HSE	-	RECONNECT SERVICE
228 PARKVILLE BAY RESIDENTIAL	-	20 CU	60.479 WWL PARKVILLE BAY (E. LEG)	-	RECONNECT SERVICE
229 PARKVILLE BAY RESIDENTIAL	-	20 CU	1.17 WEL HSE	-	RECONNECT SERVICE
230 PARKVILLE BAY RESIDENTIAL	-	20 CU	78.221 WWL PARKVILLE BAY (E. LEG)	-	RECONNECT SERVICE
231 PARKVILLE BAY RESIDENTIAL	-	20 CU	0.39 EEL HSE	-	RECONNECT SERVICE
232 PARKVILLE BAY RESIDENTIAL	-	20 CU	74.547 WWL PARKVILLE BAY (E. LEG)	-	RECONNECT SERVICE
233 PARKVILLE BAY RESIDENTIAL	-	20 CU	0.23 WEL HSE	-	RECONNECT SERVICE
234 PARKVILLE BAY RESIDENTIAL	-	20 CU	141.703 EEL PARKVILLE BAY (W. LEG)	0.6 E OF S/C	RECONNECT SERVICE
235 PARKVILLE BAY RESIDENTIAL	-	20 CU	2.18 WEL HSE	-	RECONNECT SERVICE
236 PARKVILLE BAY RESIDENTIAL	-	20 CU	145.802 EEL PARKVILLE BAY (W. LEG)	7.6 E OF S/C	RECONNECT SERVICE
237 PARKVILLE BAY RESIDENTIAL	-	20 CU	125.590 EEL PARKVILLE BAY (W. LEG)	-	RECONNECT SERVICE
238 PARKVILLE BAY RESIDENTIAL	-	20 CU	0.98 WEL HSE	-	RECONNECT SERVICE
239 PARKVILLE BAY RESIDENTIAL	-	20 CU	125.659 EEL PARKVILLE BAY (W. LEG)	-	RECONNECT SERVICE
240 PARKVILLE BAY RESIDENTIAL	-	20 CU	1.28 WEL HSE	-	RECONNECT SERVICE
241 PARKVILLE BAY RESIDENTIAL	-	20 CU	106.137 EEL PARKVILLE BAY (W. LEG)	-	RECONNECT SERVICE
242 PARKVILLE BAY RESIDENTIAL	-	20 CU	4.48 EW HSE	-	RECONNECT SERVICE
243 PARKVILLE BAY RESIDENTIAL	-	20 CU	100.614 EEL PARKVILLE BAY (W. LEG)	-	RECONNECT SERVICE
244 PARKVILLE BAY RESIDENTIAL	-	20 CU	2.41 WEL HSE	-	RECONNECT SERVICE
245 PARKVILLE BAY RESIDENTIAL	-	20 CU	85.155 EEL PARKVILLE BAY (W. LEG)	-	RECONNECT SERVICE
246 PARKVILLE BAY RESIDENTIAL	-	20 CU	5.39 EW HSE	-	RECONNECT SERVICE
247 PARKVILLE BAY RESIDENTIAL	-	20 CU	86.113 EEL PARKVILLE BAY (W. LEG)	-	RECONNECT SERVICE
248 PARKVILLE BAY RESIDENTIAL	-	20 CU	1.47 WEL HSE	-	RECONNECT SERVICE
249 PARKVILLE BAY RESIDENTIAL	-	20 CU	71.517 EEL PARKVILLE BAY (W. LEG)	-	RECONNECT SERVICE
250 PARKVILLE BAY RESIDENTIAL	-	20 CU	5.69 WEL HSE	-	RECONNECT SERVICE
251 PARKVILLE BAY RESIDENTIAL	-	20 CU	70.688 EEL PARKVILLE BAY (W. LEG)	-	RECONNECT SERVICE
252 PARKVILLE BAY RESIDENTIAL	-	20 CU	3.39 WEL HSE	-	RECONNECT SERVICE
253 PARKVILLE BAY RESIDENTIAL	-	20 CU	49.337 EEL PARKVILLE BAY (W. LEG)	-	RECONNECT SERVICE
254 PARKVILLE BAY RESIDENTIAL	-	20 CU	0.45 WEL HSE	-	RECONNECT SERVICE
255 PARKVILLE BAY RESIDENTIAL	-	20 CU	58.123 EEL PARKVILLE BAY (W. LEG)	-	RECONNECT SERVICE
256 PARKVILLE BAY RESIDENTIAL	-	20 CU	0.83 WEL HSE	-	RECONNECT SERVICE
257 PARKVILLE BAY RESIDENTIAL	-	20 CU	33.763 EEL PARKVILLE BAY (W. LEG)	-	RECONNECT SERVICE
258 PARKVILLE BAY RESIDENTIAL	-	20 CU	1.77 WEL HSE	-	RECONNECT SERVICE
259 PARKVILLE BAY RESIDENTIAL	-	20 CU	38.790 EEL PARKVILLE BAY (W. LEG)	-	RECONNECT SERVICE
260 PARKVILLE BAY RESIDENTIAL	-	20 CU	5.46 EW HSE	-	RECONNECT SERVICE
261 PARKVILLE BAY RESIDENTIAL	-	20 CU	17.771 EEL PARKVILLE BAY (W. LEG)	-	RECONNECT SERVICE
262 PARKVILLE BAY RESIDENTIAL	-	20 CU	4.29 EW HSE	-	RECONNECT SERVICE
263 PARKVILLE BAY RESIDENTIAL	-	20 CU	6.881 EEL PARKVILLE BAY (W. LEG)	-	RECONNECT SERVICE
264 PARKVILLE BAY RESIDENTIAL	-	20 CU	1.13 WEL HSE	-	RECONNECT SERVICE
265 PARKVILLE BAY RESIDENTIAL	-	20 CU	3.74 EEL PARKVILLE BAY (W. LEG)	4.0 E OF S/C	RECONNECT SERVICE
266 PARKVILLE BAY RESIDENTIAL	-	20 CU	1.69 WEL HSE	-	RECONNECT SERVICE
267 PARKVILLE BAY RESIDENTIAL	-	20 CU	10.051 EEL PARKVILLE BAY (W. LEG)	-	RECONNECT SERVICE
268 PARKVILLE BAY RESIDENTIAL	-	20 CU	4.93 SNL HSE	-	RECONNECT SERVICE
269 PARKVILLE BAY RESIDENTIAL	-	20 CU	7.065 NSL PARKVILLE BAY (S. LEG)	-	RECONNECT SERVICE
270 PARKVILLE BAY RESIDENTIAL	-	20 CU	7.41 SNL HSE	-	RECONNECT SERVICE
271 PARKVILLE BAY RESIDENTIAL	-	20 CU	18.340 NSL PARKVILLE BAY (S. LEG)	-	RECONNECT SERVICE


* SERVICES TO BE RENEWED TO R. ALL OTHERS TO BE RECONNECTED

NOTE: CHAINAGES SHOWN ARE ALONG S. R. OF PARKVILLE BAY

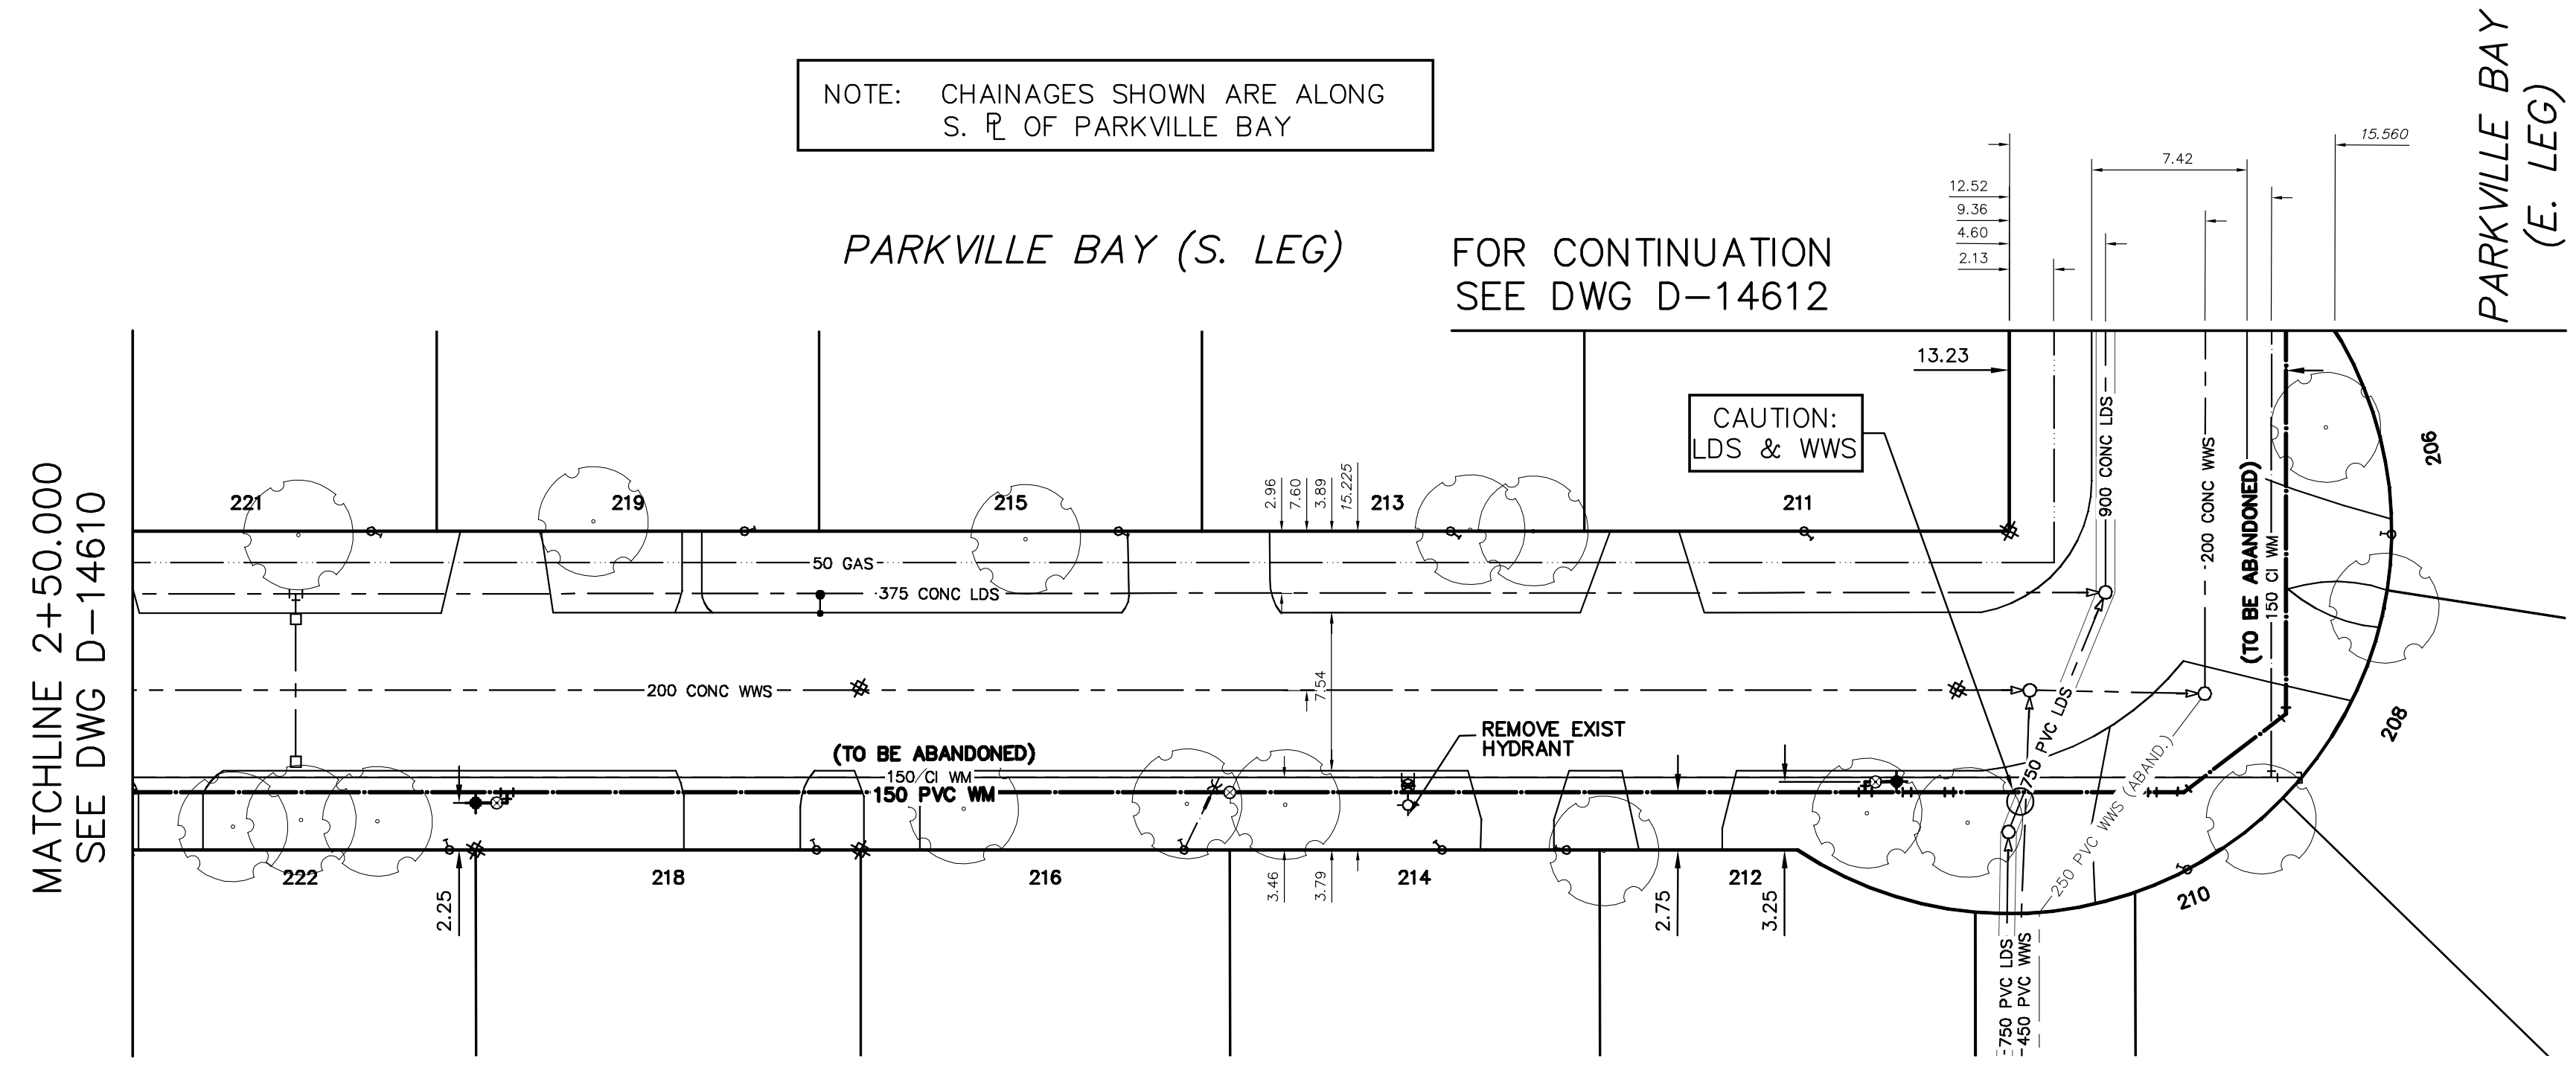

NOTE: ALL VALVES TO BE INSTALLED CLOCKWISE TO CLOSE

FOR INDEX SEE D-14601

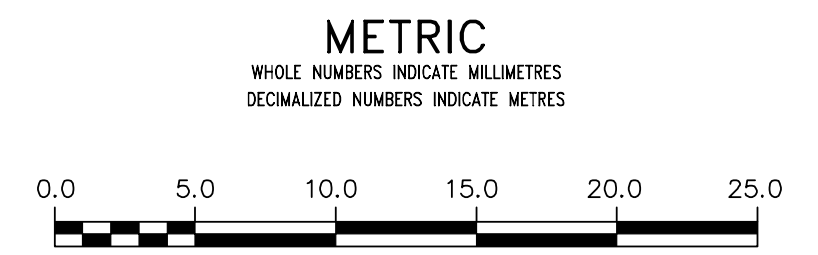

WARNING
IF POWER EQUIPMENT OR EXPLOSIVES ARE TO BE USED FOR EXCAVATION ON THIS PROJECT THE CONTRACTOR MUST:
1) NOTIFY THE GAS COMPANY OF THE PROPOSED LOCATION OF EXCAVATION.
2) TAKE PRECAUTION TO AVOID DAMAGE TO GAS COMPANY INSTALLATIONS.
SEE PROVINCIAL REGULATION 210/72 FOR DETAILS

LOCATION APPROVED UNDERGROUND STRUCTURES
SUPV. U/G STRUCTURES COMMITTEE DATE
NOTE: LOCATION OF UNDERGROUND STRUCTURES AS SHOWN ARE BASED ON THE BEST INFORMATION AVAILABLE BUT NO GUARANTEE IS GIVEN THAT ALL EXISTING UTILITIES ARE SHOWN OR THAT THE GIVEN LOCATIONS ARE EXACT. CONFIRMATION OF EXISTENCE AND EXACT LOCATION OF ALL SERVICES MUST BE OBTAINED FROM THE INDIVIDUAL UTILITIES BEFORE PROCEEDING WITH CONSTRUCTION.

NO.	REVISIONS	DATE	BY

DESIGNED BY	MJK	CHECKED BY	SC
DRAWN BY	RJ	APPROVED BY	KZ
SCALE:	HORIZONTAL 1:250 VERTICAL 1:50		
DATE	2017 05 10		
RELEASED FOR CONSTRUCTION	KAS ZUREK		
DATE	2017 05 09		
PLOT DATE:	2017 05 10		

ENGINEER'S SEAL
ORIGINAL SIGNED BY S.J.R. COURNOYER 17/05/09
CONSULTANT DRAWING NUMBER

THE CITY OF WINNIPEG
WATER AND WASTE DEPARTMENT
ENGINEERING DIVISION
2017 WATER MAIN RENEWALS
CONTRACT 2
PARKVILLE BAY (S. LEG)
150 E OF PARKVILLE BAY (W. LEG) TO
PARKVILLE BAY (E. LEG)

SHEET 12 OF 18
CITY DRAWING NUMBER
D-14611