


WATER SERVICE INFORMATION					
ADDRESS	SIZE (mm) MATERIAL (STREET)	SIZE (mm) MATERIAL (PROP.)	SHORT & LONG MEASUREMENT	CORP. LOCATION	REMARKS
329 BELMONT AVE	20	-	5.35 WEL HSE	-	RECONNECT SERVICE
RESIDENTIAL	CU	-	83.834 EEL POWERS ST	-	RECONNECT SERVICE
331 BELMONT AVE	20	-	2.24 WEL HSE	-	RECONNECT SERVICE
RESIDENTIAL	CU	-	76.517 EEL POWERS ST	-	RECONNECT SERVICE
334 BELMONT AVE	20	-	1.05 WEL HSE	-	RECONNECT SERVICE
RESIDENTIAL	CU	-	86.916 EEL POWERS ST	OPP S/C	RECONNECT SERVICE
335 BELMONT AVE	20	-	5.07 WEL HSE	-	RECONNECT SERVICE
RESIDENTIAL	CU	-	63.425 EEL POWERS ST	-	RECONNECT SERVICE
338 BELMONT AVE	20	-	4.00 WEL HSE	-	RECONNECT SERVICE
RESIDENTIAL	CU	-	75.297 EEL POWERS ST	-	RECONNECT SERVICE
339 BELMONT AVE	20	-	4.43 WEL HSE	-	RECONNECT SERVICE
RESIDENTIAL	CU	-	54.263 EEL POWERS ST	-	RECONNECT SERVICE
342 BELMONT AVE	20	20	3.17 WEL HSE	-	RECONNECT SERVICE
RESIDENTIAL	CU	CU	65.237 EEL POWERS ST	-	RECONNECT SERVICE
344 BELMONT AVE	20	-	6.39 WEL HSE	-	RECONNECT SERVICE
RESIDENTIAL	CU	-	57.311 EEL POWERS ST	-	RECONNECT SERVICE
345 BELMONT AVE	20	-	1.57 WEL HSE	-	RECONNECT SERVICE
RESIDENTIAL	CU	-	42.984 EEL POWERS ST	-	RECONNECT SERVICE
348 BELMONT AVE	20	-	1.46 WEL HSE	-	RECONNECT SERVICE
RESIDENTIAL	CU	-	48.775 EEL POWERS ST	-	RECONNECT SERVICE
348 BELMONT AVE	20	-	3.28 WEL HSE	-	RECONNECT SERVICE
RESIDENTIAL	CU	-	34.142 EEL POWERS ST	-	RECONNECT SERVICE
350 BELMONT AVE	20	-	1.22 WEL HSE	-	RECONNECT SERVICE
RESIDENTIAL	CU	-	21.644 EEL POWERS ST	-	RECONNECT SERVICE
351 BELMONT AVE	20	20	1.85 WEL HSE	-	RECONNECT SERVICE
RESIDENTIAL	CU	CU	32.619 EEL POWERS ST	-	RECONNECT SERVICE
352 BELMONT AVE	20	-	4.28 WEL HSE	-	RECONNECT SERVICE
RESIDENTIAL	CU	-	15.242 EEL POWERS ST	-	RECONNECT SERVICE
353 BELMONT AVE	20	-	0.81 WEL HSE	-	RECONNECT SERVICE
RESIDENTIAL	CU	-	27.436 EEL POWERS ST	-	RECONNECT SERVICE
354 BELMONT AVE	20	-	1.60 WEL HSE	-	RECONNECT SERVICE
RESIDENTIAL	CU	-	4.38 EEL POWERS ST	-	RECONNECT SERVICE
355 BELMONT AVE	20	-	3.56 WEL HSE	-	RECONNECT SERVICE
RESIDENTIAL	CU	-	15.547 EEL POWERS ST	-	RECONNECT SERVICE
357 BELMONT AVE	20	-	3.97 WEL HSE	-	RECONNECT SERVICE
RESIDENTIAL	CU	-	4.877 EEL POWERS ST	-	RECONNECT SERVICE
358 BELMONT AVE	20	-	0.63 WEL HSE	-	RECONNECT SERVICE
RESIDENTIAL	CU	-	10.363 WML POWERS ST	-	RECONNECT SERVICE
361 BELMONT AVE	20	-	1.75 WEL HSE	-	RECONNECT SERVICE
RESIDENTIAL	CU	-	7.923 WML POWERS ST	-	RECONNECT SERVICE
362 BELMONT AVE	20	-	1.63 WEL HSE	-	RECONNECT SERVICE
RESIDENTIAL	CU	-	18.899 WML POWERS ST	-	RECONNECT SERVICE
363 BELMONT AVE	20	-	6.49 WEL HSE	-	RECONNECT SERVICE
RESIDENTIAL	CU	-	21.089 WML POWERS ST	-	RECONNECT SERVICE
364 BELMONT AVE	20	-	4.49 WEL HSE	-	RECONNECT SERVICE
RESIDENTIAL	CU	-	28.654 WML POWERS ST	-	RECONNECT SERVICE
365 BELMONT AVE	20	-	2.13 WEL HSE	-	RECONNECT SERVICE
RESIDENTIAL	CU	-	35.664 WML POWERS ST	-	RECONNECT SERVICE
368 BELMONT AVE	20	-	ON WL HSE	-	RECONNECT SERVICE
RESIDENTIAL	CU	-	45.726 WML POWERS ST	-	RECONNECT SERVICE
369 BELMONT AVE	20	-	1.52 WEL HSE	-	RECONNECT SERVICE
RESIDENTIAL	CU	-	48.773 WML POWERS ST	-	RECONNECT SERVICE
373 BELMONT AVE	20	-	3.12 WEL HSE	-	RECONNECT SERVICE
RESIDENTIAL	CU	-	67.369 WML POWERS ST	-	RECONNECT SERVICE
376 BELMONT AVE	20	-	5.39 WEL HSE	-	RECONNECT SERVICE
RESIDENTIAL	CU	-	56.700 WML POWERS ST	-	RECONNECT SERVICE
377 BELMONT AVE	20	-	4.80 WEL HSE	-	RECONNECT SERVICE
RESIDENTIAL	CU	-	77.733 WML POWERS ST	-	RECONNECT SERVICE
378 BELMONT AVE	20	-	5.39 WEL HSE	-	RECONNECT SERVICE
RESIDENTIAL	CU	-	56.700 WML POWERS ST	-	RECONNECT SERVICE
379 BELMONT AVE	20	-	2.13 WEL HSE	-	RECONNECT SERVICE
RESIDENTIAL	CU	-	93.287 EEL ANDREWS ST	-	RECONNECT SERVICE
381 BELMONT AVE	20	-	1.93 WEL HSE	-	RECONNECT SERVICE
RESIDENTIAL	CU	-	75.300 EEL ANDREWS ST	-	RECONNECT SERVICE
382 BELMONT AVE	20	-	4.39 WEL HSE	-	RECONNECT SERVICE
RESIDENTIAL	CU	-	107.944 EEL ANDREWS ST	0.4 W OF S/C	RECONNECT SERVICE
385 BELMONT AVE	20	-	1.98 WEL HSE	-	RECONNECT SERVICE
RESIDENTIAL	CU	-	67.374 EEL ANDREWS ST	-	RECONNECT SERVICE
388 BELMONT AVE	20	-	0.53 WEL HSE	-	RECONNECT SERVICE
RESIDENTIAL	CU	-	92.069 EEL ANDREWS ST	-	RECONNECT SERVICE
388 BELMONT AVE	20	-	0.46 WEL HSE	-	RECONNECT SERVICE
RESIDENTIAL	CU	-	87.190 EEL ANDREWS ST	-	RECONNECT SERVICE
389 BELMONT AVE	20	-	3.77 WEL HSE	-	RENEW TO R W/20 CU
RESIDENTIAL	LEAD	-	51.522 EEL ANDREWS ST	-	RECONNECT SERVICE
390 BELMONT AVE	20	-	2.83 WEL HSE	-	RECONNECT SERVICE
RESIDENTIAL	CU	-	71.947 EEL ANDREWS ST	-	RECONNECT SERVICE
393 BELMONT AVE	20	-	1.70 WEL HSE	-	RENEW TO R W/20 CU
RESIDENTIAL	LEAD	-	35.060 EEL ANDREWS ST	-	RECONNECT SERVICE
394 BELMONT AVE	20	-	1.89 WEL HSE	-	RECONNECT SERVICE
RESIDENTIAL	CU	-	58.534 EEL ANDREWS ST	-	RECONNECT SERVICE
397 BELMONT AVE	20	-	2.31 WEL HSE	-	RECONNECT SERVICE
RESIDENTIAL	CU	-	20.427 EEL ANDREWS ST	-	RECONNECT SERVICE
398 BELMONT AVE	20	-	5.23 WEL HSE	-	RECONNECT SERVICE
RESIDENTIAL	CU	-	47.254 EEL ANDREWS ST	-	RECONNECT SERVICE
400 BELMONT AVE	20	-	1.84 WEL HSE	-	RECONNECT SERVICE
RESIDENTIAL	CU	-	34.451 EEL ANDREWS ST	-	RECONNECT SERVICE
401 BELMONT AVE	20	20	0.65 WEL HSE	-	RECONNECT SERVICE
RESIDENTIAL	CU	CU	3.965 EEL ANDREWS ST	-	RECONNECT SERVICE
404 BELMONT AVE	20	-	4.23 WEL HSE	-	RECONNECT SERVICE
RESIDENTIAL	CU	-	22.257 EEL ANDREWS ST	-	RECONNECT SERVICE
408 BELMONT AVE	20	-	1.28 WEL HSE	-	RECONNECT SERVICE
RESIDENTIAL	CU	-	11.587 EEL ANDREWS ST	-	RECONNECT SERVICE
408 BELMONT AVE	20	20	1.18 WEL HSE	-	RECONNECT SERVICE
RESIDENTIAL	CU	CU	2.503 EEL ANDREWS ST	-	OUTSIDE SET LIMITS
411 BELMONT AVE	20	20	0.19 WEL HSE	-	0.8 E OF S/C
RESIDENTIAL	CU	CU	1.525 WML ANDREWS ST	-	OUTSIDE SET LIMITS
412 BELMONT AVE	20	20	0.92 WEL HSE	-	OUTSIDE SET LIMITS
RESIDENTIAL	CU	CU	3.046 WML ANDREWS ST	-	OUTSIDE SET LIMITS

\*SERVICES TO BE RENEWED TO R. ALL OTHERS TO BE RECONNECTED

NOTE: CHAINAGES SHOWN ARE ALONG N. R. OF BELMONT AVE.

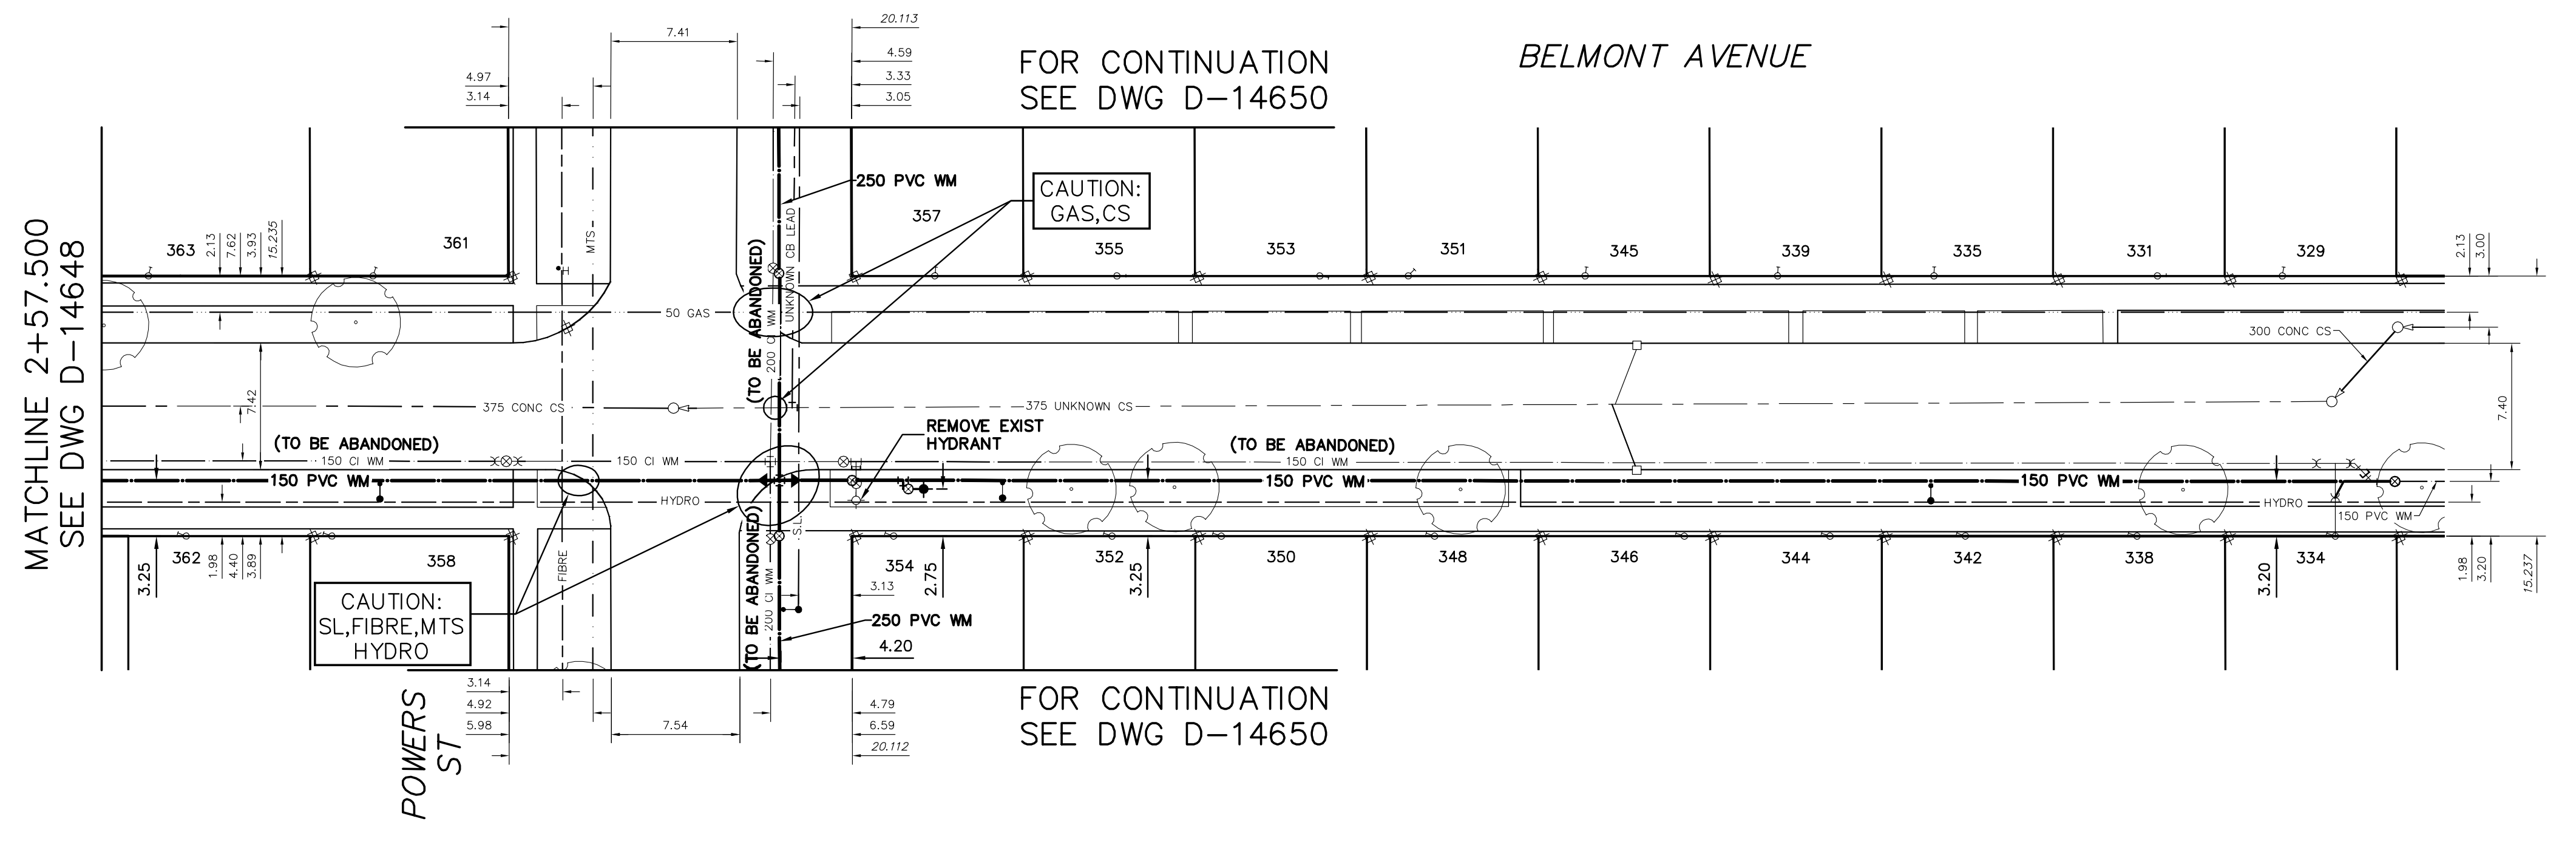

**METRIC**  
WHOLE NUMBERS INDICATE MILLIMETRES  
DECIMALIZED NUMBERS INDICATE METRES

0.0 5.0 10.0 15.0 20.0 25.0

**WARNING**

IF POWER EQUIPMENT OR EXPLOSIVES ARE TO BE USED FOR EXCAVATION ON THIS PROJECT THE CONTRACTOR MUST:

- 1) NOTIFY THE GAS COMPANY OF THE PROPOSED LOCATION OF EXCAVATION.
- 2) TAKE PRECAUTION TO AVOID DAMAGE TO GAS COMPANY INSTALLATIONS.

SEE PROVINCIAL REGULATION 210/72 FOR DETAILS

**LOCATION APPROVED**  
UNDERGROUND STRUCTURES

SUPV. U/G STRUCTURES COMMITTEE DATE

NOTE: LOCATION OF UNDERGROUND STRUCTURES AS SHOWN ARE BASED ON THE BEST INFORMATION AVAILABLE BUT NO GUARANTEE IS GIVEN THAT ALL EXISTING UTILITIES ARE SHOWN OR THAT THE GIVEN LOCATIONS ARE EXACT. CONFIRMATION OF EXISTENCE AND EXACT LOCATION OF ALL SERVICES MUST BE OBTAINED FROM THE INDIVIDUAL UTILITIES BEFORE PROCEEDING WITH CONSTRUCTION.

NO.	REVISIONS	DATE	BY

B.M. ELEV.

DESIGNED BY	MJK	CHECKED BY	SC
DRAWN BY	RJ	APPROVED BY	KZ
SCALE:	HORIZONTAL 1:250 VERTICAL 1:50		
DATE	2017 04 26		
PLOT DATE:	2017 04 26		

RELEASED FOR CONSTRUCTION  
**KAS ZUREK**  
DATE 2017 04 26

ENGINEER'S SEAL

ORIGINAL SIGNED  
BY S.J.R. COUNROYER  
17/04/26

CONSULTANT DRAWING NUMBER: -

**THE CITY OF WINNIPEG**  
WATER AND WASTE DEPARTMENT  
ENGINEERING DIVISION

2017 WATER MAIN RENEWALS  
CONTRACT 5

**BELMONT AVENUE**  
158 E OF ANDREWS STREET TO  
93 E OF POWERS STREET

SHEET 4 OF 10  
CITY DRAWING NUMBER  
D-14649

FILE PATH: R:\DRAWINGS\WATER\RENEWAL\2017 RENEWALS\CONTRACT 5\Construction\ FILE NAME: BELMONT.dwg