



Location of underground structures as shown are based on the best information available but no guarantee is given that all existing utilities are shown or that the given locations are exact. Confirmation of existence and exact location of all services must be obtained from the individual utilities before proceeding with construction.

DO NOT SCALE DRAWING - PLOT MAY NOT BE AT 100%

9			
8			
7			
6			
5			
4			
3			
2			
1			

NO. REVISION / NOTE DATE BY

PROJECT

VIMY RIDGE MEMORIAL PARK  
 PHASE 1 :  
 VIMY RIDGE MEMORIAL AND  
 CANORA STREET ENTRANCE  
 WINNIPEG, MANITOBA

SCALE 1:200 METRIC



DATE March 6, 2017

DRAWN BY LLW PROJECT NO. 1617

CHECKED BY DW DRAWING TITLE

REMOVALS PLAN AND  
 TREE PROTECTION PLAN

SHEET NO. L2

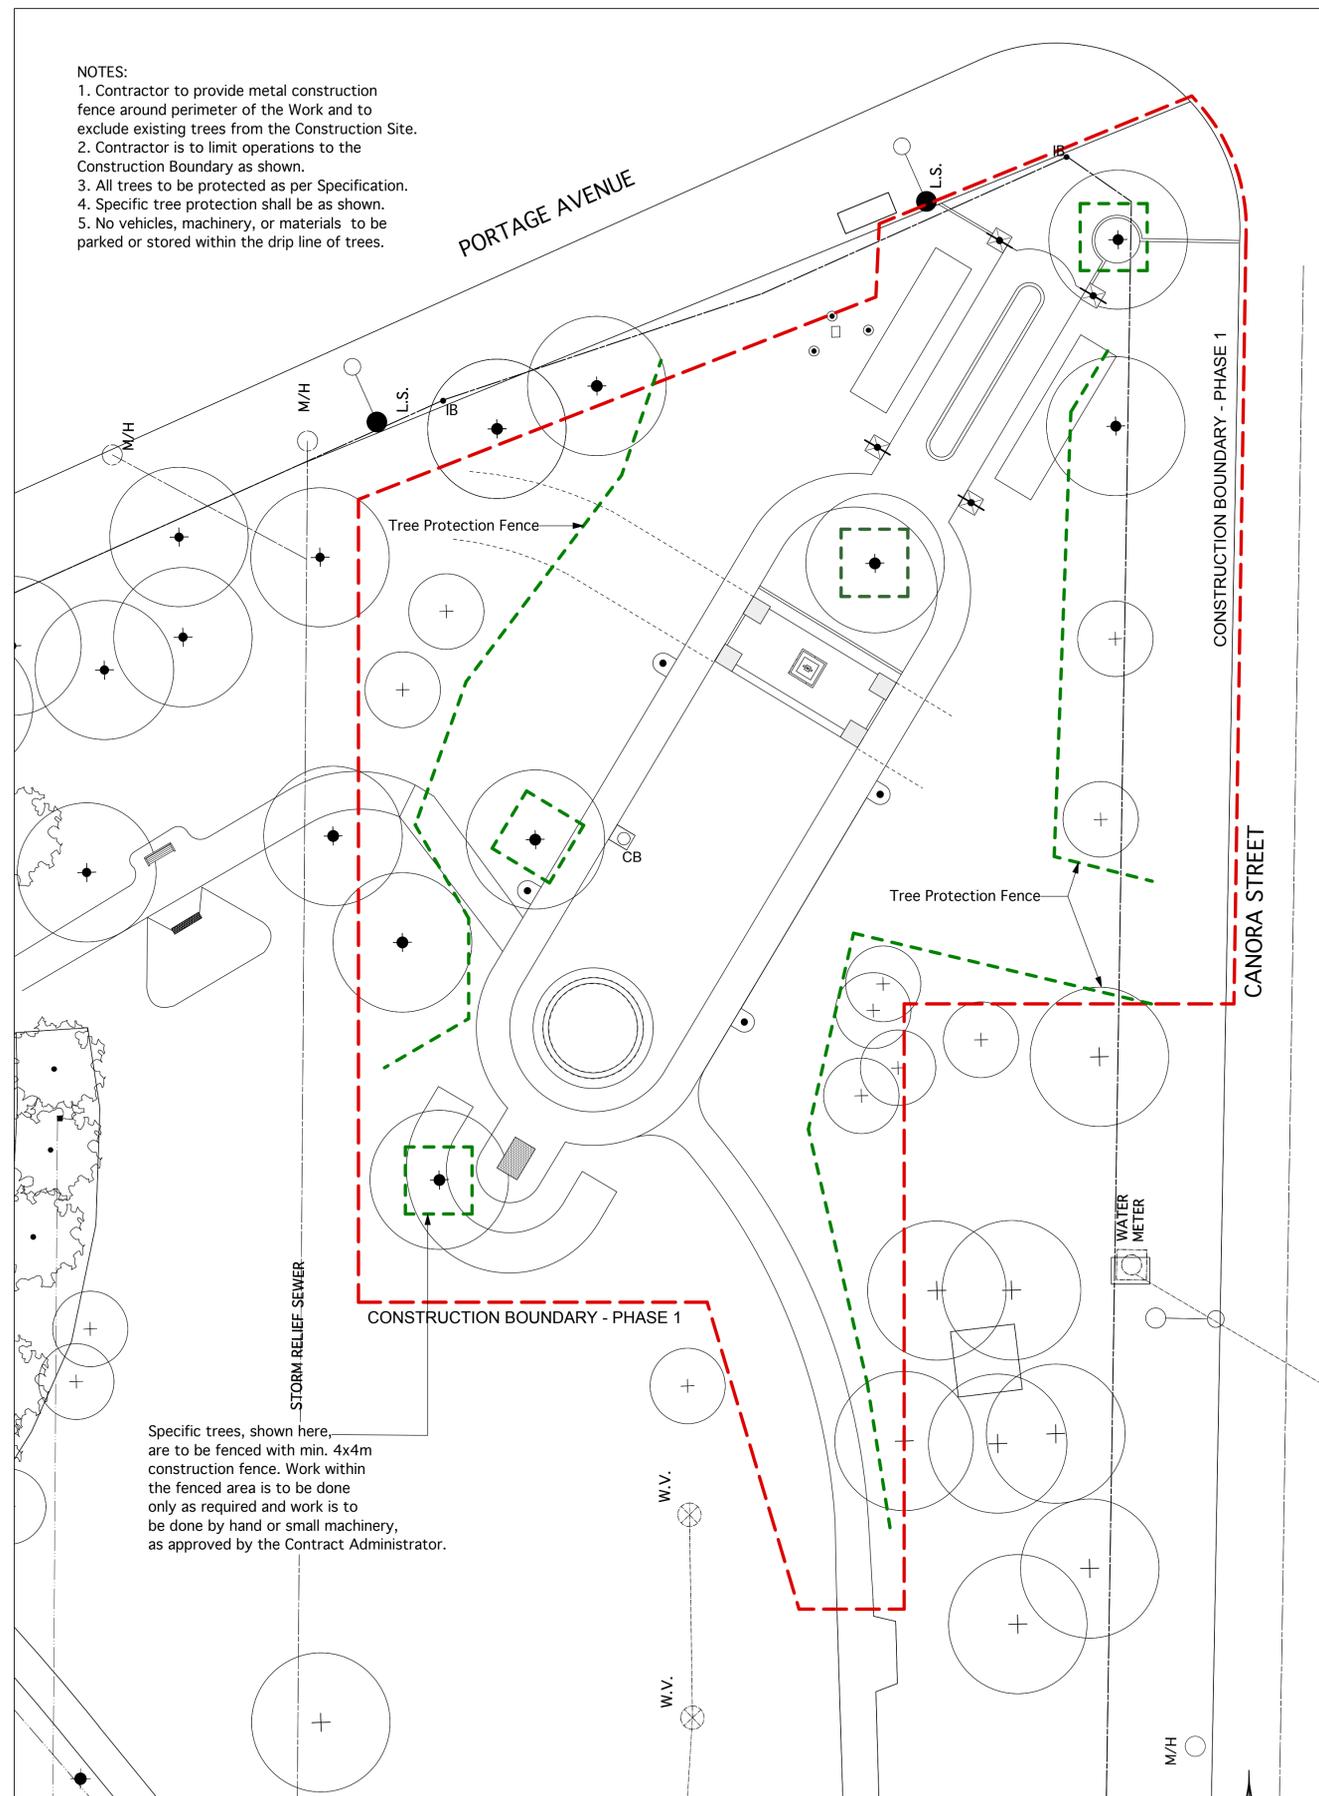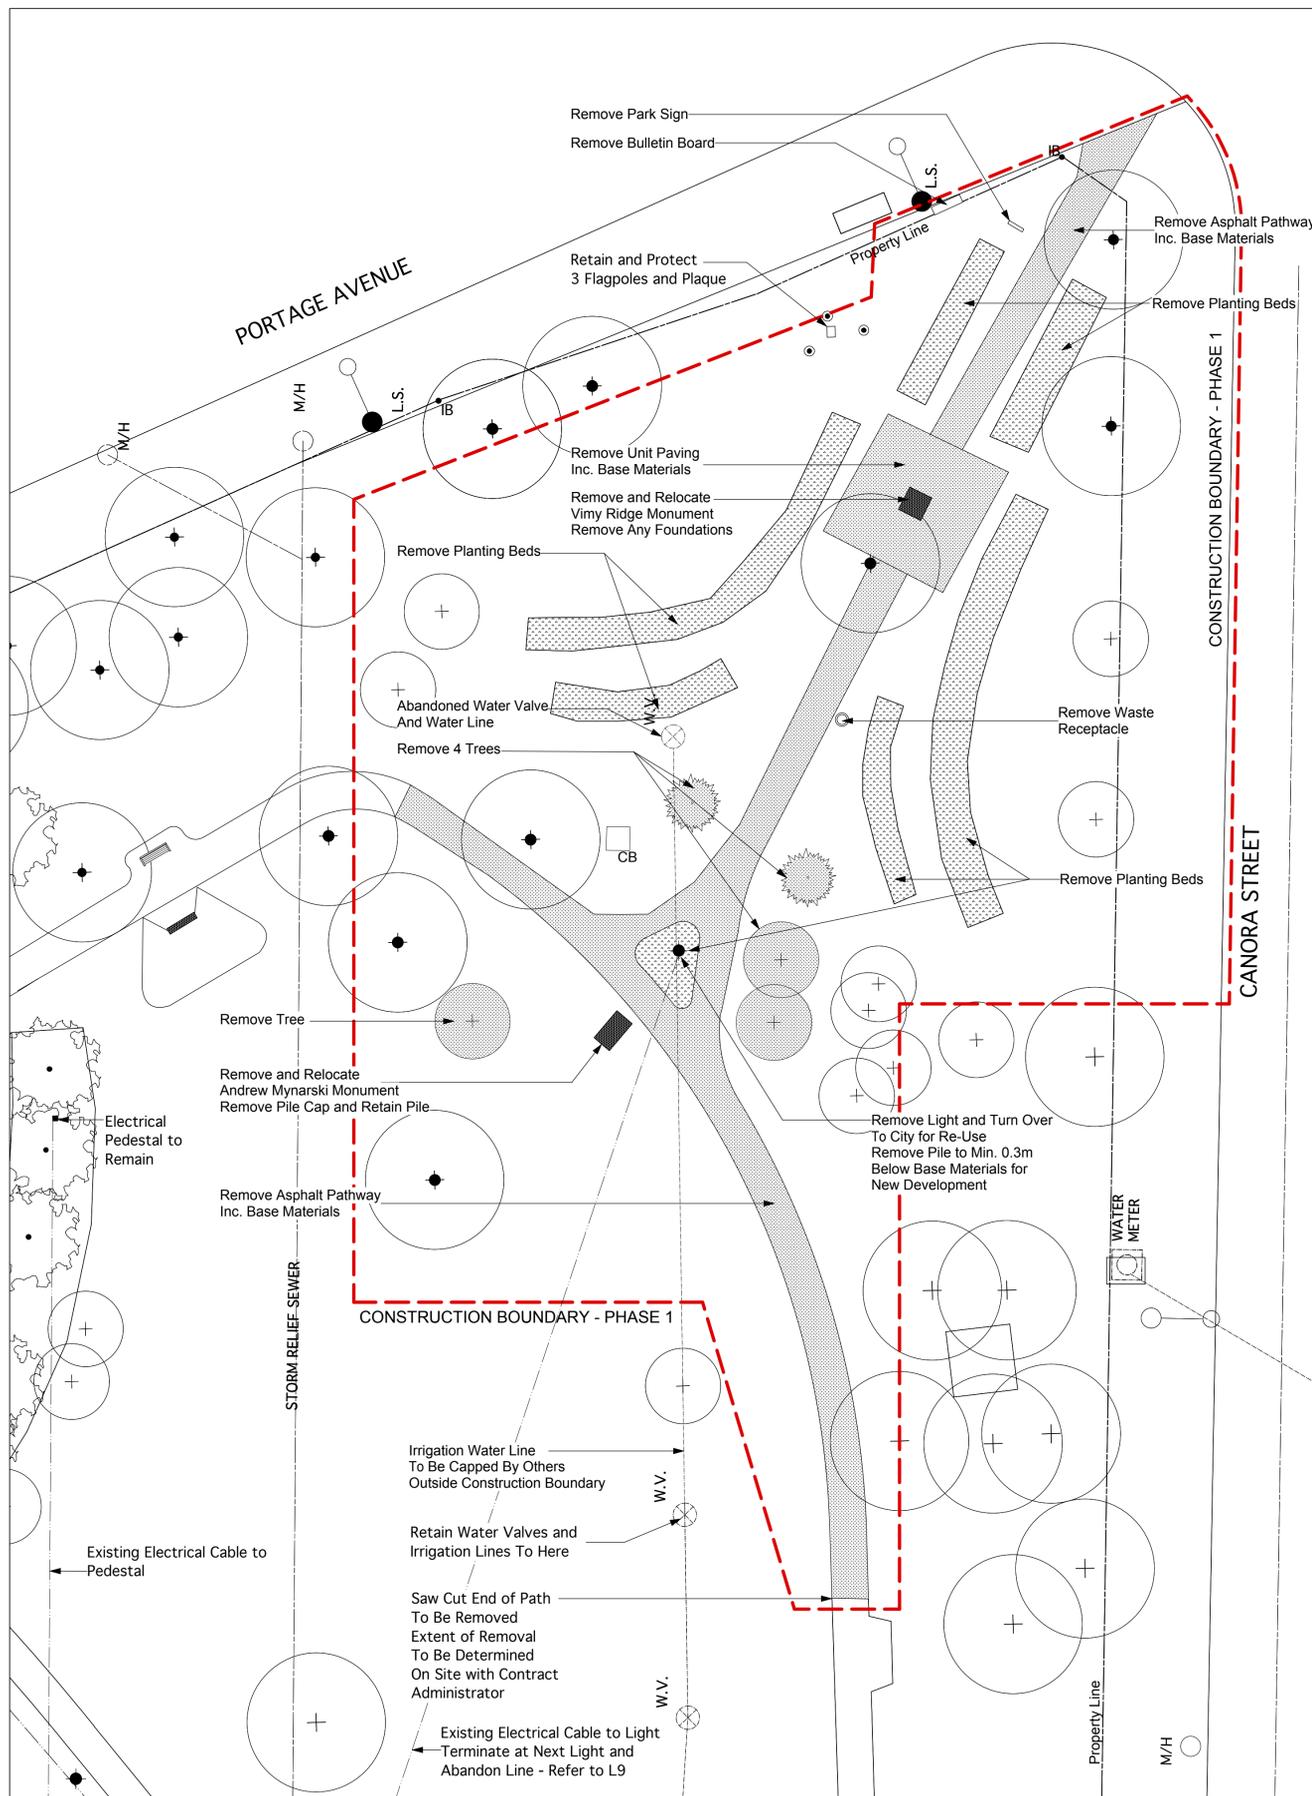

- NOTES:
1. Contractor to provide metal construction fence around perimeter of the Work and to exclude existing trees from the Construction Site.
  2. Contractor is to limit operations to the Construction Boundary as shown.
  3. All trees to be protected as per Specification.
  4. Specific tree protection shall be as shown.
  5. No vehicles, machinery, or materials to be parked or stored within the drip line of trees.

