




1 CROSS SECTION - CANORA ENTRANCE TO MYNARSKI MONUMENT
 L6 1:100

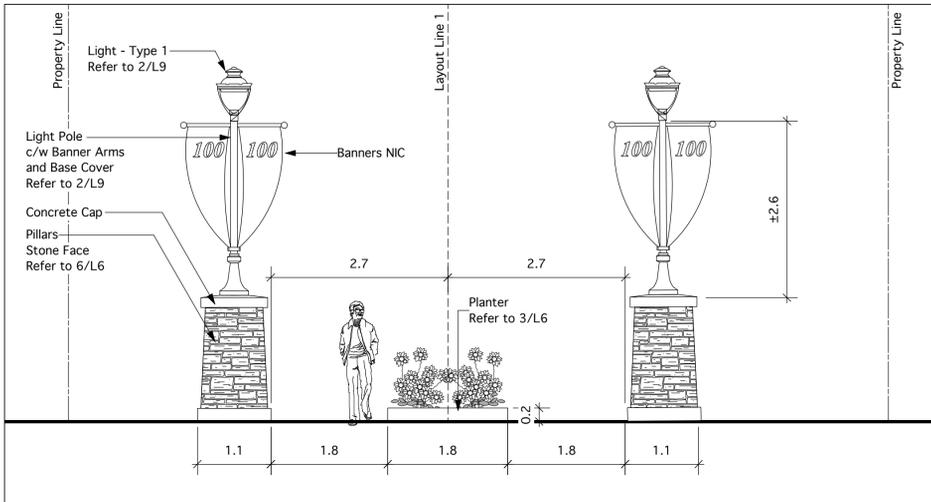


2 CANORA STREET ENTRANCE
 L6 1:50

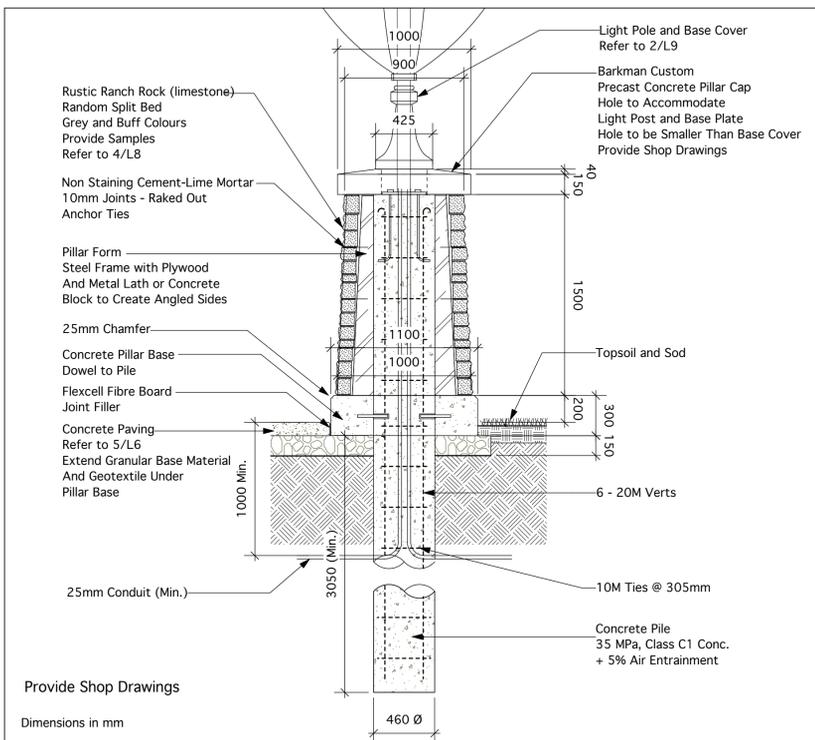


6 PILLAR DETAIL FOR LIGHT - TYPE 1
 L6 1:25

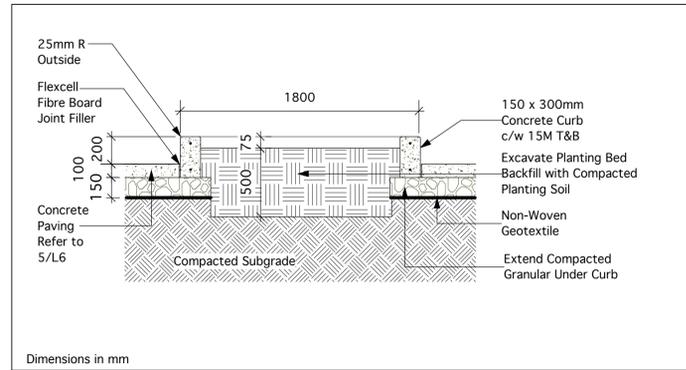


3 PLANTER
 L6 1:25

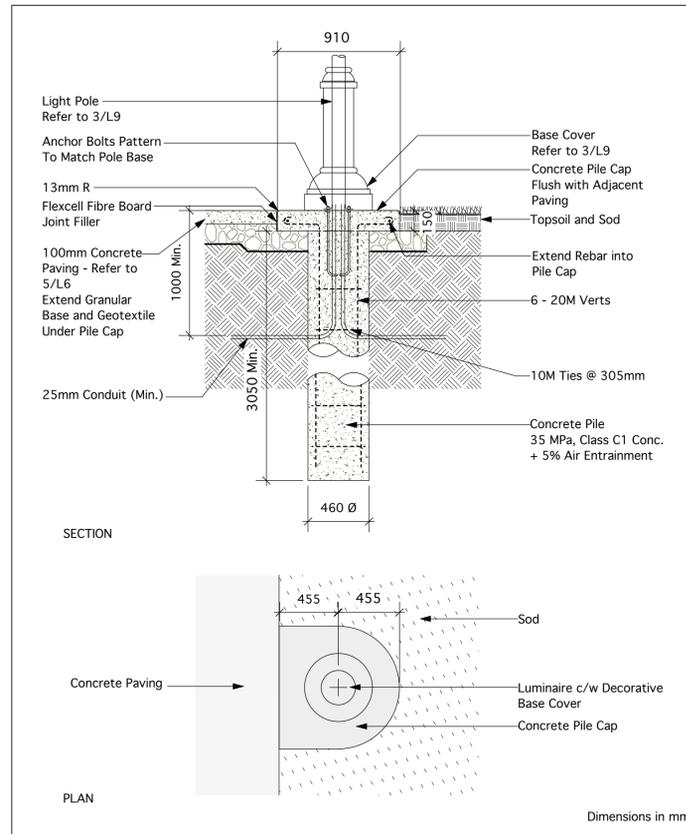


7 LIGHT -TYPE 2 INSTALLATION DETAIL
 L6 1:25

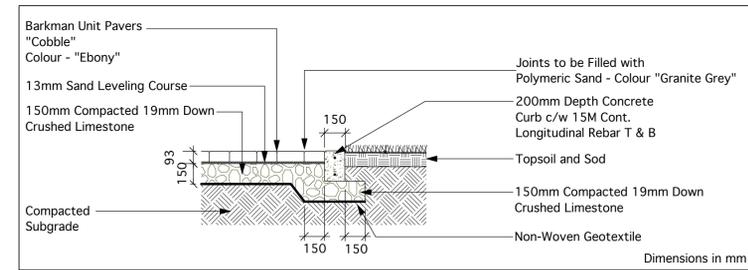


4 UNIT PAVING AND EDGER CURB
 L6 1:25

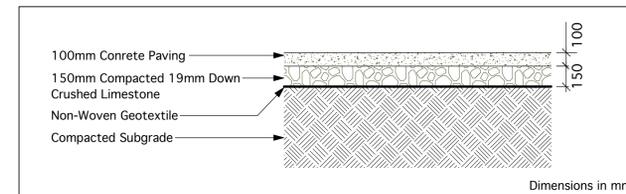

5 CONCRETE PAVING
 L6 1:25

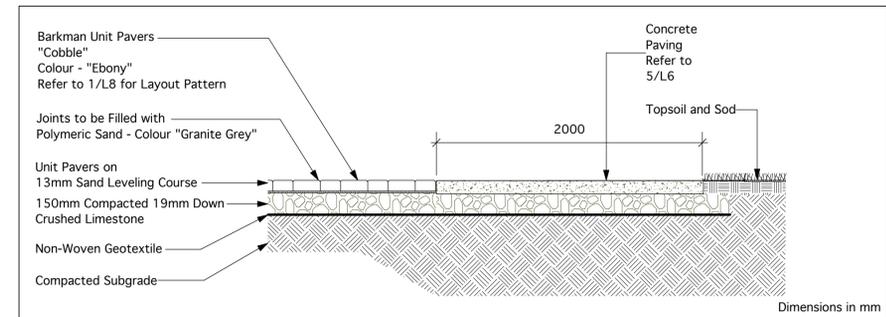

8 PLAZA PAVING DETAIL
 L6 1:25

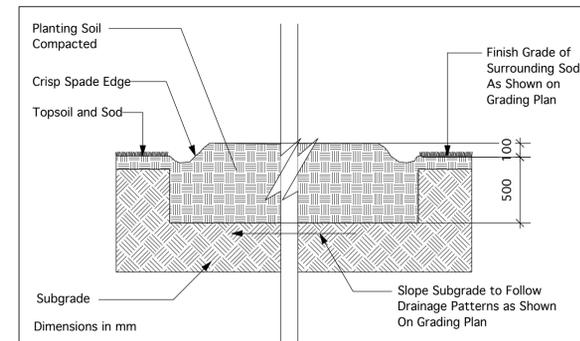

9 PLANTING BED DETAIL
 L6 1:25



Location of underground structures as shown are based on the best information available but no guarantee is given that all existing utilities are shown or that the given locations are exact. Confirmation of existence and exact location of all services must be obtained from the individual utilities before proceeding with construction.

DO NOT SCALE DRAWING - PLOT MAY NOT BE AT 100%

9			
8			
7			
6			
5			
4			
3			
2			
1			

NO. REVISION / NOTE DATE BY

PROJECT

VIMY RIDGE MEMORIAL PARK

PHASE 1 :

VIMY RIDGE MEMORIAL AND

CANORA STREET ENTRANCE

WINNIPEG, MANITOBA

SCALE AS SHOWN

DATE March 6, 2017

DRAWN BY LLW PROJECT NO. 1617

CHECKED BY DW DRAWING TITLE

SECTIONS AND DETAILS

SHEET NO.