


1 LONGITUDINAL BUILDING SECTION
S4.1 1 : 200

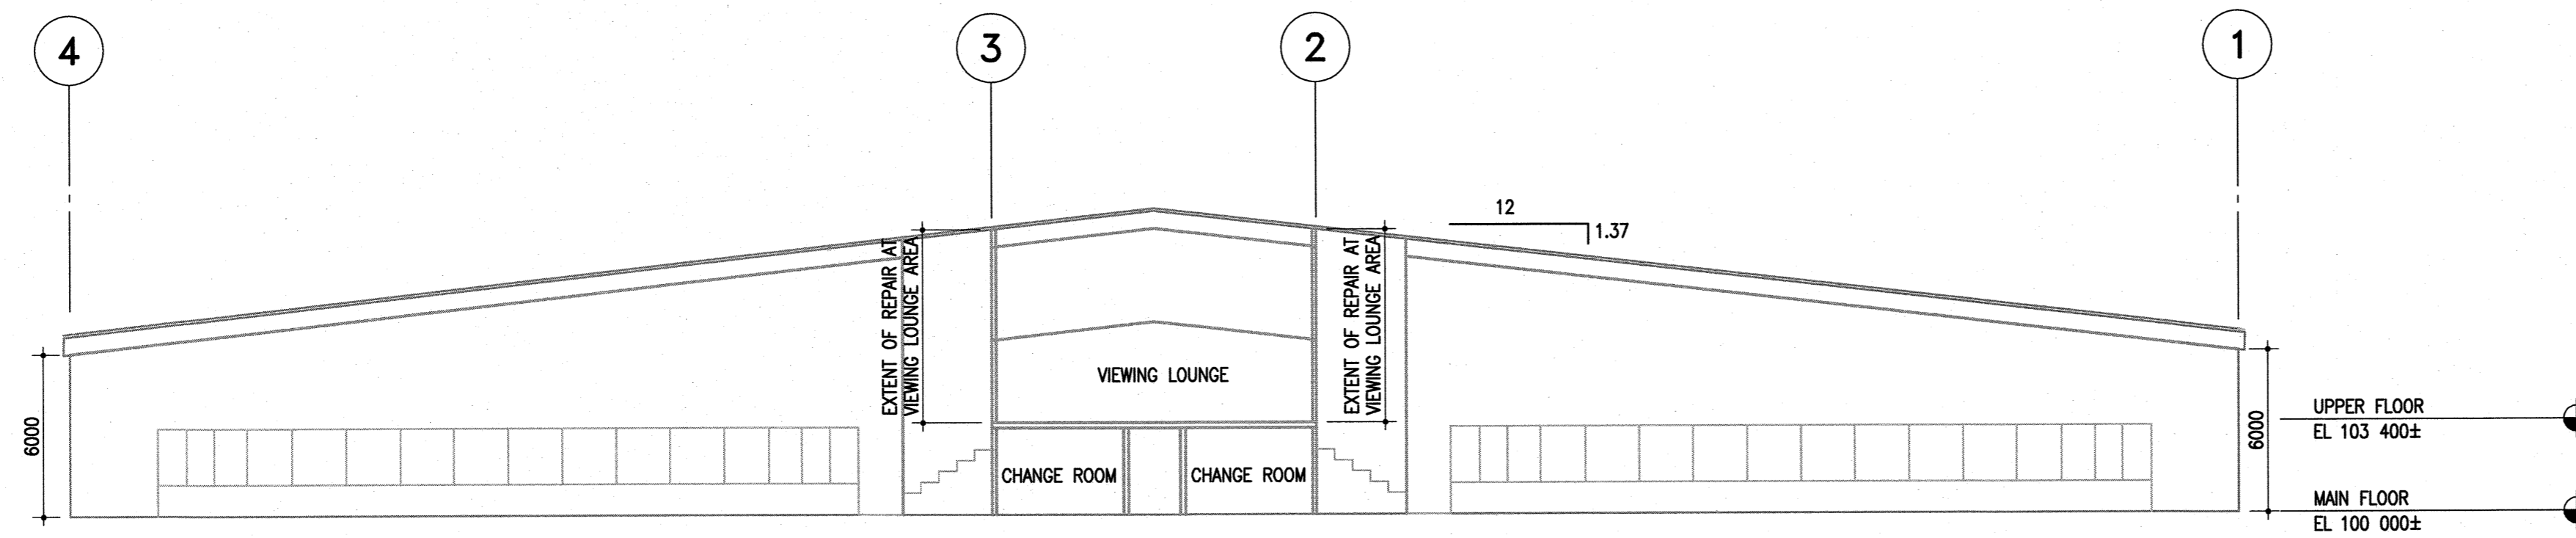

2 BUILDING SECTION
S4.1 1 : 200

The General Contractor shall check & verify all dimensions and report any errors or omissions to the designers.

No.	Date	Issue/Revision	By
0	2017-03-03	ISSUED FOR CONSTRUCTION	CMR


No.	Date	Issue/Revision	By
0	2017-03-03	ISSUED FOR CONSTRUCTION	CMR

PEGM
Certificate of Authorization
Crosier Kilgour & Partners Ltd.
No. 235 Date: 2017-03-03

PROVINCE OF MANITOBA
H. LOUKA
Member
21527
REGISTERED PROFESSIONAL ENGINEER

Consultant

300-275 Carlton Street
Winnipeg, Manitoba R3C 5R6
T 204. 943. 7501
F 204. 943. 7507

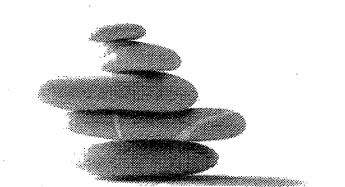

Crosier Kilgour & Partners Ltd.
CONSULTING STRUCTURAL ENGINEERS

Project
DAKOTA COMMUNITY CENTRE
BUILDING ENVELOPE UPGRADES
1188 DAKOTA STREET
WINNIPEG, MB

Sheet Title
BUILDING CROSS SECTIONS

File	Date
2016-0794	2017-01-26
Design	Drawn
CMR	RJM

Revision	Sheet No.
0	S4.1