


NOTE: CHAINAGES SHOWN ARE ALONG S. P. OF SHERBROOK STREET

| WATER SERVICE INFORMATION | | | | | |
|-----------------------------|-----------------------------|----------------------------|--------------------------|----------------|---------|
| ADDRESS | SIZE (mm) MATERIAL (STREET) | SIZE (mm) MATERIAL (PROP.) | SHORT & LONG MEASUREMENT | CORP. LOCATION | REMARKS |
| 853 SHERBROOK ST COMMERCIAL | 150 | 150 | - | - | - |

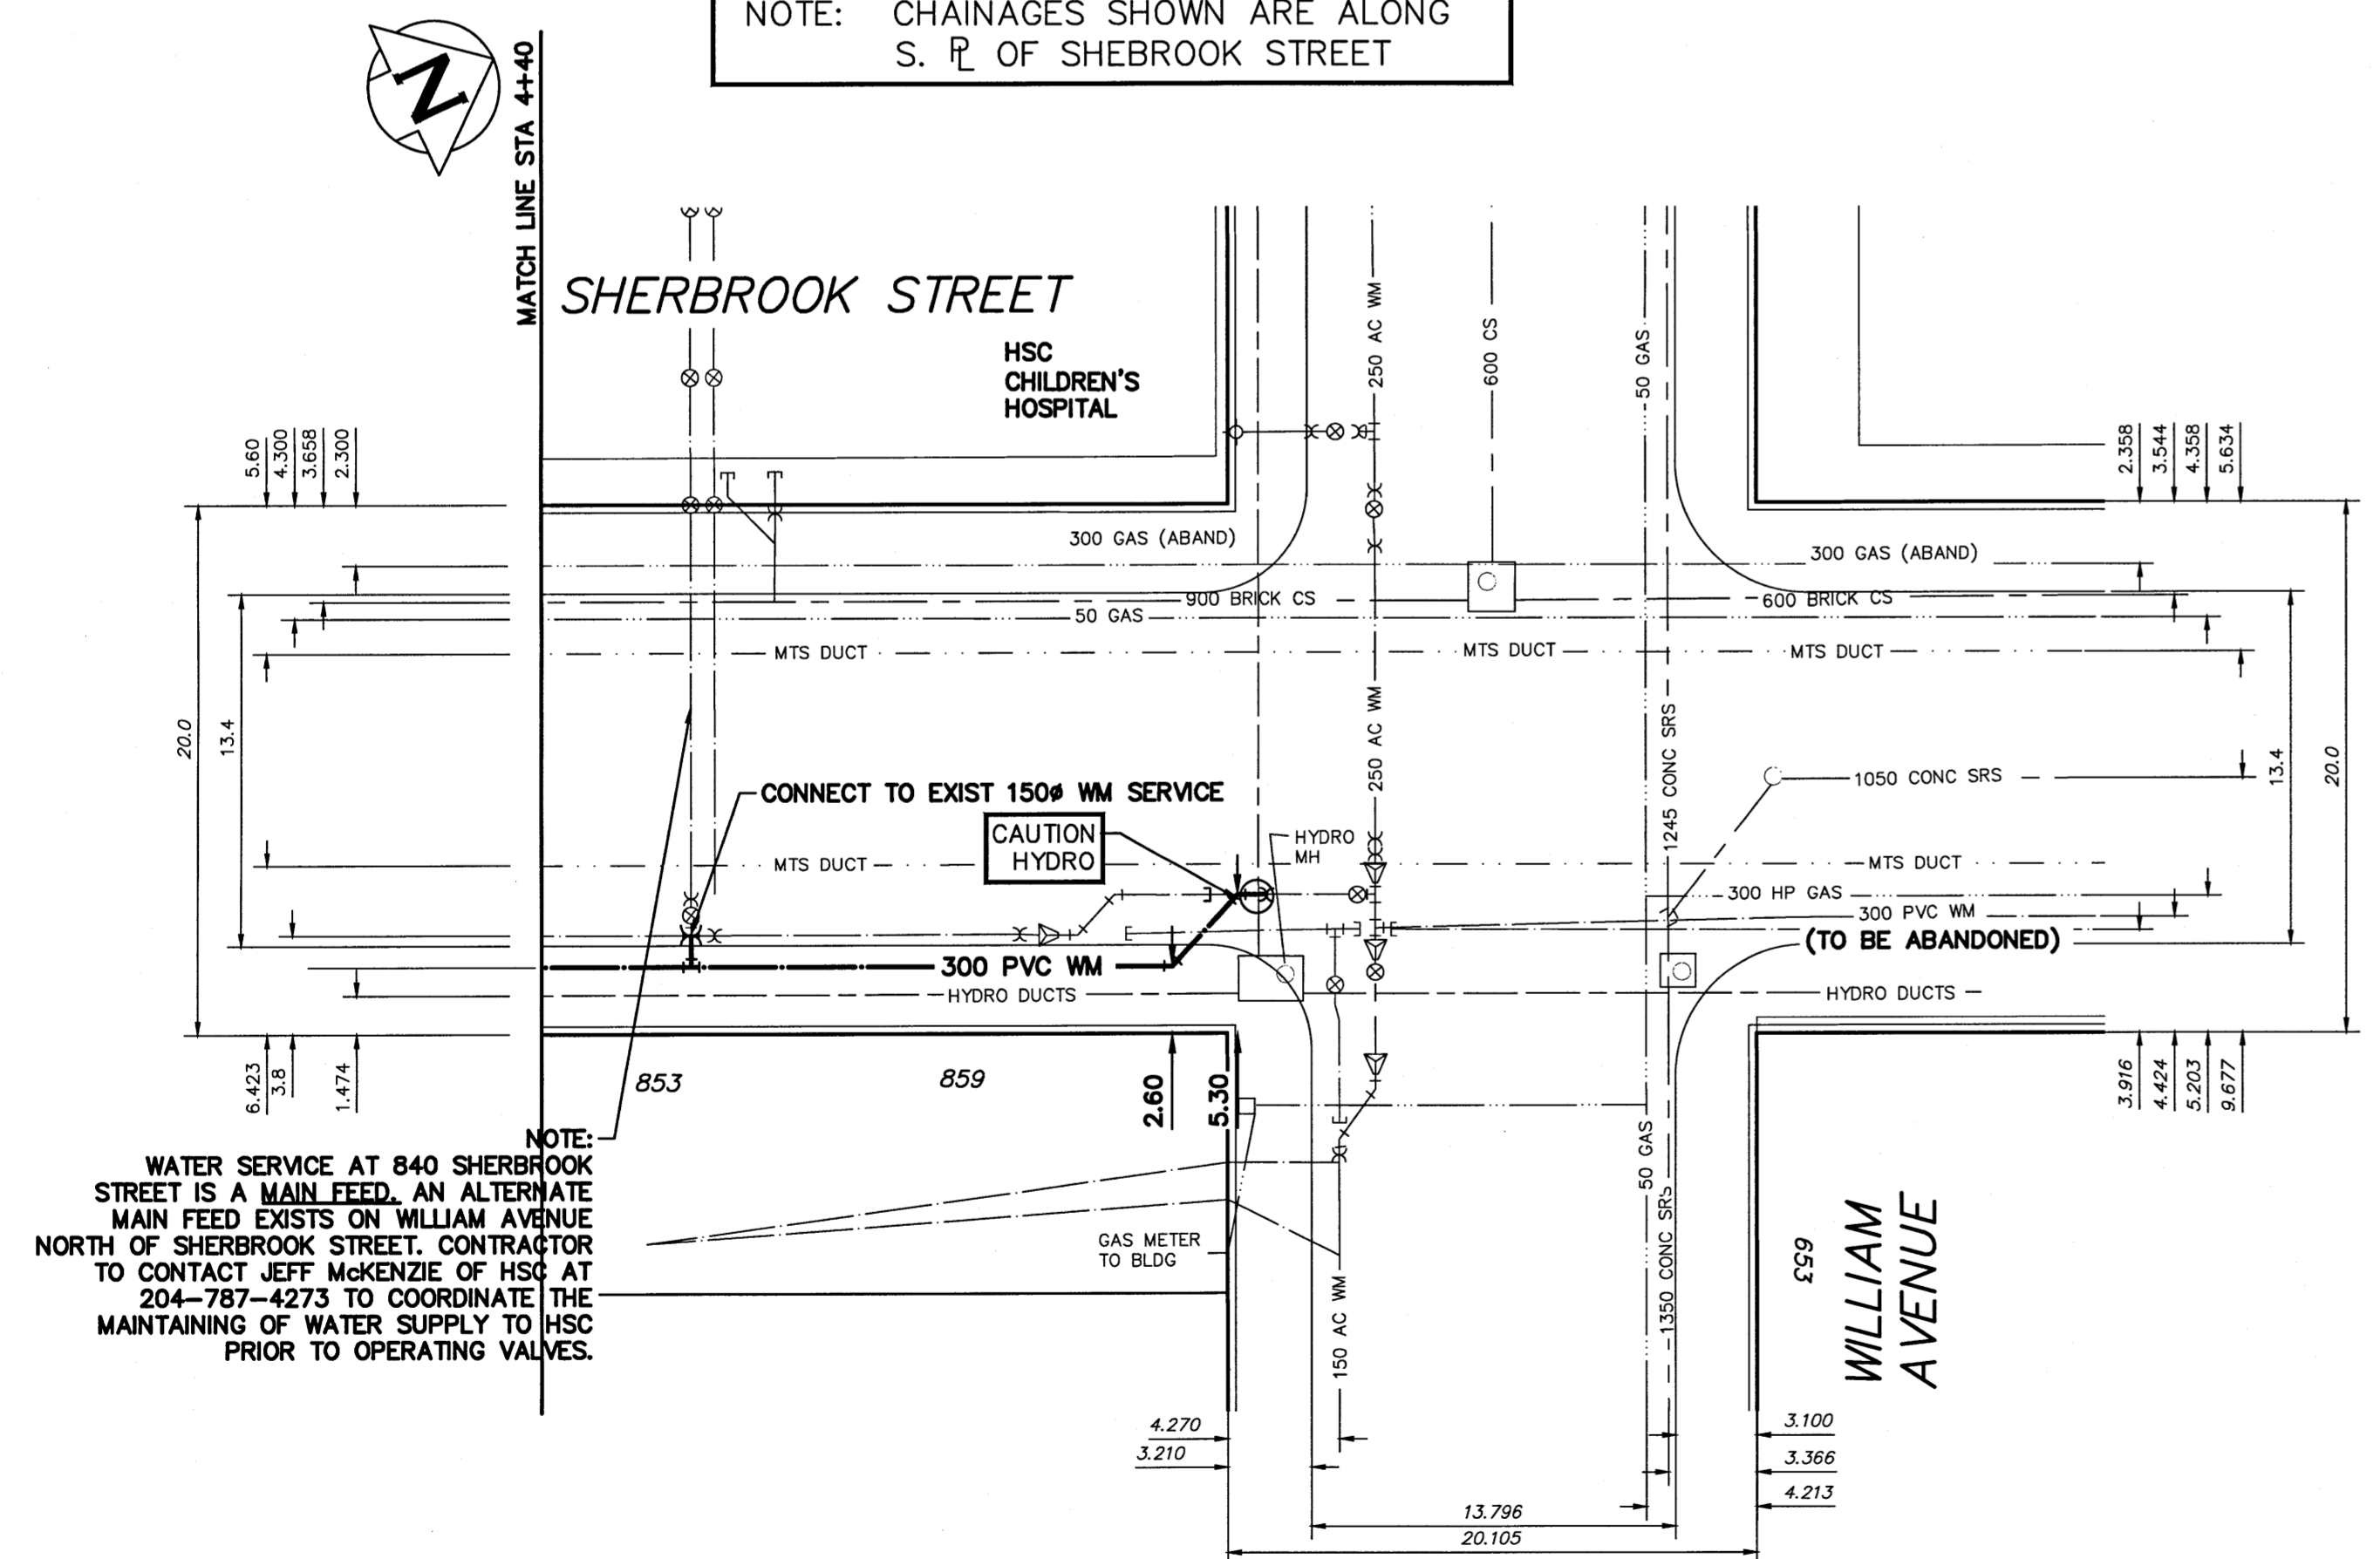

NOTE: WATER SERVICE AT 840 SHERBROOK STREET IS A MAIN FEED. AN ALTERNATE MAIN FEED EXISTS ON WILLIAM AVENUE NORTH OF SHERBROOK STREET. CONTRACTOR TO CONTACT JEFF MCKENZIE OF HSC AT 204-787-4273 TO COORDINATE THE MAINTAINING OF WATER SUPPLY TO HSC PRIOR TO OPERATING VALVES.

PROPERTY LIMITS DELINEATION
 DELINEATION OF PROPERTY LIMITS AS SHOWN ON THIS DWG DOES NOT REPRESENT A "LEGAL SURVEY". KGS GROUP MAKES NO REPRESENTATION OR WARRANTY AS TO THE ACCURACY OF PROPERTY LIMITS DELINEATED ON THIS DWG, NOR ON THE DIMENSIONAL ACCURACY OF DWG FEATURES RELATIVE TO THOSE PROPERTY LIMITS.

METRIC
 WHOLE NUMBERS INDICATE MILLIMETRES
 DECIMALIZED NUMBERS INDICATE METRES
 NOTE: ALL VALVES TO BE INSTALLED COUNTERCLOCKWISE TO CLOSE

APECM
 Certificate of Authorization
 KGS Group
 No. 245

ENGINEER'S SEAL

 CONSULTANT DRAWING NUMBER
 17-0107-001_C05

THE CITY OF WINNIPEG
 WATER AND WASTE DEPARTMENT
 ENGINEERING DIVISION

2017 WATER MAIN RENEWALS
 (CONTRACT 6)
SHERBROOK STREET
 NOTRE DAME AVENUE TO WILLAM AVENUE
 STA 4+40 TO STA 4+80

SHEET 4 OF 11
 CITY DRAWING NUMBER
 D-14635

WARNING
 IF POWER EQUIPMENT OR EXPLOSIVES ARE TO BE USED FOR EXCAVATION ON THIS PROJECT THE CONTRACTOR MUST:
 1) NOTIFY THE GAS COMPANY OF THE PROPOSED LOCATION OF EXCAVATION.
 2) TAKE PRECAUTION TO AVOID DAMAGE TO GAS COMPANY INSTALLATIONS.
 SEE PROVINCIAL REGULATION 210/72 FOR DETAILS

LOCATION APPROVED UNDERGROUND STRUCTURES
 SUPV. U/G STRUCTURES COMMITTEE DATE
 NOTE:
 LOCATION OF UNDERGROUND STRUCTURES AS SHOWN ARE BASED ON THE BEST INFORMATION AVAILABLE BUT NO GUARANTEE IS GIVEN THAT ALL EXISTING UTILITIES ARE SHOWN OR THAT THE GIVEN LOCATIONS ARE EXACT. CONFIRMATION OF EXISTENCE AND EXACT LOCATION OF ALL SERVICES MUST BE OBTAINED FROM THE INDIVIDUAL UTILITIES BEFORE PROCEEDING WITH CONSTRUCTION.

| R.M. ELEV. | NO. | ISSUED FOR CONSTRUCTION | DATE | BY |
|------------|-----|-------------------------|----------|-----|
| | 0 | ISSUED FOR CONSTRUCTION | 17/04/18 | RBD |
| | | REVISIONS | DATE | BY |

KGS GROUP
 CONSULTING ENGINEERS
 DESIGNED BY T.L.E.
 CHECKED BY [Signature]
 DRAWN BY D.M.W.
 APPROVED BY [Signature]
 SCALE:
 HORIZONTAL 1:250
 VERTICAL 1:50
 DATE 2017 04 18
 PLOT DATE: 2017 04 18

