



WATER SERVICE INFORMATION					
ADDRESS	SIZE (mm) MATERIAL (STREET)	SIZE (mm) MATERIAL (PROP.)	SHORT & LONG MEASUREMENT	CORP. LOCATION	REMARKS
577 McDermot Ave	20 COPPER	20 COPPER	3.20 EWL OF HSE	OPP S/C	-
573 McDermot Ave	20 COPPER	20 COPPER	24.54 EEL LYDIA	OPP S/C	-
573 McDermot Ave	20 COPPER	12 LEAD	3.56 WEL FOUNDATION	0.3 W OF S/C	-
569 McDermot Ave	20 COPPER	12 LEAD	3.58 E/WHL	0.91 W OF S/C	-
567 McDermot Ave	20 COPPER	20 COPPER	1.52 WEL OF HSE	1.19 W OF S/C	-
569 McDermot Ave	20 COPPER	20 COPPER	25.30 WML KATE	1.19 W OF S/C	-
565 McDermot Ave	20 COPPER	20 COPPER	3.96 EWL HSE	OPP S/C	-
567 McDermot Ave	20 COPPER	20 COPPER	63.86 EEL LYDIA	OPP S/C	-
566 McDermot Ave	20 COPPER	12 LEAD	1.10 EWL BLDG	0.34 FROM S/C	-
570 McDermot Ave	20 COPPER	12 LEAD	8.05 WML LYDIA	OPP S/C	-
579 McDermot Ave	150 COMMERCIAL	150 COMMERCIAL	-	-	-
579 McDermot Ave	150 COMMERCIAL	150 COMMERCIAL	-	-	-
577 McDermot Ave	150 COMMERCIAL	150 COMMERCIAL	-	-	-
576 McDermot Ave	150 COMMERCIAL	150 COMMERCIAL	-	-	-

NOTE: CHAINAGES SHOWN ARE ALONG E. E. OF McDERMOT STREET

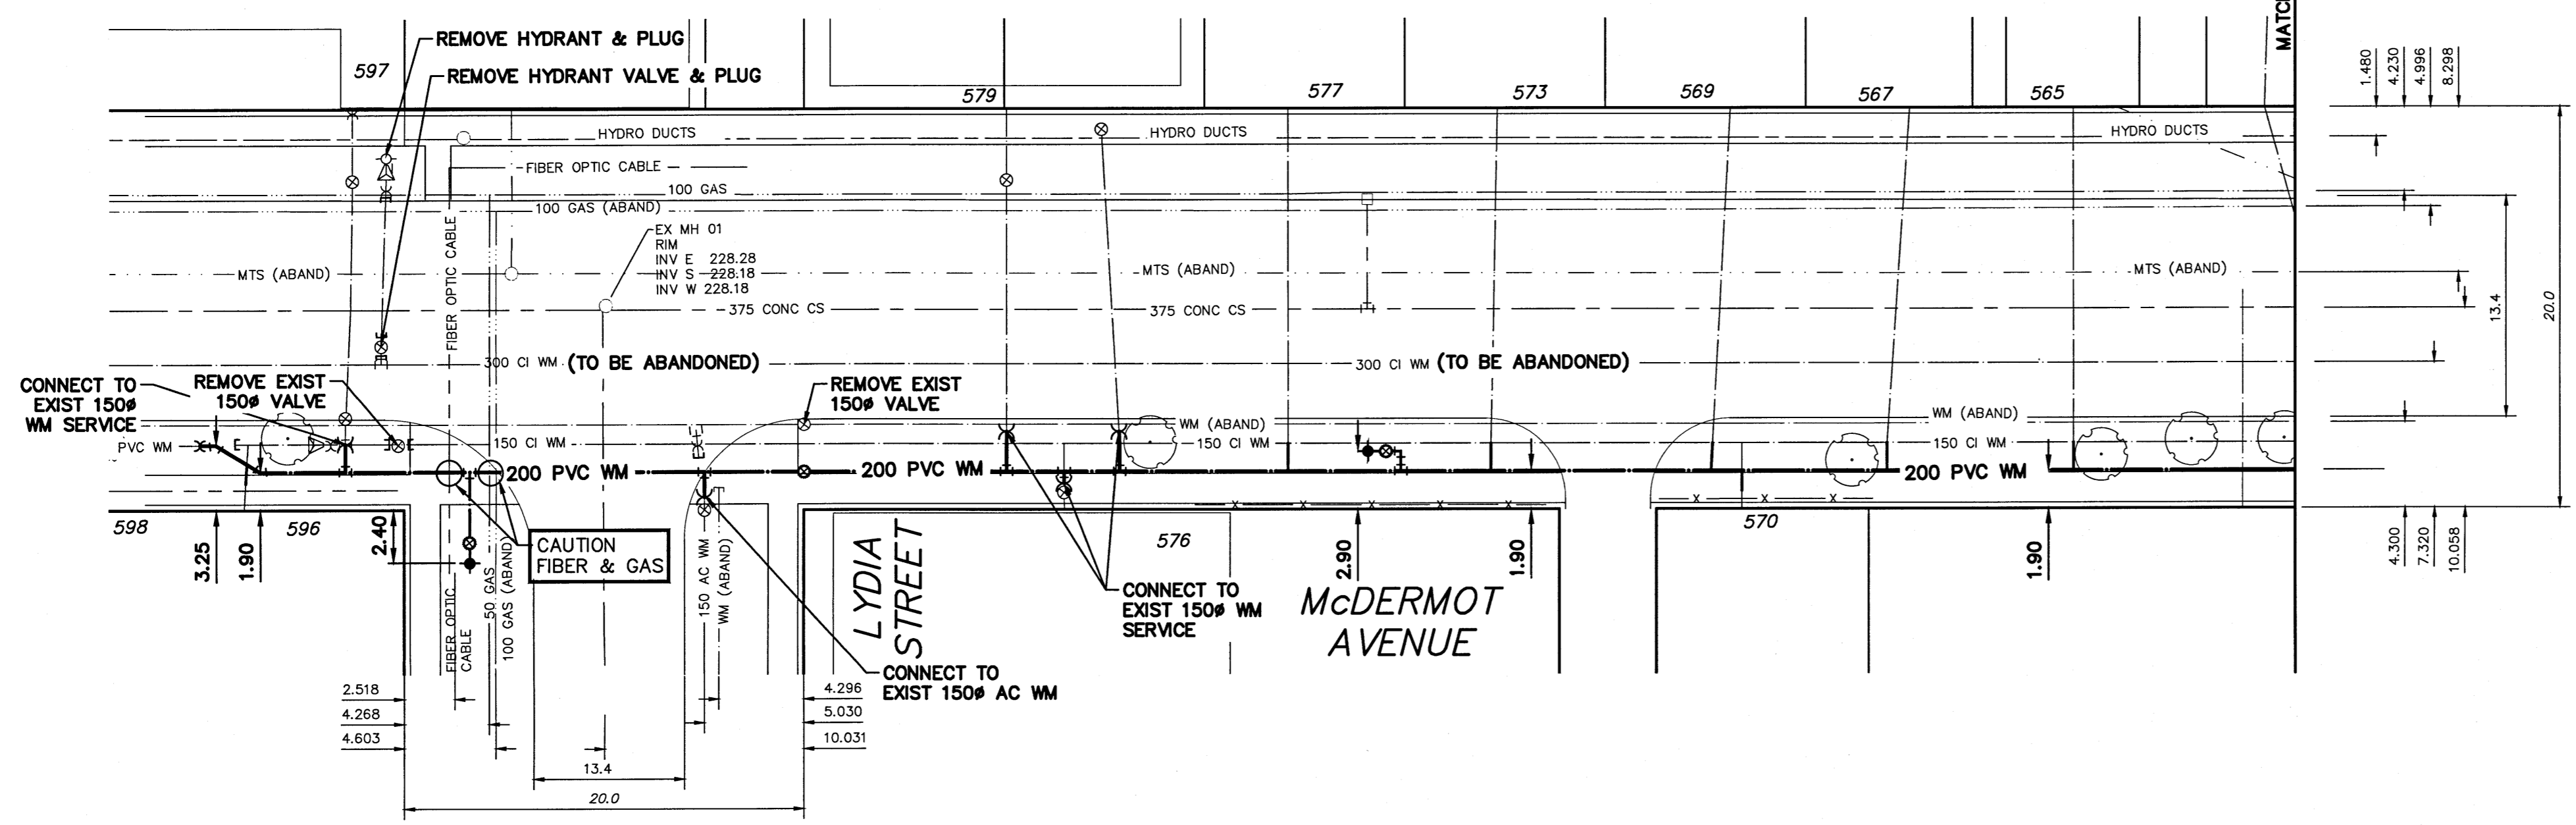

PROPERTY LIMITS DELINEATION
 DELINEATION OF PROPERTY LIMITS AS SHOWN ON THIS DWG DOES NOT REPRESENT A "LEGAL SURVEY". KGS GROUP MAKES NO REPRESENTATION OR WARRANTY AS TO THE ACCURACY OF PROPERTY LIMITS DELINEATED ON THIS DWG, NOR ON THE DIMENSIONAL ACCURACY OF DWG FEATURES RELATIVE TO THOSE PROPERTY LIMITS.

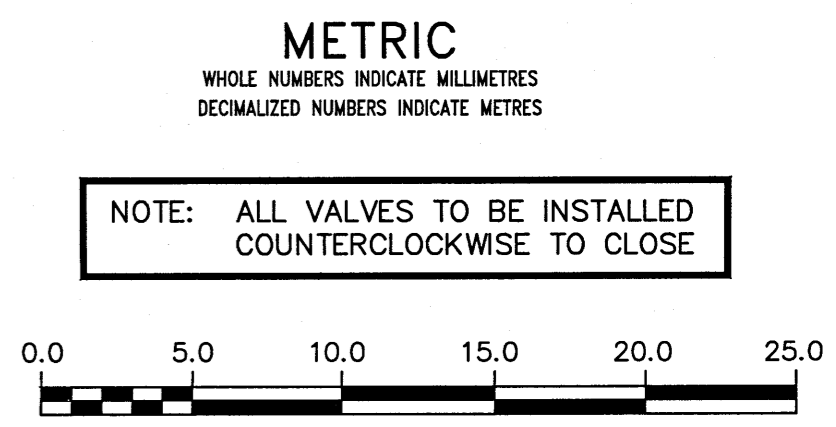

APEGM
 Certificate of Authorization
 KGS Group
 No. 245

ENGINEER'S SEAL

 CONSULTANT DRAWING NUMBER
 17-0107-001_C06

THE CITY OF WINNIPEG
 WATER AND WASTE DEPARTMENT
 ENGINEERING DIVISION
 2017 WATER MAIN RENEWALS
 (CONTRACT 6)
 McDERMOT AVENUE
 LYDIA STREET TO HARRIET STREET
 STA 1+75 TO STA 2+75

WARNING
 IF POWER EQUIPMENT OR EXPLOSIVES ARE TO BE USED FOR EXCAVATION ON THIS PROJECT THE CONTRACTOR MUST:
 1) NOTIFY THE GAS COMPANY OF THE PROPOSED LOCATION OF EXCAVATION.
 2) TAKE PRECAUTION TO AVOID DAMAGE TO GAS COMPANY INSTALLATIONS.
 SEE PROVINCIAL REGULATION 210/72 FOR DETAILS

LOCATION APPROVED UNDERGROUND STRUCTURES
 SUPPLY U/G STRUCTURES COMMITTEE DATE
 NOTE:
 LOCATION OF UNDERGROUND STRUCTURES AS SHOWN ARE BASED ON THE BEST INFORMATION AVAILABLE BUT NO GUARANTEE IS GIVEN THAT ALL EXISTING UTILITIES ARE SHOWN OR THAT THE GIVEN LOCATIONS ARE EXACT. CONFIRMATION OF EXISTENCE AND EXACT LOCATION OF ALL SERVICES MUST BE OBTAINED FROM THE INDIVIDUAL UTILITIES BEFORE PROCEEDING WITH CONSTRUCTION.

B.M. ELEV.	NO.	ISSUED FOR CONSTRUCTION	DATE	BY
	0	ISSUED FOR CONSTRUCTION	17/04/18	RSD
		REVISIONS	DATE	BY

KGS GROUP CONSULTING ENGINEERS
 DESIGNED BY: T.L.E.
 DRAWN BY: D.M.W.
 SCALE: HORIZONTAL 1:250, VERTICAL 1:50
 CHECKED BY: SA
 APPROVED BY: RSD
 RELEASED FOR CONSTRUCTION: YES
 DATE: 2017 04 18
 PLOT DATE: 2017 04 18

SHEET 5 OF 11
 CITY DRAWING NUMBER
 D-14636