
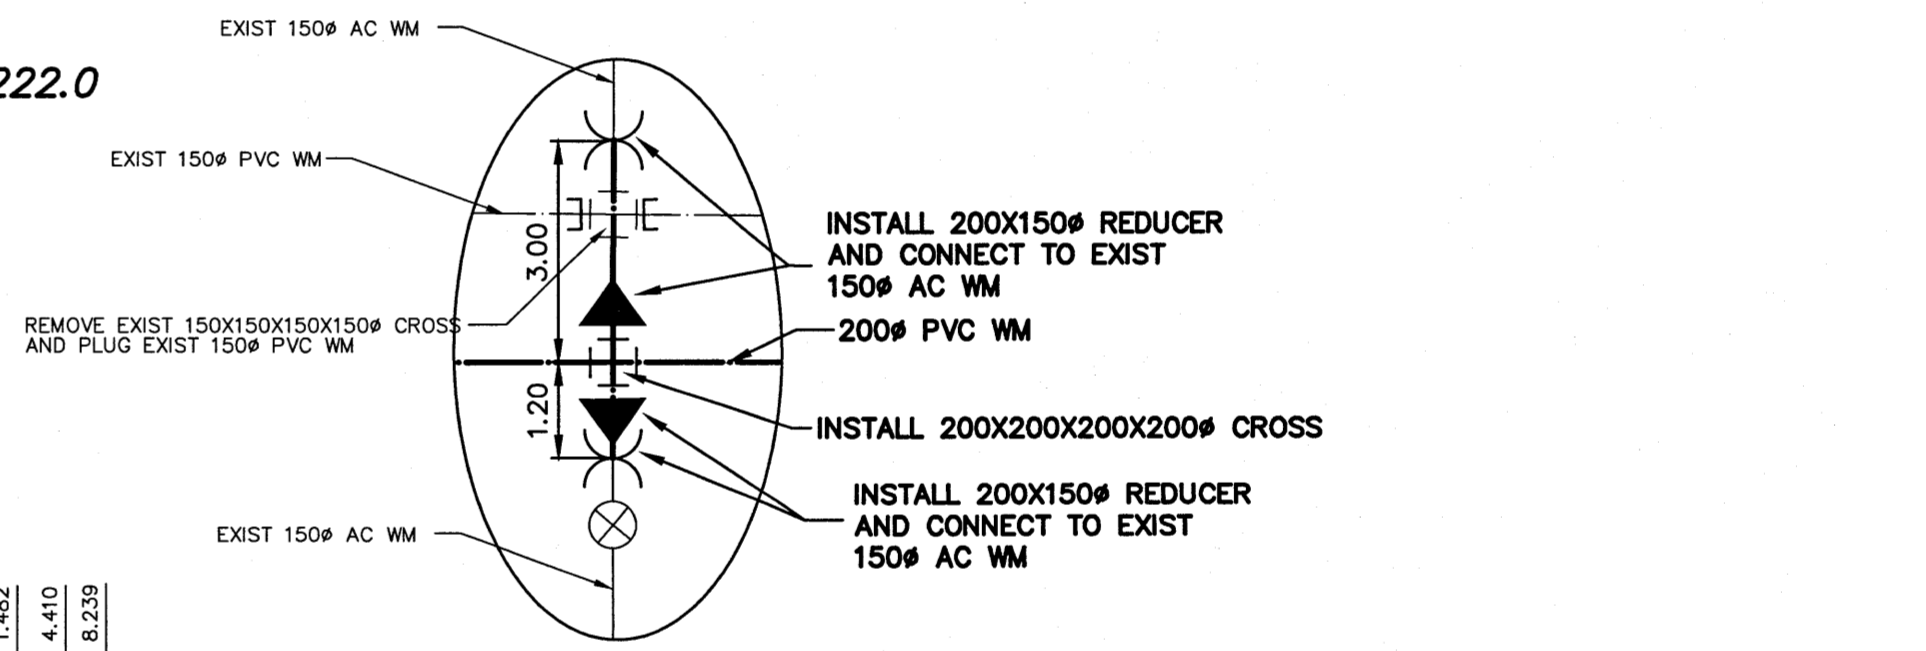


WATER SERVICE INFORMATION


ADDRESS	SIZE (mm) MATERIAL (STREET)	SIZE (mm) MATERIAL (PROP.)	SHORT & LONG MEASUREMENT	CORP. LOCATION	REMARKS
479 McDERMOT AVE RESIDENTIAL	20 COPPER	20 COPPER	0.76 WEL HSE	1.37 W OF C/S	-
477 McDERMOT AVE RESIDENTIAL	20 COPPER	20 COPPER	2.74 EWL HSE	4.57 W OF C/S	-
* 473 McDERMOT AVE RESIDENTIAL	12 COPPER	20 COPPER	29.57 EEL OF ISABEL	1.68 E OF C/S	RENEW TO PL WITH 20 COPPER UNDERSIZED SERVICE
* 471 McDERMOT AVE RESIDENTIAL	12 COPPER	20 COPPER	18.29 WVL OF HARRIET	3.05 E OF C/S	RENEW TO PL WITH 20 COPPER UNDERSIZED SERVICE
467 McDERMOT AVE RESIDENTIAL	20 COPPER	12 LEAD	1.10 WEL HSE	0.46 W OF C/S	-
476 McDERMOT AVE RESIDENTIAL	20 COPPER	20 COPPER	11.77 WVL HARRIET	0.76 W OF S/C	-
472 McDERMOT AVE RESIDENTIAL	20 COPPER	12 COPPER	1.07 EWL HSE	OPP S/C	-
470 McDERMOT AVE RESIDENTIAL	20 COPPER	20 COPPER	7.32 WVL HARRIET	1.22 W OF S/C	-
460 McDERMOT AVE RESIDENTIAL	20 COPPER	12 COPPER	15.24 WVL HARRIET	1.22 W OF S/C	-
			20 OFF CTR OF WINDOW	76.20 WEL GERTIE	-
			5.97 WVL HARRIET		-
			0.61 W OF E WALL		-
			9.75 EEL OF HARRIET		-

* SERVICES TO BE RENEWED TO R. ALL OTHERS TO BE RECONNECTED

NOTE: CHAINAGES SHOWN ARE ALONG E. R. OF McDERMOT STREET

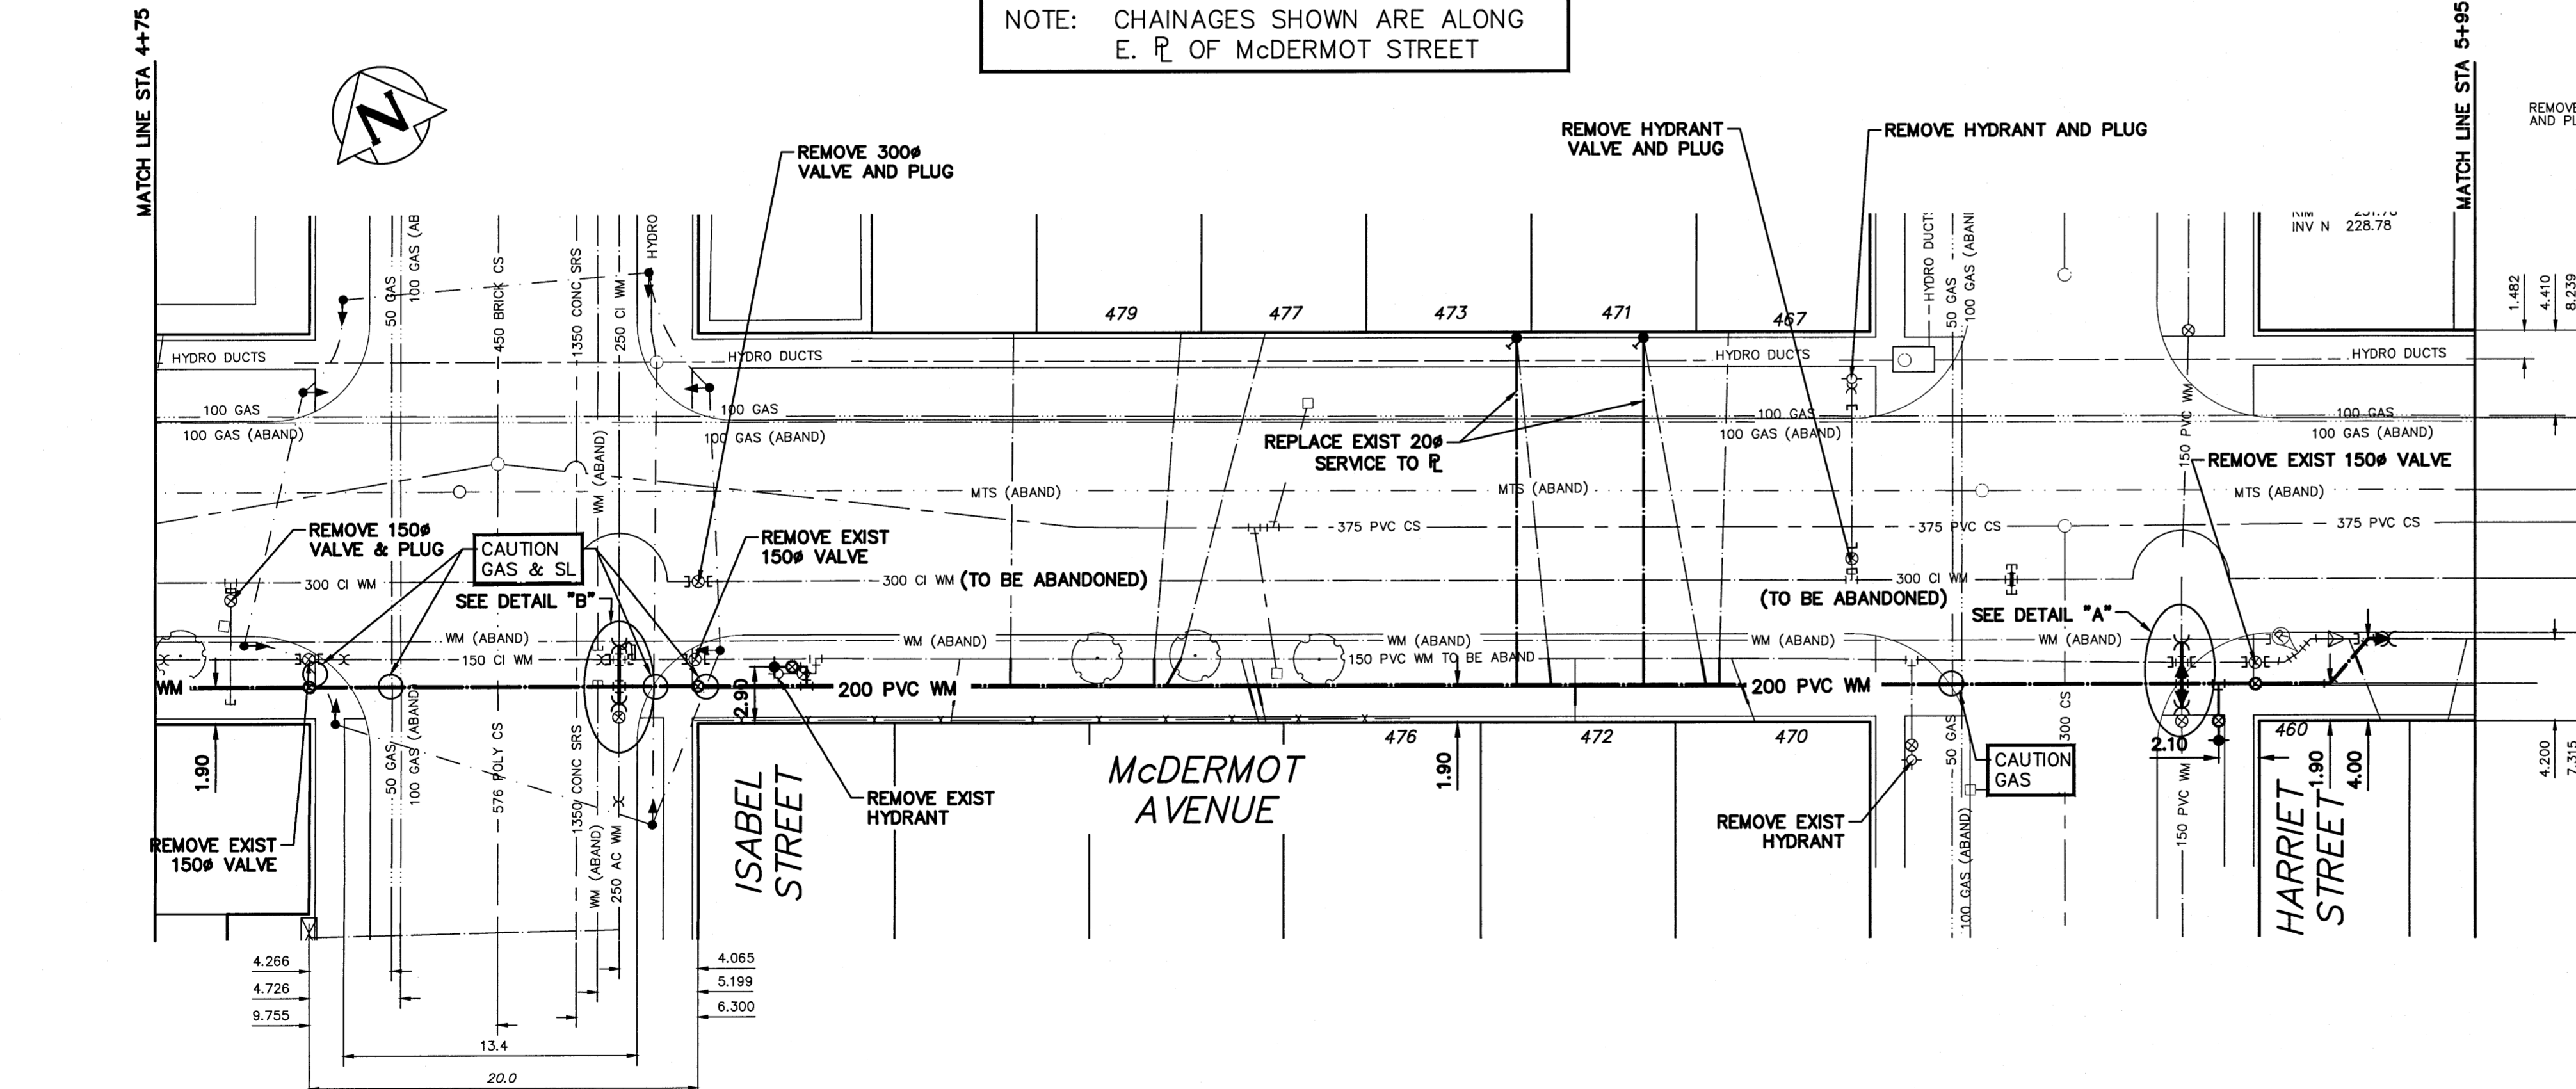



DETAIL "A" SCALE N.T.S.

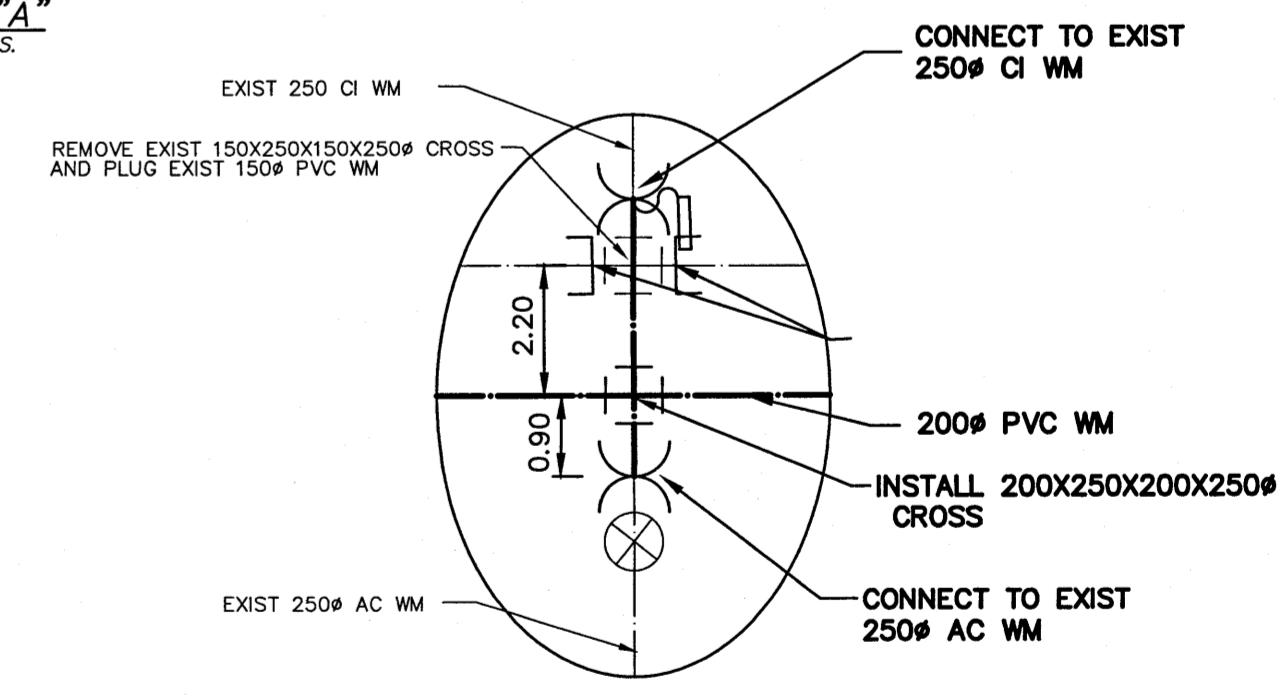

DETAIL "B" SCALE N.T.S.

PROPERTY LIMITS DELINEATION

DELINEATION OF PROPERTY LIMITS AS SHOWN ON THIS DWG DOES NOT REPRESENT A "LEGAL SURVEY". KGS GROUP MAKES NO REPRESENTATION OR WARRANTY AS TO THE ACCURACY OF PROPERTY LIMITS DELINEATED ON THIS DWG, NOR ON THE DIMENSIONAL ACCURACY OF DWG FEATURES RELATIVE TO THOSE PROPERTY LIMITS.

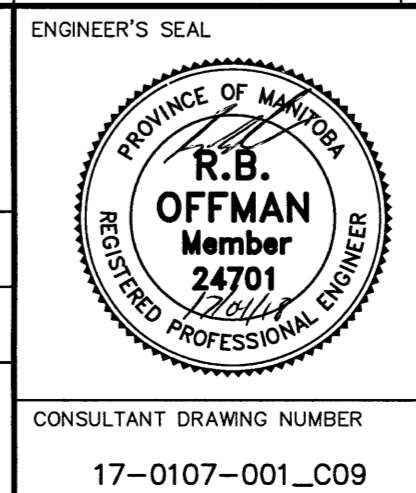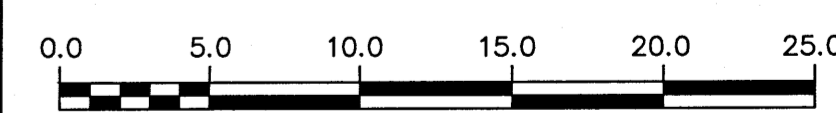

THE CITY OF WINNIPEG
WATER AND WASTE DEPARTMENT
ENGINEERING DIVISION

2017 WATER MAIN RENEWALS
 (CONTRACT 6)
McDERMOT AVENUE
 LYDIA STREET TO HARRIET STREET
 STA 4+75 TO STA 5+95

SHEET 8 OF 11
 CITY DRAWING NUMBER
D-14639

WARNING IF POWER EQUIPMENT OR EXPLOSIVES ARE TO BE USED FOR EXCAVATION ON THIS PROJECT THE CONTRACTOR MUST: 1) NOTIFY THE GAS COMPANY OF THE PROPOSED LOCATION OF EXCAVATION. 2) TAKE PRECAUTION TO AVOID DAMAGE TO GAS COMPANY INSTALLATIONS. SEE PROVINCIAL REGULATION 210/72 FOR DETAILS		LOCATION APPROVED UNDERGROUND STRUCTURES SUPV. U/G STRUCTURES COMMITTEE DATE NOTE: LOCATION OF UNDERGROUND STRUCTURES AS SHOWN ARE BASED ON THE BEST INFORMATION AVAILABLE BUT NO GUARANTEE IS GIVEN THAT ALL EXISTING UTILITIES ARE SHOWN OR THAT THE GIVEN LOCATIONS ARE EXACT. CONFIRMATION OF EXISTENCE AND EXACT LOCATION OF ALL SERVICES MUST BE OBTAINED FROM THE INDIVIDUAL UTILITIES BEFORE PROCEEDING WITH CONSTRUCTION.		B.M. ELEV.	
DESIGNED BY T.L.E.		CHECKED BY [Signature]		ENGINEER'S SEAL	
DRAWN BY D.M.W.		APPROVED BY [Signature]		CONSULTANT DRAWING NUMBER 17-0107-001-C09	
SCALE: HORIZONTAL 1:250 VERTICAL 1:50		RELEASED FOR CONSTRUCTION [Signature]		CONTRACT NUMBER: X	
ISSUED FOR CONSTRUCTION 17/04/18		DATE 2017 04 18		PLOT DATE: 2017 04 18	

METRIC
WHOLE NUMBERS INDICATE MILLIMETRES
DECIMALIZED NUMBERS INDICATE METRES

NOTE: ALL VALVES TO BE INSTALLED COUNTERCLOCKWISE TO CLOSE