




McDERMOT AVE. AT GERTIE ST.

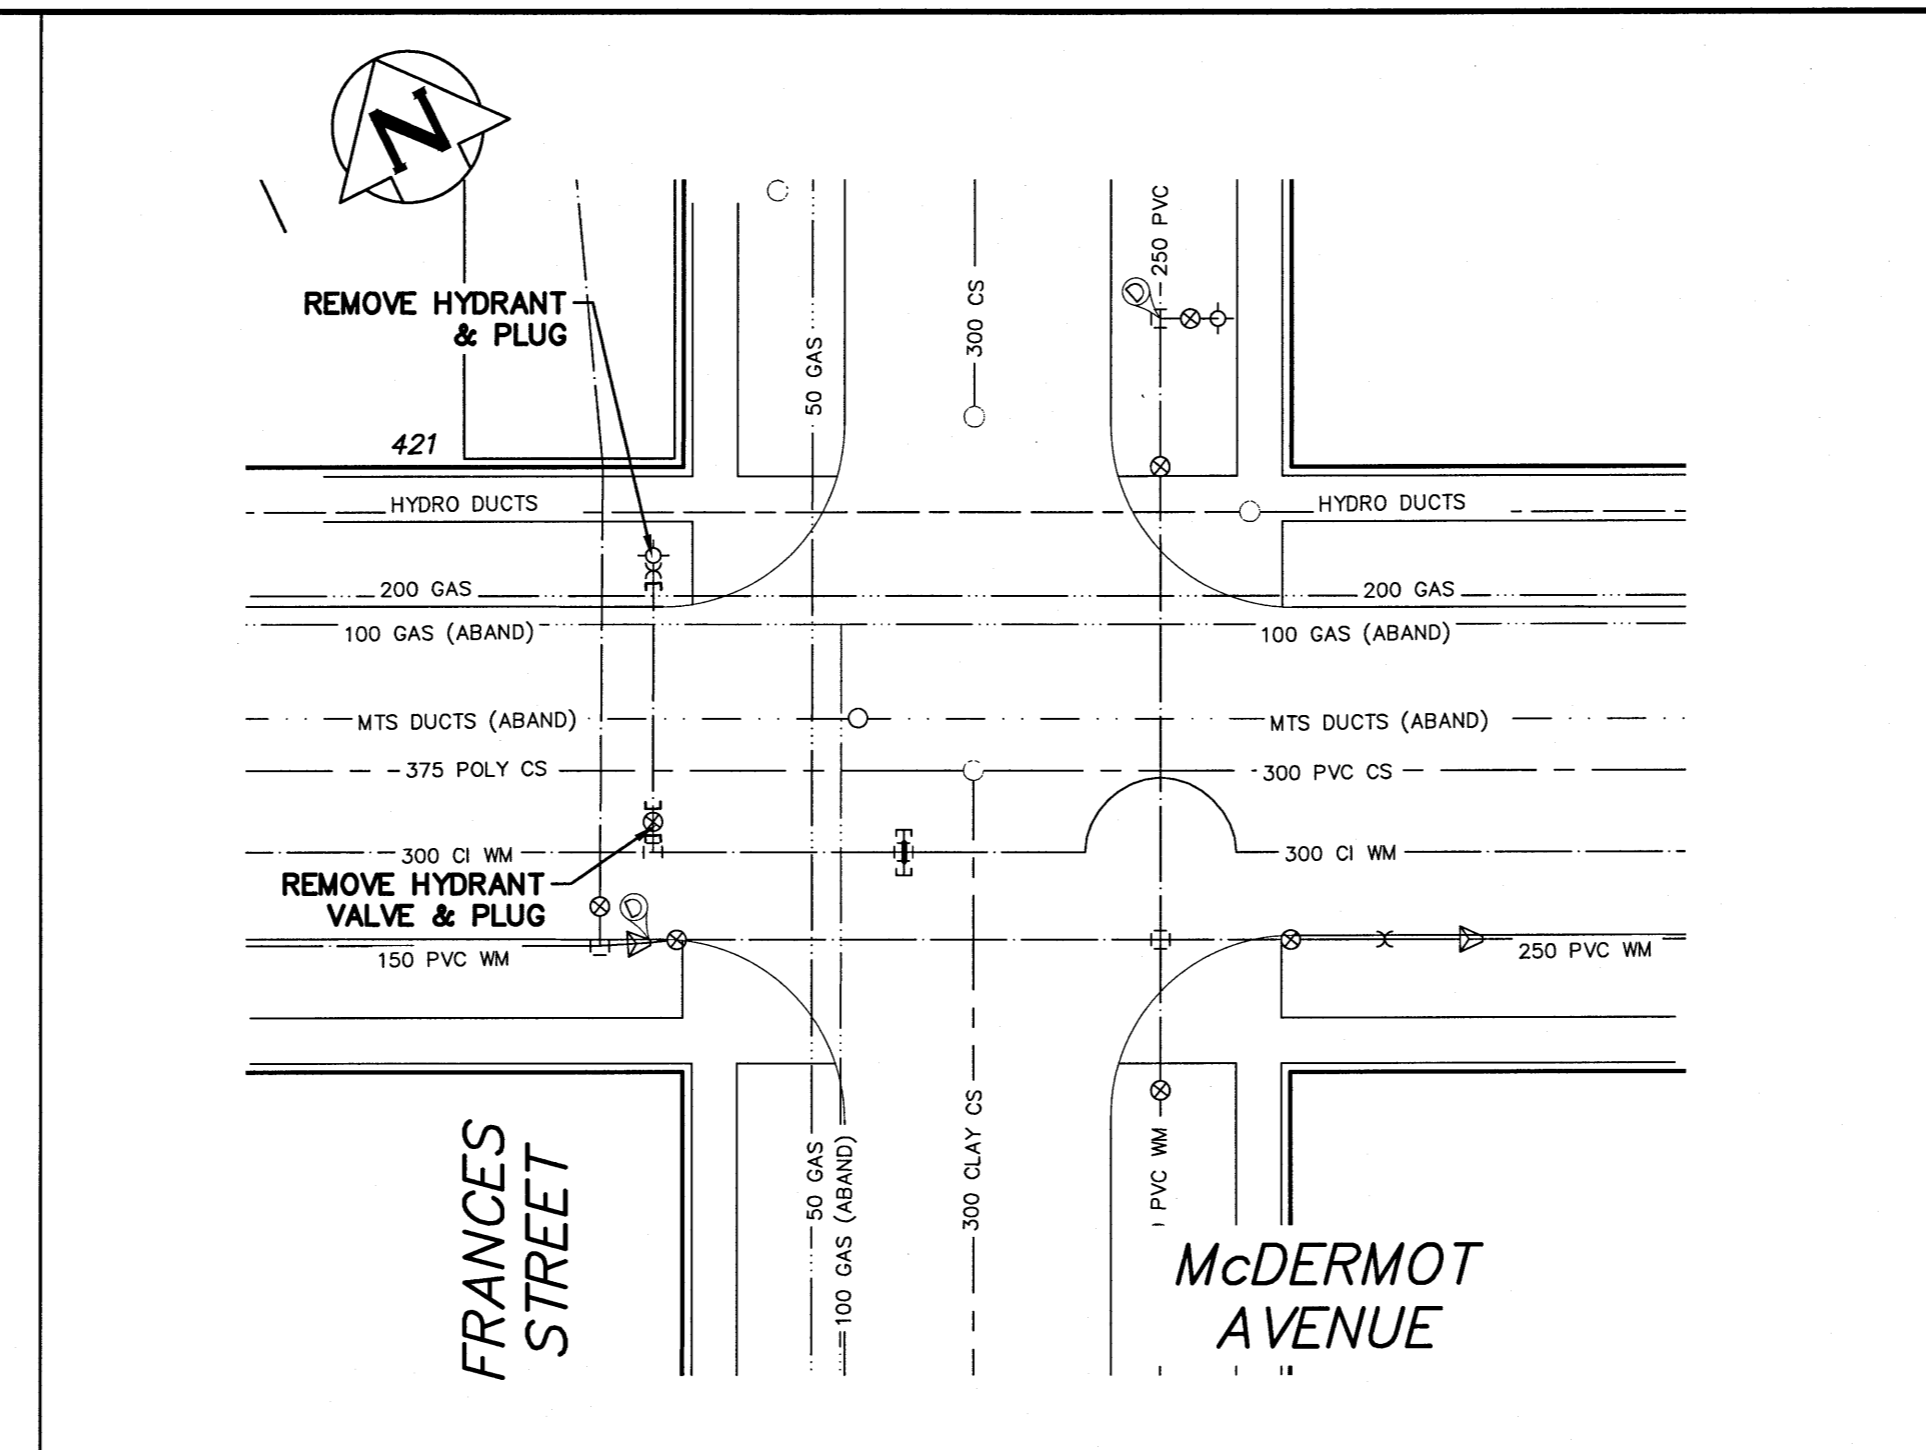


McDERMOT AVE. AT FRANCES ST.

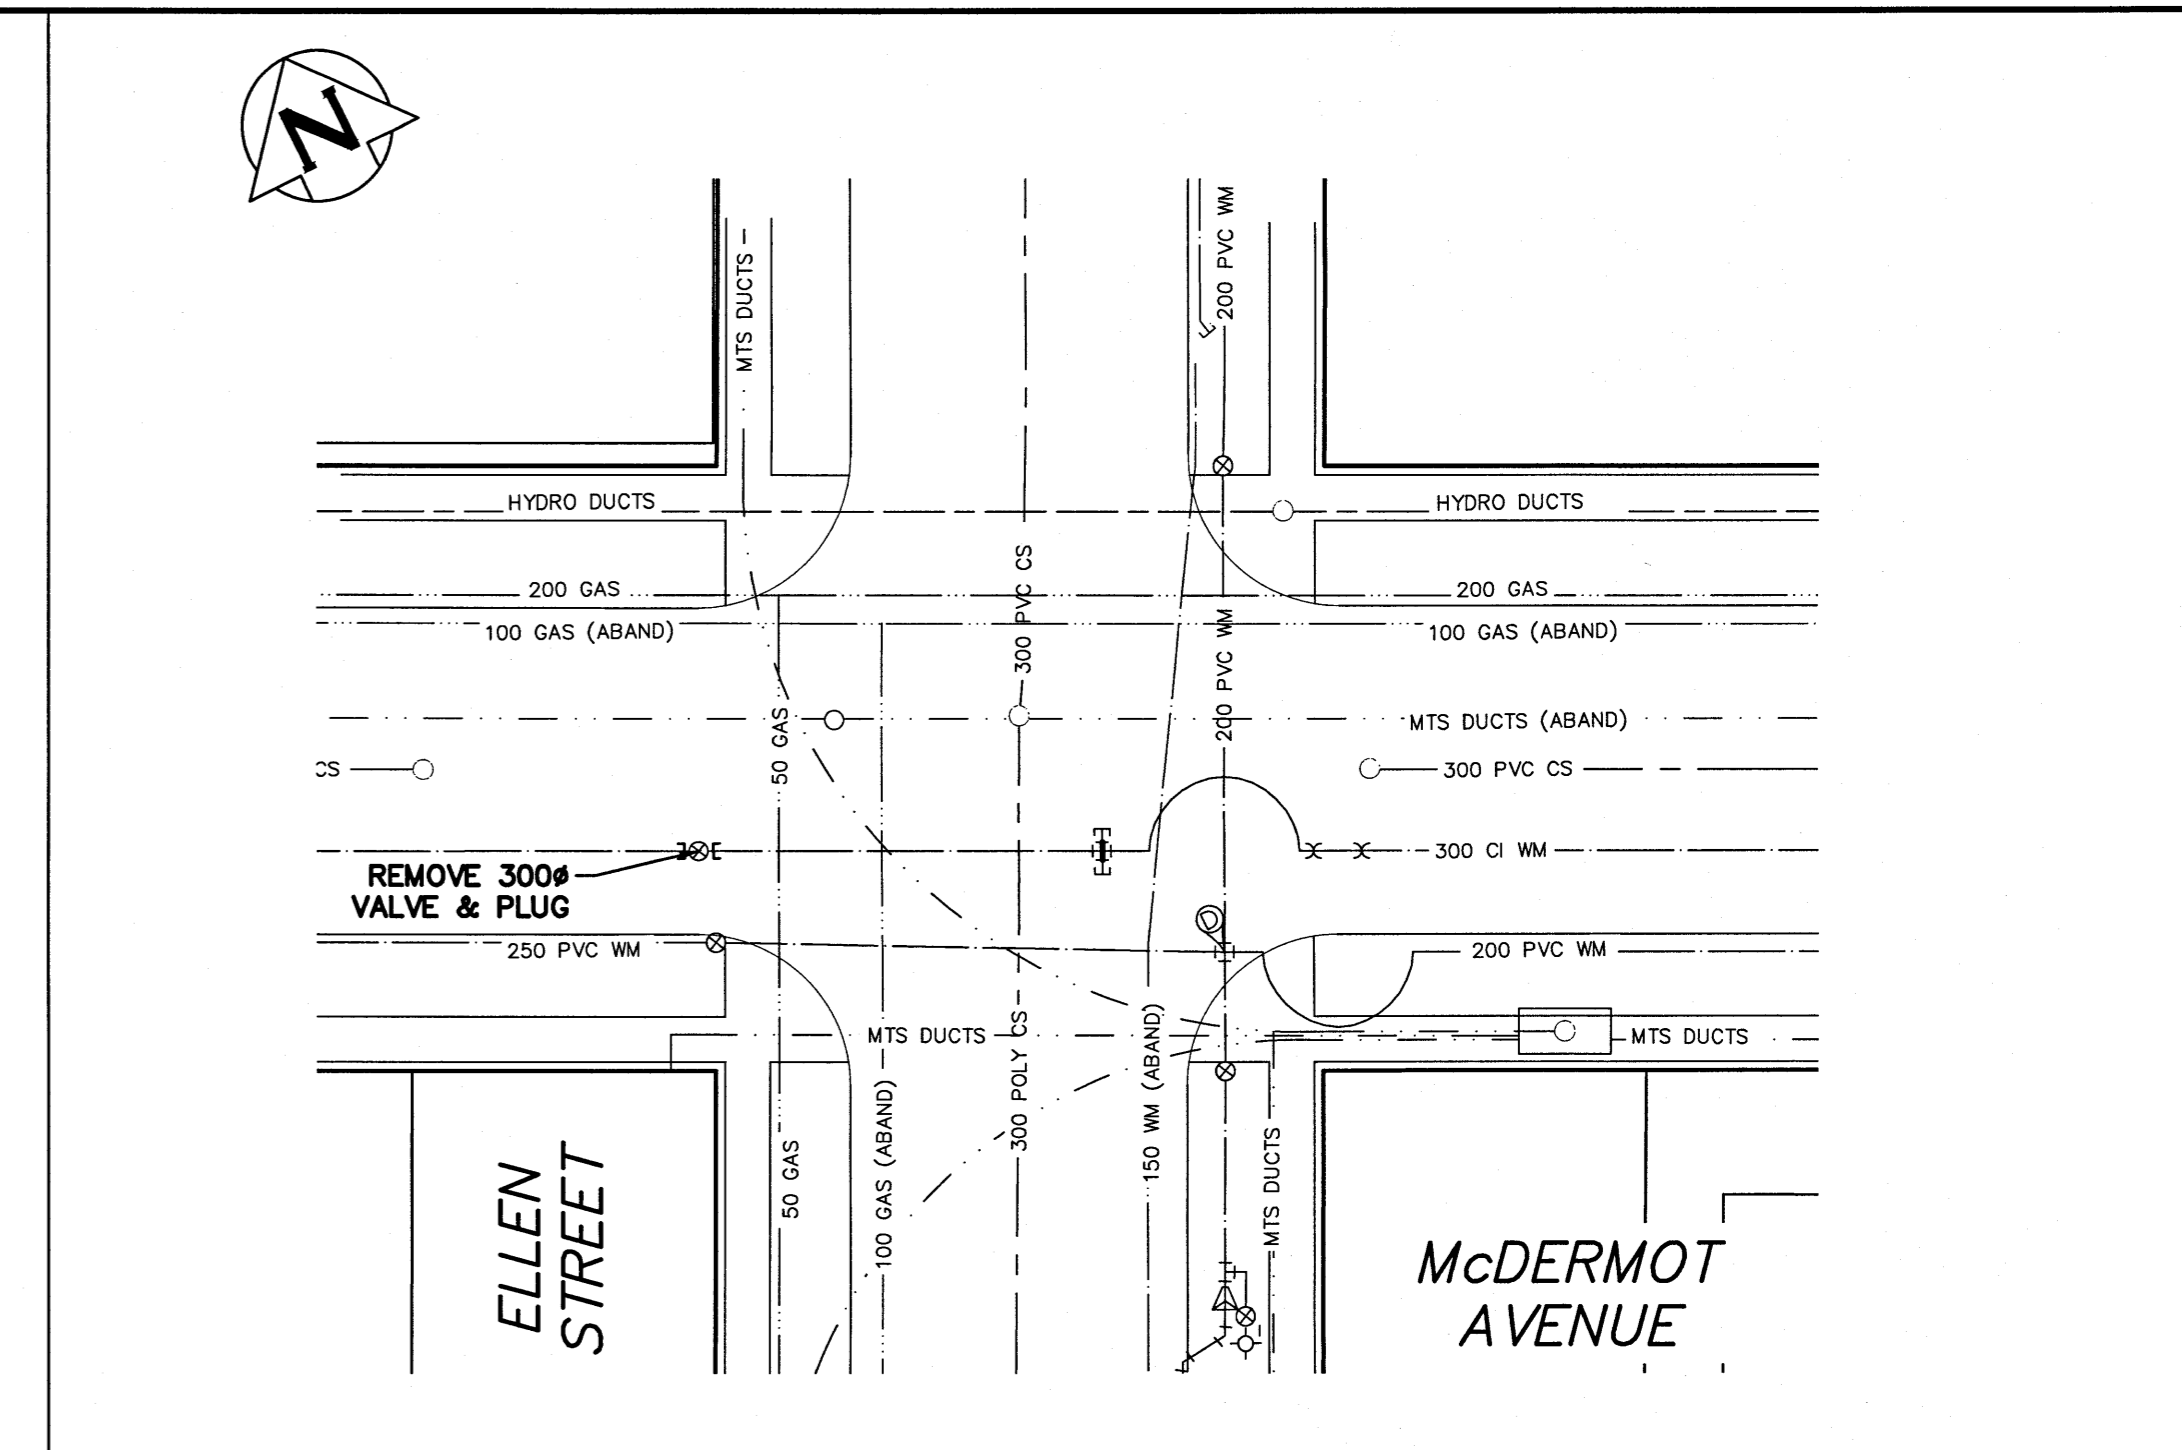


McDERMOT AVE. AT ELLEN ST.

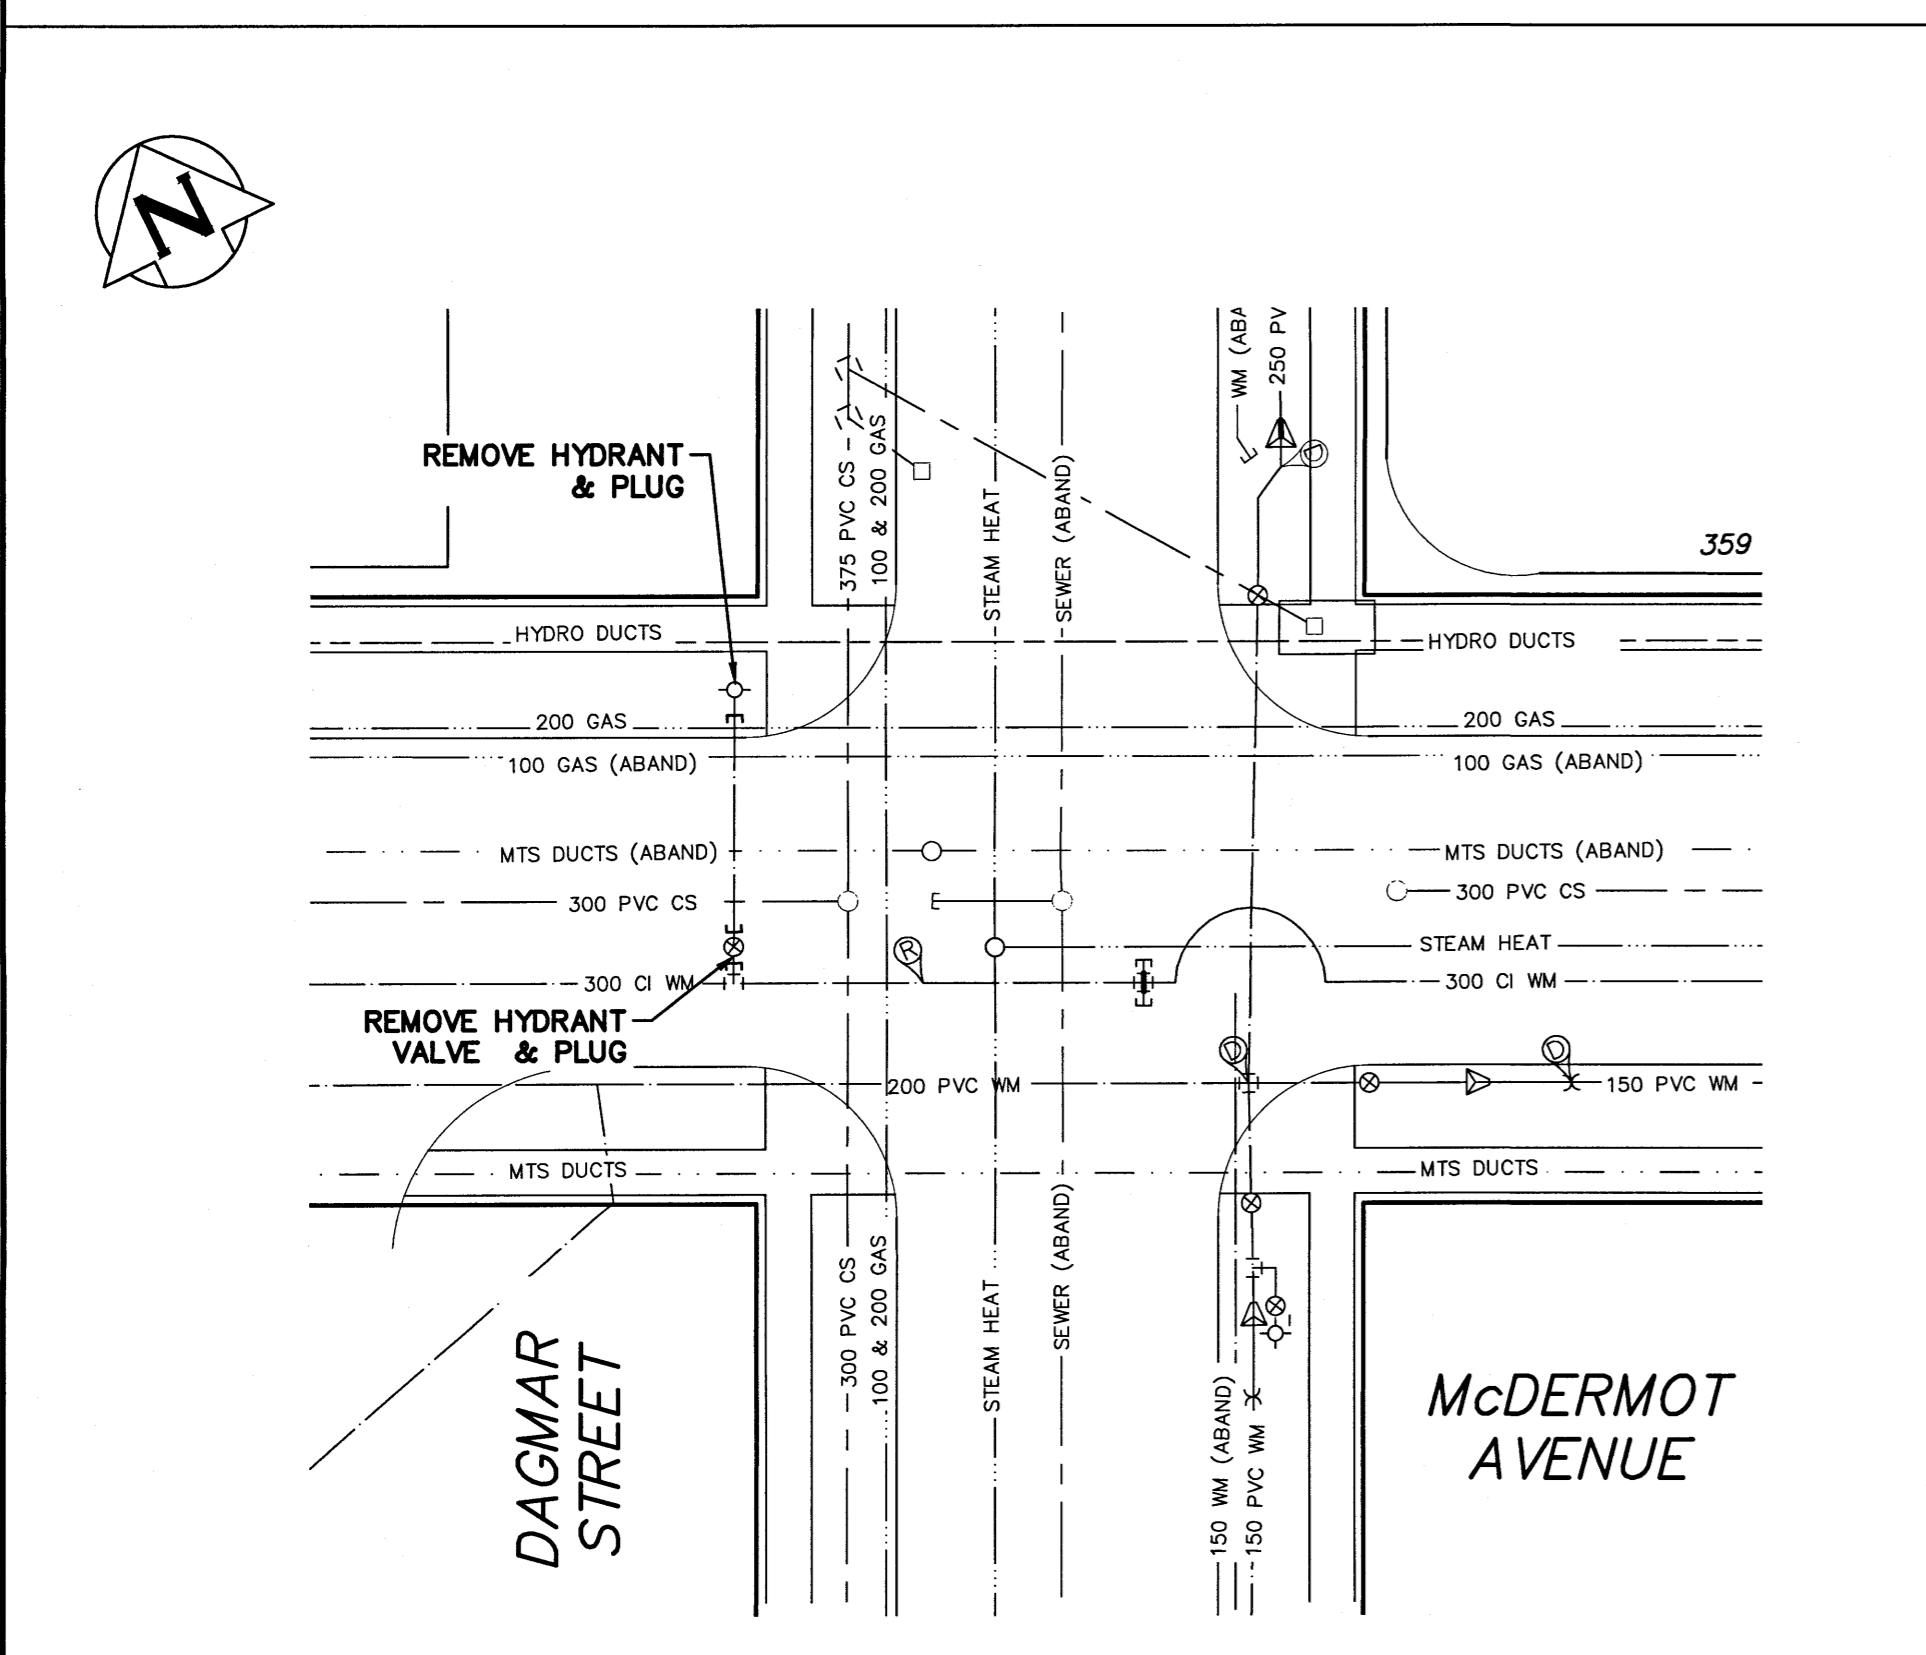

McDERMOT AVE. AT DAGMAR ST.


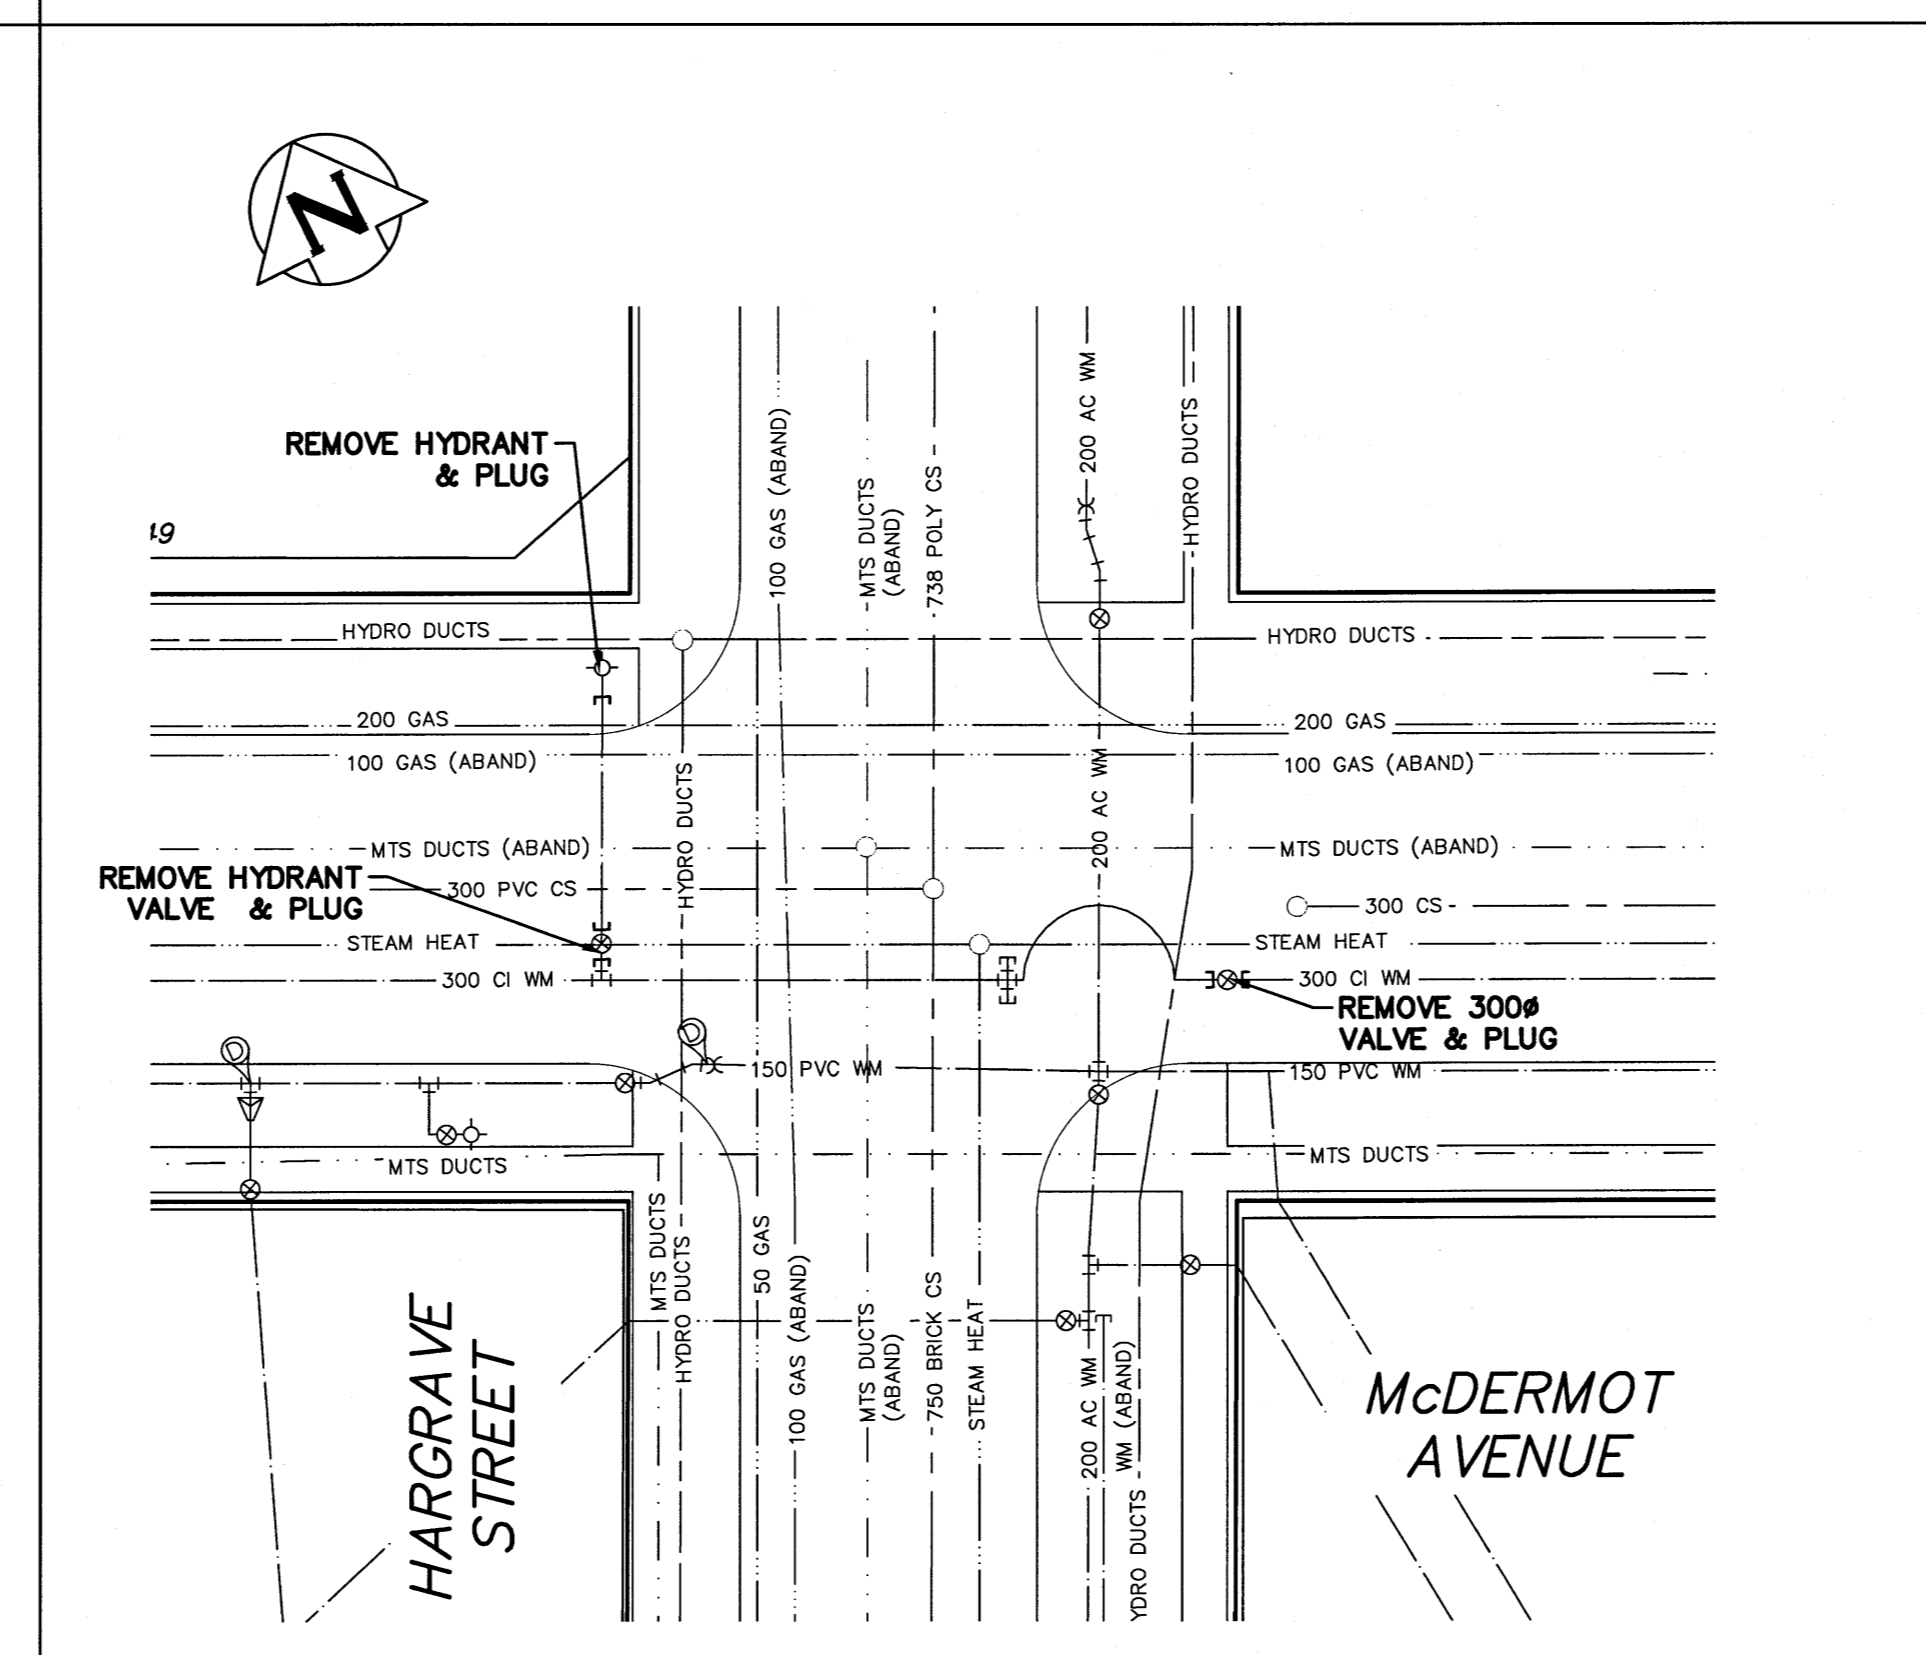


McDERMOT AVE. AT HARGRAVE ST.

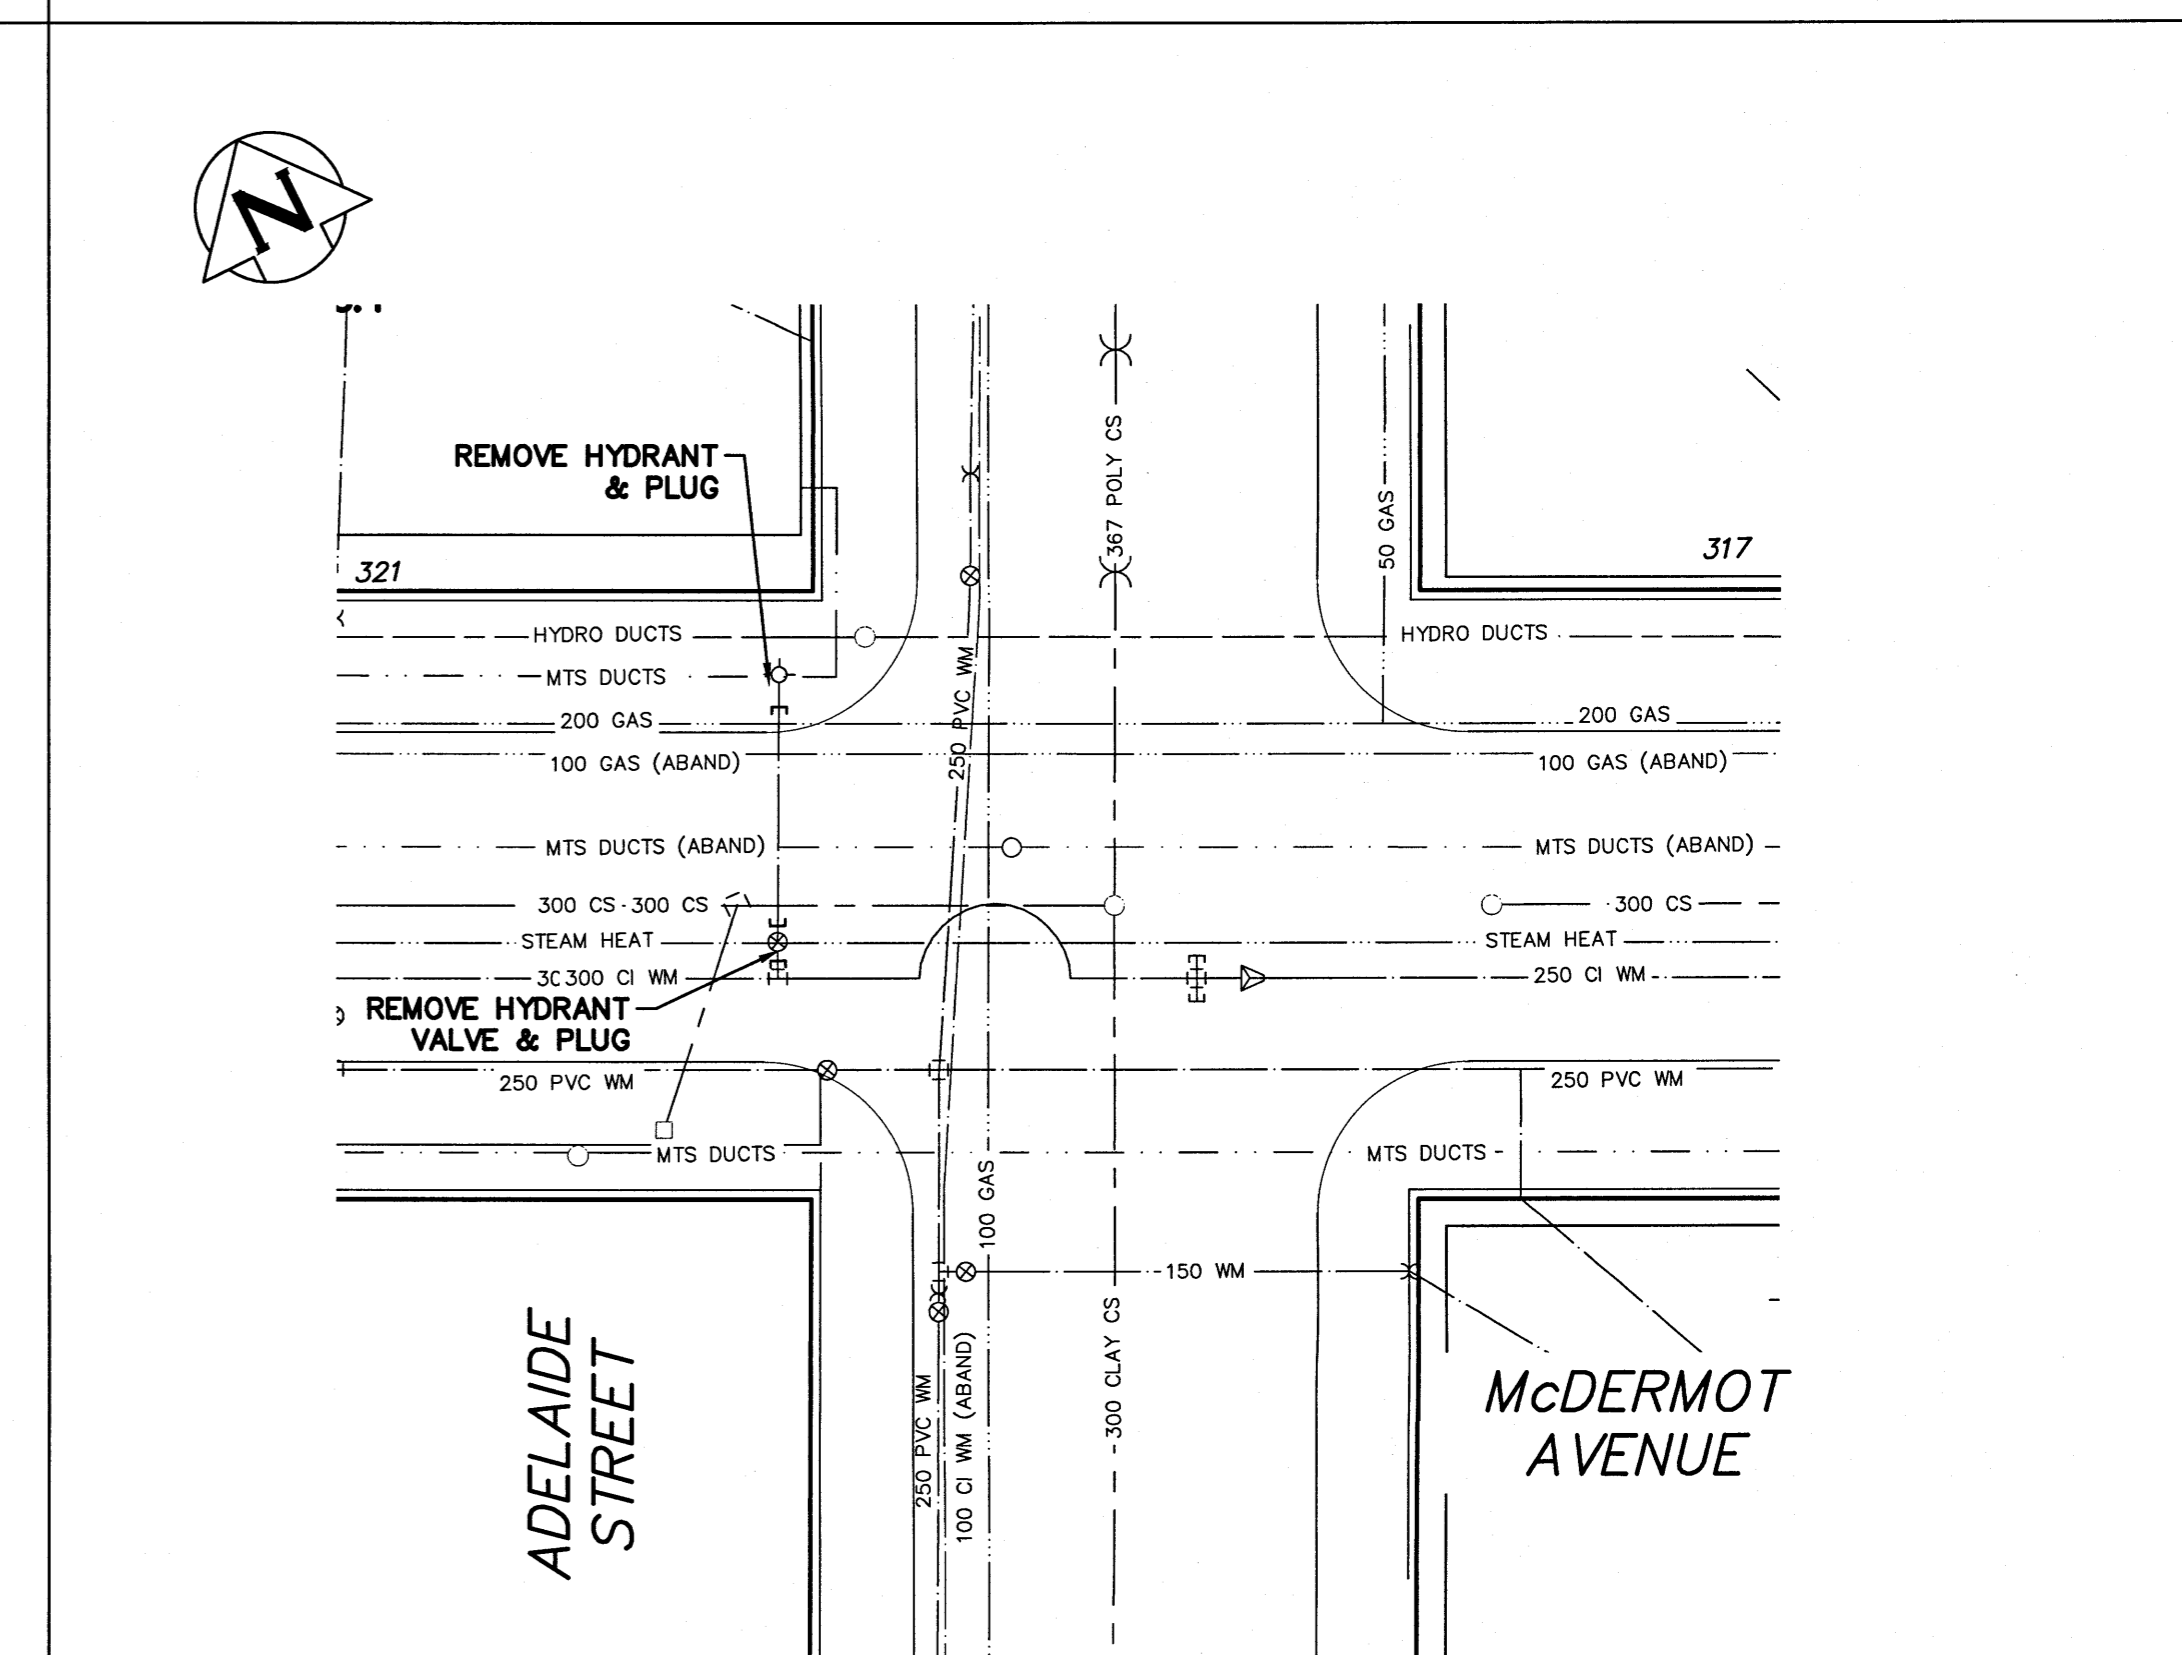

McDERMOT AVE. AT ADELAIDE

**PROPERTY LIMITS DELINEATION**  
 DELINEATION OF PROPERTY LIMITS AS SHOWN ON THIS DWG DOES NOT REPRESENT A "LEGAL SURVEY". KGS GROUP MAKES NO REPRESENTATION OR WARRANTY AS TO THE ACCURACY OF THIS DWG, NOR ON THE DIMENSIONAL ACCURACY OF DWG FEATURES RELATIVE TO THOSE PROPERTY LIMITS.

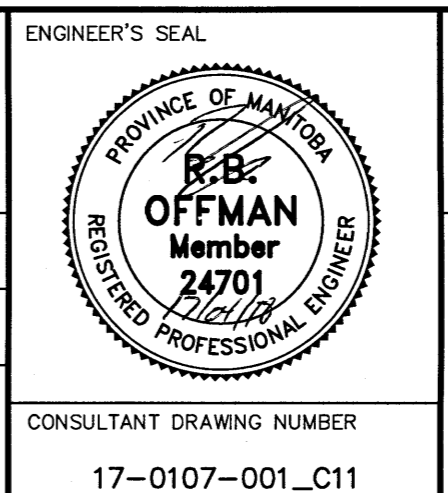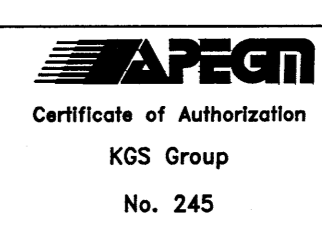

**THE CITY OF WINNIPEG**  
 WATER AND WASTE DEPARTMENT  
 ENGINEERING DIVISION

2017 WATER MAIN ABANDONMENTS  
 (CONTRACT 6)  
**McDERMOT AVENUE**  
 AT GERTIE STREET TO ADELAIDE STREET INTERSECTIONS

SHEET 10 OF 11  
 CITY DRAWING NUMBER  
**D-14641**

BID OPPORTUNITY: XXX-20XX  
 CONTRACT NUMBER: X  
 FILE PATH: U:\FMS\17-0107-001\  
 FILE NAME: 17-0107-001\_CALL.dwg



**METRIC**  
 WHOLE NUMBERS INDICATE MILLIMETRES  
 DECIMALIZED NUMBERS INDICATE METRES

NOTE: ALL VALVES TO BE INSTALLED COUNTERCLOCKWISE TO CLOSE

NOTE: CHAINAGES SHOWN ARE ALONG S. R. OF McDERMOT STREET

**WARNING**  
 IF POWER EQUIPMENT OR EXPLOSIVES ARE TO BE USED FOR EXCAVATION ON THIS PROJECT THE CONTRACTOR MUST:

- 1) NOTIFY THE GAS COMPANY OF THE PROPOSED LOCATION OF EXCAVATION.
- 2) TAKE PRECAUTION TO AVOID DAMAGE TO GAS COMPANY INSTALLATIONS.

SEE PROVINCIAL REGULATION 210/72 FOR DETAILS

**LOCATION APPROVED UNDERGROUND STRUCTURES**

SUPV. U/G STRUCTURES COMMITTEE	DATE

NOTE:  
 LOCATION OF UNDERGROUND STRUCTURES AS SHOWN ARE BASED ON THE BEST INFORMATION AVAILABLE BUT NO GUARANTEE IS GIVEN THAT ALL EXISTING UTILITIES ARE SHOWN OR THAT THE GIVEN LOCATIONS ARE EXACT. CONFIRMATION OF EXISTENCE AND EXACT LOCATION OF ALL SERVICES MUST BE OBTAINED FROM THE INDIVIDUAL UTILITIES BEFORE PROCEEDING WITH CONSTRUCTION.

**B.M. ELEV.**

NO.	ISSUED FOR CONSTRUCTION	DATE	BY
0	ISSUED FOR CONSTRUCTION	17/04/18	RBo
	REVISIONS		

**KGS GROUP CONSULTING ENGINEERS**

DESIGNED BY	T.L.E.	CHECKED BY	[Signature]
DRAWN BY	D.M.W.	APPROVED BY	[Signature]
SCALE:		RELEASED FOR CONSTRUCTION	[Signature]
HORIZONTAL	1:250	DATE	2017 04 18
VERTICAL	1:50	DATE	APR 17/18
DATE	2017 04 18	DATE	
PLOT DATE:	2017 04 18		

ENGINEER'S SEAL  
 CONSULTANT DRAWING NUMBER  
 17-0107-001-C11