


NOTE: CHAINAGES SHOWN ARE ALONG N. R. OF RAVELSTON AVE E.

RAVELSTON AVENUE WEST

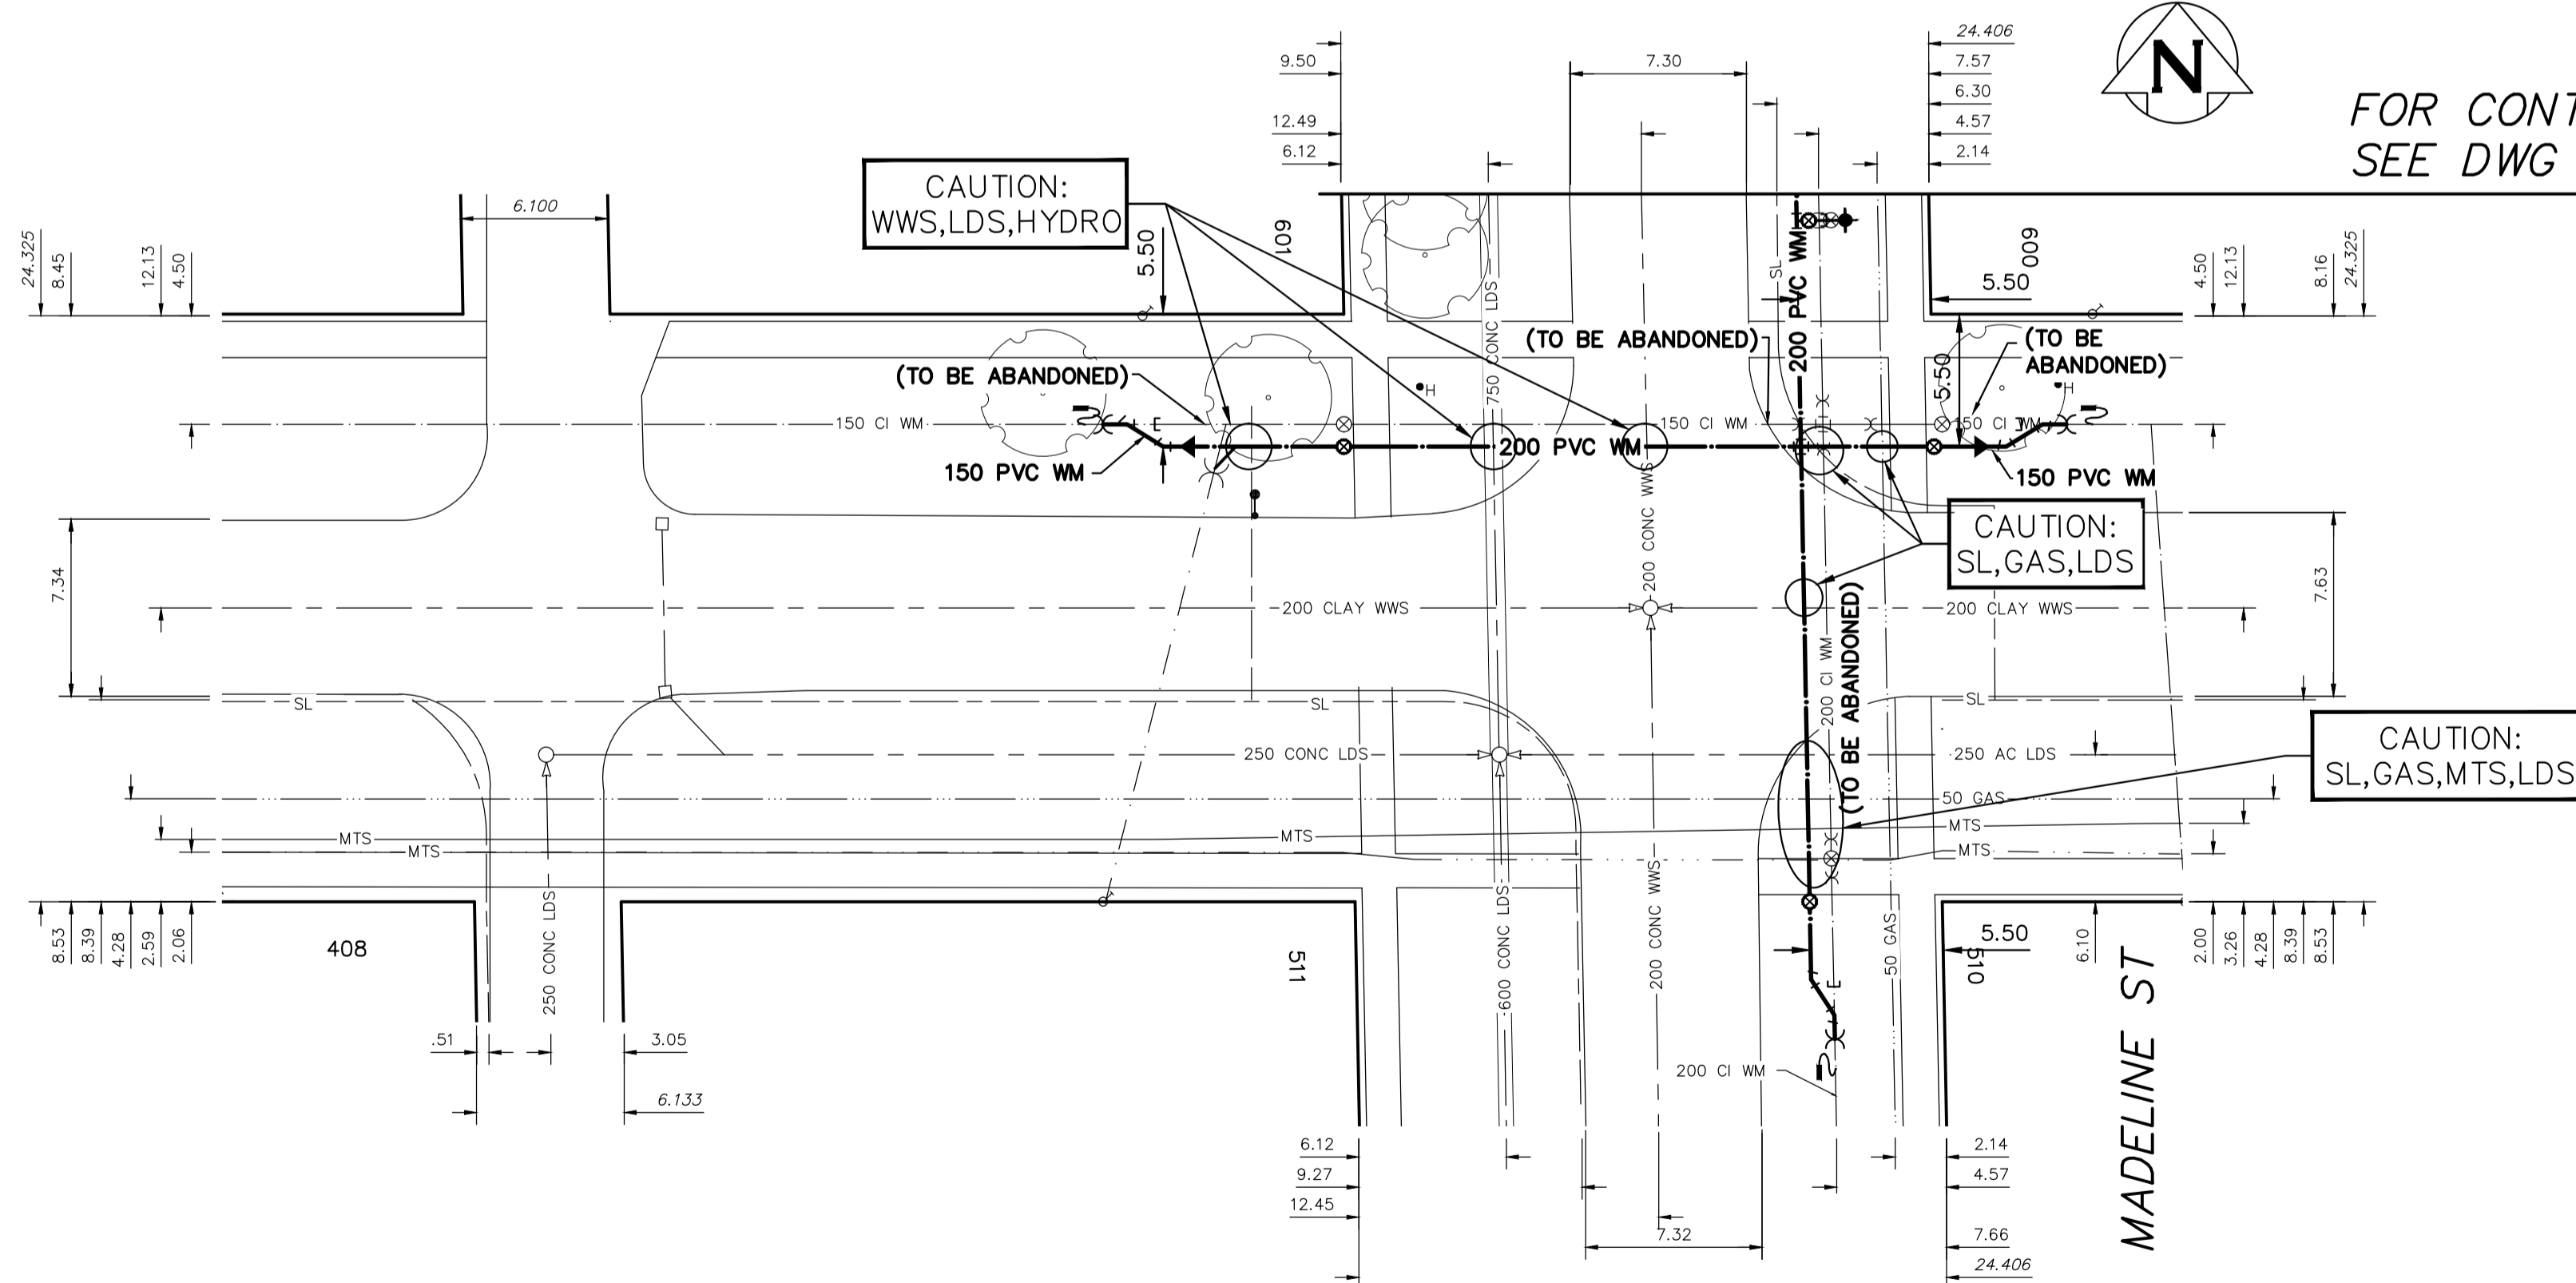

FOR CONTINUATION
SEE DWG D-14785


WATER SERVICE INFORMATION

ADDRESS	SIZE (mm) MATERIAL (STREET)	SIZE (mm) MATERIAL (PROP.)	SHORT & LONG MEASUREMENT	CORP. LOCATION	REMARKS
408 RAVELSTON AVE W	-	20	4.82 EWL HSE	-	OUTSIDE SET LIMITS
RESIDENTIAL	-	CU	47.421 WWL MADELINE ST	-	-
510 MADELINE ST	20	20	9.03 EWL HSE	-	OUTSIDE SET LIMITS
RESIDENTIAL	CU	CU	34.459 EWL RAVELSTON AVE W	1.4 W OF S/C	-
511 MADELINE ST	16	20	3.31 EWL HSE	-	RECONNECT SERVICE
RESIDENTIAL	CU	CU	10.470 WWL RAVELSTON AVE W	5.1 E OF S/C	-
600 MADELINE ST	-	20	2.54 EWL HSE	-	RECONNECT SERVICE
RESIDENTIAL	-	CU	6.702 EWL RAVELSTON AVE W	-	-
601 MADELINE ST	-	20	2.23 WEL HSE	-	RECONNECT SERVICE
RESIDENTIAL	-	CU	8.357 WWL RAVELSTON AVE W	-	-

* SERVICES TO BE RENEWED TO R. ALL OTHERS TO BE RECONNECTED

NOTE: ALL VALVES TO BE INSTALLED
CLOCKWISE TO CLOSE

FOR INDEX SEE
D-14780

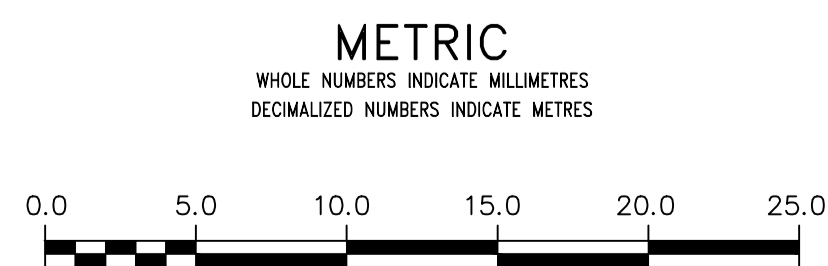

WARNING
IF POWER EQUIPMENT OR EXPLOSIVES ARE TO BE USED FOR EXCAVATION ON THIS PROJECT THE CONTRACTOR MUST:
1) NOTIFY THE GAS COMPANY OF THE PROPOSED LOCATION OF EXCAVATION.
2) TAKE PRECAUTION TO AVOID DAMAGE TO GAS COMPANY INSTALLATIONS.
SEE PROVINCIAL REGULATION 210/72 FOR DETAILS

LOCATION APPROVED
UNDERGROUND STRUCTURES
SUPV. U/G STRUCTURES COMMITTEE DATE
NOTE:
LOCATION OF UNDERGROUND STRUCTURES AS SHOWN ARE BASED ON THE BEST INFORMATION AVAILABLE BUT NO GUARANTEE IS GIVEN THAT ALL EXISTING UTILITIES ARE SHOWN OR THAT THE GIVEN LOCATIONS ARE EXACT. CONFIRMATION OF EXISTENCE AND EXACT LOCATION OF ALL SERVICES MUST BE OBTAINED FROM THE INDIVIDUAL UTILITIES BEFORE PROCEEDING WITH CONSTRUCTION.

NO.	REVISIONS	DATE	BY

DESIGNED BY	TS	CHECKED BY	SC
DRAWN BY	RS	APPROVED BY	KZ
SCALE:	RELEASED FOR CONSTRUCTION		
HORIZONTAL 1:250	KAS ZUREK		
VERTICAL 1:50	DATE 2017 06 23		
DATE 2017 06 23	DATE 2017 06 23		

ENGINEER'S SEAL
ORIGINAL SIGNED
BY S.J.R.
COURNOYER
17/06/23
CONSULTANT DRAWING NUMBER

THE CITY OF WINNIPEG
WATER AND WASTE DEPARTMENT
ENGINEERING DIVISION
2017 WATER MAIN RENEWALS
CONTRACT 1
RAVELSTON AVENUE WEST
46 W OF MADELINE STREET TO
MADELINE STREET
SHEET 8 OF 13
CITY DRAWING NUMBER
D-14786