


WATER SERVICE INFORMATION					
ADDRESS	SIZE (mm)	SIZE (mm)	SHORT & LONG MEASUREMENT	CORP. LOCATION	REMARKS
	MATERIAL (STREET)	MATERIAL (PROP.)			
500 LEOLA ST	-	20	5.10 EWL HSE	-	RECONNECT SERVICE
RESIDENTIAL	-	CU	10.730 EEL LEOLA ST	-	-
501 LEOLA ST	20	12	2.39 EWL HSE	-	OUTSIDE LIMITS
RESIDENTIAL	-	CU	10.154 WWL LEOLA ST	OPP S/C	-
* 426 YALE AVE E	20	20	1.03 WEL HSE	1.2 E OF S/C	RENEW TO R W/20 CU
RESIDENTIAL	-	CU	26.858 WEL LEOLA ST	-	-
500 YALE AVE E	-	20	0.88>NNL HSE	-	SERVICED OFF LEOLA ST
RESIDENTIAL	-	CU	24.371 EWL LEOLA ST	-	RECONNECT SERVICE
504 YALE AVE E	-	20	3.58 EWL HSE	-	RECONNECT SERVICE
RESIDENTIAL	-	CU	28.081 EEL LEOLA ST	-	-
506 YALE AVE E	-	20	7.71 WEL HSE	-	RECONNECT SERVICE
RESIDENTIAL	-	CU	28.425 EEL LEOLA ST	-	-
* 507 YALE AVE E	16	16	61 HSE	OPP S/C	RENEW TO R W/20 CU
RESIDENTIAL	LEAD	LEAD	36.590 EEL LEOLA ST	-	-
508 YALE AVE E	-	20	1.12 EWL HSE	-	RECONNECT SERVICE
RESIDENTIAL	-	CU	43.377 EEL LEOLA ST	-	-
* 509 YALE AVE E	16	20	0.40 WEL HSE	1.1 W OF S/C	RENEW TO R W/20 CU
RESIDENTIAL	LEAD	CU	52.884 EEL LEOLA ST	-	-
510 YALE AVE E	-	20	1.80 WEL HSE	-	RECONNECT SERVICE
RESIDENTIAL	-	CU	54.007 EEL LEOLA ST	-	-
511 YALE AVE E	20	20	1.32 EWL HSE	0.2 W OF S/C	RECONNECT SERVICE
RESIDENTIAL	-	CU	57.315 EEL LEOLA ST	-	-
512 YALE AVE E	-	20	1.19 EWL HSE	-	RECONNECT SERVICE
RESIDENTIAL	-	CU	63.101 EEL LEOLA ST	-	-
513 YALE AVE E	-	20	0.54 WEL HSE	-	RECONNECT SERVICE
RESIDENTIAL	-	CU	71.359 EEL LEOLA ST	-	-
514 YALE AVE E	-	20	2.85 WEL HSE	-	RECONNECT SERVICE
RESIDENTIAL	-	CU	77.109 EEL LEOLA ST	-	-
516 YALE AVE E	-	20	1.43 WEL HSE	-	RECONNECT SERVICE
RESIDENTIAL	-	CU	87.208 EEL LEOLA ST	-	-
517 YALE AVE E	-	20	3.34 WEL HSE	-	RECONNECT SERVICE
RESIDENTIAL	-	CU	85.466 EEL LEOLA ST	-	-
518 YALE AVE E	20	20	0.56 WEL HSE	1.5 W OF S/C	RECONNECT SERVICE
RESIDENTIAL	-	CU	89.575 EEL LEOLA ST	-	-
519 YALE AVE E	-	20	1.62 WEL HSE	-	RECONNECT SERVICE
RESIDENTIAL	-	CU	96.494 EEL LEOLA ST	-	-
520 YALE AVE E	-	20	4.11 EWL HSE	-	RECONNECT SERVICE
RESIDENTIAL	-	CU	107.651 EEL LEOLA ST	-	-
521 YALE AVE E	-	20	0.93 EEL HSE	-	RECONNECT SERVICE
RESIDENTIAL	-	CU	117.401 EEL LEOLA ST	-	-
524 YALE AVE E	-	20	0.19 WEL HSE	-	RECONNECT SERVICE
RESIDENTIAL	-	CU	128.813 EEL LEOLA ST	-	-
525 YALE AVE E	-	20	2.64 WEL HSE	-	RECONNECT SERVICE
RESIDENTIAL	-	CU	129.852 EEL LEOLA ST	-	-
526 YALE AVE E	-	12	2.75 WEL HSE	-	RECONNECT SERVICE
RESIDENTIAL	-	LEAD	139.915 EEL LEOLA ST	-	-
527 YALE AVE E	20	12	0.81 WEL HSE	0.2 W OF S/C	RECONNECT SERVICE
RESIDENTIAL	-	CU	143.512 EEL LEOLA ST	-	-
528 YALE AVE E	-	12	2.25 WEL HSE	-	RECONNECT SERVICE
RESIDENTIAL	-	LEAD	155.097 EEL LEOLA ST	-	-
529 YALE AVE E	-	12	0.30 WEL HSE	-	RECONNECT SERVICE
RESIDENTIAL	-	LEAD	159.491 EEL LEOLA ST	-	-
* 532 YALE AVE E	16	12	5.73 EWL HSE	3.4 E OF S/C	RENEW TO R W/20 CU
RESIDENTIAL	LEAD	LEAD	166.536 EEL LEOLA ST	-	-
533 YALE AVE E	-	20	1.14 WEL HSE	-	RECONNECT SERVICE
RESIDENTIAL	-	CU	130.085 WWL WAYOATA ST	-	-
534 YALE AVE E	-	12	4.12 WEL HSE	-	RECONNECT SERVICE
RESIDENTIAL	-	LEAD	120.467 WWL WAYOATA ST	-	-
535 YALE AVE E	-	20	3.45 WEL HSE	-	RECONNECT SERVICE
RESIDENTIAL	-	CU	118.226 WWL WAYOATA ST	-	-
538 YALE AVE E	-	12	2.86 WEL HSE	-	RECONNECT SERVICE
RESIDENTIAL	-	LEAD	105.389 WWL WAYOATA ST	-	-
539 YALE AVE E	-	20	2.23 WEL HSE	-	RECONNECT SERVICE
RESIDENTIAL	-	CU	103.801 WWL WAYOATA ST	-	-
540 YALE AVE E	-	20	4.38 WEL HSE	-	RECONNECT SERVICE
RESIDENTIAL	-	CU	92.419 WWL WAYOATA ST	-	-
541 YALE AVE E	-	20	1.94 WEL HSE	-	RECONNECT SERVICE
RESIDENTIAL	-	CU	90.149 WWL WAYOATA ST	-	-
543 YALE AVE E	20	20	2.83 WEL HSE	2.3 W OF S/C	RECONNECT SERVICE
RESIDENTIAL	-	CU	76.556 WWL WAYOATA ST	-	-
544 YALE AVE E	-	20	3.72 WEL HSE	-	RECONNECT SERVICE
RESIDENTIAL	-	CU	77.316 WWL WAYOATA ST	-	-
545 YALE AVE E	20	20	1.88 WEL HSE	1.1 E OF S/C	RECONNECT SERVICE
RESIDENTIAL	-	CU	60.801 WWL WAYOATA ST	-	-
546 YALE AVE E	-	20	4.68 WEL HSE	-	RECONNECT SERVICE
RESIDENTIAL	-	CU	64.216 WWL WAYOATA ST	-	-
548 YALE AVE E	-	20	5.84 WEL HSE	-	RECONNECT SERVICE
RESIDENTIAL	-	CU	51.210 WWL WAYOATA ST	-	-
549 YALE AVE E	-	20	1.76 WEL HSE	-	RECONNECT SERVICE
RESIDENTIAL	-	CU	51.128 WWL WAYOATA ST	-	-
551 YALE AVE E	-	20	2.49 EWL HSE	-	RECONNECT SERVICE
RESIDENTIAL	-	CU	43.458 WWL WAYOATA ST	-	-
552 YALE AVE E	20	20	1.32 WEL HSE	OPP S/C	RECONNECT SERVICE
RESIDENTIAL	-	CU	33.114 WWL WAYOATA ST	-	-
554 YALE AVE E	-	20	5.25 WEL HSE	-	RECONNECT SERVICE
RESIDENTIAL	-	CU	21.855 WWL WAYOATA ST	-	-
558 YALE AVE E	-	20	3.23 EWL HSE	-	RECONNECT SERVICE
RESIDENTIAL	-	CU	8.787 WWL WAYOATA ST	-	-
501 WAYOATA ST	-	20	1.53>NNL HSE	-	SERVICED OFF WAYOATA ST
RESIDENTIAL	-	CU	11.464>NNL YALE AVE E	-	-

* SERVICES TO BE RENEWED TO R. ALL OTHERS TO BE RECONNECTED


NOTE: CHAINAGES SHOWN ARE ALONG N. R. OF YALE AVENUE E.

YALE AVENUE EAST

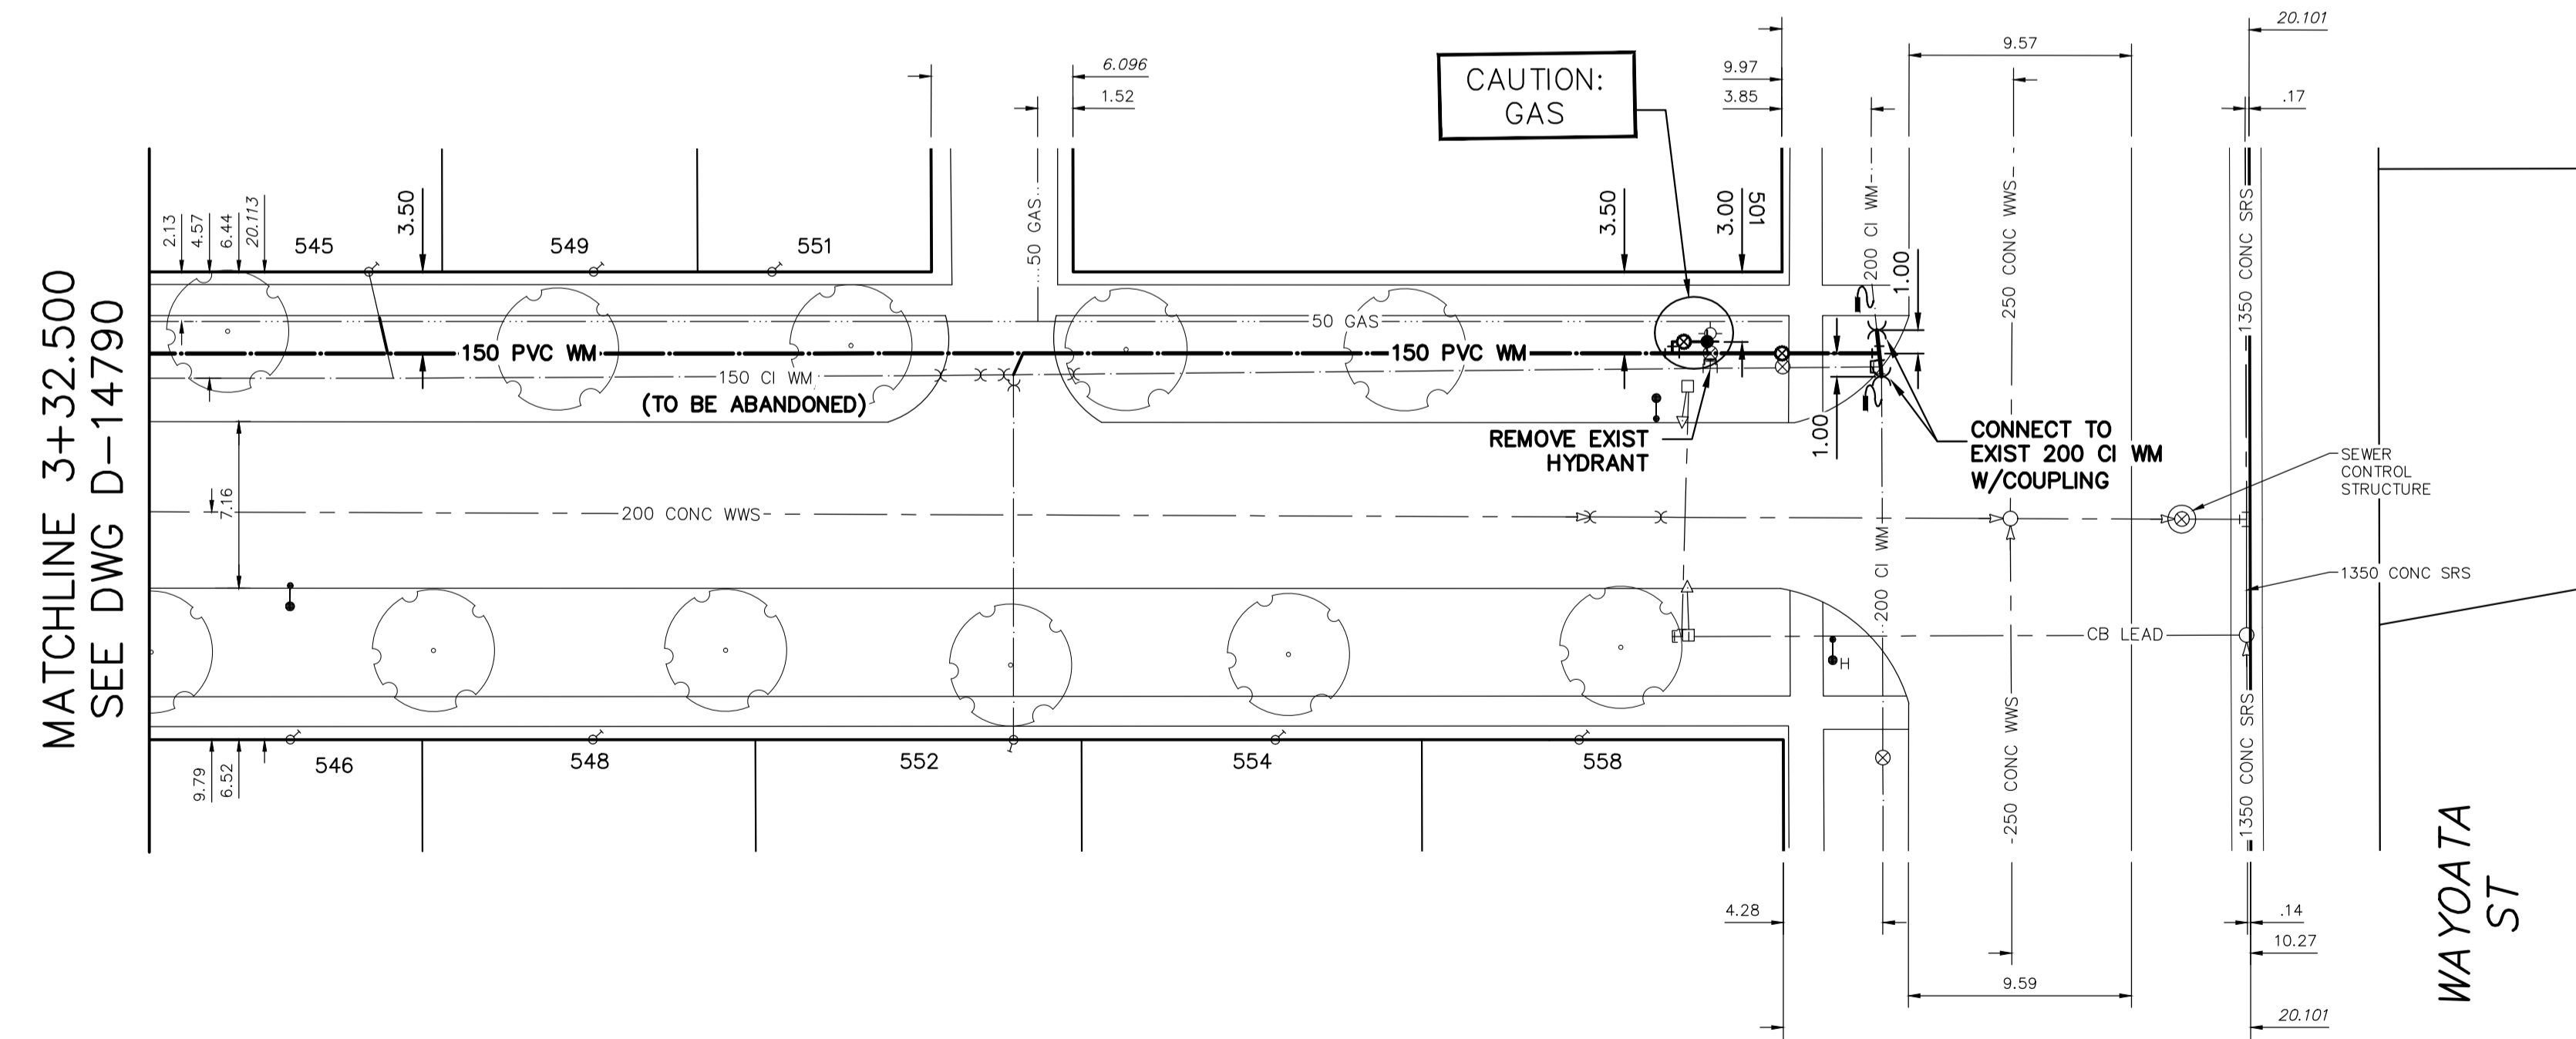

NOTE: ALL VALVES TO BE INSTALLED CLOCKWISE TO CLOSE

FOR INDEX SEE D-14780

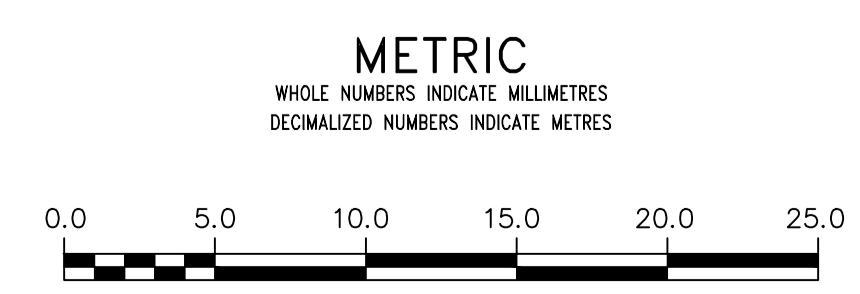

WARNING
IF POWER EQUIPMENT OR EXPLOSIVES ARE TO BE USED FOR EXCAVATION ON THIS PROJECT THE CONTRACTOR MUST:
1) NOTIFY THE GAS COMPANY OF THE PROPOSED LOCATION OF EXCAVATION.
2) TAKE PRECAUTION TO AVOID DAMAGE TO GAS COMPANY INSTALLATIONS.
SEE PROVINCIAL REGULATION 210/72 FOR DETAILS

LOCATION APPROVED
UNDERGROUND STRUCTURES
SUPV. U/G STRUCTURES COMMITTEE DATE
NOTE:
LOCATION OF UNDERGROUND STRUCTURES AS SHOWN ARE BASED ON THE BEST INFORMATION AVAILABLE BUT NO GUARANTEE IS GIVEN THAT ALL EXISTING UTILITIES ARE SHOWN OR THAT THE GIVEN LOCATIONS ARE EXACT. CONFIRMATION OF EXISTENCE AND EXACT LOCATION OF ALL SERVICES MUST BE OBTAINED FROM THE INDIVIDUAL UTILITIES BEFORE PROCEEDING WITH CONSTRUCTION.

DESIGNED BY		CHECKED BY	
TS		SC	
DRAWN BY		APPROVED BY	
RJ		KZ	
SCALE:		RELEASED FOR CONSTRUCTION	
HORIZONTAL 1:250		KAS ZUREK	
VERTICAL 1:50		DATE 2017 06 23	
DATE		DATE	
2017 06 23		2017 06 23	

ENGINEER'S SEAL
ORIGINAL SIGNED BY S.J.R. COURNOYER 17/06/23
CONSULTANT DRAWING NUMBER

THE CITY OF WINNIPEG
WATER AND WASTE DEPARTMENT
ENGINEERING DIVISION
2017 WATER MAIN RENEWALS
CONTRACT 1
YALE AVENUE EAST
232 E OF LEOLA STREET TO WAYOATA STREET

SHEET 13 OF 13
CITY DRAWING NUMBER
D-14791