


NOTE: CHAINAGES SHOWN ARE ALONG S. R.L. OF CHELSEA AVE.

CHELSEA AVENUE

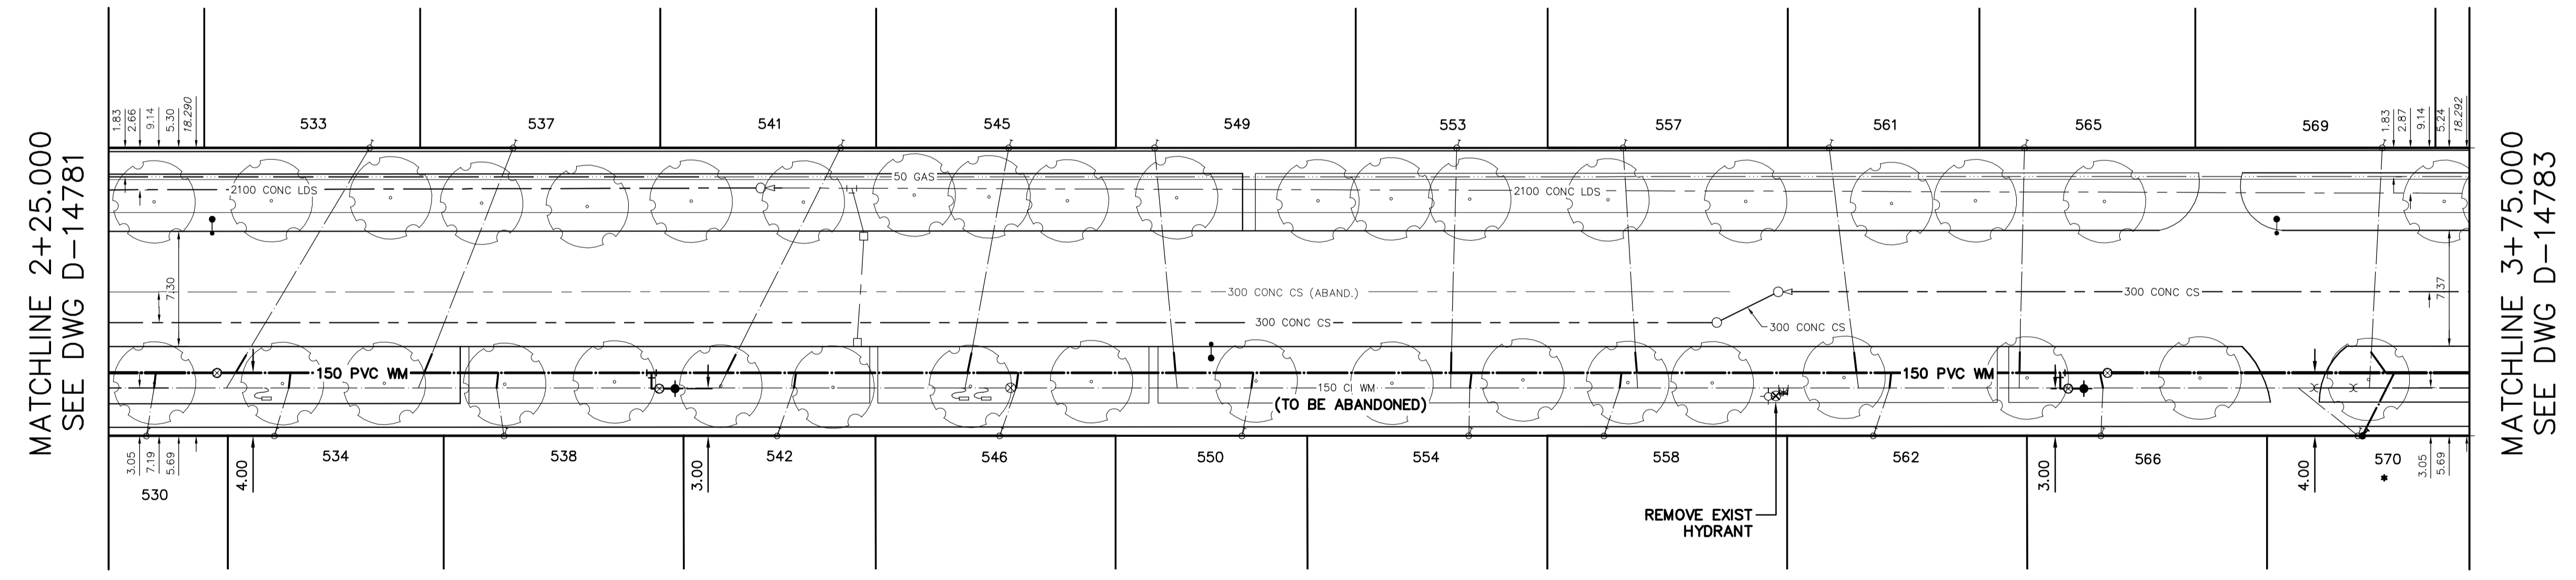


MATCHLINE 2+25.000
SEE DWG D-14781

MATCHLINE 3+75.000
SEE DWG D-14783

FOR WATER SERVICE
TABLE SEE D-14783

NOTE: ALL VALVES TO BE INSTALLED
COUNTERCLOCKWISE TO CLOSE

FOR INDEX SEE
D-14780

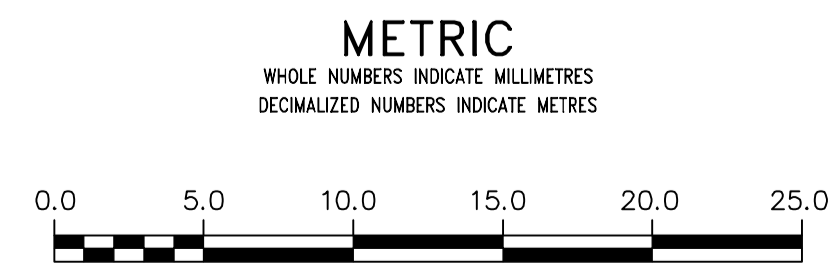

WARNING
IF POWER EQUIPMENT OR EXPLOSIVES ARE TO BE USED FOR EXCAVATION ON THIS PROJECT THE CONTRACTOR MUST:
1) NOTIFY THE GAS COMPANY OF THE PROPOSED LOCATION OF EXCAVATION.
2) TAKE PRECAUTION TO AVOID DAMAGE TO GAS COMPANY INSTALLATIONS.
SEE PROVINCIAL REGULATION 210/72 FOR DETAILS

LOCATION APPROVED
UNDERGROUND STRUCTURES
SUPV. U/G STRUCTURES COMMITTEE DATE
NOTE:
LOCATION OF UNDERGROUND STRUCTURES AS SHOWN ARE BASED ON THE BEST INFORMATION AVAILABLE BUT NO GUARANTEE IS GIVEN THAT ALL EXISTING UTILITIES ARE SHOWN OR THAT THE GIVEN LOCATIONS ARE EXACT. CONFIRMATION OF EXISTENCE AND EXACT LOCATION OF ALL SERVICES MUST BE OBTAINED FROM THE INDIVIDUAL UTILITIES BEFORE PROCEEDING WITH CONSTRUCTION.

NO.	REVISIONS	DATE	BY

DESIGNED BY	TS	CHECKED BY	SC
DRAWN BY	RJ	APPROVED BY	KZ
SCALE:	HORIZONTAL 1:250 VERTICAL 1:50		
DATE	2017 06 30	DATE	2017 06 23
PLOT DATE:	2017 06 30		

ENGINEER'S SEAL
ORIGINAL SIGNED
BY S.J.R.
COURNOYER
17/06/23
CONSULTANT DRAWING NUMBER

THE CITY OF WINNIPEG
WATER AND WASTE DEPARTMENT
ENGINEERING DIVISION
2017 WATER MAIN RENEWALS
CONTRACT 1
CHELSEA AVENUE
125 E OF WATT STREET TO
275 E OF WATT STREET

SHEET 4 OF 13
CITY DRAWING NUMBER
D-14782