
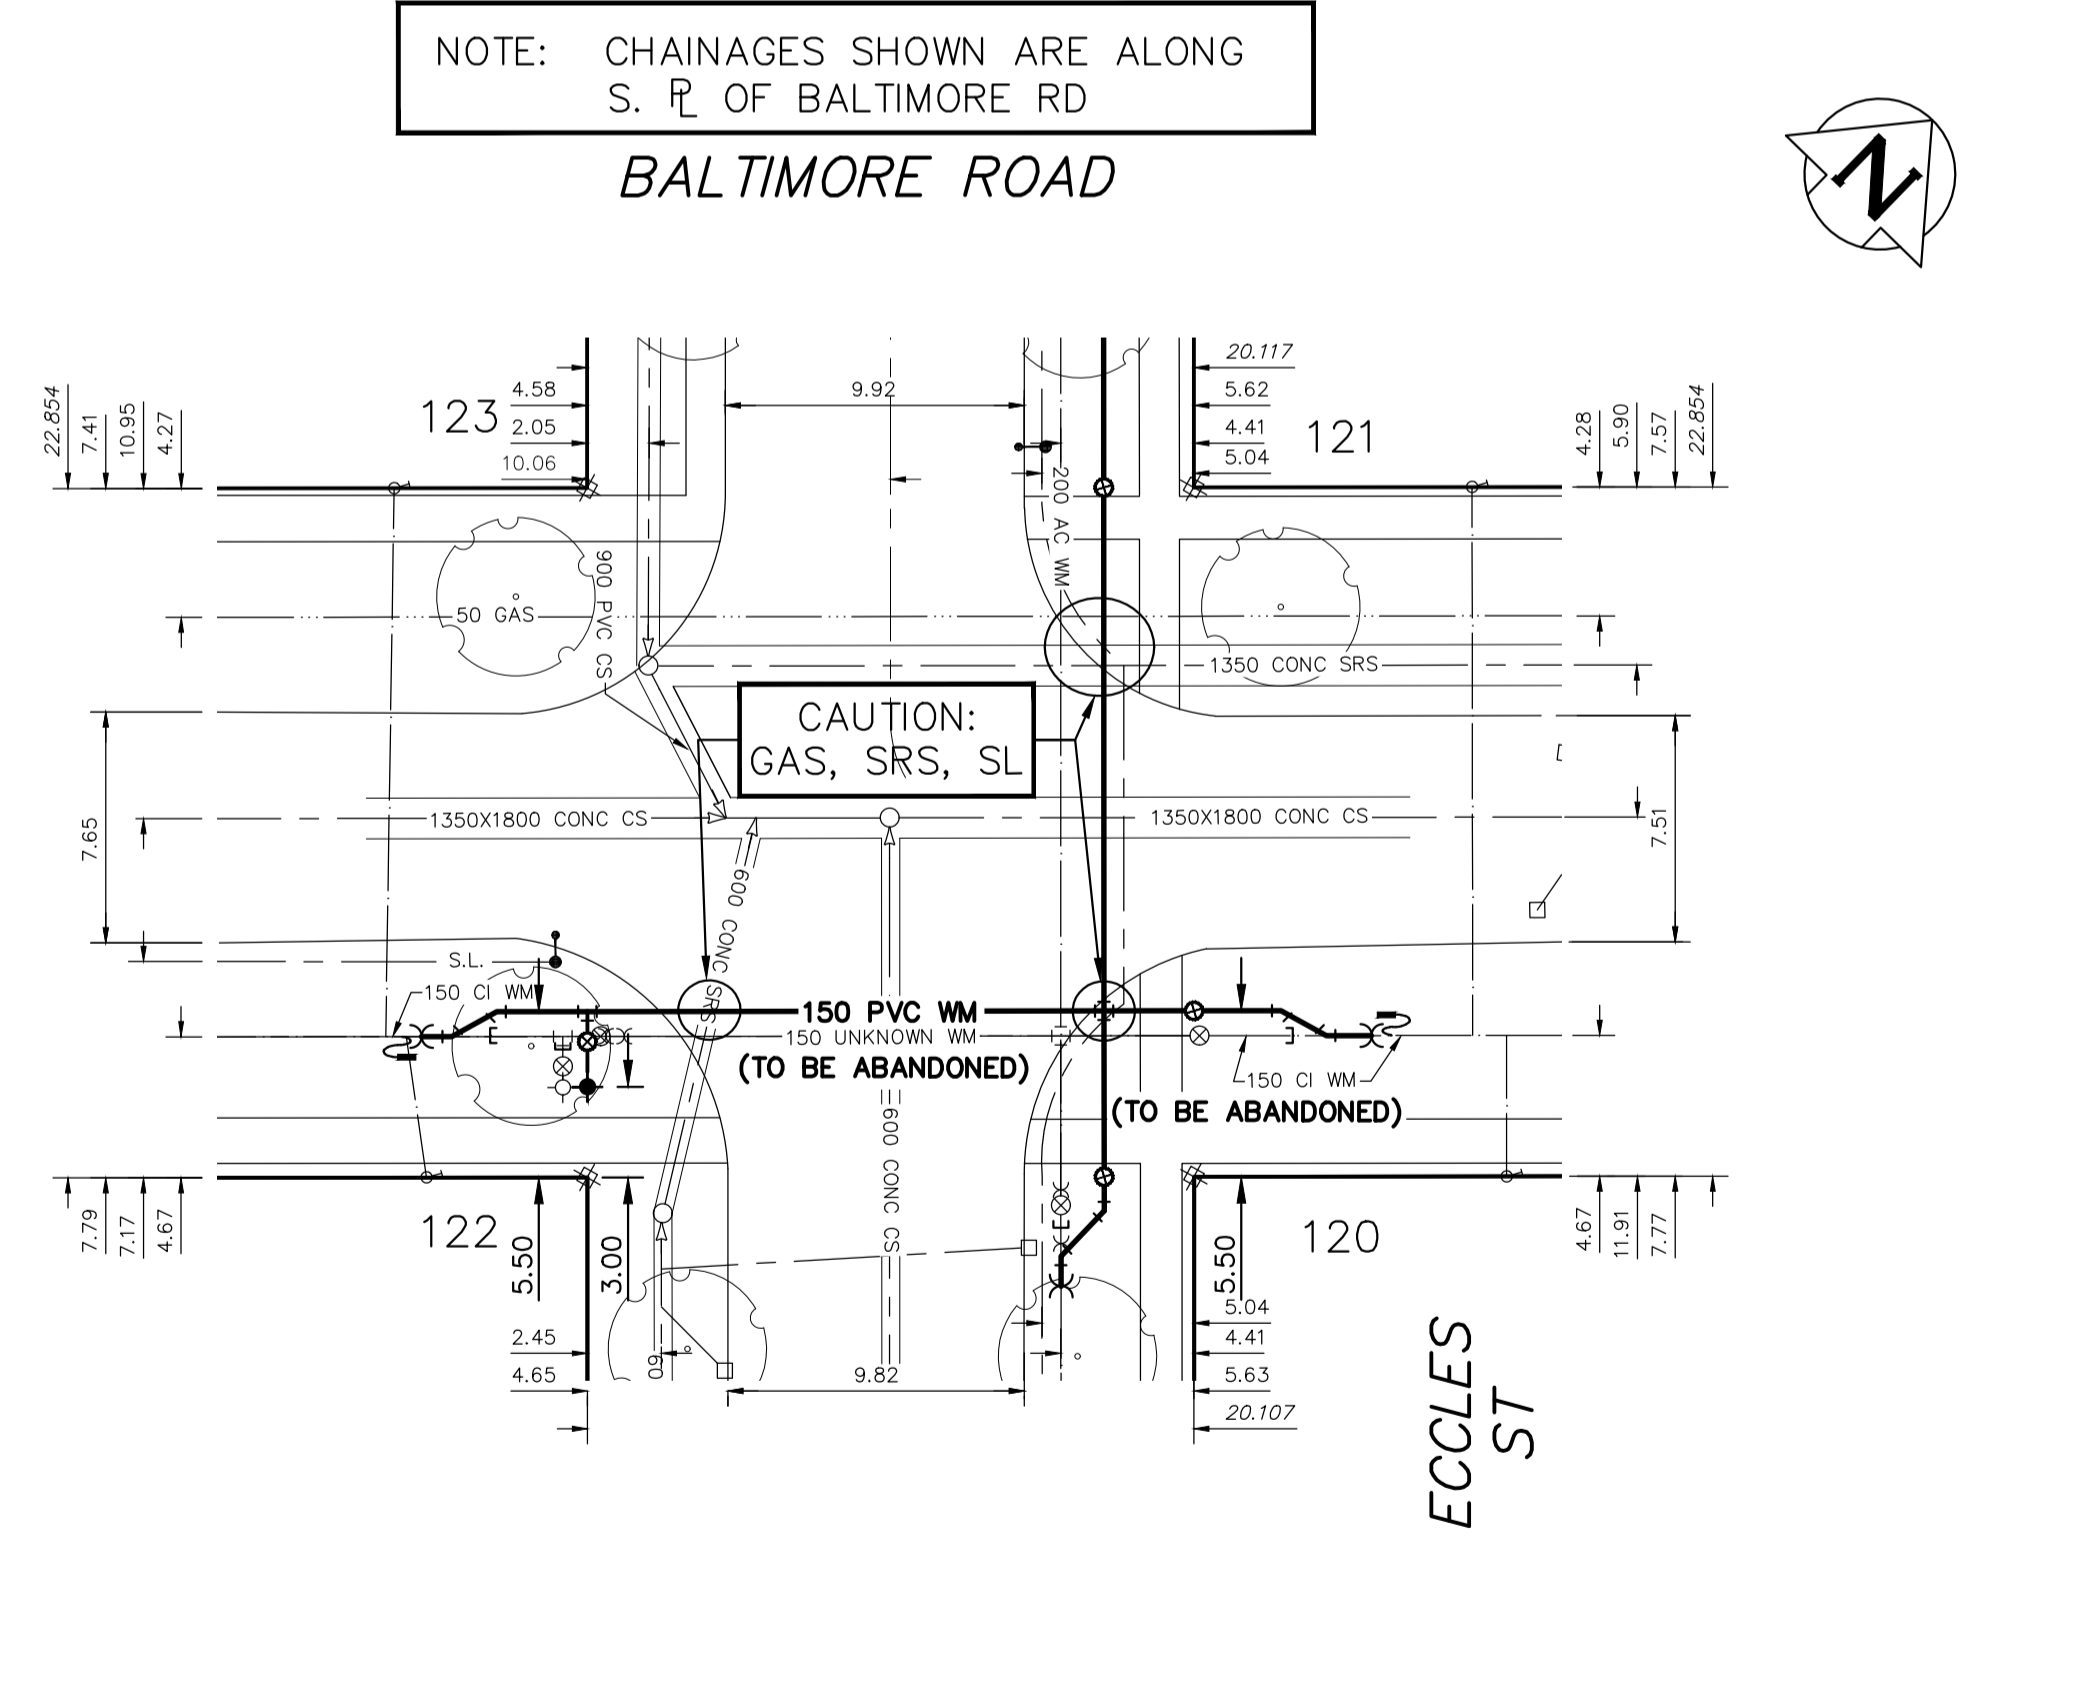


NOTE: CHAINAGES SHOWN ARE ALONG N. P.L. OF ECCLES ST

NOTE: CHAINAGES SHOWN ARE ALONG S. P.L. OF BALTIMORE RD

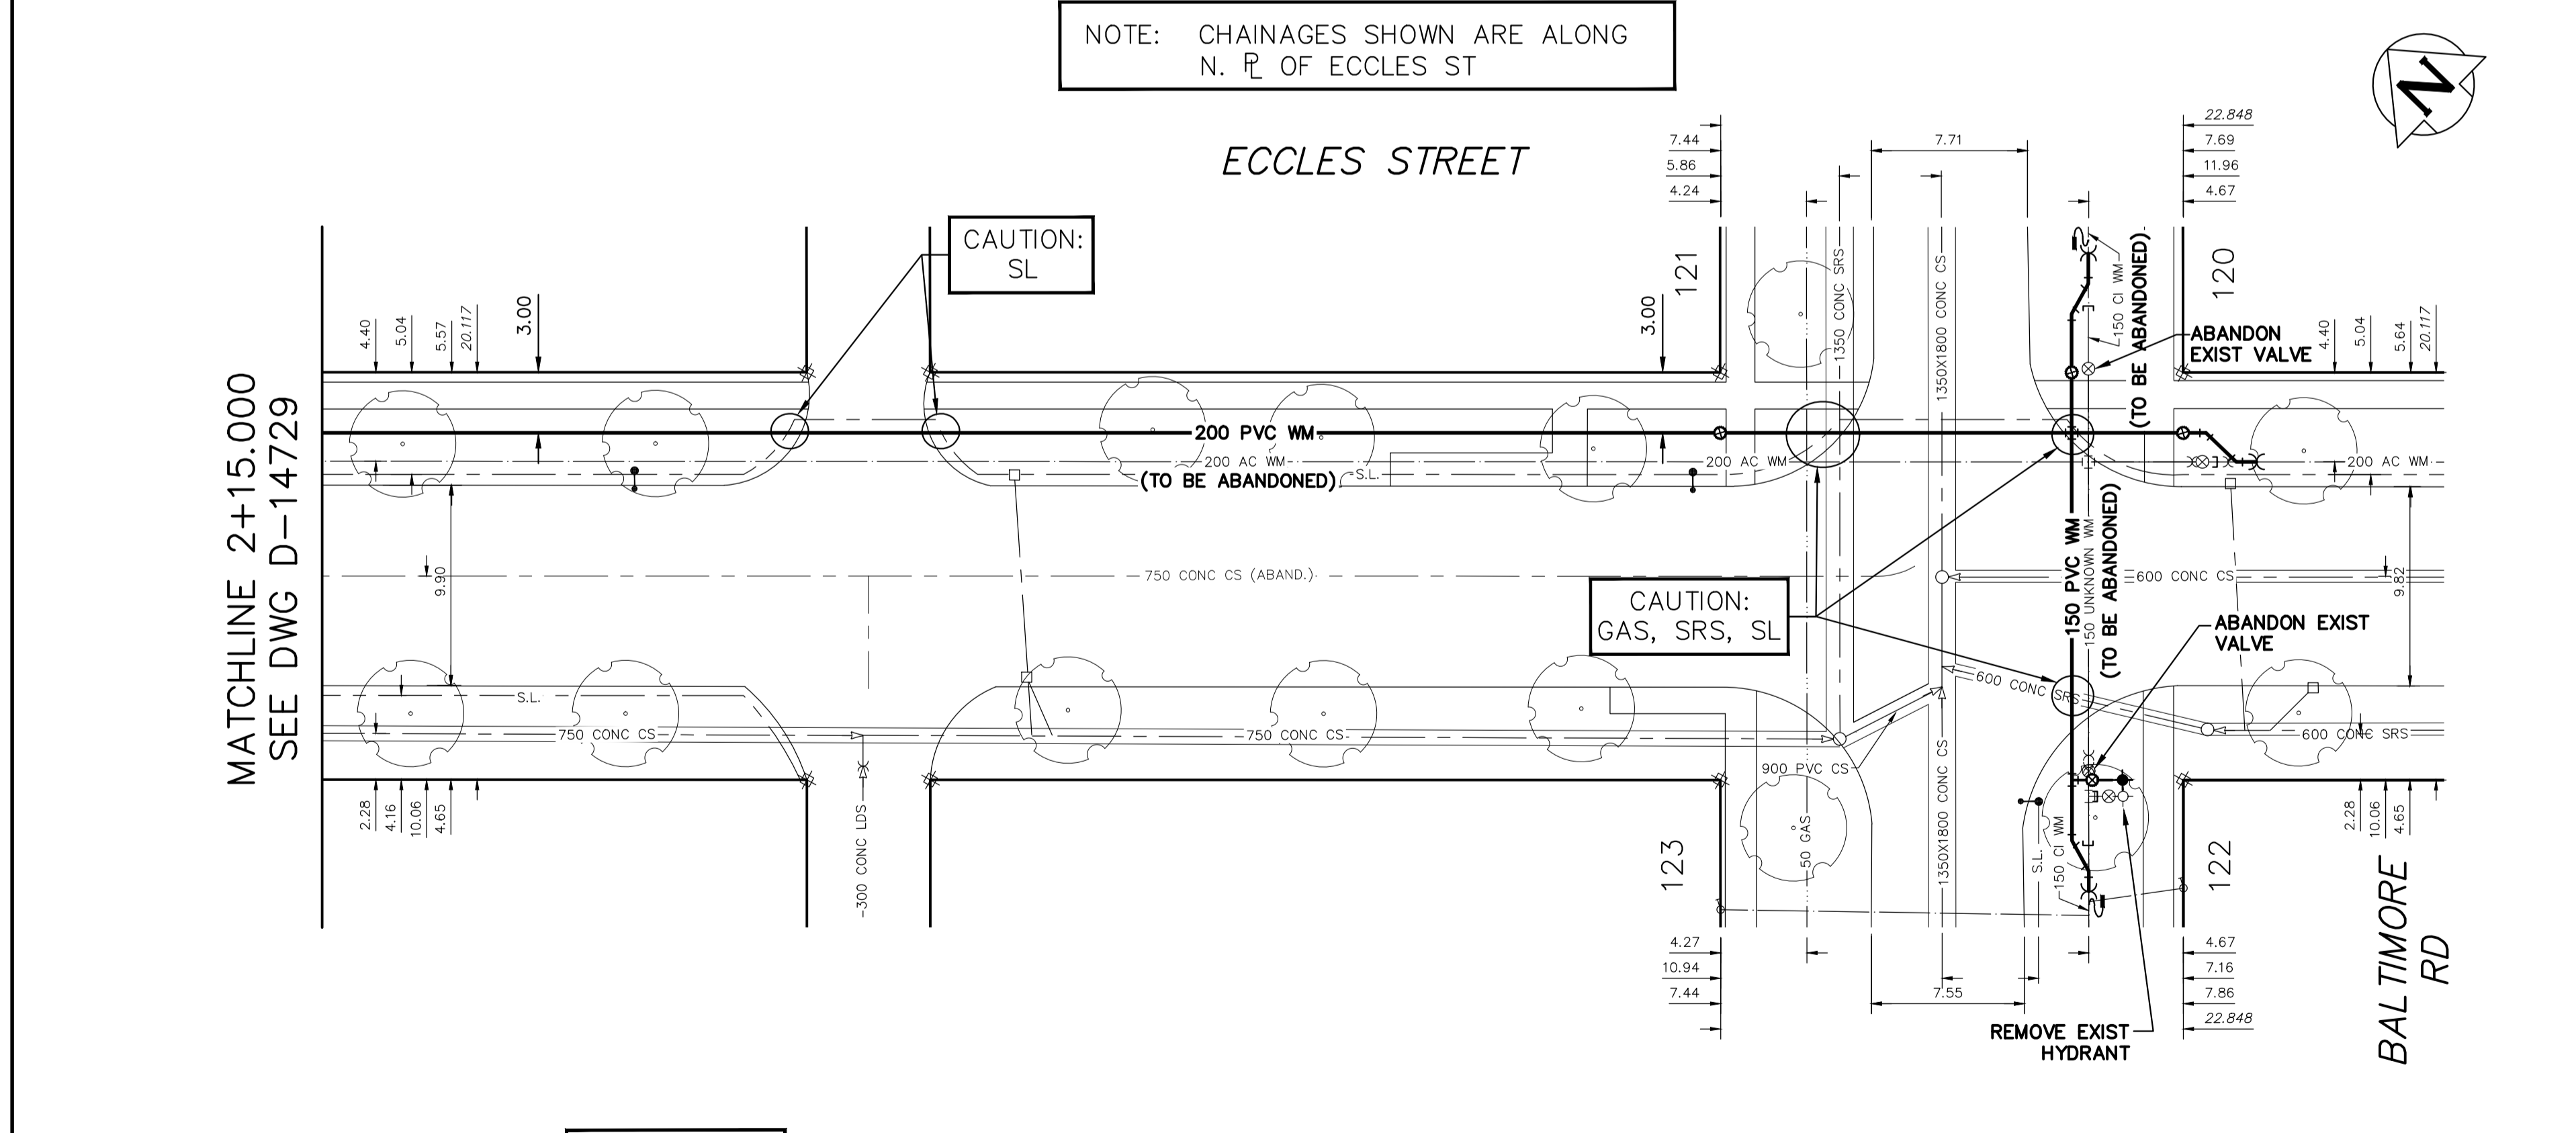

NOTE: ALL VALVES TO BE INSTALLED COUNTERCLOCKWISE TO CLOSE

FOR INDEX SEE D-14723

METRIC
WHOLE NUMBERS INDICATE MILLIMETRES
DECIMALIZED NUMBERS INDICATE METRES



<p>WARNING</p> <p>IF POWER EQUIPMENT OR EXPLOSIVES ARE TO BE USED FOR EXCAVATION ON THIS PROJECT THE CONTRACTOR MUST:</p> <ol style="list-style-type: none"> NOTIFY THE GAS COMPANY OF THE PROPOSED LOCATION OF EXCAVATION. TAKE PRECAUTION TO AVOID DAMAGE TO GAS COMPANY INSTALLATIONS. <p>SEE PROVINCIAL REGULATION 210/72 FOR DETAILS</p>	<p>LOCATION APPROVED UNDERGROUND STRUCTURES</p> <p>SUPV. U/G STRUCTURES COMMITTEE DATE</p> <p>NOTE: LOCATION OF UNDERGROUND STRUCTURES AS SHOWN ARE BASED ON THE BEST INFORMATION AVAILABLE BUT NO GUARANTEE IS GIVEN THAT ALL EXISTING UTILITIES ARE SHOWN OR THAT THE GIVEN LOCATIONS ARE EXACT. CONFIRMATION OF EXISTENCE AND EXACT LOCATION OF ALL SERVICES MUST BE OBTAINED FROM THE INDIVIDUAL UTILITIES BEFORE PROCEEDING WITH CONSTRUCTION.</p>	<p>B.M. ELEV.</p> <table border="1"> <tr><td>NO.</td><td>REVISIONS</td><td>DATE</td><td>BY</td></tr> <tr><td> </td><td> </td><td> </td><td> </td></tr> <tr><td> </td><td> </td><td> </td><td> </td></tr> <tr><td> </td><td> </td><td> </td><td> </td></tr> <tr><td> </td><td> </td><td> </td><td> </td></tr> </table>	NO.	REVISIONS	DATE	BY																	<p>DESIGNED BY TS</p> <p>CHECKED BY SC</p>	<p>ENGINEER'S SEAL</p> <p>ORIGINAL SIGNED BY S.J.R. COURNOYER 17/05/18</p>	<p>THE CITY OF WINNIPEG WATER AND WASTE DEPARTMENT ENGINEERING DIVISION</p> <p>2017 WATER MAIN RENEWALS CONTRACT 4 ECCLES STREET 15 S OF OAKWOOD AVENUE BALTIMORE ROAD</p>	<p>SHEET 9 OF 9</p> <p>CITY DRAWING NUMBER</p> <p>D-14730</p>
			NO.	REVISIONS	DATE	BY																				
<p>SCALE: HORIZONTAL 1:250 VERTICAL 1:50</p> <p>DATE 2017 05 18</p>	<p>APPROVED BY KZ</p> <p>RELEASED FOR CONSTRUCTION</p> <p>KAS ZUREK</p> <p>DATE 2017 05 18</p>	<p>CONSULTANT DRAWING NUMBER</p> <p>—</p>																								