
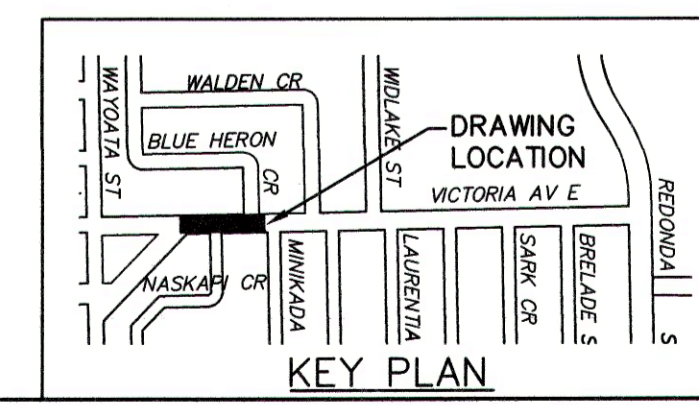


NOTE: CHAINAGES SHOWN ARE ALONG CL OF PROPOSED PIPE

**WARNING**  
 IF POWER EQUIPMENT OR EXPLOSIVES ARE TO BE USED FOR EXCAVATION ON THIS PROJECT THE CONTRACTOR MUST:  
 1) NOTIFY THE GAS COMPANY OF THE PROPOSED LOCATION OF EXCAVATION.  
 2) TAKE PRECAUTION TO AVOID DAMAGE TO GAS COMPANY INSTALLATIONS.  
 SEE PROVINCIAL REGULATION 210/72 FOR DETAILS

- CONSTRUCTION NOTES:**
- SEWER AND WATER SERVICES SHOWN ON DRAWING ARE APPROXIMATE ONLY.
  - LOCATION OF ALL SEWER AND WATER LINES TO BE CONFIRMED IN FIELD.
  - INSTALL NEW SEWER BY TRENCHLESS METHODS, UNLESS OTHERWISE NOTED.
  - FRONT ACCESS TO ALL VICTORIA AVENUE PROPERTIES TO BE MAINTAINED AT ALL TIMES DURING CONSTRUCTION PERIOD.

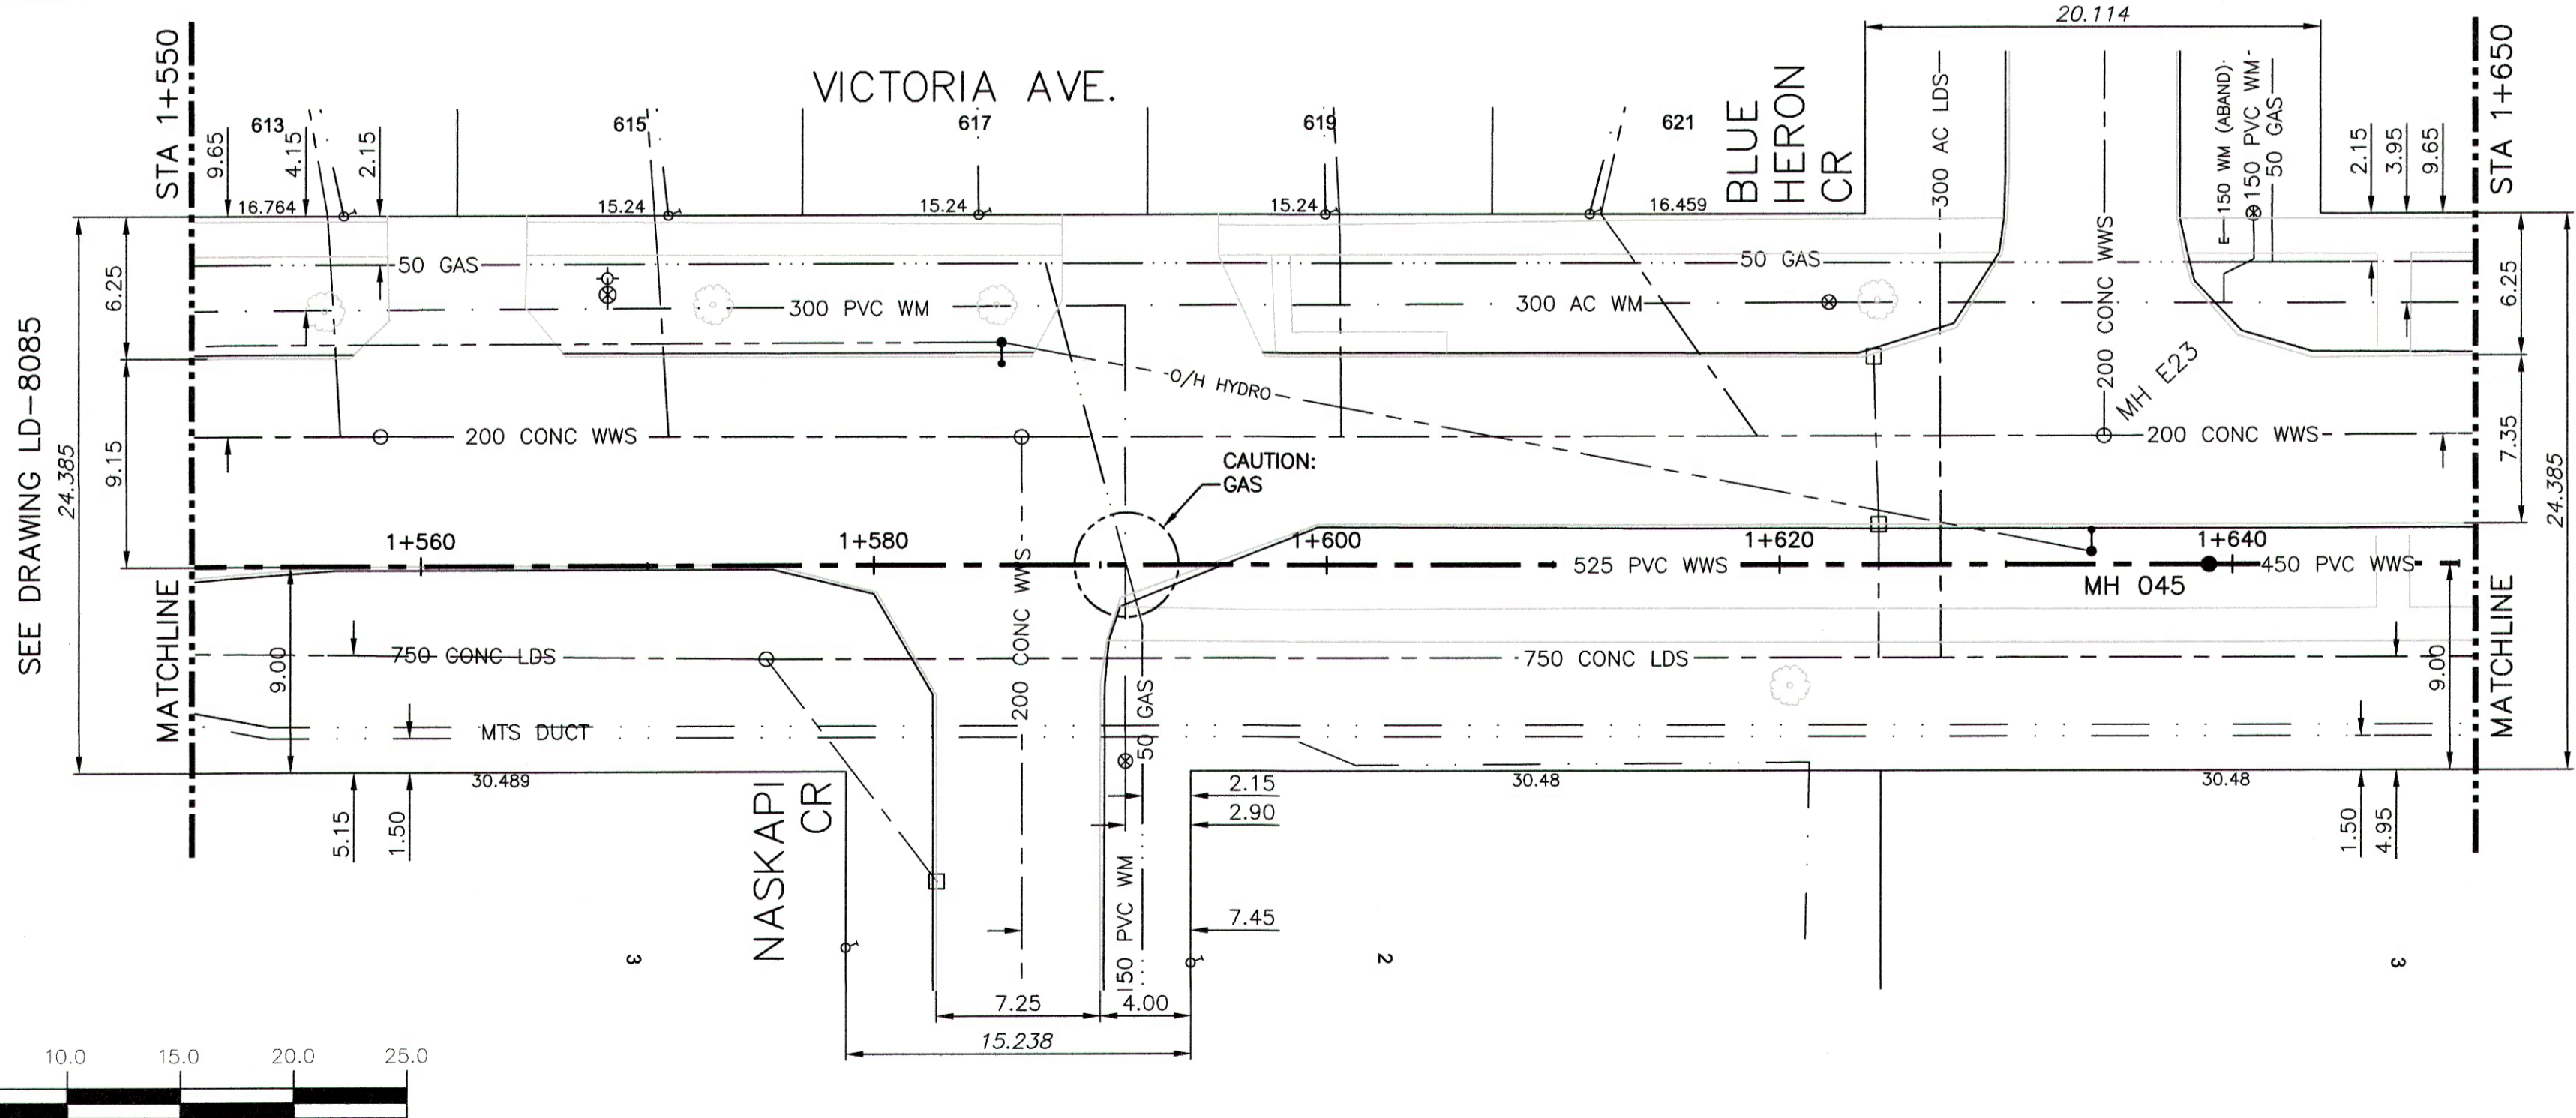

200 WM	WATERMAIN	200 WM	SL, HYDRO	150 WM	WATERMAIN	150 WM
⊕	HYDRANT	⊕	MTS	⊕	HYDRANT	⊕
⊙	VALVE	⊙	TRAFFIC SIGNALS	⊙	VALVE	⊙
---	525 LDS	---	50 GAS	---	LAND DRAINAGE SEWER	---
---	375 WWS	---	250 WWS	---	WASTEWATER SEWER	---
○	MANHOLE	●	FENCE	⊕	PROFILE	⊕
□	CATCH BASIN	□	POLE - HYDRO, MTS	---	GROUND ABOVE PIPE	---
▽	CURB INLET	▽	CURB STOP	---		---
+	JUNCTIONS	+	GUY ANCHOR	---		---
⊔	CULVERT	⊔	LIGHT STANDARD	---		---
⊕	ANODE	⊕	TREE	---		---
---	EXISTING	---	PROPOSED	---	EXISTING	---
---	LEGEND-PLAN	---	PROPOSED	---	LEGEND-PROFILE	---

LOCATION APPROVED UNDERGROUND STRUCTURES		B.M. ELEV.
SUPV. U/G STRUCTURES COMMITTEE	DATE	CONSTRUCTION COMPLETION DATE: YYYY MM DD
NOTE: LOCATION OF UNDERGROUND STRUCTURES AS SHOWN ARE BASED ON THE BEST INFORMATION AVAILABLE BUT NO GUARANTEE IS GIVEN THAT ALL EXISTING UTILITIES ARE SHOWN OR THAT THE GIVEN LOCATIONS ARE EXACT. CONFIRMATION OF EXISTENCE AND EXACT LOCATION OF ALL SERVICES MUST BE OBTAINED FROM THE INDIVIDUAL UTILITIES BEFORE PROCEEDING WITH CONSTRUCTION.		
DESIGNED BY	MAF	CHECKED BY
DRAWN BY	JBC	APPROVED BY
SCALE:	HORIZONTAL 1:250	VERTICAL 1:50
ISSUED FOR TENDER	10/17	JBC
NO.	REVISIONS	DATE

**ch2m**

ENGINEER'S SEAL  
 PROVINCE OF MANITOBA  
 J.S.D. GODON  
 Member 25524  
 REGISTERED PROFESSIONAL ENGINEER

CONSULTANT DRAWING NUMBER  
 C-236

**THE CITY OF WINNIPEG**  
 WATER AND WASTE DEPARTMENT  
 ENGINEERING DIVISION

TRANSCONA SEWER RELIEF WORKS  
 CONTRACT NO. 3  
 VICTORIA AVENUE  
 FROM STA 1+550 TO 1+650

SHEET 10 OF 19  
 CITY DRAWING NUMBER  
 LD-8086