


NOTE: CHAINAGES SHOWN ARE ALONG CL OF PROPOSED PIPE

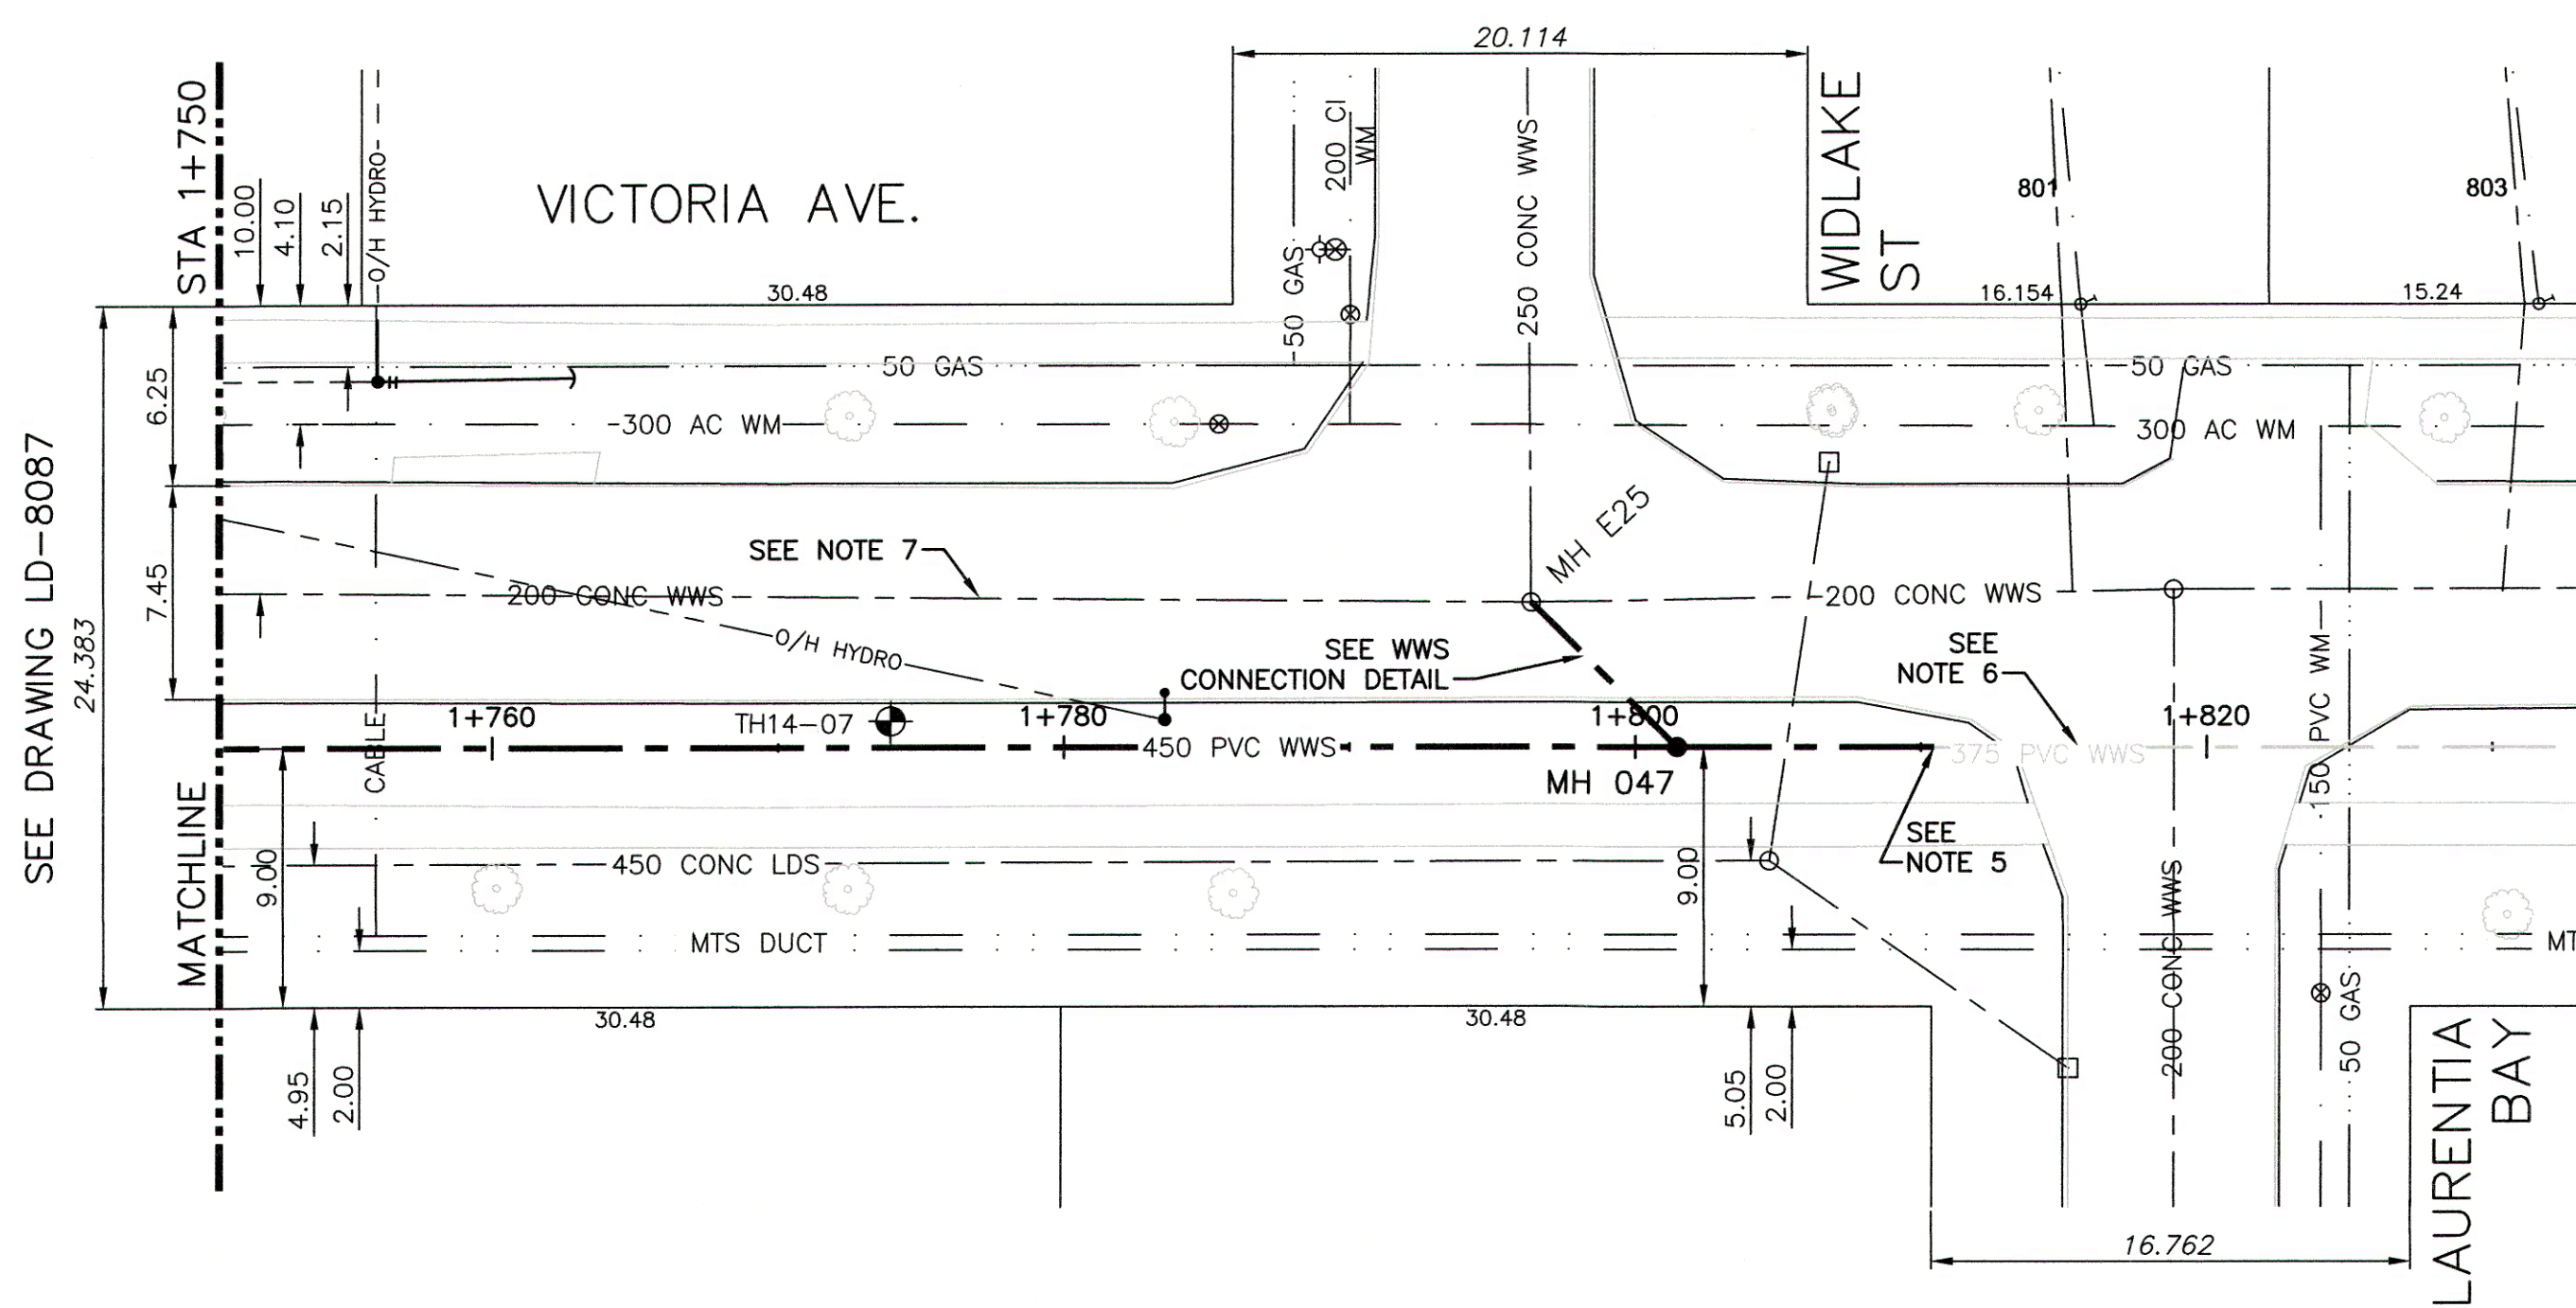


WARNING

IF POWER EQUIPMENT OR EXPLOSIVES ARE TO BE USED FOR EXCAVATION ON THIS PROJECT THE CONTRACTOR MUST:
 1) NOTIFY THE GAS COMPANY OF THE PROPOSED LOCATION OF EXCAVATION.
 2) TAKE PRECAUTION TO AVOID DAMAGE TO GAS COMPANY INSTALLATIONS. SEE PROVINCIAL REGULATION 210/72 FOR DETAILS.

CONSTRUCTION NOTES:

- SEWER AND WATER SERVICES SHOWN ON DRAWING ARE APPROXIMATE ONLY.
- LOCATION OF ALL SEWER AND WATER LINES TO BE CONFIRMED IN FIELD.
- INSTALL NEW SEWER BY TRENCHLESS METHODS, UNLESS OTHERWISE NOTED.
- FRONT ACCESS TO ALL VICTORIA AVENUE PROPERTIES TO BE MAINTAINED AT ALL TIMES DURING CONSTRUCTION PERIOD.
- CONTRACT NO. 3 FINISHES AT END OF NEW Ø375 PIPE AND TO BE PLUGGED WITH PVC PLUG.
- UPSTREAM 375 PIPE NOT IN CONTRACT NO. 3. PROVISION FOR FUTURE CONTRACT.
- EXISTING 200 WWS BETWEEN MH E24 AND MH E25 TO BE ABANDONED AFTER ALL LIVE CONNECTIONS DIVERTED TO NEW 450 WWS AS PER SPECIFICATIONS.

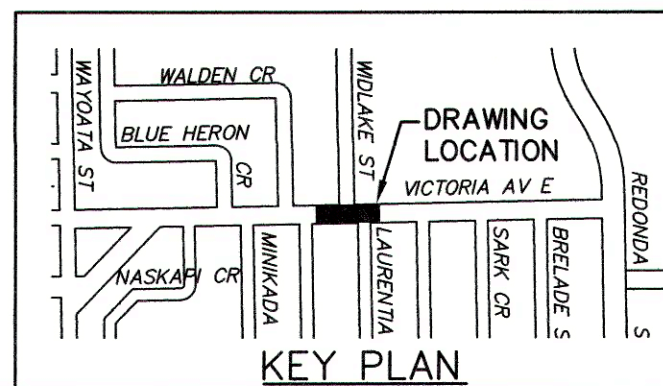

200 WM	WATERMAIN	200 WM	SL, HYDRO	150 WM	WATERMAIN	150 WM
⊕	HYDRANT	⊕	MTS	⊕	HYDRANT	⊕
⊕	VALVE	⊕	TRAFFIC SIGNALS	⊕	VALVE	⊕
525 LDS	LAND DRAINAGE SEWER	525 LDS	GAS	300 LDS	LAND DRAINAGE SEWER	300 LDS
375 WWS	WASTEWATER SEWER	375 WWS	SURVEY BAR	250 WWS	WASTEWATER SEWER	250 WWS
○	MANHOLE	●	FENCE	⊕	PROFILE	⊕
▽	CATCH BASIN	▽	POLE - HYDRO, MTS	⊕	GROUND ABOVE PIPE	⊕
▽	CURB INLET	▽	CURB STOP	⊕		⊕
⊕	JUNCTIONS	⊕	GUY ANCHOR	⊕		⊕
⊕	CULVERT	⊕	LIGHT STANDARD	⊕		⊕
⊕	ANODE	⊕	TREE	⊕		⊕
⊕	EXISTING	⊕	LEGEND-PLAN	⊕	PROPOSED	⊕

LOCATION APPROVED	B.M. ELEV.
UNDERGROUND STRUCTURES	CONSTRUCTION COMPLETION DATE: YYYY MM DD
SUPV. U/G STRUCTURES COMMITTEE	DATE
NOTE: LOCATION OF UNDERGROUND STRUCTURES AS SHOWN ARE BASED ON THE BEST INFORMATION AVAILABLE BUT NO GUARANTEE IS GIVEN THAT ALL EXISTING UTILITIES ARE SHOWN OR THAT THE GIVEN LOCATIONS ARE EXACT. CONFIRMATION OF EXISTENCE AND EXACT LOCATION OF ALL SERVICES MUST BE OBTAINED FROM THE INDIVIDUAL UTILITIES BEFORE PROCEEDING WITH CONSTRUCTION.	

ch2m	
DESIGNED BY: MAF	CHECKED BY: MD
DRAWN BY: JBC	APPROVED BY: <i>E. Sharp</i>
SCALE: HORIZONTAL 1:250 VERTICAL 1:50	RELEASED FOR CONSTRUCTION: <i>Reid</i>
DATE: 10/17/17	DATE: 10/17/17



THE CITY OF WINNIPEG
 WATER AND WASTE DEPARTMENT
 ENGINEERING DIVISION

TRANSCONA SEWER RELIEF WORKS
 CONTRACT NO. 3
 VICTORIA AVENUE
 FROM STA 1+750 TO MH 047

SHEET 12 OF 19
 CITY DRAWING NUMBER
 LD-8088