


B SIZE 11" X 17" (279mm x 432mm)

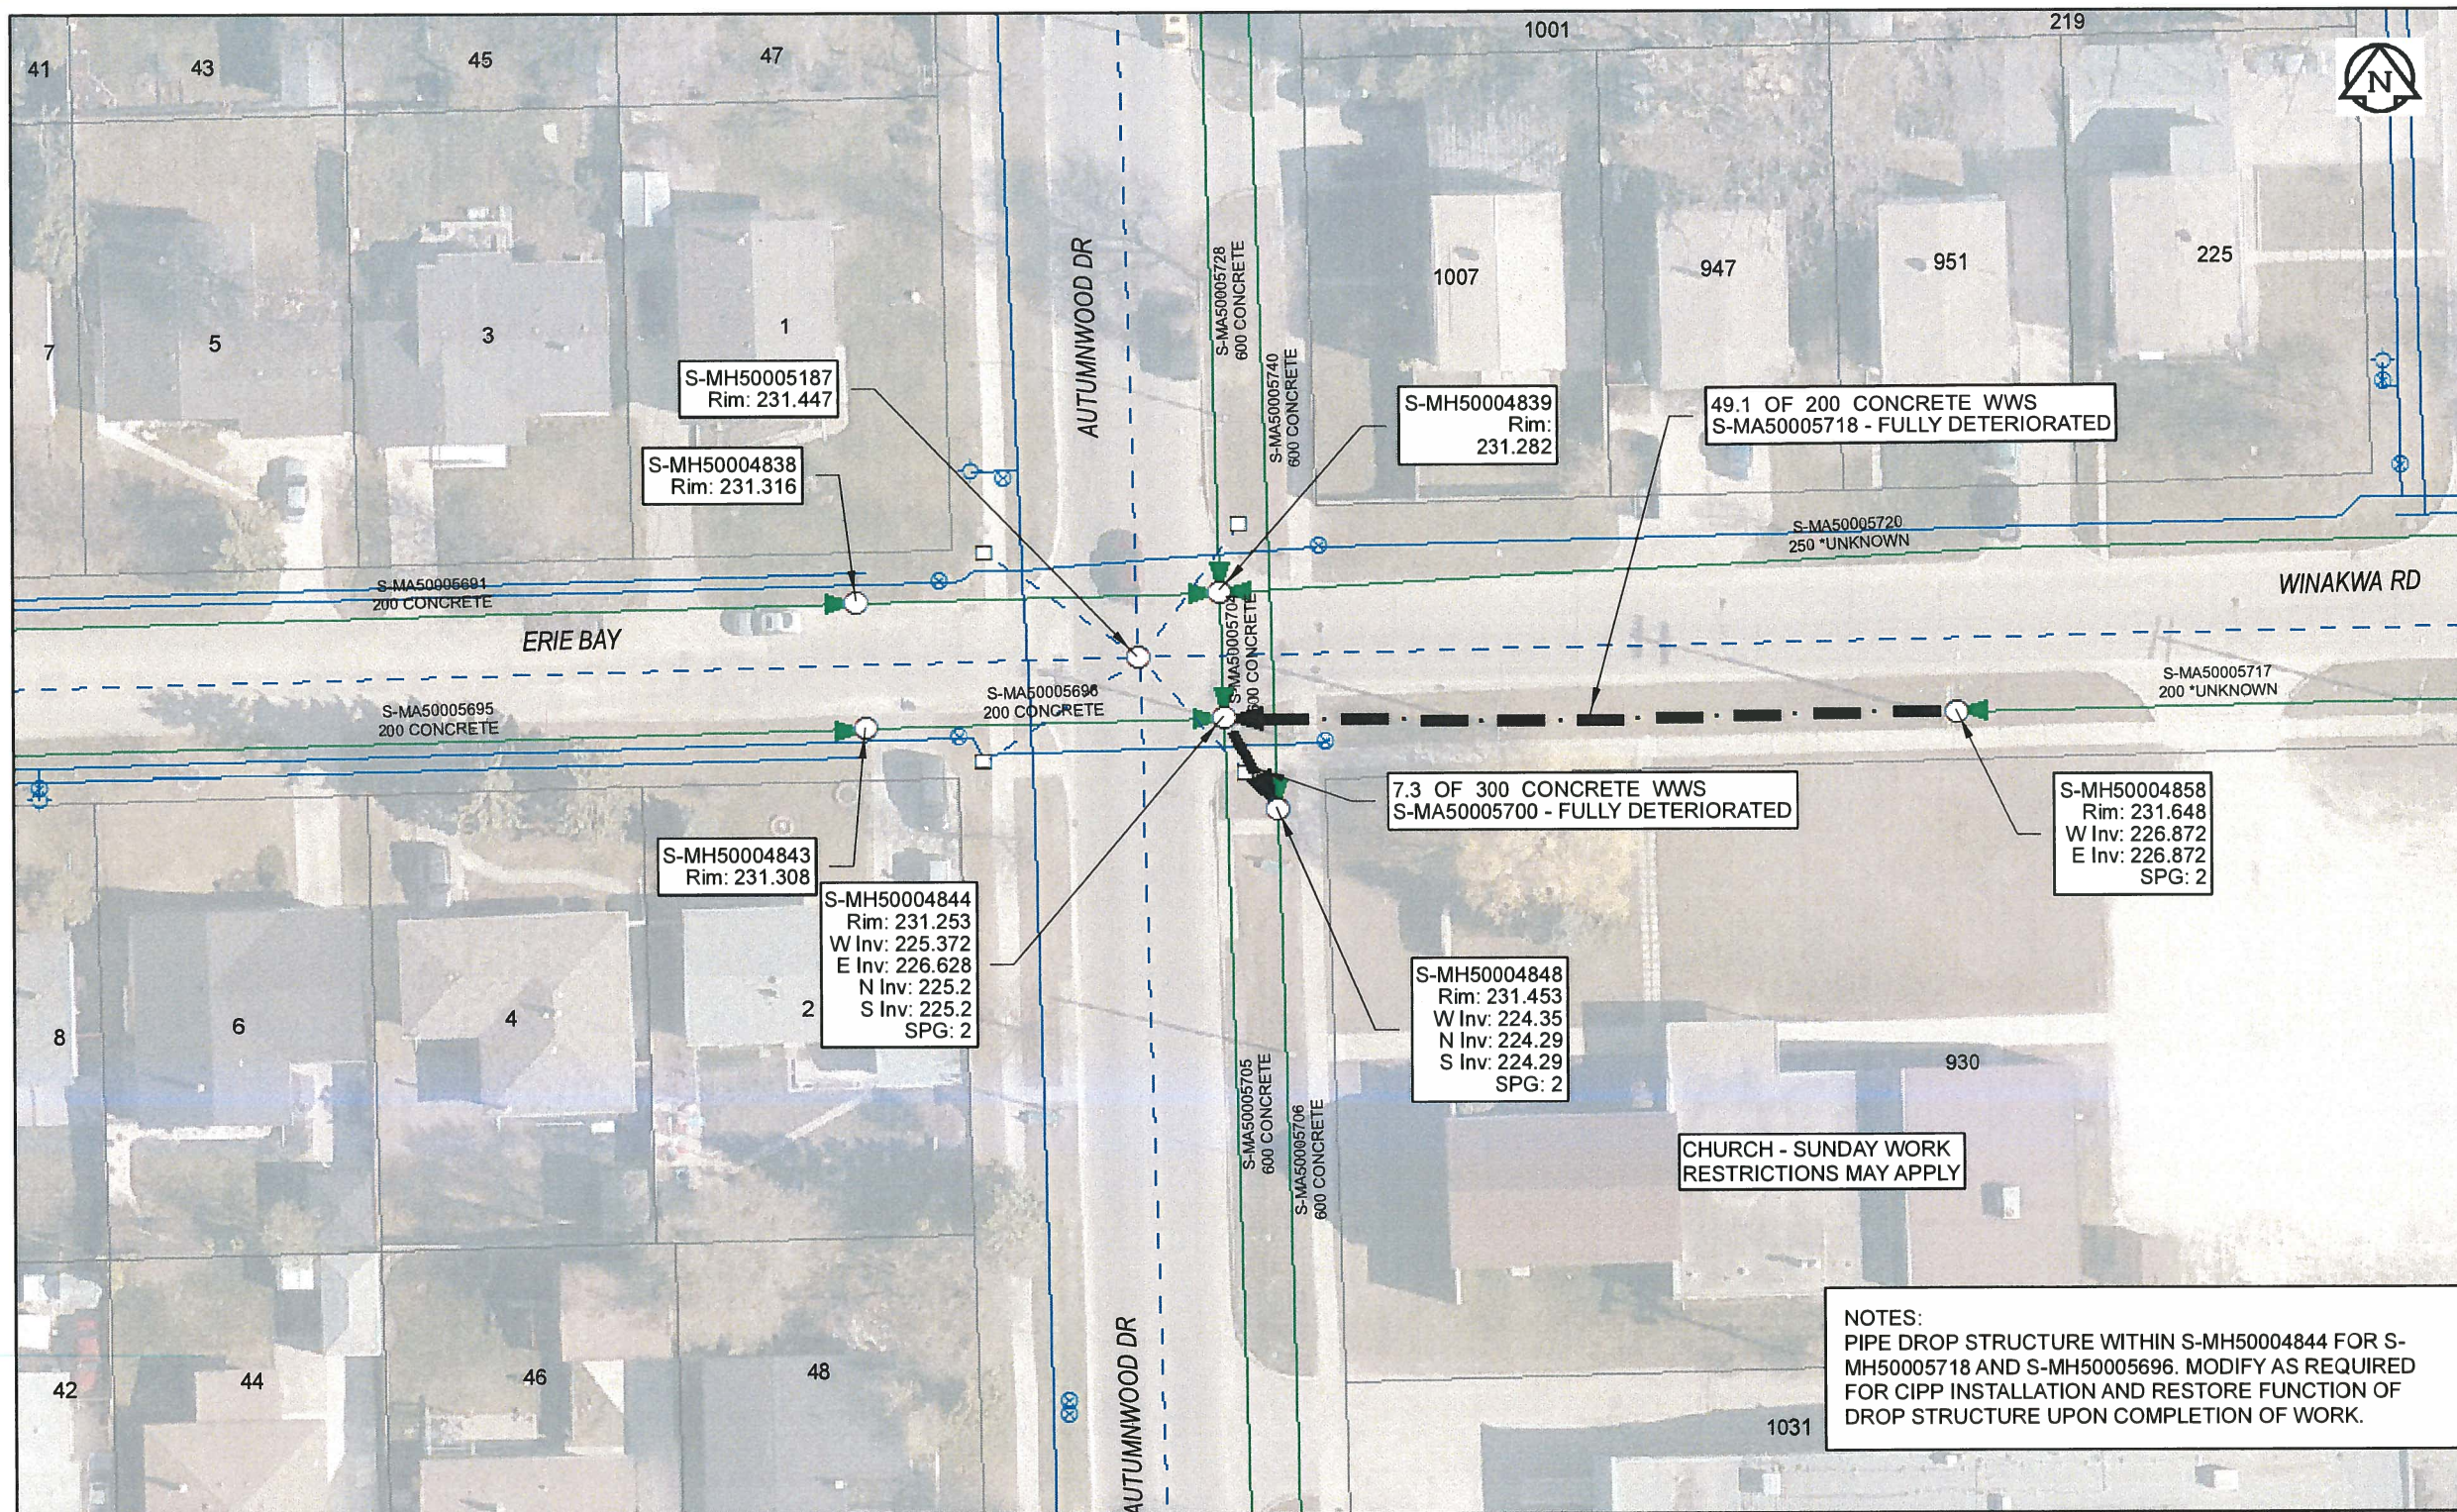

Sewer Junction Information
(From Video Inspection)

Reference MH Distance Size Clock

Reference	MH	Distance	Size	Clock
-	-	-	-	-

Traffic Controls
Regional Street Lane Closure Required: No
Impacted Regional Street: N/A

General Requirements:
Residential Street Restrictions

WARNING
IF POWER EQUIPMENT OR EXPLOSIVES ARE TO BE USED FOR EXCAVATION ON THIS PROJECT, THE CONTRACTOR MUST:
1) NOTIFY THE GAS COMPANY OF THE PROPOSED LOCATION OF EXCAVATION.
2) TAKE PRECAUTION TO AVOID DAMAGE TO GAS COMPANY INSTALLATIONS.
SEE PROVINCIAL REGULATION 140/92 FOR DETAILS

APECM
Certificate of Authorization
AECOM Canada Ltd.
No. 4671 Date: April 10/17

METRIC
WHOLE NUMBERS INDICATE MILLIMETRES
DECIMALIZED NUMBERS INDICATE METRES
0 2.5 5 10 15 20
Meters
BID OPPORTUNITY NO. 261-2017

NOTES:
PIPE DROP STRUCTURE WITHIN S-MH50004844 FOR S-MH50005718 AND S-MH50005696. MODIFY AS REQUIRED FOR CIPP INSTALLATION AND RESTORE FUNCTION OF DROP STRUCTURE UPON COMPLETION OF WORK.

LOCATION APPROVED UNDERGROUND STRUCTURES

SUPR. U/G STRUCTURES DATE COMMITTEE

NOTE:
LOCATION OF UNDERGROUND STRUCTURES AS SHOWN ARE BASED ON THE BEST INFORMATION AVAILABLE. BUT NO GUARANTEE IS GIVEN THAT ALL EXISTING UTILITIES ARE SHOWN OR THAT THE GIVEN LOCATIONS ARE EXACT. CONFIRMATION OF EXISTENCE AND EXACT LOCATION OF ALL SERVICES MUST BE OBTAINED FROM THE INDIVIDUAL UTILITIES BEFORE PROCEEDING WITH CONSTRUCTION.

NO.	REVISIONS	YY/MM/DD	BY	DATE
0	ISSUED FOR CONSTRUCTION	10/04/17		

AECOM

DESIGNED BY	NK	CHECKED BY	CM
DRAWN BY	CLC	APPROVED BY	<i>[Signature]</i>
HOR. SCALE	1:500	RELEASED FOR CONSTRUCTION	<i>[Signature]</i>
VERT. SCALE	N/A	DATE	4/10/17

PROFESSIONAL'S SEAL

PROVINCE OF MANITOBA
A.B. BRAUN
Member
24453
REGISTERED ENGINEER

CONSULTANT DRAWING NO.
60516898-01-C-2016 Lining-ROX.mxd

THE CITY OF WINNIPEG
WATER AND WASTE DEPARTMENT

2016 SEWER RENEWALS
BY CIPP LINING
CONTRACT 3
AUTUMNWOOD DR
MH AT ERIE BY (N LEG - S OF CL) TO MH SE OF MH AT ERIE BY (N LEG)

SHEET 5 OF 82
CITY DRAWING NUMBER
REV
11386 0

AECOM REVIEW DRFT CHK
FILE NAME: 2016 Lining.pdf SAVED BY: JD