


B SIZE 11" X 17" (279mm x 432mm)

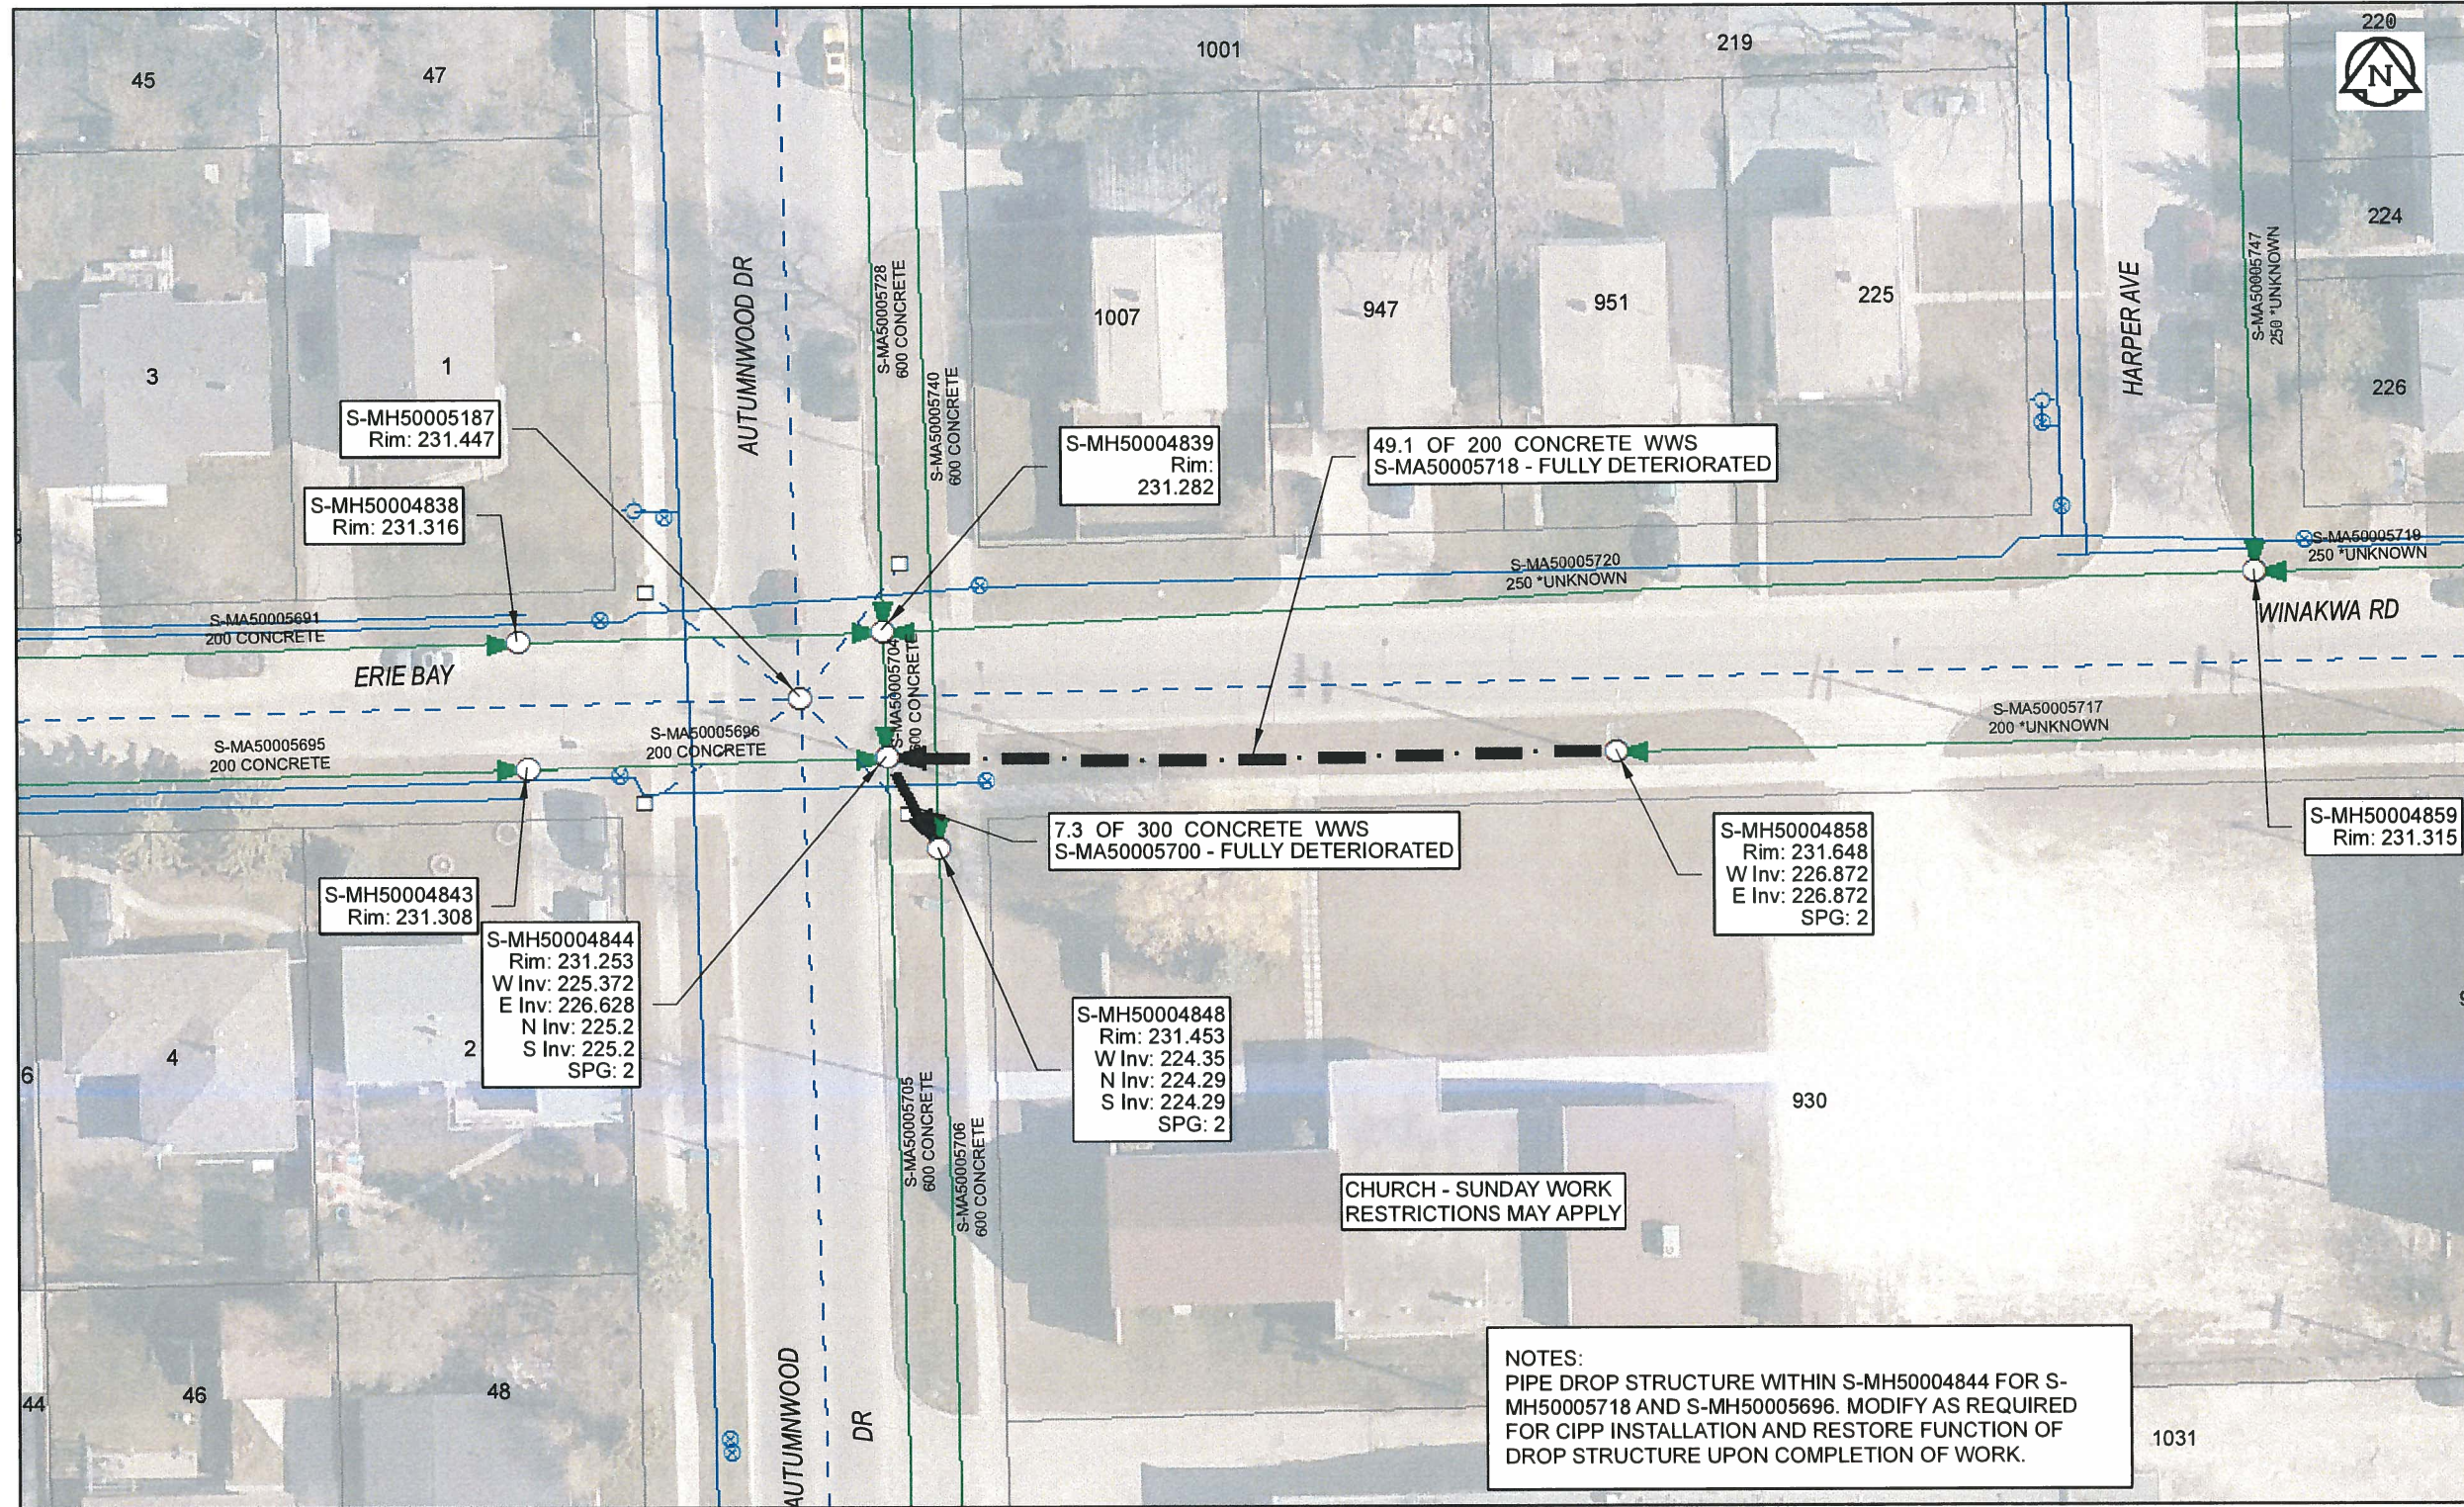

**Sewer Junction Information**  
(From Video Inspection)

Reference MH	Distance	Size	Clock
S-MH50004858	048.0	150	06

(DROP STRUCTURE)

**Traffic Controls**

Regional Street Lane Closure Required: No  
Impacted Regional Street: N/A

General Requirements:  
Residential Street Restrictions

**WARNING**

IF POWER EQUIPMENT OR EXPLOSIVES ARE TO BE USED FOR EXCAVATION ON THIS PROJECT, THE CONTRACTOR MUST:

- 1) NOTIFY THE GAS COMPANY OF THE PROPOSED LOCATION OF EXCAVATION.
- 2) TAKE PRECAUTION TO AVOID DAMAGE TO GAS COMPANY INSTALLATIONS.

SEE PROVINCIAL REGULATION 140/92 FOR DETAILS

**APECM**  
Certificate of Authorization  
AECOM Canada Ltd.  
No. 4671 Date: April 10/17

**METRIC**  
WHOLE NUMBERS INDICATE MILLIMETRES  
DECIMALIZED NUMBERS INDICATE METRES

0 2.5 5 10 15 20  
Meters

BID OPPORTUNITY NO. 261-2017

**NOTES:**  
PIPE DROP STRUCTURE WITHIN S-MH50004844 FOR S-MH50005718 AND S-MH50005696. MODIFY AS REQUIRED FOR CIPP INSTALLATION AND RESTORE FUNCTION OF DROP STRUCTURE UPON COMPLETION OF WORK.

AECOM REVIEW DRFT CHK FILE NAME: 2016 Lining.pdf SAVED BY: JD	<b>LOCATION APPROVED UNDERGROUND STRUCTURES</b>		Can-Net GPS Reference Station WINN/810		<b>AECOM</b>	DESIGNED BY NK		CHECKED BY CM			
	SUPR. U/G STRUCTURES DATE COMMITTEE NOTE: LOCATION OF UNDERGROUND STRUCTURES AS SHOWN ARE BASED ON THE BEST INFORMATION AVAILABLE. BUT NO GUARANTEE IS GIVEN THAT ALL EXISTING UTILITIES ARE SHOWN OR THAT THE GIVEN LOCATIONS ARE EXACT. CONFIRMATION OF EXISTENCE AND EXACT LOCATION OF ALL SERVICES MUST BE OBTAINED FROM THE INDIVIDUAL UTILITIES BEFORE PROCEEDING WITH CONSTRUCTION.					DRAWN BY CLC		APPROVED BY <i>SC</i>			CONSULTANT DRAWING NO. 60516898-01-C-2016 Lining-R0X.mxd
		0 ISSUED FOR CONSTRUCTION 10/04/17		HOR. SCALE 1:500		VERT. SCALE N/A		RELEASED FOR CONSTRUCTION <i>JK</i>		DATE 4/10/17	
		NO. REVISIONS YY/MM/DD BY		DATE							

**THE CITY OF WINNIPEG WATER AND WASTE DEPARTMENT**

2016 SEWER RENEWALS BY CIPP LINING CONTRACT 3 WINAKWA RD  
1ST MH W OF HEATHER RD TO MH AT AUTUMNWOOD DR

SHEET 6 OF 82  
CITY DRAWING NUMBER 11387  
REV 0