


B SIZE 11" X 17" (279mm x 432mm)

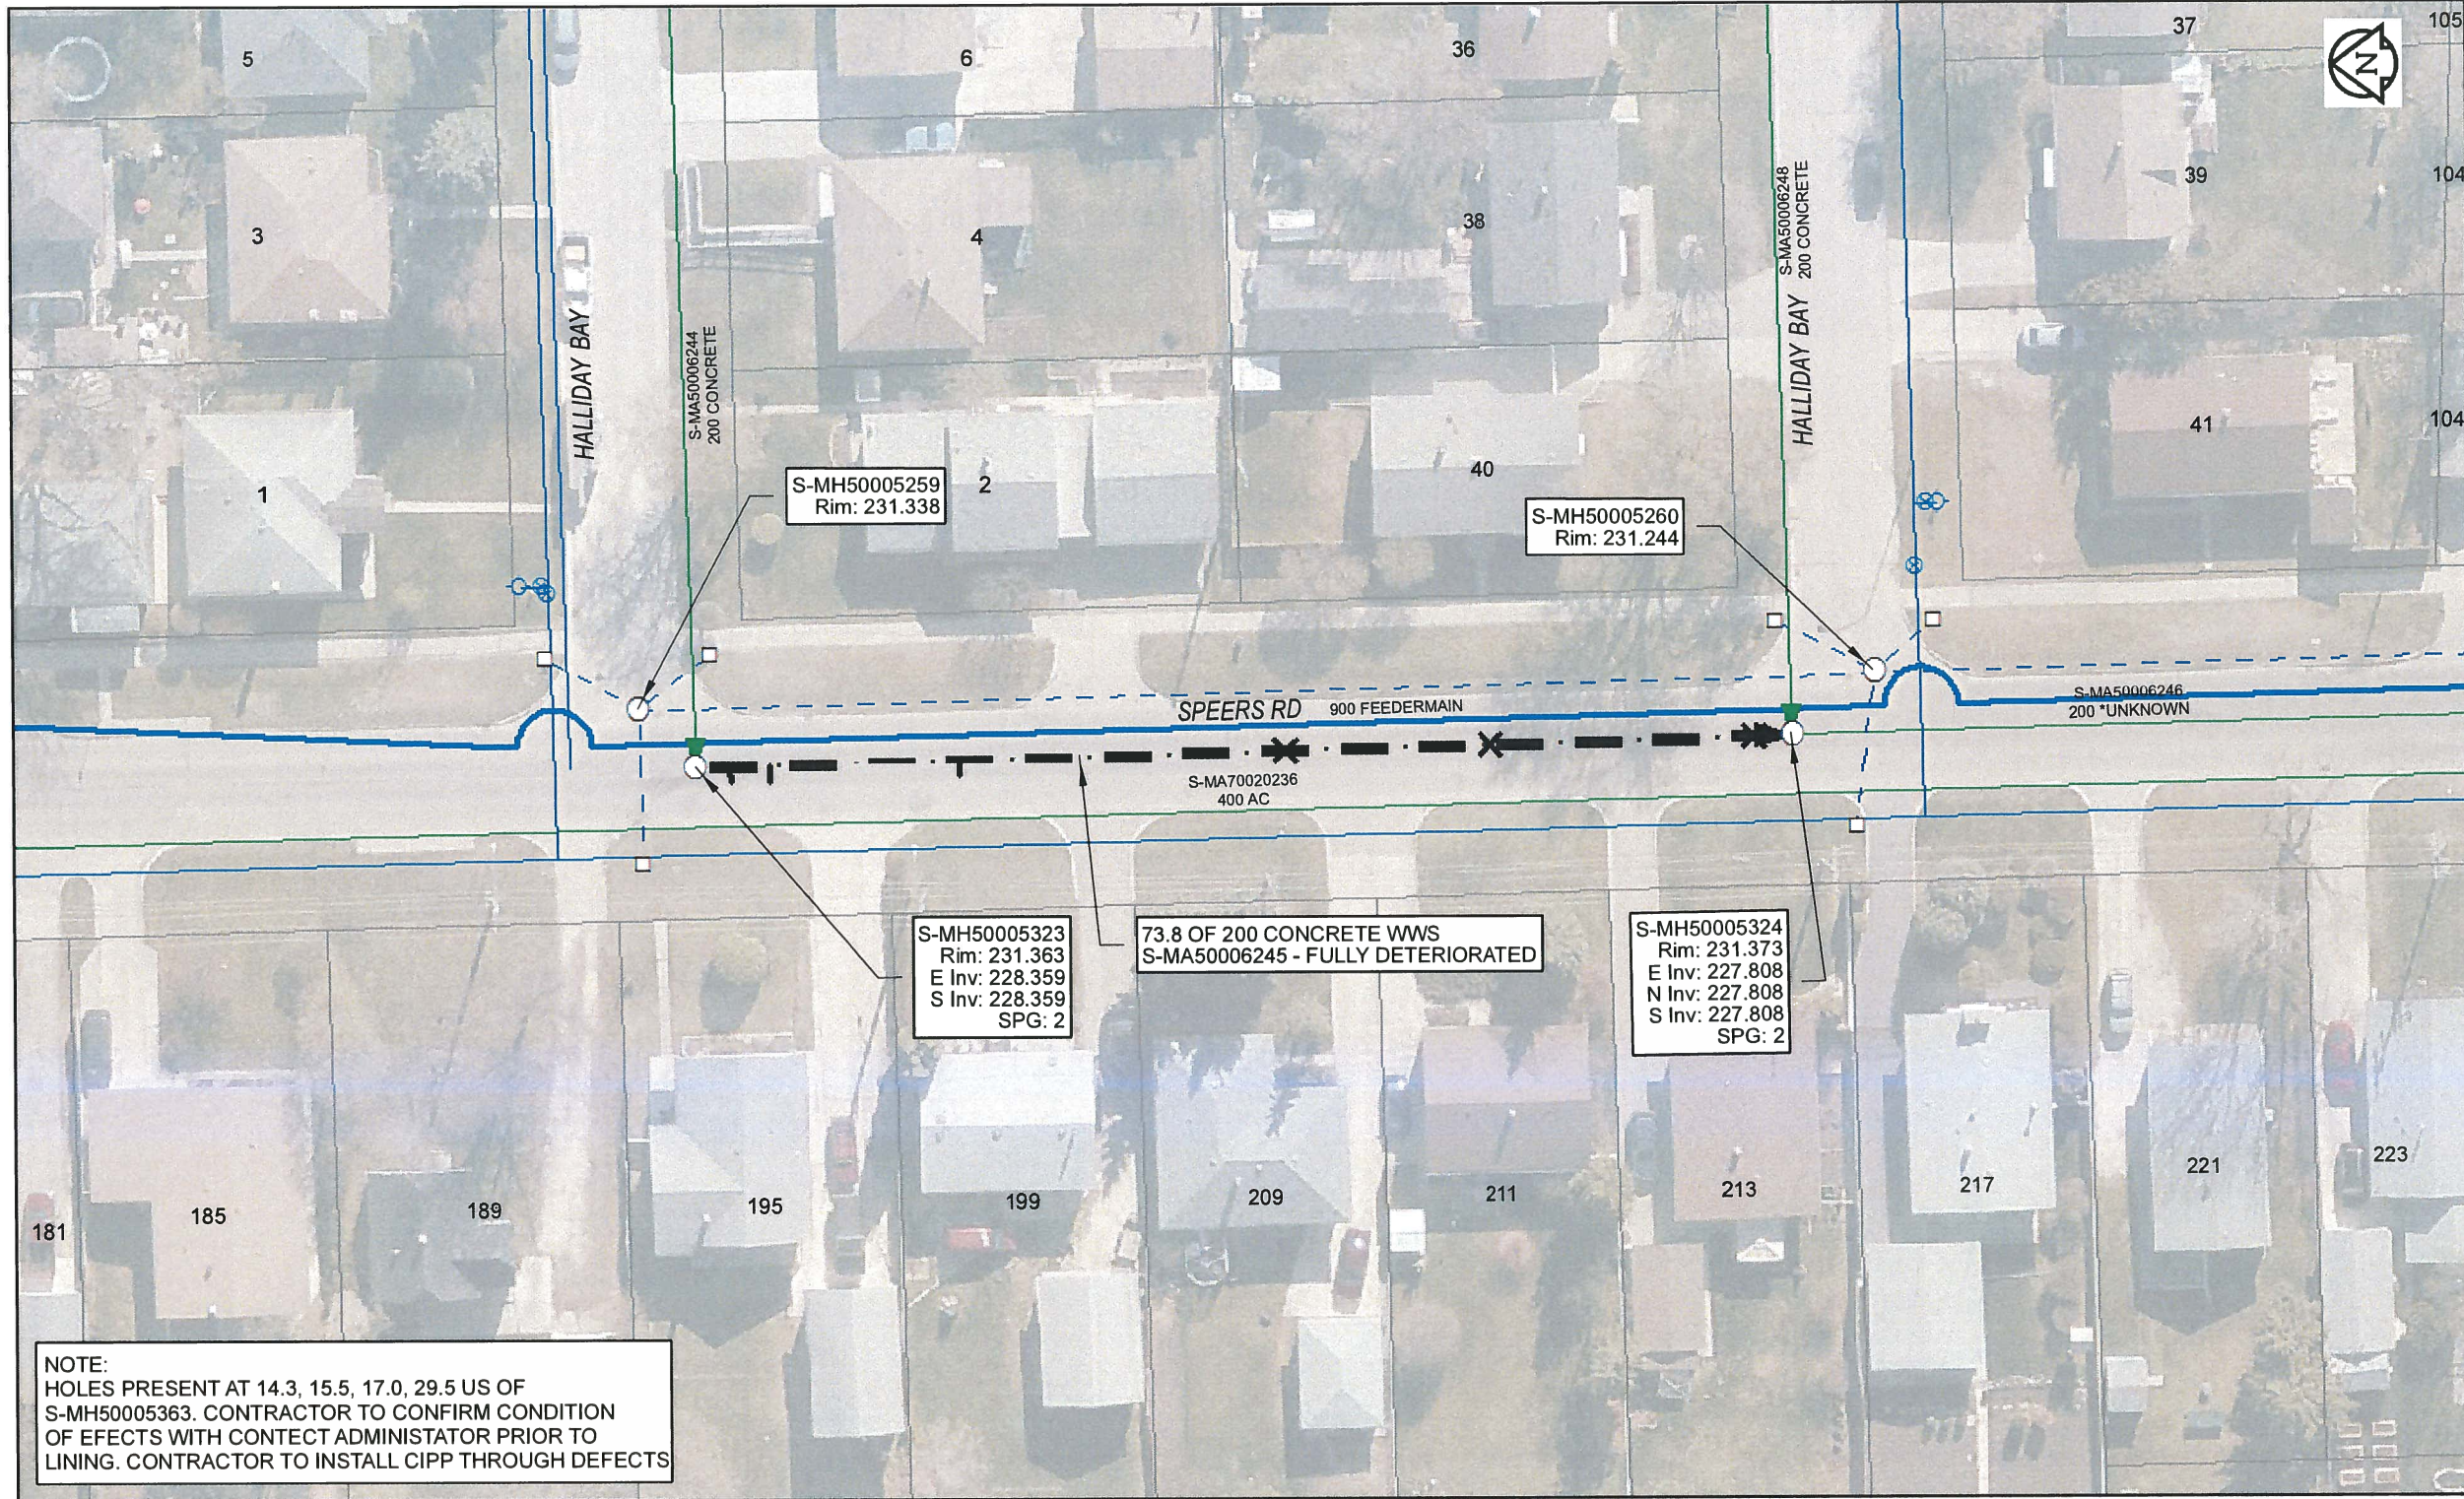

Sewer Junction Information

(From Video Inspection)

Reference MH	Distance	Size	Clock
S-MH50005323	002.3	150	01
-	004.9	150	02
-	017.7	150	02
-	039.6	150	12
-	053.5	150	12
-	071.3	150	12

Traffic Controls
 Regional Street Lane Closure Required: No
 Impacted Regional Street: N/A

General Requirements:
 Residential Street Restrictions

WARNING
 IF POWER EQUIPMENT OR EXPLOSIVES ARE TO BE USED FOR EXCAVATION ON THIS PROJECT, THE CONTRACTOR MUST:
 1) NOTIFY THE GAS COMPANY OF THE PROPOSED LOCATION OF EXCAVATION.
 2) TAKE PRECAUTION TO AVOID DAMAGE TO GAS COMPANY INSTALLATIONS.
 SEE PROVINCIAL REGULATION 140/92 FOR DETAILS

APECM
 Certificate of Authorization
 AECOM Canada Ltd.
 No. 4671 Date: Apr 10/17

METRIC
 WHOLE NUMBERS INDICATE MILLIMETRES
 DECIMALIZED NUMBERS INDICATE METRES

0 2.5 5 10 15 20
 Meters

BID OPPORTUNITY NO. 261-2017

NOTE:
 HOLES PRESENT AT 14.3, 15.5, 17.0, 29.5 US OF S-MH50005363. CONTRACTOR TO CONFIRM CONDITION OF EFFECTS WITH CONTACT ADMINISTRATOR PRIOR TO LINING. CONTRACTOR TO INSTALL CIPP THROUGH DEFECTS

AECOM REVIEW DRFT CHK
 FILE NAME: 2016 Lining.pdf SAVED BY: JD

LOCATION APPROVED UNDERGROUND STRUCTURES		Can-Net GPS Reference Station WINN/810	
SUPR. U/G STRUCTURES	DATE COMMITTEE		
NOTE: LOCATION OF UNDERGROUND STRUCTURES AS SHOWN ARE BASED ON THE BEST INFORMATION AVAILABLE. BUT NO GUARANTEE IS GIVEN THAT ALL EXISTING UTILITIES ARE SHOWN OR THAT THE GIVEN LOCATIONS ARE EXACT. CONFIRMATION OF EXISTENCE AND EXACT LOCATION OF ALL SERVICES MUST BE OBTAINED FROM THE INDIVIDUAL UTILITIES BEFORE PROCEEDING WITH CONSTRUCTION.			
0	ISSUED FOR CONSTRUCTION	10/04/17	BY: <i>JD</i>
NO.	REVISIONS	YY/MM/DD	BY

AECOM

DESIGNED BY	NK	CHECKED BY	CM
DRAWN BY	CLC	APPROVED BY	<i>SC</i>
HOR. SCALE	1:500	RELEASED FOR CONSTRUCTION	<i>SC</i> 4/10/17
VERT. SCALE	N/A	DATE	4/10/17

PROFESSIONAL'S SEAL

CONSULTANT DRAWING NO. 60516898-01-C-2016 Lining-R0X.mxd

THE CITY OF WINNIPEG
 WATER AND WASTE DEPARTMENT

2016 SEWER RENEWALS
 BY CIPP LINING
 CONTRACT 3
 SPEERS RD (CL)
 MH AT HALLIDAY BY (N LEG) TO MH AT HALLIDAY BY (S LEG)

SHEET 8 OF 82
 CITY DRAWING NUMBER 11389
 REV 0