


B SIZE 11" X 17" (279mm x 432mm)

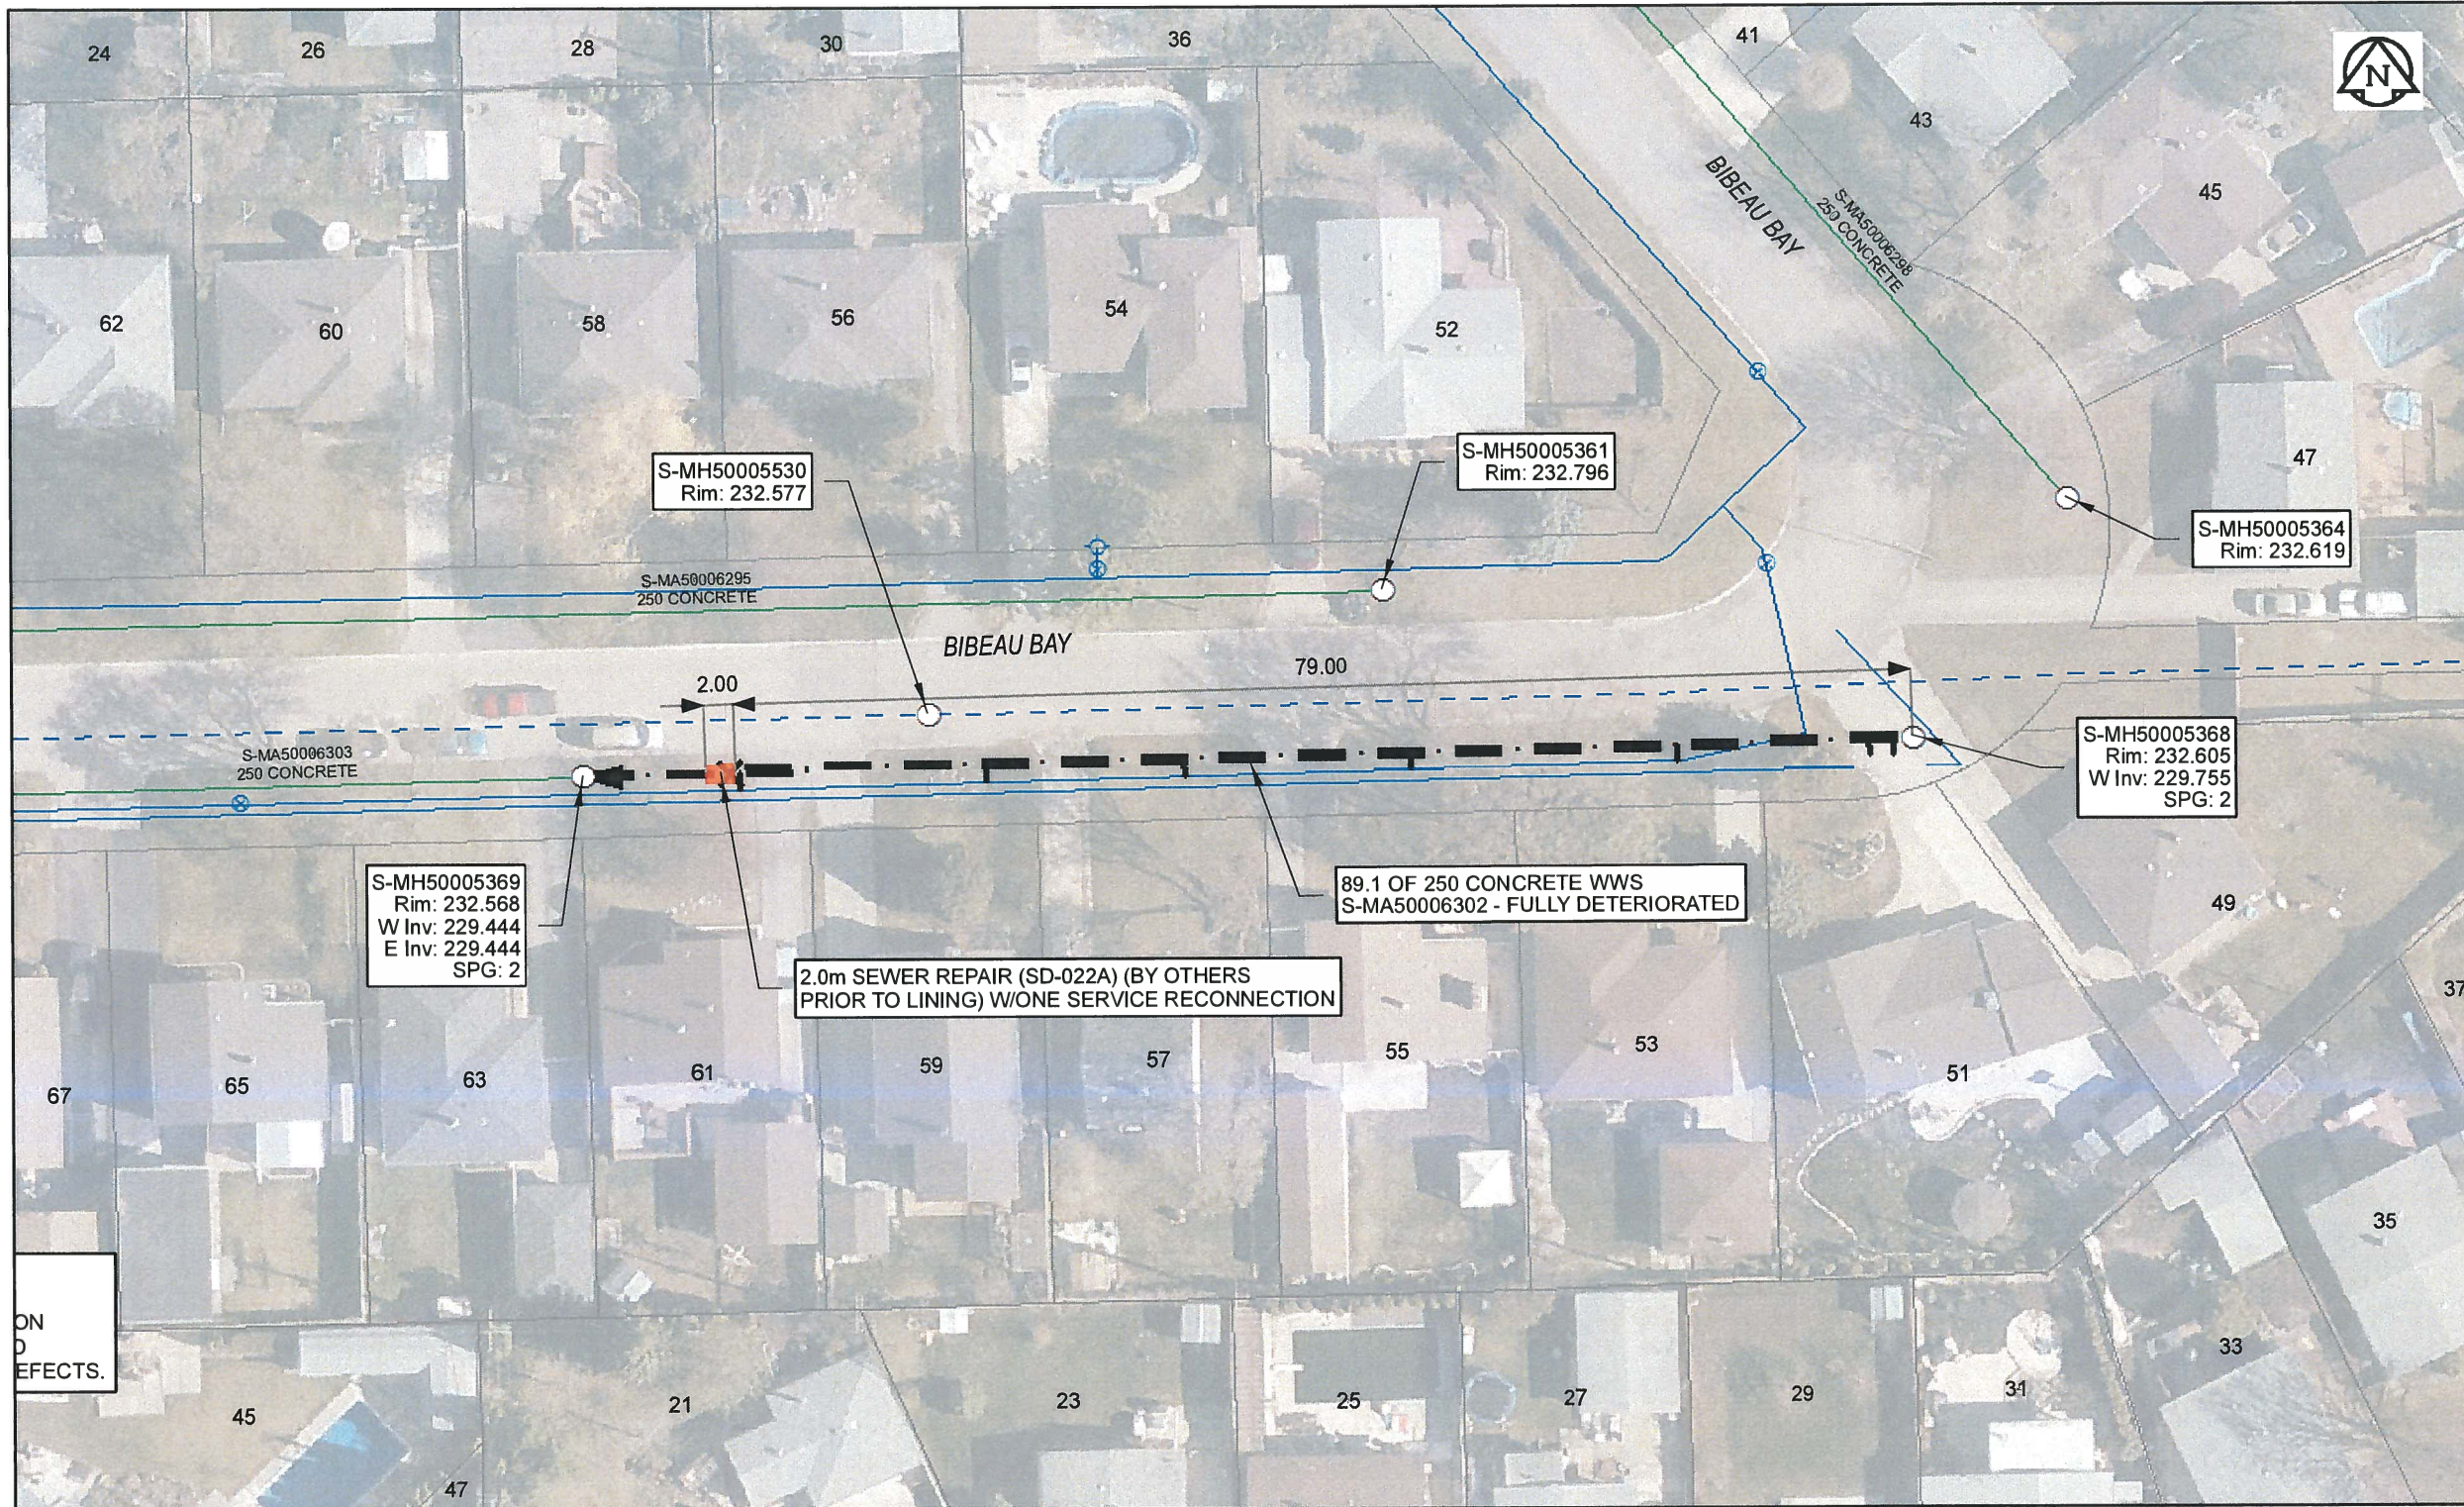

Sewer Junction Information

(From Video Inspection)

Reference MH	Distance	Size	Clock
S-MH50005368	001.4	150	10
-	003.0	150	10
-	015.9	150	10
-	033.8	150	10
-	049.0	150	10
-	062.3	150	10
-	078.8	150	10
-	079.4	150	12

Traffic Controls
 Regional Street Lane Closure Required: No
 Impacted Regional Street: N/A

General Requirements:
 Residential Street Restrictions

WARNING
 IF POWER EQUIPMENT OR EXPLOSIVES ARE TO BE USED FOR EXCAVATION ON THIS PROJECT, THE CONTRACTOR MUST:
 1) NOTIFY THE GAS COMPANY OF THE PROPOSED LOCATION OF EXCAVATION.
 2) TAKE PRECAUTION TO AVOID DAMAGE TO GAS COMPANY INSTALLATIONS.
 SEE PROVINCIAL REGULATION 140/92 FOR DETAILS

AECOM
 Certificate of Authorization
 AECOM Canada Ltd.
 No. 4671 Date: *April 10/17*

METRIC
 WHOLE NUMBERS INDICATE MILLIMETRES
 DECIMALIZED NUMBERS INDICATE METRES
 0 2.5 5 10 15 20
 Meters
 BID OPPORTUNITY NO. 261-2017

LOCATION APPROVED UNDERGROUND STRUCTURES

SUPR. U/G STRUCTURES	DATE

NOTE:
 LOCATION OF UNDERGROUND STRUCTURES AS SHOWN ARE BASED ON THE BEST INFORMATION AVAILABLE. BUT NO GUARANTEE IS GIVEN THAT ALL EXISTING UTILITIES ARE SHOWN OR THAT THE GIVEN LOCATIONS ARE EXACT. CONFIRMATION OF EXISTENCE AND EXACT LOCATION OF ALL SERVICES MUST BE OBTAINED FROM THE INDIVIDUAL UTILITIES BEFORE PROCEEDING WITH CONSTRUCTION.

Can-Net GPS Reference Station WINN/810

NO.	REVISIONS	YY/MM/DD	BY
0	ISSUED FOR CONSTRUCTION	10/04/17	<i>JK</i>

AECOM

DESIGNED BY	NK	CHECKED BY	CM
DRAWN BY	CLC	APPROVED BY	<i>SK</i>
HOR. SCALE	1:500	RELEASED FOR CONSTRUCTION	<i>JK</i>
VERT. SCALE	N/A	DATE	<i>4/10/17</i>
		DATE	

PROFESSIONAL'S SEAL
 PROVINCE OF MANITOBA
 A.A.B.
 BRAUN
 Member
 24453
 REGISTERED ENGINEER
 CONSULTANT DRAWING NO.
 60516898-01-C-2016 Lining-R0X.mxd

THE CITY OF WINNIPEG
 WATER AND WASTE DEPARTMENT

2016 SEWER RENEWALS BY CIPP LINING CONTRACT 3
 BIBEAU BY (S LEG - S OF CL)
 MH AT BIBEAU BY (E LEG) TO 1ST MH W OF BIBEAU BY (E LEG)

SHEET 11 OF 82
 CITY DRAWING NUMBER
11392 REV 0

AECOM REVIEW DRFT CHK
 FILE NAME: 2016 Lining.pdf SAVED BY: JD