


B SIZE 11" X 17" (279mm x 432mm)

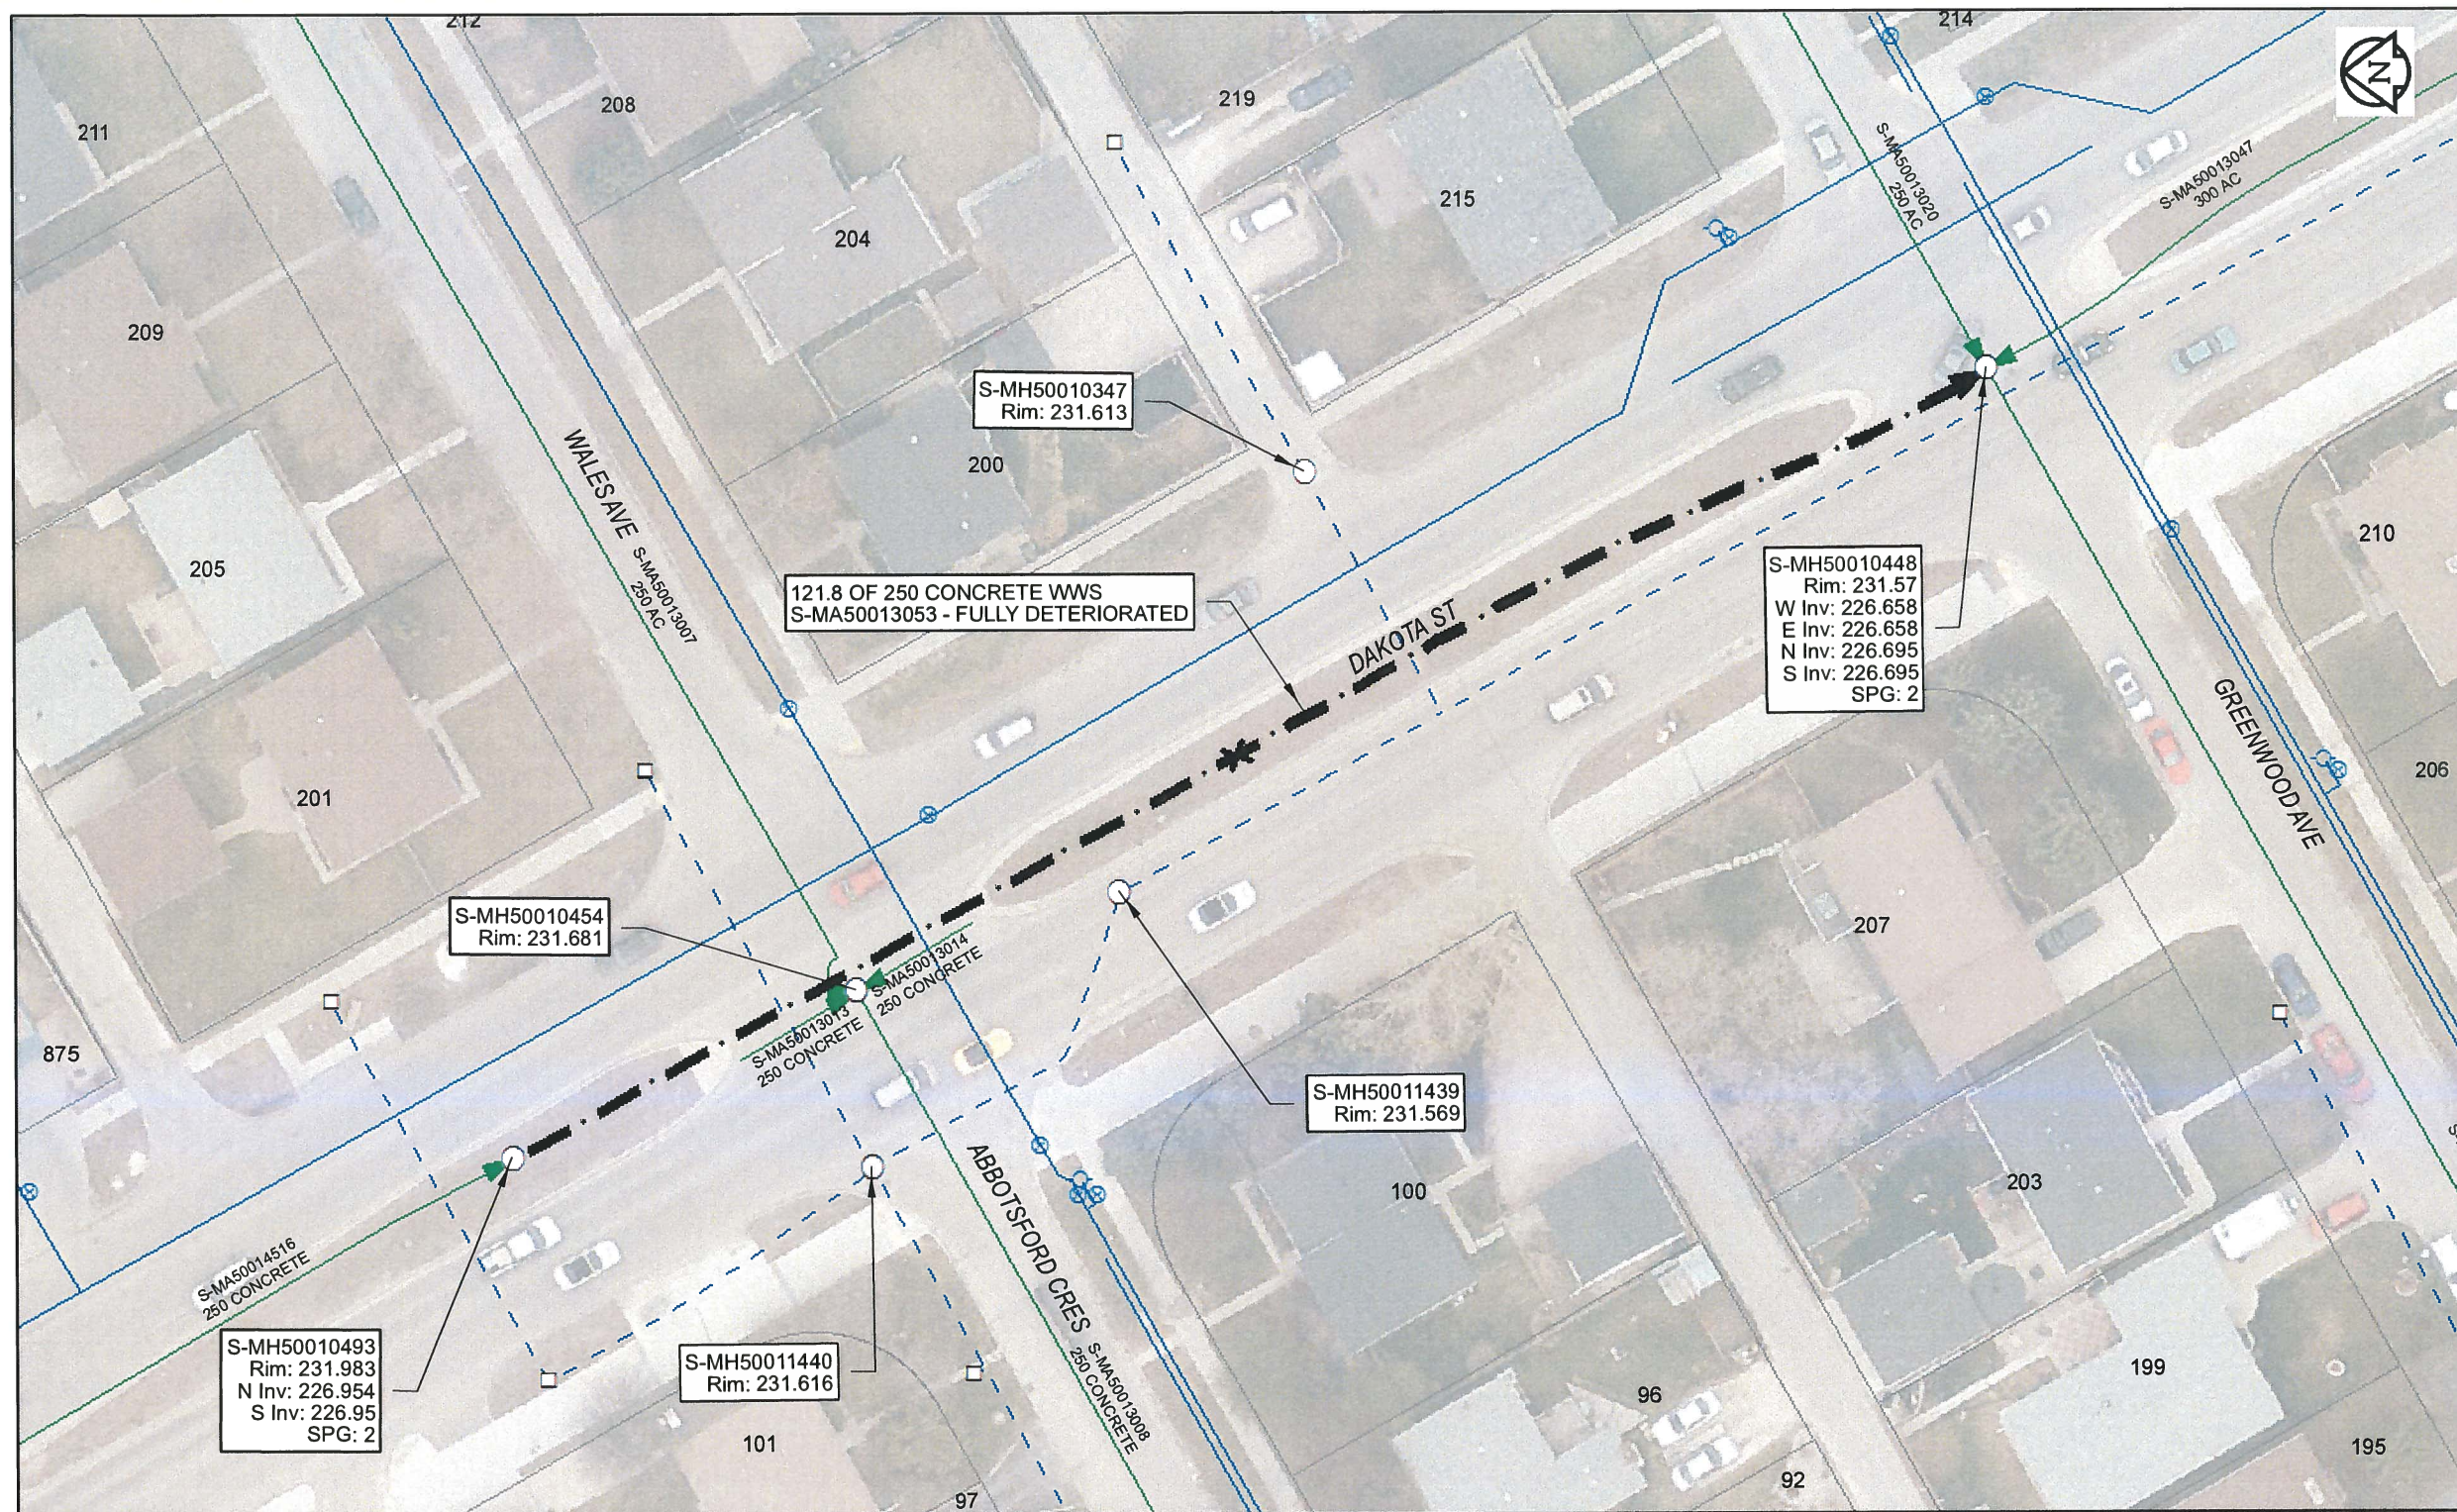

Sewer Junction Information
(From Video Inspection)

Reference MH	Distance	Size	Clock
S-MH50010493	055.5	100	12

Traffic Controls
Regional Street Lane Closure Required: Yes
Impacted Regional Street: Dakota St

General Requirements:
Maintain all NB lanes on regional street during AM Weekday Peak Periods. Maintain all SB lanes during PM Weekday Peak Periods. Maintain minimum one lane of traffic in each direction at all times.

WARNING
IF POWER EQUIPMENT OR EXPLOSIVES ARE TO BE USED FOR EXCAVATION ON THIS PROJECT, THE CONTRACTOR MUST:
1) NOTIFY THE GAS COMPANY OF THE PROPOSED LOCATION OF EXCAVATION.
2) TAKE PRECAUTION TO AVOID DAMAGE TO GAS COMPANY INSTALLATIONS.
SEE PROVINCIAL REGULATION 140/92 FOR DETAILS

APEGM
Certificate of Authorization
AECOM Canada Ltd.
No. 4671 Date: April 10/17

METRIC
WHOLE NUMBERS INDICATE MILLIMETRES
DECIMALIZED NUMBERS INDICATE METRES

0 2.5 5 10 15 20
Meters

BID OPPORTUNITY NO. 261-2017

AECOM REVIEW DRFT CHK FILE NAME: 2016 Lining.pdf - SAVED BY: JD	LOCATION APPROVED UNDERGROUND STRUCTURES		Can-Net GPS Reference Station WINN/810			<p>DESIGNED BY: NK</p> <p>CHECKED BY: CM</p> <p>DRAWN BY: CLC</p> <p>APPROVED BY: [Signature]</p> <p>HOR. SCALE: 1:500</p> <p>VERT. SCALE: N/A</p> <p>RELEASED FOR CONSTRUCTION: [Signature]</p> <p>CONSULTANT DRAWING NO.: 60516898-01-C-2016 Lining-R0X.mxd</p>					
	<p>SUPR. U/G STRUCTURES DATE COMMITTEE</p> <p>NOTE: LOCATION OF UNDERGROUND STRUCTURES AS SHOWN ARE BASED ON THE BEST INFORMATION AVAILABLE. BUT NO GUARANTEE IS GIVEN THAT ALL EXISTING UTILITIES ARE SHOWN OR THAT THE GIVEN LOCATIONS ARE EXACT. CONFIRMATION OF EXISTENCE AND EXACT LOCATION OF ALL SERVICES MUST BE OBTAINED FROM THE INDIVIDUAL UTILITIES BEFORE PROCEEDING WITH CONSTRUCTION.</p>		<table border="1"> <tr> <td>0</td> <td>ISSUED FOR CONSTRUCTION</td> <td>10/04/17</td> <td>[Signature]</td> </tr> <tr> <td>NO.</td> <td>REVISIONS</td> <td>YY/MM/DD</td> <td>BY</td> </tr> </table>				0	ISSUED FOR CONSTRUCTION	10/04/17	[Signature]	NO.
0	ISSUED FOR CONSTRUCTION	10/04/17	[Signature]								
NO.	REVISIONS	YY/MM/DD	BY								

<p>THE CITY OF WINNIPEG WATER AND WASTE DEPARTMENT</p> <p>2016 SEWER RENEWALS BY CIPP LINING CONTRACT 3 DAKOTA ST 1ST MH S MEADOWOOD DR TO MH AT GREENWOOD AV</p>	<p>SHEET 14 OF 82</p> <p>CITY DRAWING NUMBER</p> <p>REV 0</p> <p>11395</p>
	<p>PROFESSIONAL'S SEAL</p>