


B SIZE 11" X 17" (279mm x 432mm)

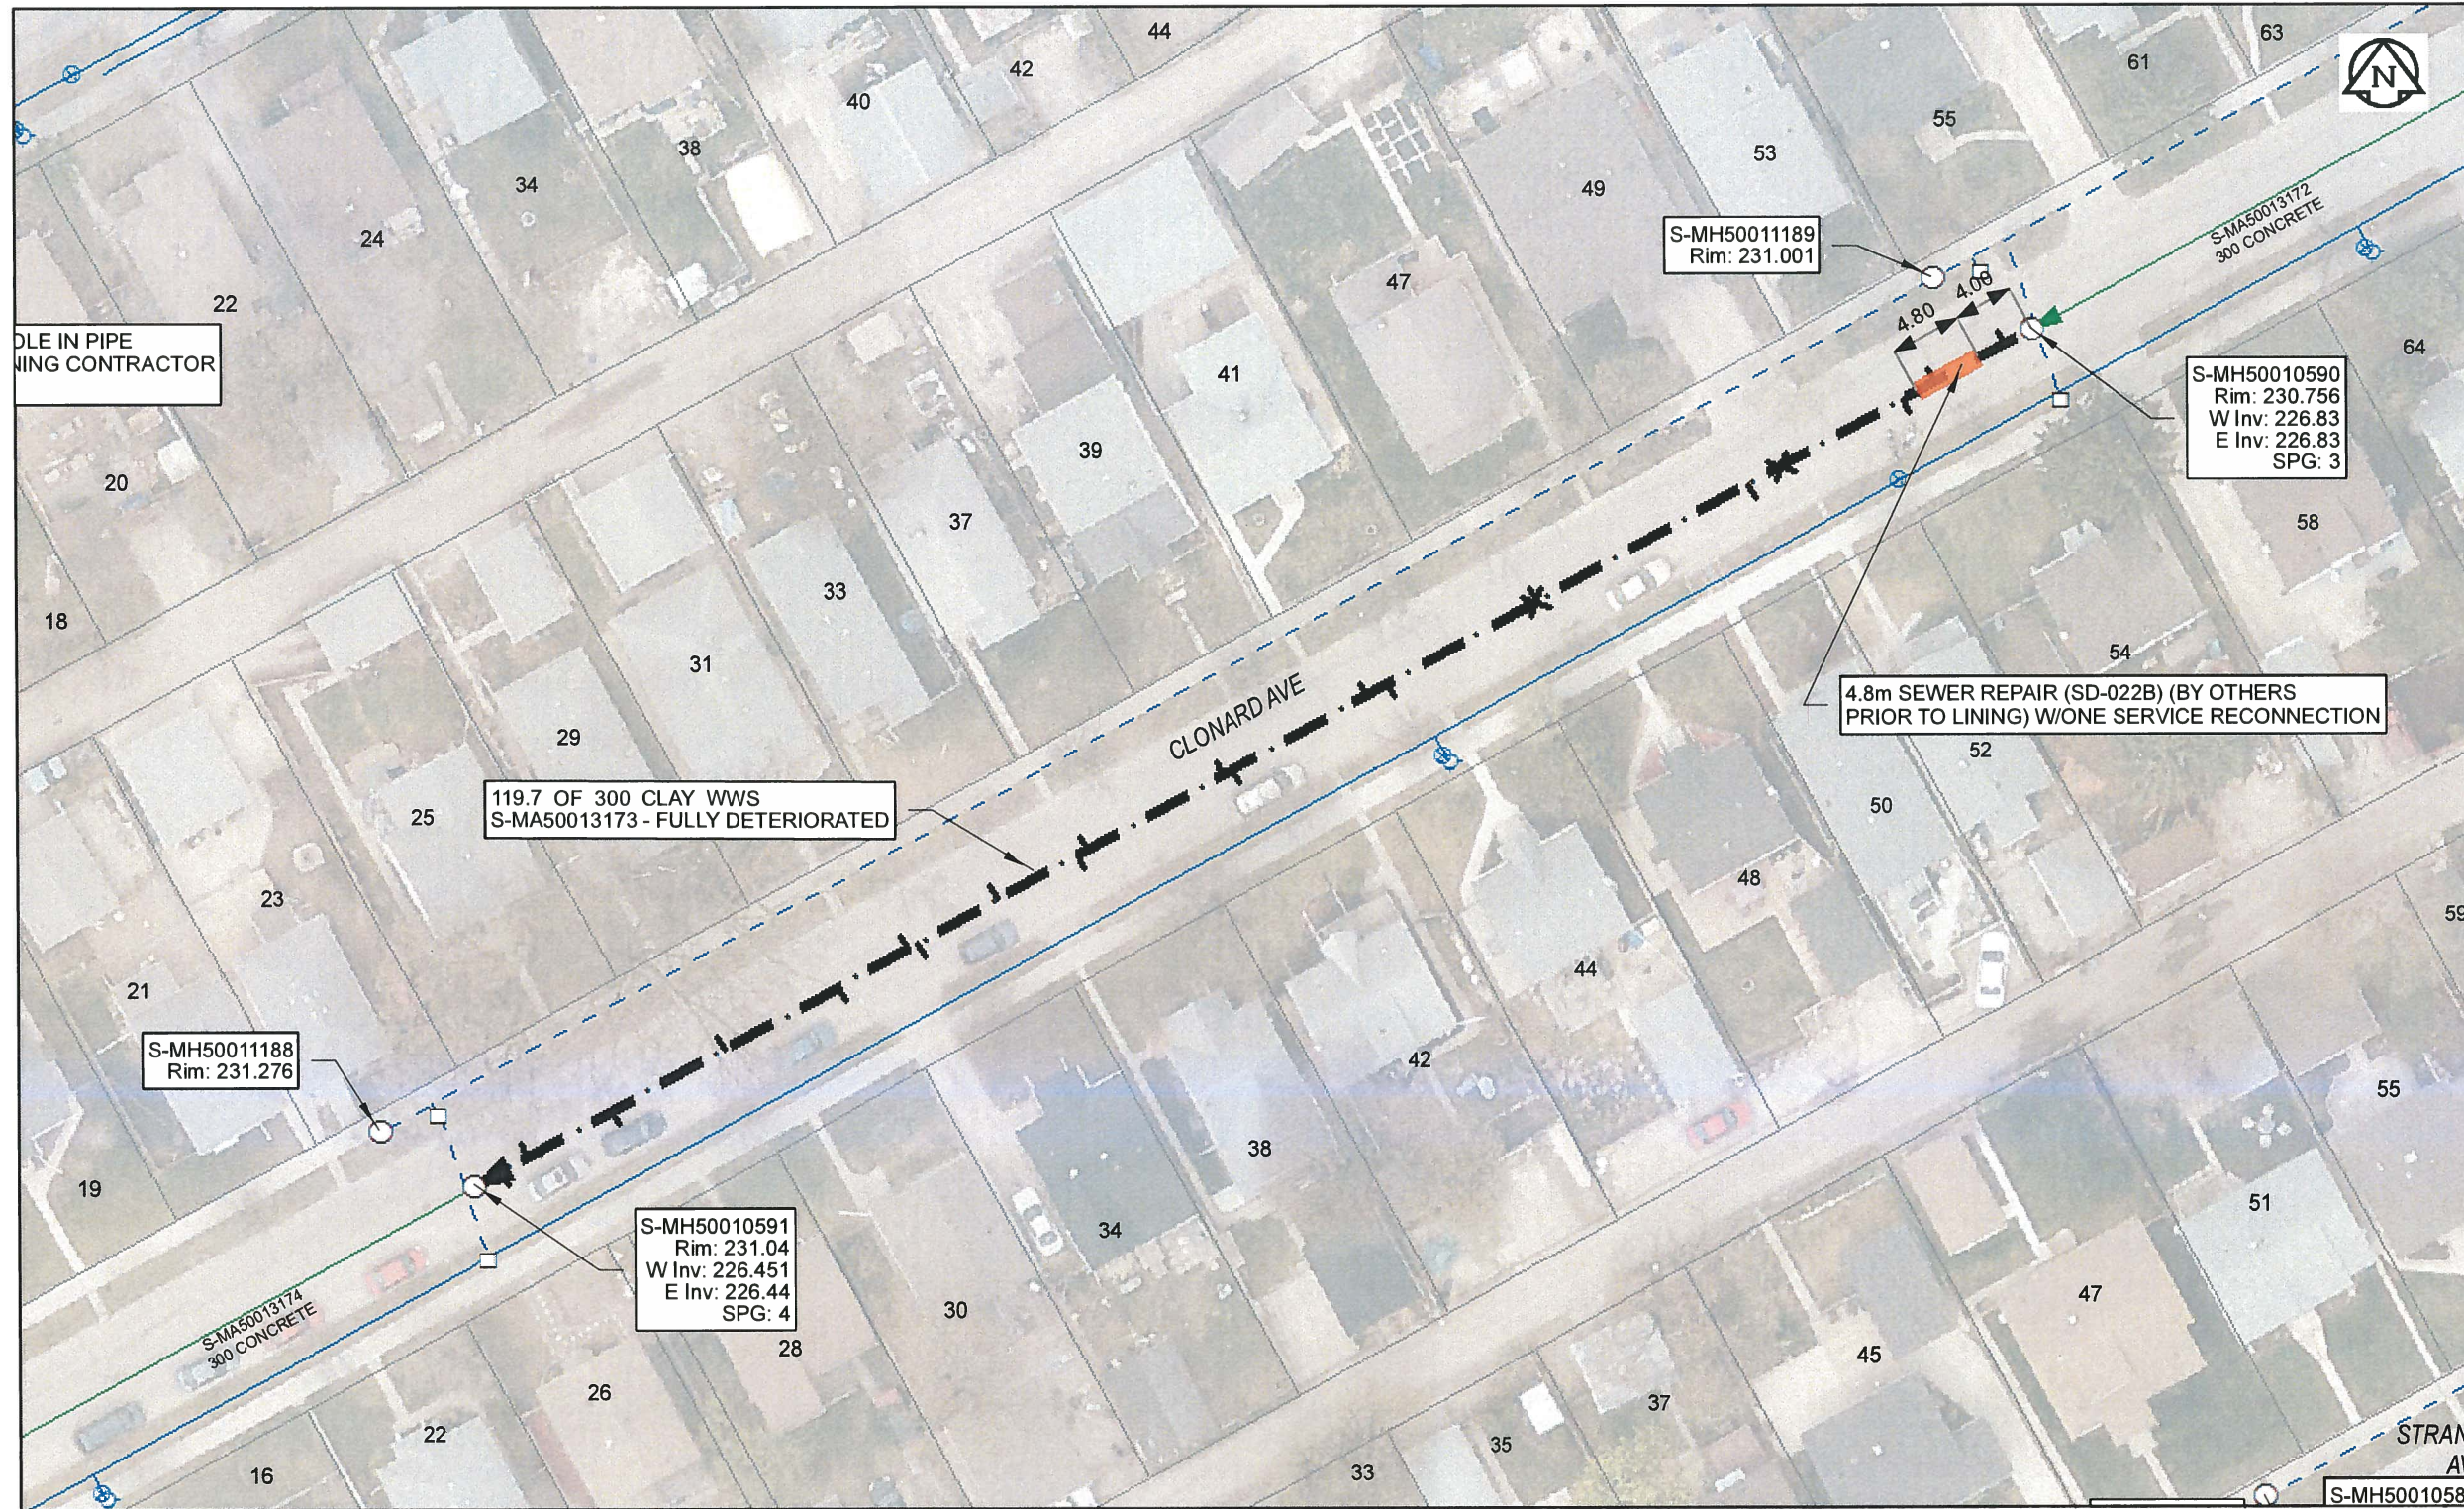

**Sewer Junction Information**

(From Video Inspection)

Reference MH	Distance	Size	Clock
S-MH50010590	002.0	150	01
-	007.4	150	01
-	009.9	150	11
-	019.2	150	12
-	021.7	150	11
-	037.9	150	01
-	038.0	150	12
-	049.4	150	11
-	051.0	150	01
-	061.3	150	11
-	062.0	150	01
-	072.3	150	01
-	073.1	150	11
-	079.3	150	01
S-MH50010591	002.0	150	01
-	004.1	150	11
-	010.4	150	01
-	019.1	150	11
-	027.8	150	01
-	033.1	150	11
-	033.9	150	01

**Traffic Controls**

Regional Street Lane Closure Required: No  
Impacted Regional Street: N/A

General Requirements:  
Residential Street Restrictions

**WARNING**

IF POWER EQUIPMENT OR EXPLOSIVES ARE TO BE USED FOR EXCAVATION ON THIS PROJECT, THE CONTRACTOR MUST:  
1) NOTIFY THE GAS COMPANY OF THE PROPOSED LOCATION OF EXCAVATION.  
2) TAKE PRECAUTION TO AVOID DAMAGE TO GAS COMPANY INSTALLATIONS.  
SEE PROVINCIAL REGULATION 140/92 FOR DETAILS




Certificate of Authorization

AECOM Canada Ltd.

No. 4671 Date: April 10/17

**METRIC**

WHOLE NUMBERS INDICATE MILLIMETRES  
DECIMALIZED NUMBERS INDICATE METRES

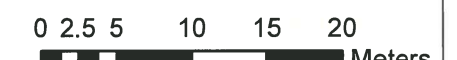

BID OPPORTUNITY NO. 261-2017

**LOCATION APPROVED UNDERGROUND STRUCTURES**

SUPR. U/G STRUCTURES DATE COMMITTEE

**NOTE:**  
LOCATION OF UNDERGROUND STRUCTURES AS SHOWN ARE BASED ON THE BEST INFORMATION AVAILABLE. BUT NO GUARANTEE IS GIVEN THAT ALL EXISTING UTILITIES ARE SHOWN OR THAT THE GIVEN LOCATIONS ARE EXACT. CONFIRMATION OF EXISTENCE AND EXACT LOCATION OF ALL SERVICES MUST BE OBTAINED FROM THE INDIVIDUAL UTILITIES BEFORE PROCEEDING WITH CONSTRUCTION.


Can-Net GPS Reference Station WINN/810

NO.	REVISIONS	YY/MM/DD	BY	DATE
0	ISSUED FOR CONSTRUCTION	10/04/17		



DESIGNED BY	NK	CHECKED BY	CM
DRAWN BY	CLC	APPROVED BY	<i>[Signature]</i>
HOR. SCALE	1:500	RELEASED FOR CONSTRUCTION	<i>[Signature]</i>
VERT. SCALE	N/A	DATE	4/10/17

PROFESSIONAL'S SEAL

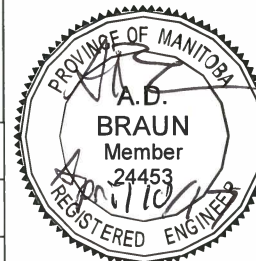

CONSULTANT DRAWING NO.

60516898-01-C-2016 Lining-R0X.mxd



**THE CITY OF WINNIPEG WATER AND WASTE DEPARTMENT**

**2016 SEWER RENEWALS BY CIPP LINING CONTRACT 3 CLONARD AV**

2ND MH W OF DES MEURONS ST TO 1ST MH E OF ST ANNES RD

SHEET 15 OF 82

CITY DRAWING NUMBER

REV 11396 0

AECOM REVIEW DRFT CHK FILE NAME: 2016 Lining.pdf SAVED BY: JD