


B SIZE 11" X 17" (279mm x 432mm)

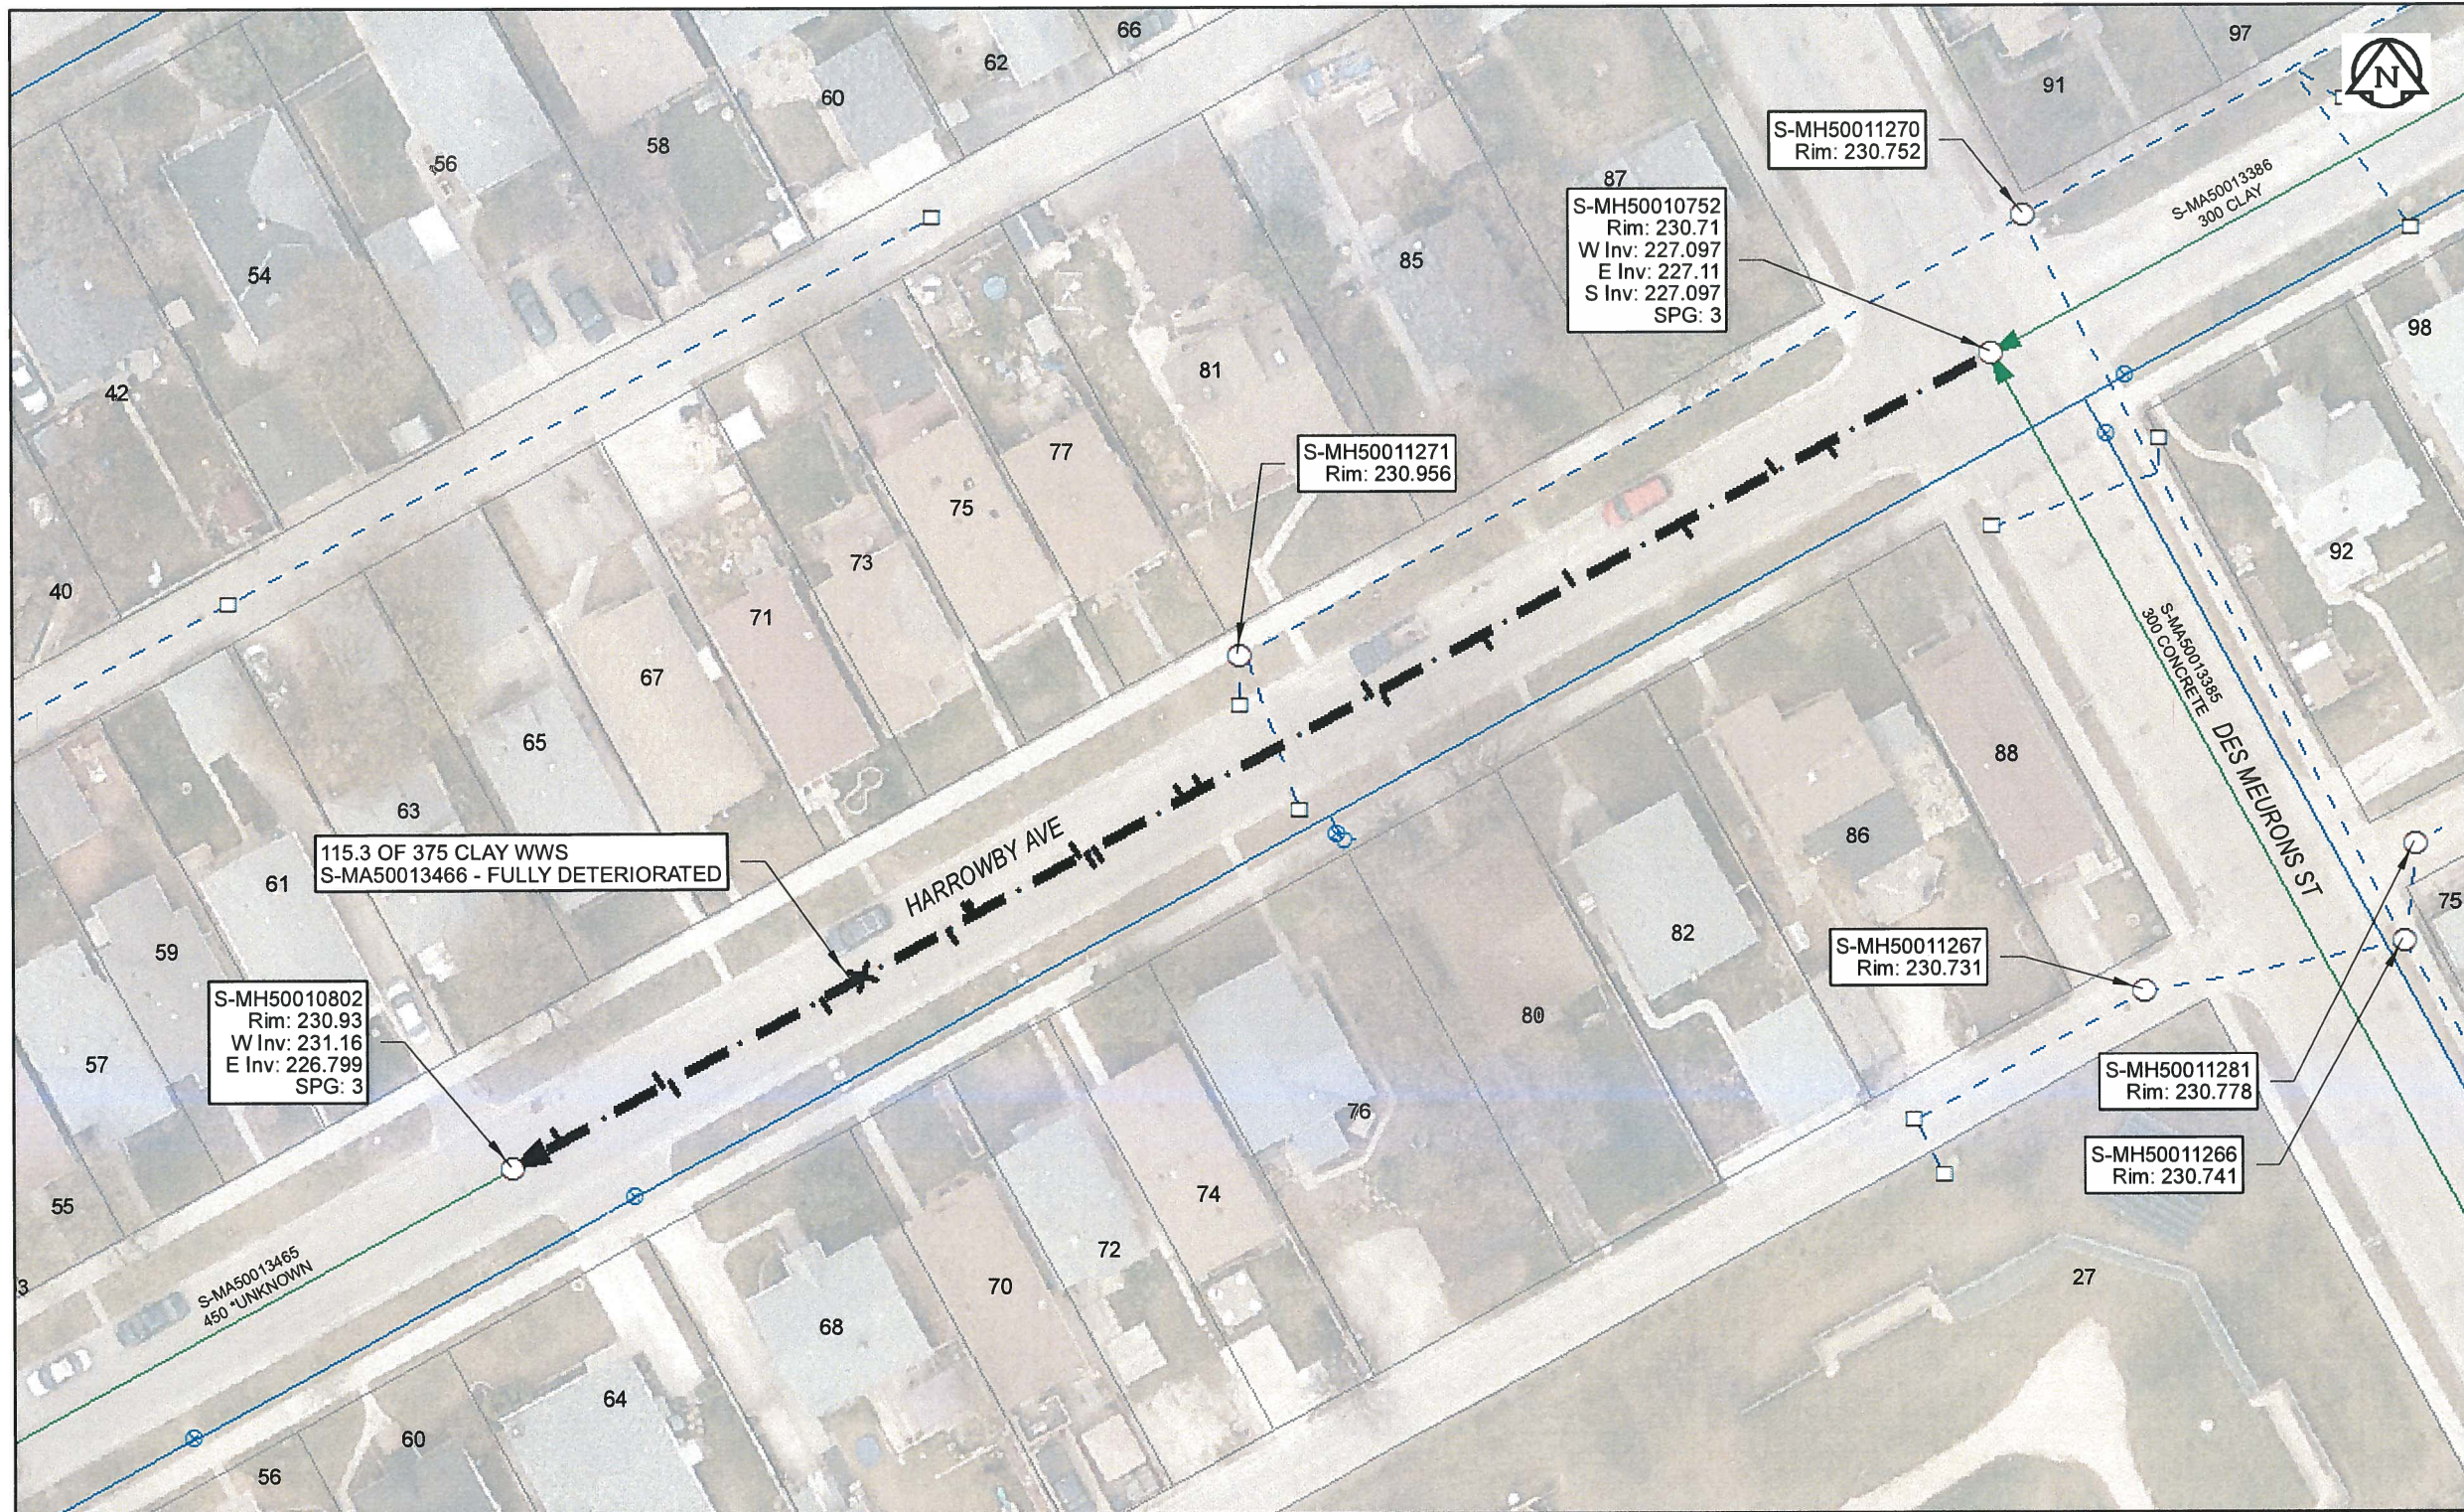

**Sewer Junction Information**  
(From Video Inspection)

Reference MH	Distance	Size	Clock
S-MH50010752	012.6	250	10
-	016.6	150	01
-	023.6	150	10
-	032.0	150	01
-	039.0	150	11
-	046.7	150	11
-	047.5	150	01
-	060.4	150	01
-	061.9	150	01
-	068.6	150	11
-	069.2	150	11
-	069.8	150	01
-	077.7	150	01
-	078.0	150	01
-	079.8	250	11
-	086.3	100	12
-	089.4	150	11
-	100.9	150	11
-	101.5	150	01
-	109.3	150	01

<b>Traffic Controls</b>
Regional Street Lane Closure Required: No
Impacted Regional Street: N/A
<b>General Requirements:</b>
Residential Street Restrictions

**WARNING**  
IF POWER EQUIPMENT OR EXPLOSIVES ARE TO BE USED FOR EXCAVATION ON THIS PROJECT, THE CONTRACTOR MUST:  
1) NOTIFY THE GAS COMPANY OF THE PROPOSED LOCATION OF EXCAVATION.  
2) TAKE PRECAUTION TO AVOID DAMAGE TO GAS COMPANY INSTALLATIONS.  
SEE PROVINCIAL REGULATION 140/92 FOR DETAILS

**APEGM**  
Certificate of Authorization  
AECOM Canada Ltd.  
No. 4671 Date: April 10/17

**METRIC**  
WHOLE NUMBERS INDICATE MILLIMETRES  
DECIMALIZED NUMBERS INDICATE METRES  
0 2.5 5 10 15 20  
Meters  
BID OPPORTUNITY NO. 261-2017

AECOM REVIEW DRFT CHK

FILE NAME: 2016 Lining.pdf SAVED BY: JD

**LOCATION APPROVED**  
UNDERGROUND STRUCTURES


SUPR. U/G STRUCTURES DATE COMMITTEE  
**NOTE:**  
LOCATION OF UNDERGROUND STRUCTURES AS SHOWN ARE BASED ON THE BEST INFORMATION AVAILABLE. BUT NO GUARANTEE IS GIVEN THAT ALL EXISTING UTILITIES ARE SHOWN OR THAT THE GIVEN LOCATIONS ARE EXACT. CONFIRMATION OF EXISTENCE AND EXACT LOCATION OF ALL SERVICES MUST BE OBTAINED FROM THE INDIVIDUAL UTILITIES BEFORE PROCEEDING WITH CONSTRUCTION.

Can-Net GPS Reference Station WINN/810			
NO.	ISSUED FOR CONSTRUCTION	10/04/17	BY
NO.	REVISIONS	YY/MM/DD	BY



DESIGNED BY	NK	CHECKED BY	CM
DRAWN BY	CLC	APPROVED BY	<i>[Signature]</i>
HOR. SCALE	1:500	RELEASED FOR CONSTRUCTION	<i>[Signature]</i>
VERT. SCALE	N/A	DATE	4/16/17
DATE			

PROFESSIONAL'S SEAL

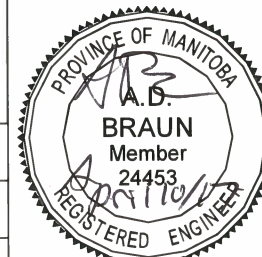

CONSULTANT DRAWING NO.  
60516898-01-C-2016 Lining-R0X.mxd



**THE CITY OF WINNIPEG**  
**WATER AND WASTE DEPARTMENT**

**2016 SEWER RENEWALS**  
**BY CIPP LINING**  
**CONTRACT 3**  
**HARROWBY AV**  
MH AT DES MEURONS ST TO 1ST MH W OF DES MEURONS ST

SHEET	16 OF 82
CITY DRAWING NUMBER	11397
REV	0