


B SIZE 11" X 17" (279mm x 432mm)

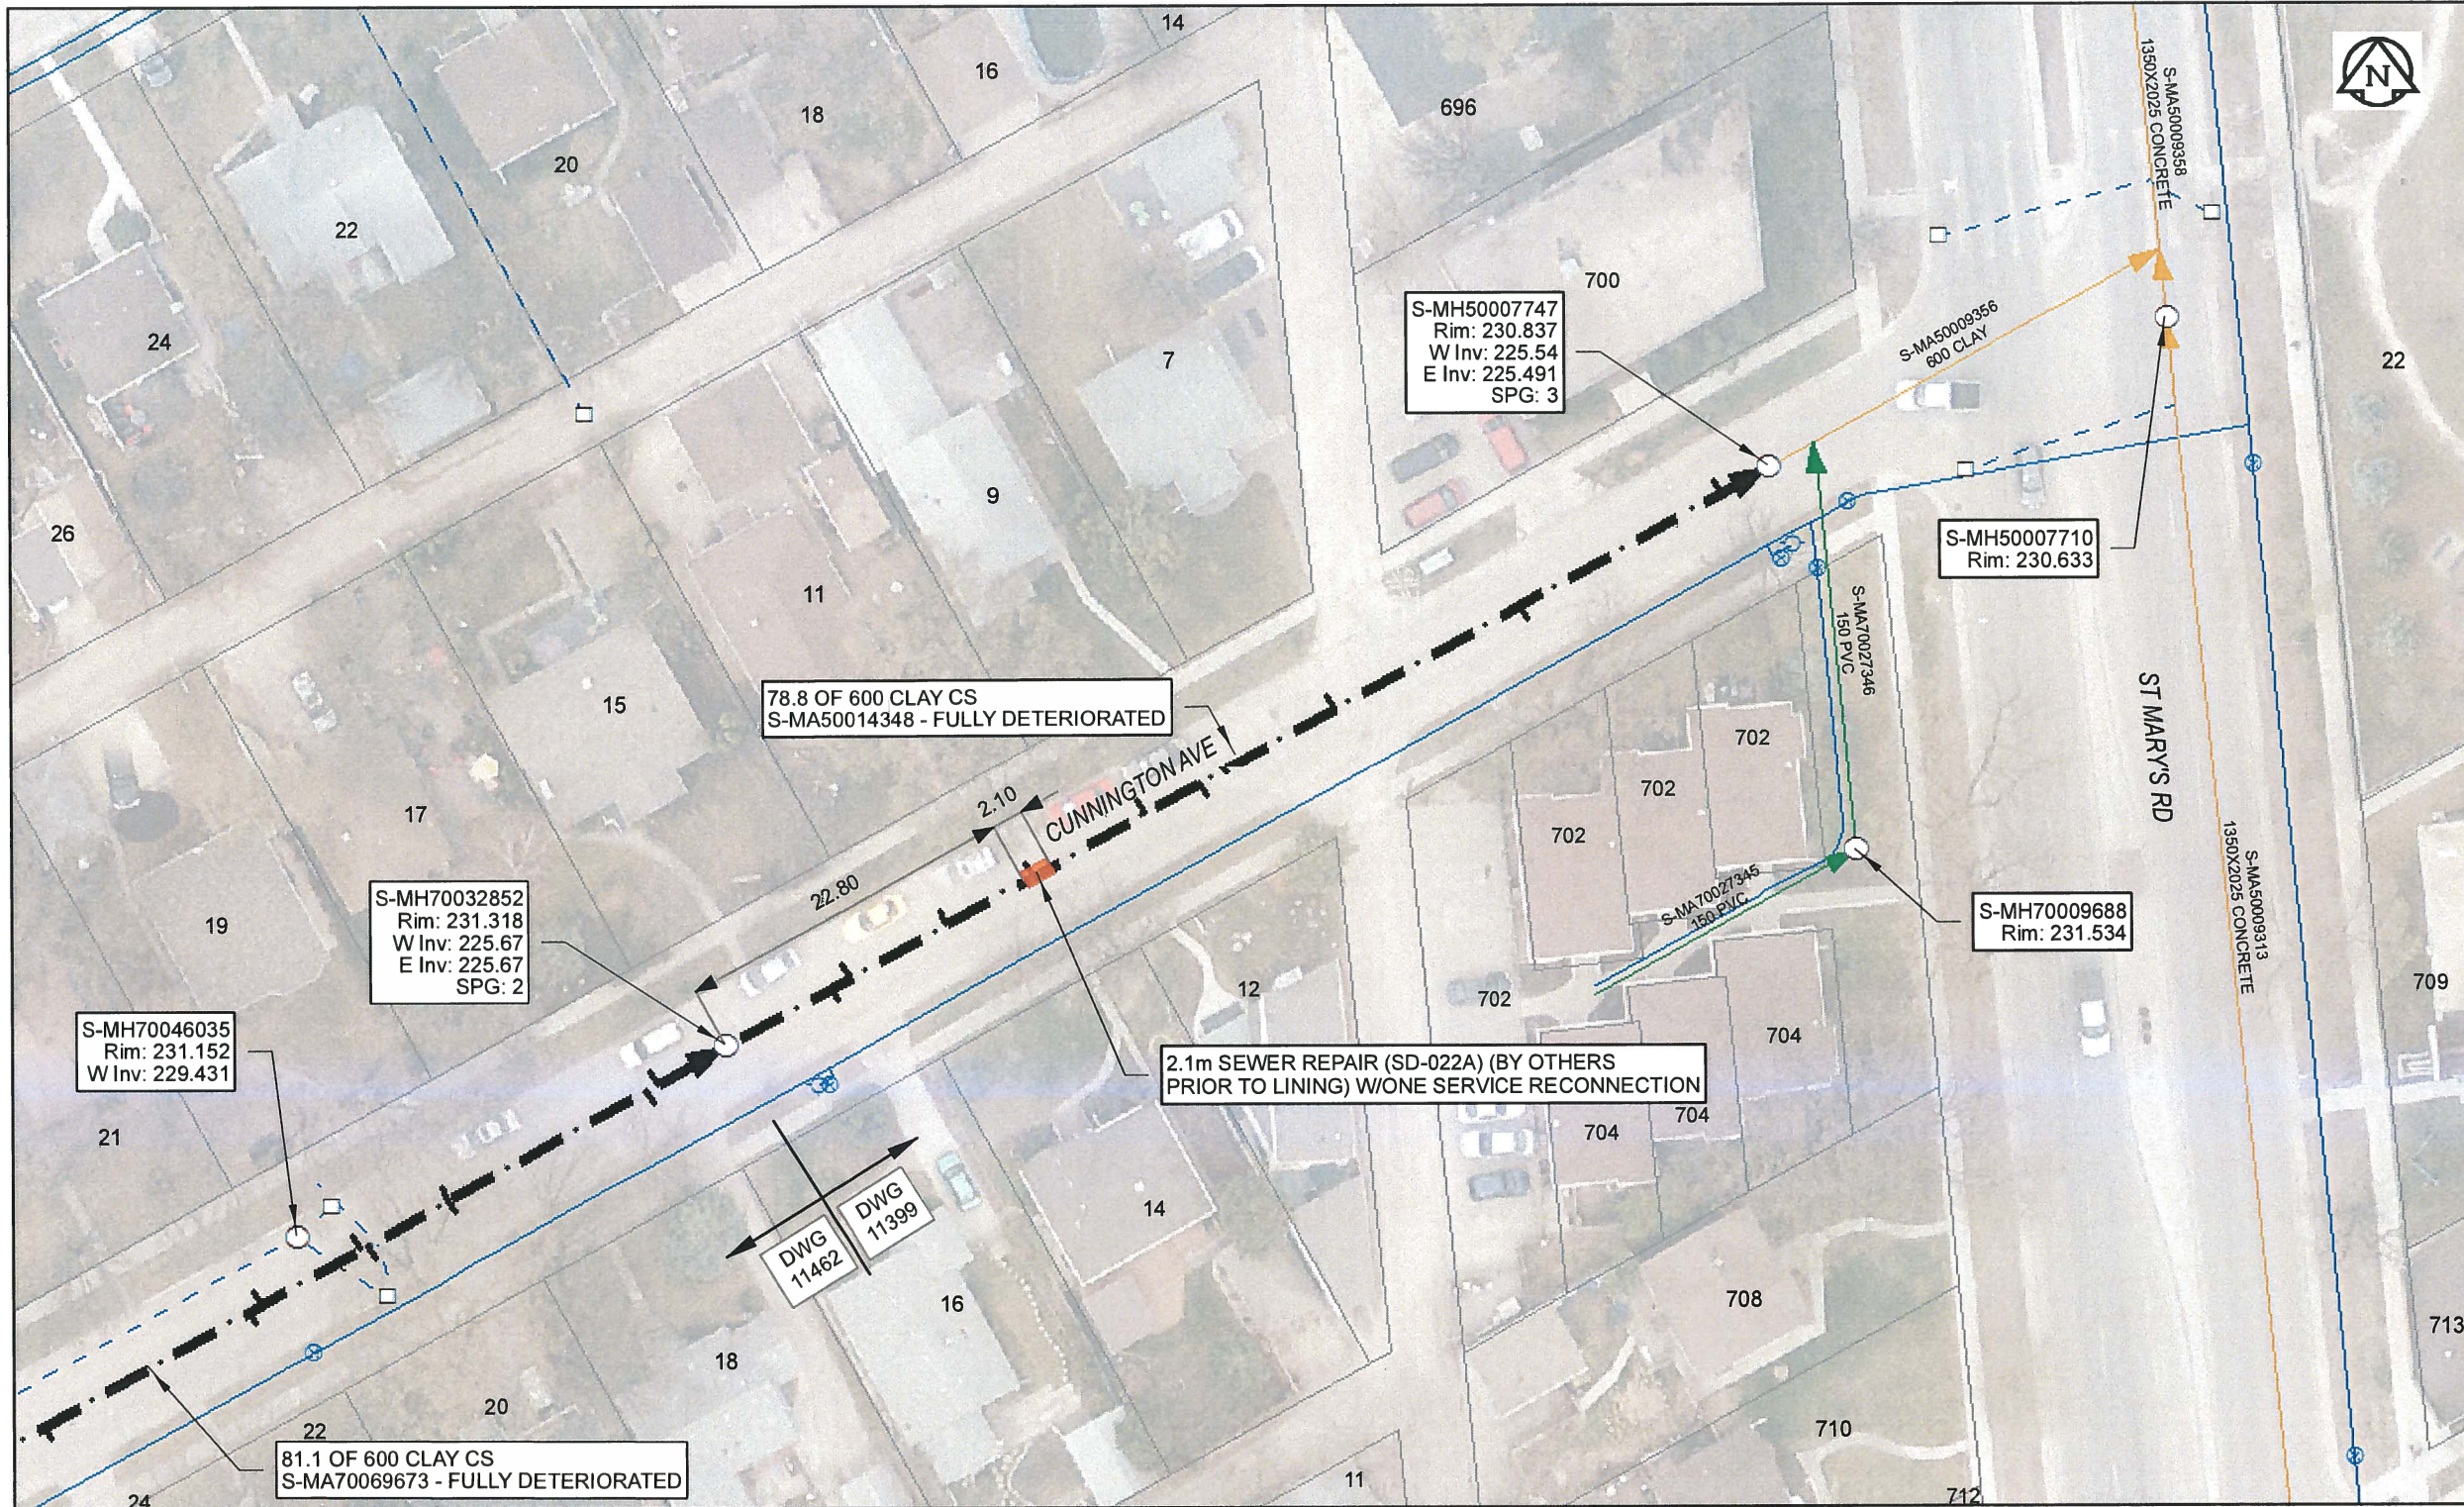

Sewer Junction Information

(From Video Inspection)

Reference MH	Distance	Size	Clock
S-MH70032852	008.0	150	02
-	009.4	150	11
-	016.9	150	10
-	023.5	150	10
-	032.0	150	11
-	036.3	150	01
-	046.5	150	10
-	060.9	150	01
-	076.4	150	11

Traffic Controls

Regional Street Lane Closure Required: If Req'd
Impacted Regional Street: St Mary's Rd

General Requirements:

Maintain all NB lanes on regional street during AM Weekday Peak Periods. Maintain all SB lanes during PM Weekday Peak Periods. Maintain minimum one lane of traffic in each direction at all times.

WARNING

IF POWER EQUIPMENT OR EXPLOSIVES ARE TO BE USED FOR EXCAVATION ON THIS PROJECT, THE CONTRACTOR MUST:
1) NOTIFY THE GAS COMPANY OF THE PROPOSED LOCATION OF EXCAVATION.
2) TAKE PRECAUTION TO AVOID DAMAGE TO GAS COMPANY INSTALLATIONS.
SEE PROVINCIAL REGULATION 140/92 FOR DETAILS



Certificate of Authorization

AECOM Canada Ltd.

No. 4671 Date: April 10/17

METRIC

WHOLE NUMBERS INDICATE MILLIMETRES
DECIMALIZED NUMBERS INDICATE METRES

0 2.5 5 10 15 20

Meters

BID OPPORTUNITY NO. 261-2017

LOCATION APPROVED UNDERGROUND STRUCTURES

SUPR. U/G STRUCTURES DATE COMMITTEE


NOTE:
LOCATION OF UNDERGROUND STRUCTURES AS SHOWN ARE BASED ON THE BEST INFORMATION AVAILABLE. BUT NO GUARANTEE IS GIVEN THAT ALL EXISTING UTILITIES ARE SHOWN OR THAT THE GIVEN LOCATIONS ARE EXACT. CONFIRMATION OF EXISTENCE AND EXACT LOCATION OF ALL SERVICES MUST BE OBTAINED FROM THE INDIVIDUAL UTILITIES BEFORE PROCEEDING WITH CONSTRUCTION.

Can-Net GPS Reference Station WINN/810			
NO.	REVISIONS	YY/MM/DD	BY
0	ISSUED FOR CONSTRUCTION	10/04/17	[Signature]



DESIGNED BY	NK	CHECKED BY	CM
DRAWN BY	CLC	APPROVED BY	[Signature]
HOR. SCALE	1:500	RELEASED FOR CONSTRUCTION	[Signature]
VERT. SCALE	N/A	DATE	4/10/17

PROFESSIONAL'S SEAL

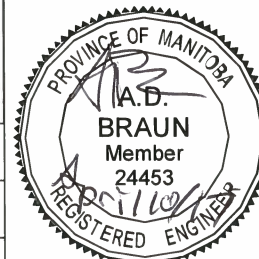

CONSULTANT DRAWING NO.

60516898-01-C-2016 Lining-R3X.mxd



THE CITY OF WINNIPEG WATER AND WASTE DEPARTMENT

2016 SEWER RENEWALS BY CIPP LINING CONTRACT 3 CUNNINGTON AV

2ND MH W OF ST MARY'S RD TO 1ST MH W OF ST MARY'SRD

SHEET 18 OF 82

CITY DRAWING NUMBER

11399 0

AECOM REVIEW DRFT CHK

FILE NAME: 2016 Lining.pdf SAVED BY: JD