


B SIZE 11" X 17" (279mm x 432mm)

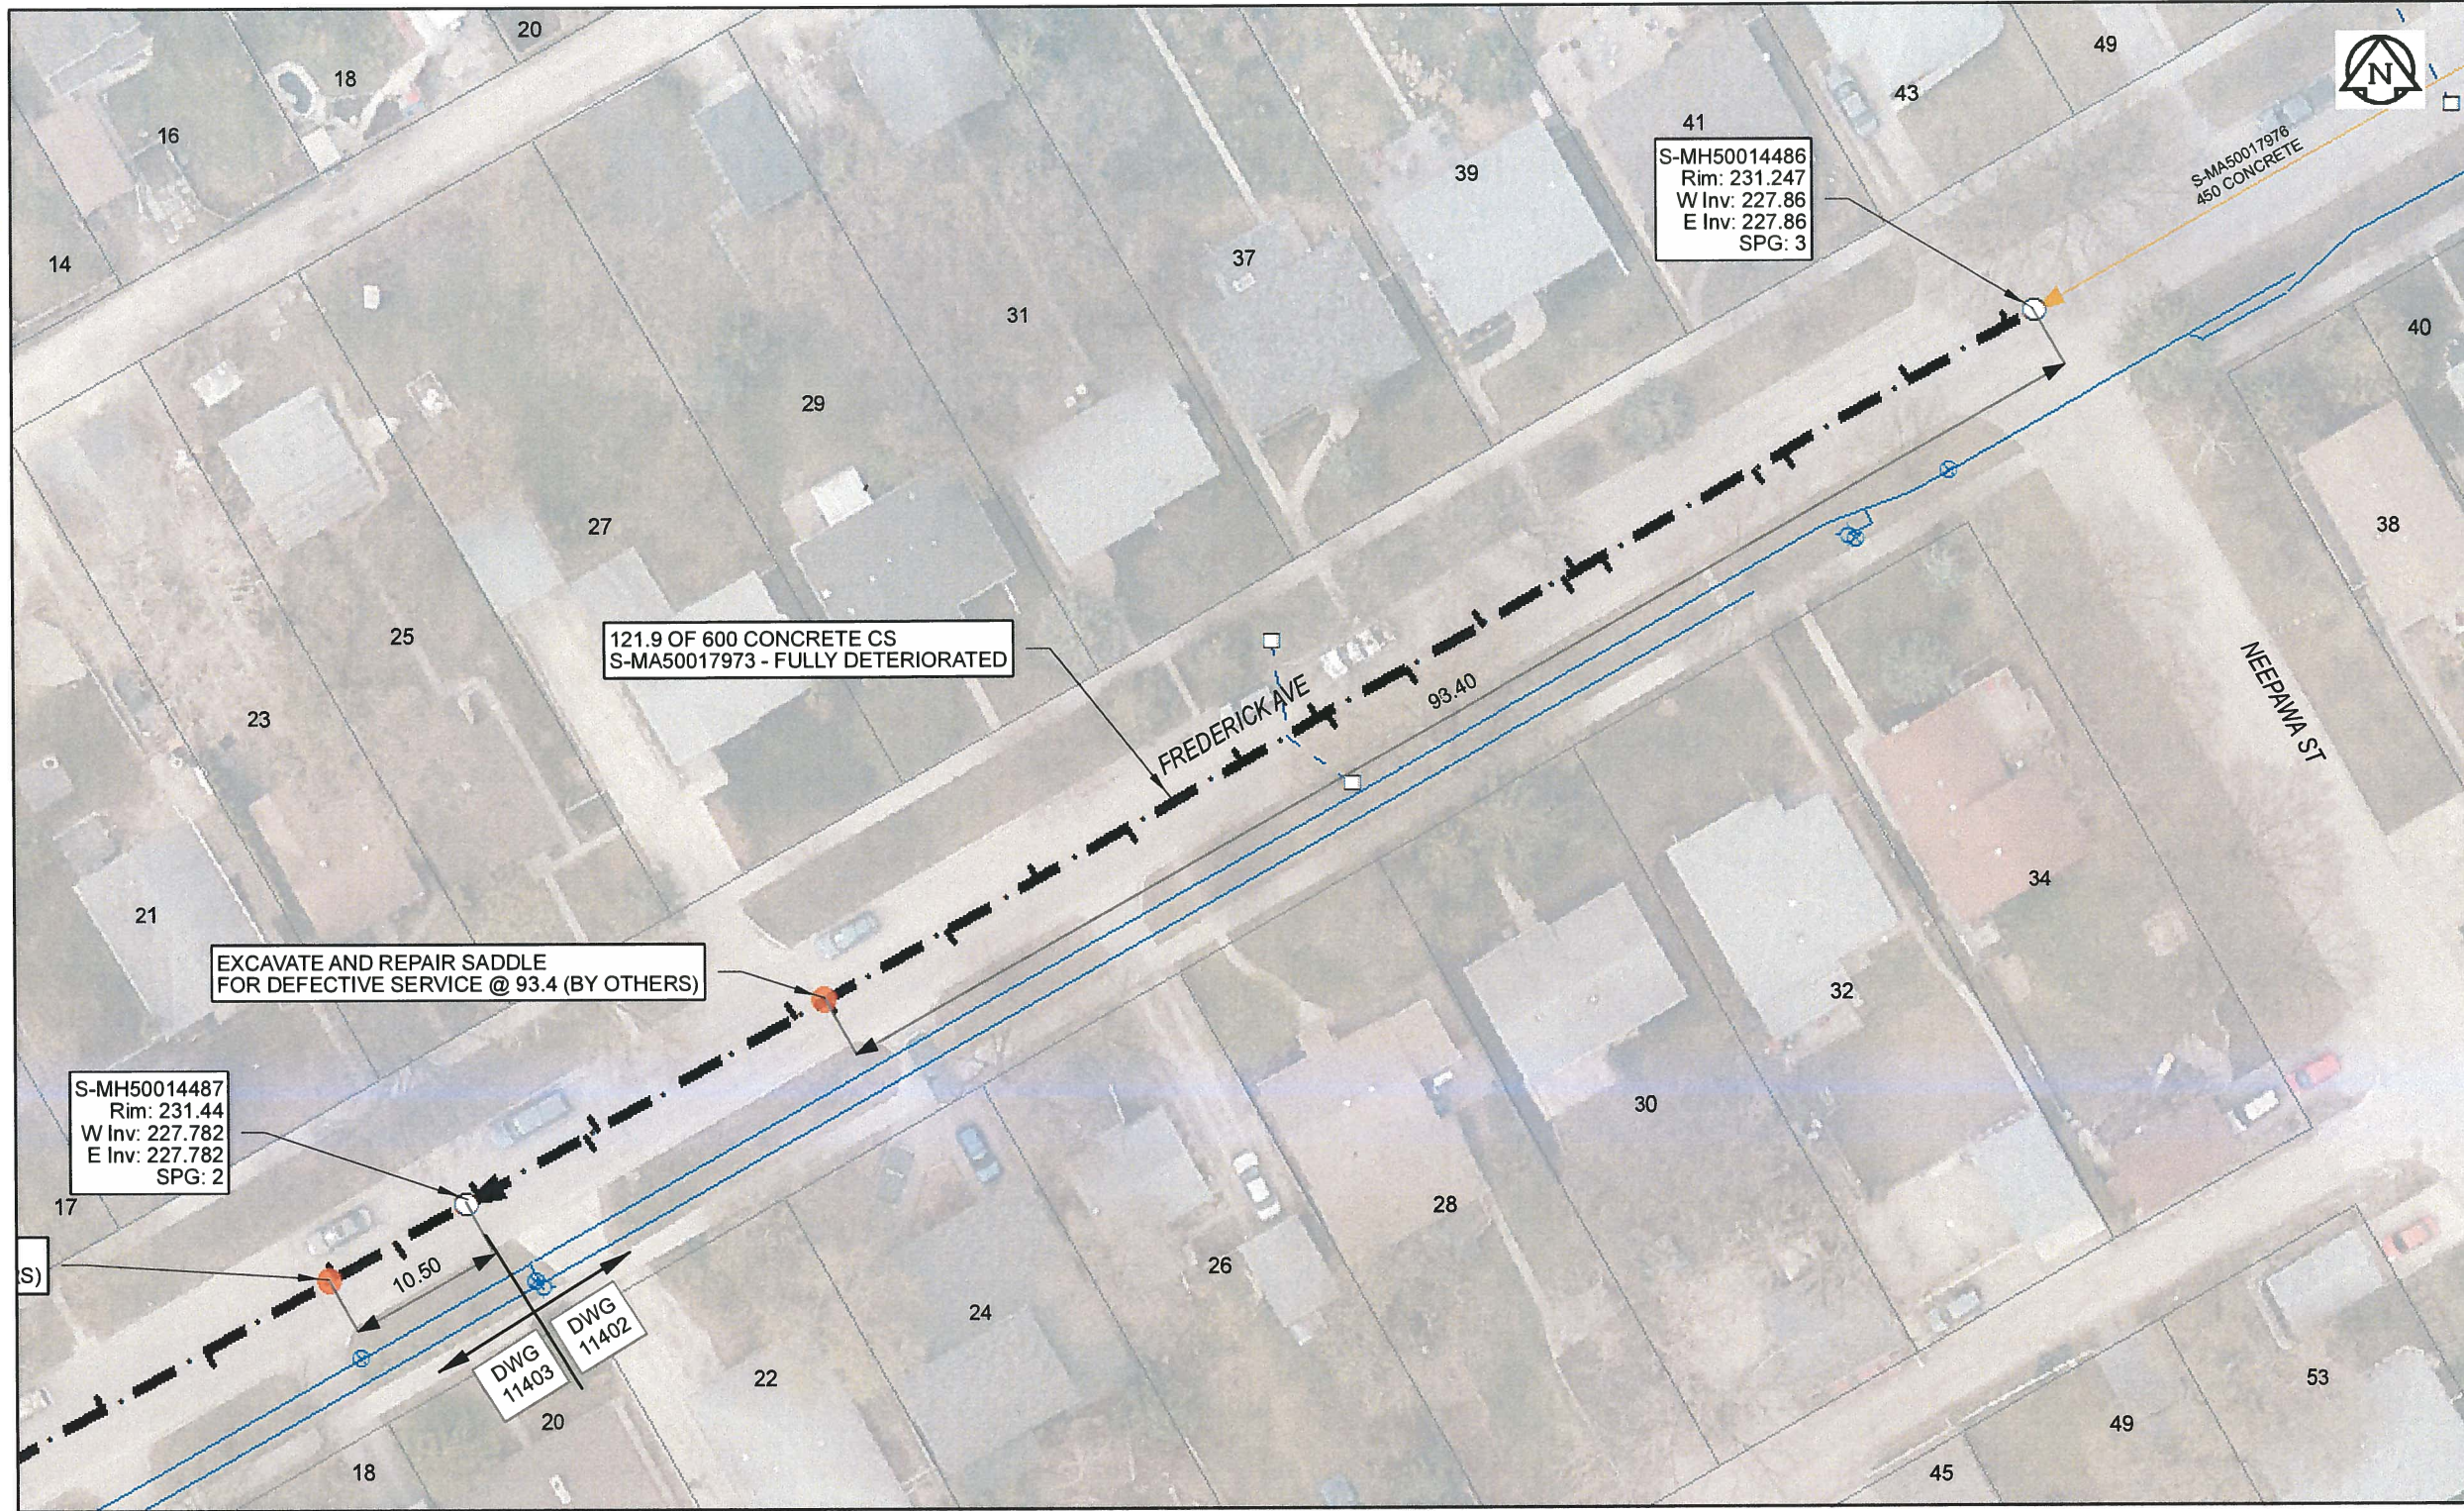

Sewer Junction Information
(From Video Inspection)

Reference MH	Distance	Size	Clock
S-MH50014486	002.0	150	01
-	009.6	150	01
-	019.3	150	11
-	021.6	150	11
-	033.4	150	11
-	035.5	150	01
-	036.3	150	11
-	042.7	150	01
-	048.6	150	11
-	054.7	250	11
-	055.4	250	01
-	061.2	150	02
-	070.1	150	11
-	077.0	150	01
-	084.0	150	11
-	093.3	150	11
-	095.8	150	01
-	111.0	150	01
-	111.8	150	11
-	120.0	150	01

Traffic Controls
Regional Street Lane Closure Required: No
Impacted Regional Street: N/A

General Requirements:
Residential Street Restrictions

WARNING
IF POWER EQUIPMENT OR EXPLOSIVES ARE TO BE USED FOR EXCAVATION ON THIS PROJECT, THE CONTRACTOR MUST:
1) NOTIFY THE GAS COMPANY OF THE PROPOSED LOCATION OF EXCAVATION.
2) TAKE PRECAUTION TO AVOID DAMAGE TO GAS COMPANY INSTALLATIONS.
SEE PROVINCIAL REGULATION 140/92 FOR DETAILS

AECOM
Certificate of Authorization
AECOM Canada Ltd.
No. 4671 Date: April 10/17

METRIC
WHOLE NUMBERS INDICATE MILLIMETRES
DECIMALIZED NUMBERS INDICATE METRES
0 2.5 5 10 15 20
Meters
BID OPPORTUNITY NO. 261-2017

AECOM REVIEW DRFT CHK	LOCATION APPROVED UNDERGROUND STRUCTURES	Can-Net GPS Reference Station WINN/810		
	SUPR. U/G STRUCTURES COMMITTEE DATE NOTE: LOCATION OF UNDERGROUND STRUCTURES AS SHOWN ARE BASED ON THE BEST INFORMATION AVAILABLE. BUT NO GUARANTEE IS GIVEN THAT ALL EXISTING UTILITIES ARE SHOWN OR THAT THE GIVEN LOCATIONS ARE EXACT. CONFIRMATION OF EXISTENCE AND EXACT LOCATION OF ALL SERVICES MUST BE OBTAINED FROM THE INDIVIDUAL UTILITIES BEFORE PROCEEDING WITH CONSTRUCTION.	DESIGNED BY: NK CHECKED BY: CM DRAWN BY: CLC APPROVED BY: [Signature] HOR. SCALE: 1:500 VERT. SCALE: N/A RELEASED FOR CONSTRUCTION: [Signature] CONSULTANT DRAWING NO.: 60516898-01-C-2016 Lining-R0X.mxd		
FILE NAME: 2016 Lining.pdf SAVED BY: JD	NO.	ISSUED FOR CONSTRUCTION	10/04/17	BY: [Signature]
	NO.	REVISIONS	YY/MM/DD	DATE

THE CITY OF WINNIPEG
WATER AND WASTE DEPARTMENT

2016 SEWER RENEWALS
BY CIPP LINING
CONTRACT 3
FREDERICK AV
MH AT NEEPAWA ST TO 1ST MH E OF ST MARY'S RD

SHEET 21 OF 82
CITY DRAWING NUMBER
11402 REV 0