


B SIZE 11" X 17" (279mm x 432mm)

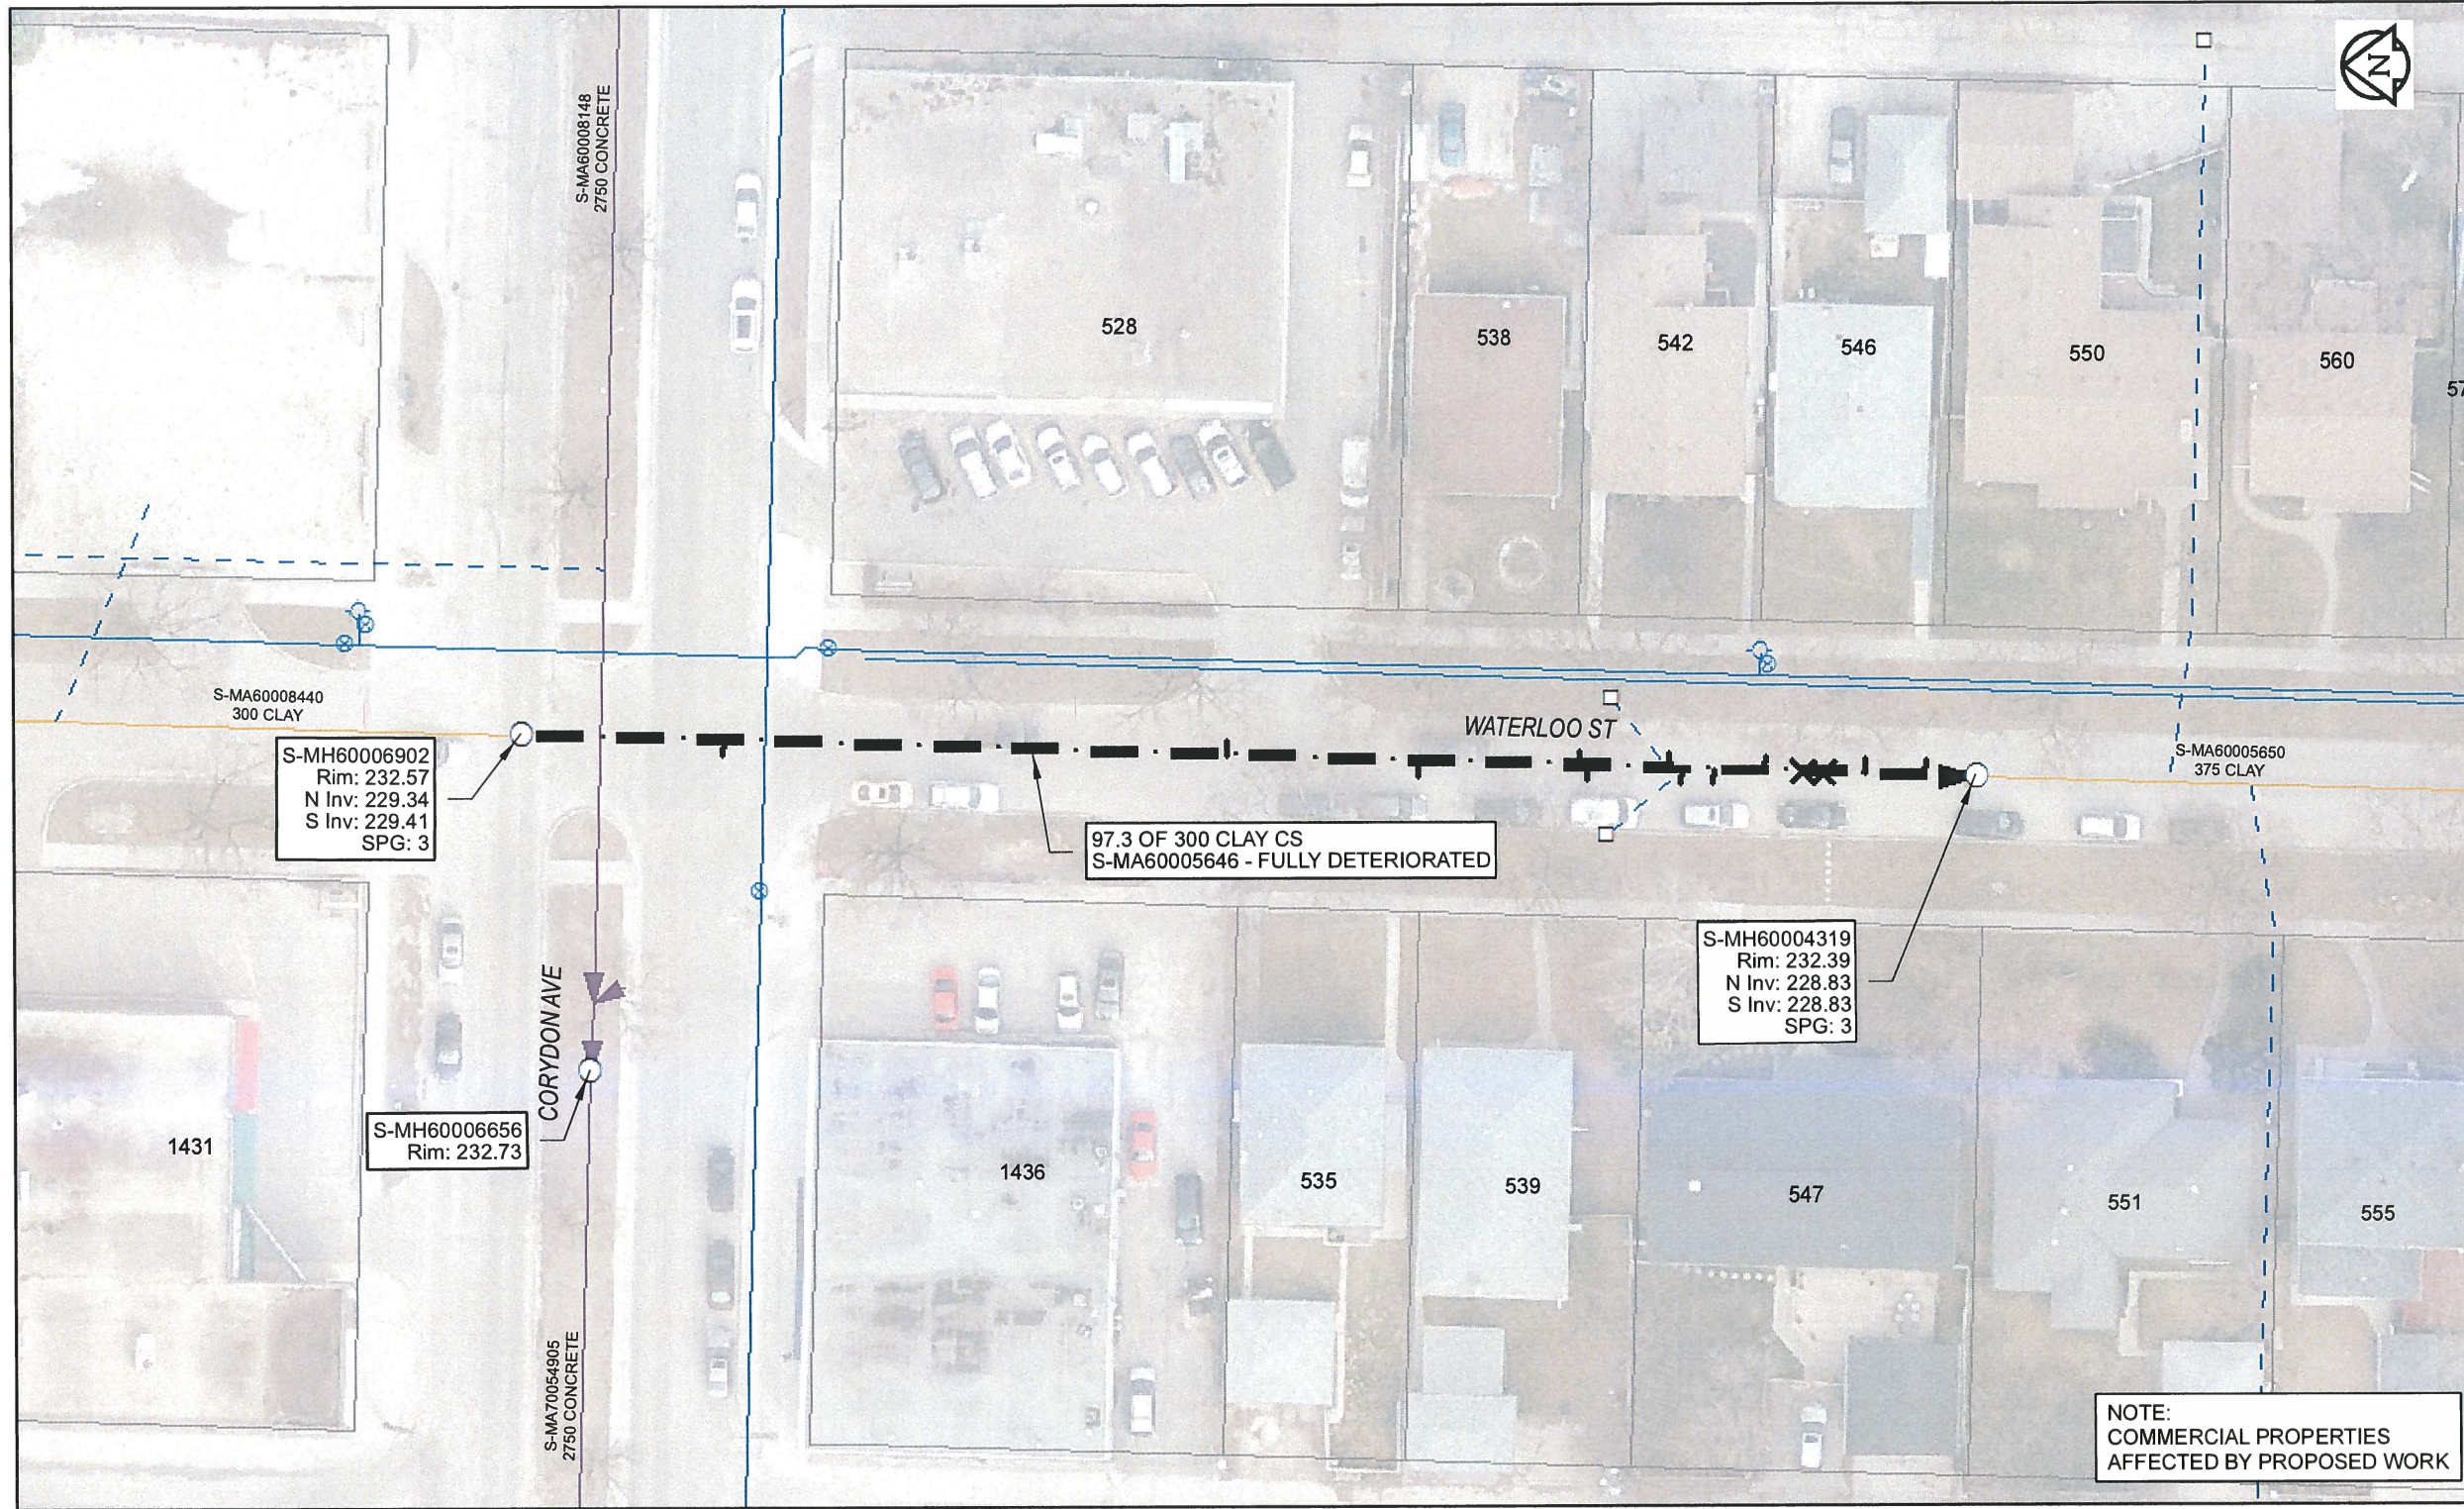

**Sewer Junction Information**

(From Video Inspection)

Reference MH	Distance	Size	Clock
S-MH60004319	003.5	150	01
-	007.5	150	01
-	010.3	250	12
-	011.7	250	12
-	014.3	150	01
-	017.7	150	10
S-MH60006902	013.4	150	01
-	047.1	150	10
-	060.0	150	02
-	070.9	150	11
-	071.4	150	02
-	076.8	250	10
-	077.7	250	02

**Traffic Controls**  
 Regional Street Lane Closure Required: Yes  
 Impacted Regional Street: Corydon Ave

General Requirements:  
 Maintain minimum one lane of traffic each direction on regional street.

**WARNING**  
 IF POWER EQUIPMENT OR EXPLOSIVES ARE TO BE USED FOR EXCAVATION ON THIS PROJECT, THE CONTRACTOR MUST:  
 1) NOTIFY THE GAS COMPANY OF THE PROPOSED LOCATION OF EXCAVATION.  
 2) TAKE PRECAUTION TO AVOID DAMAGE TO GAS COMPANY INSTALLATIONS.  
 SEE PROVINCIAL REGULATION 140/92 FOR DETAILS

**APEGM**  
 Certificate of Authorization  
 AECOM Canada Ltd.  
 No. 4671 Date: April 10, 2017

**METRIC**  
 WHOLE NUMBERS INDICATE MILLIMETRES  
 DECIMALIZED NUMBERS INDICATE METRES  
 0 2.5 5 10 15 20  
 Meters  
 BID OPPORTUNITY NO. 261-2017

NOTE:  
 COMMERCIAL PROPERTIES  
 AFFECTED BY PROPOSED WORK

AECOM REVIEW	LOCATION APPROVED UNDERGROUND STRUCTURES	Can-Net GPS Reference Station WINN/810	<b>AECOM</b>	DESIGNED BY NK	CHECKED BY CM	
	DRFT CHK	SUPR. U/G STRUCTURES COMMITTEE DATE		DRAWN BY CLC	APPROVED BY [Signature]	
FILE NAME: 2016 Lining.pdf SAVED BY: JD	NOTE: LOCATION OF UNDERGROUND STRUCTURES AS SHOWN ARE BASED ON THE BEST INFORMATION AVAILABLE. BUT NO GUARANTEE IS GIVEN THAT ALL EXISTING UTILITIES ARE SHOWN OR THAT THE GIVEN LOCATIONS ARE EXACT. CONFIRMATION OF EXISTENCE AND EXACT LOCATION OF ALL SERVICES MUST BE OBTAINED FROM THE INDIVIDUAL UTILITIES BEFORE PROCEEDING WITH CONSTRUCTION.	NO. REVISIONS	HOR. SCALE 1:500	VERT. SCALE N/A	RELEASED FOR CONSTRUCTION [Signature]	DATE 4/10/17
		ISSUED FOR CONSTRUCTION 10/04/17				

**THE CITY OF WINNIPEG**  
**WATER AND WASTE DEPARTMENT**

2016 SEWER RENEWALS  
 BY CIPP LINING  
 CONTRACT 3  
 WATERLOO ST  
 MH AT CORYDON AV TO 1ST MH S OF CORYDON AV

SHEET 38 OF 82  
 CITY DRAWING NUMBER 11419 REV 0