


B SIZE 11" X 17" (279mm x 432mm)

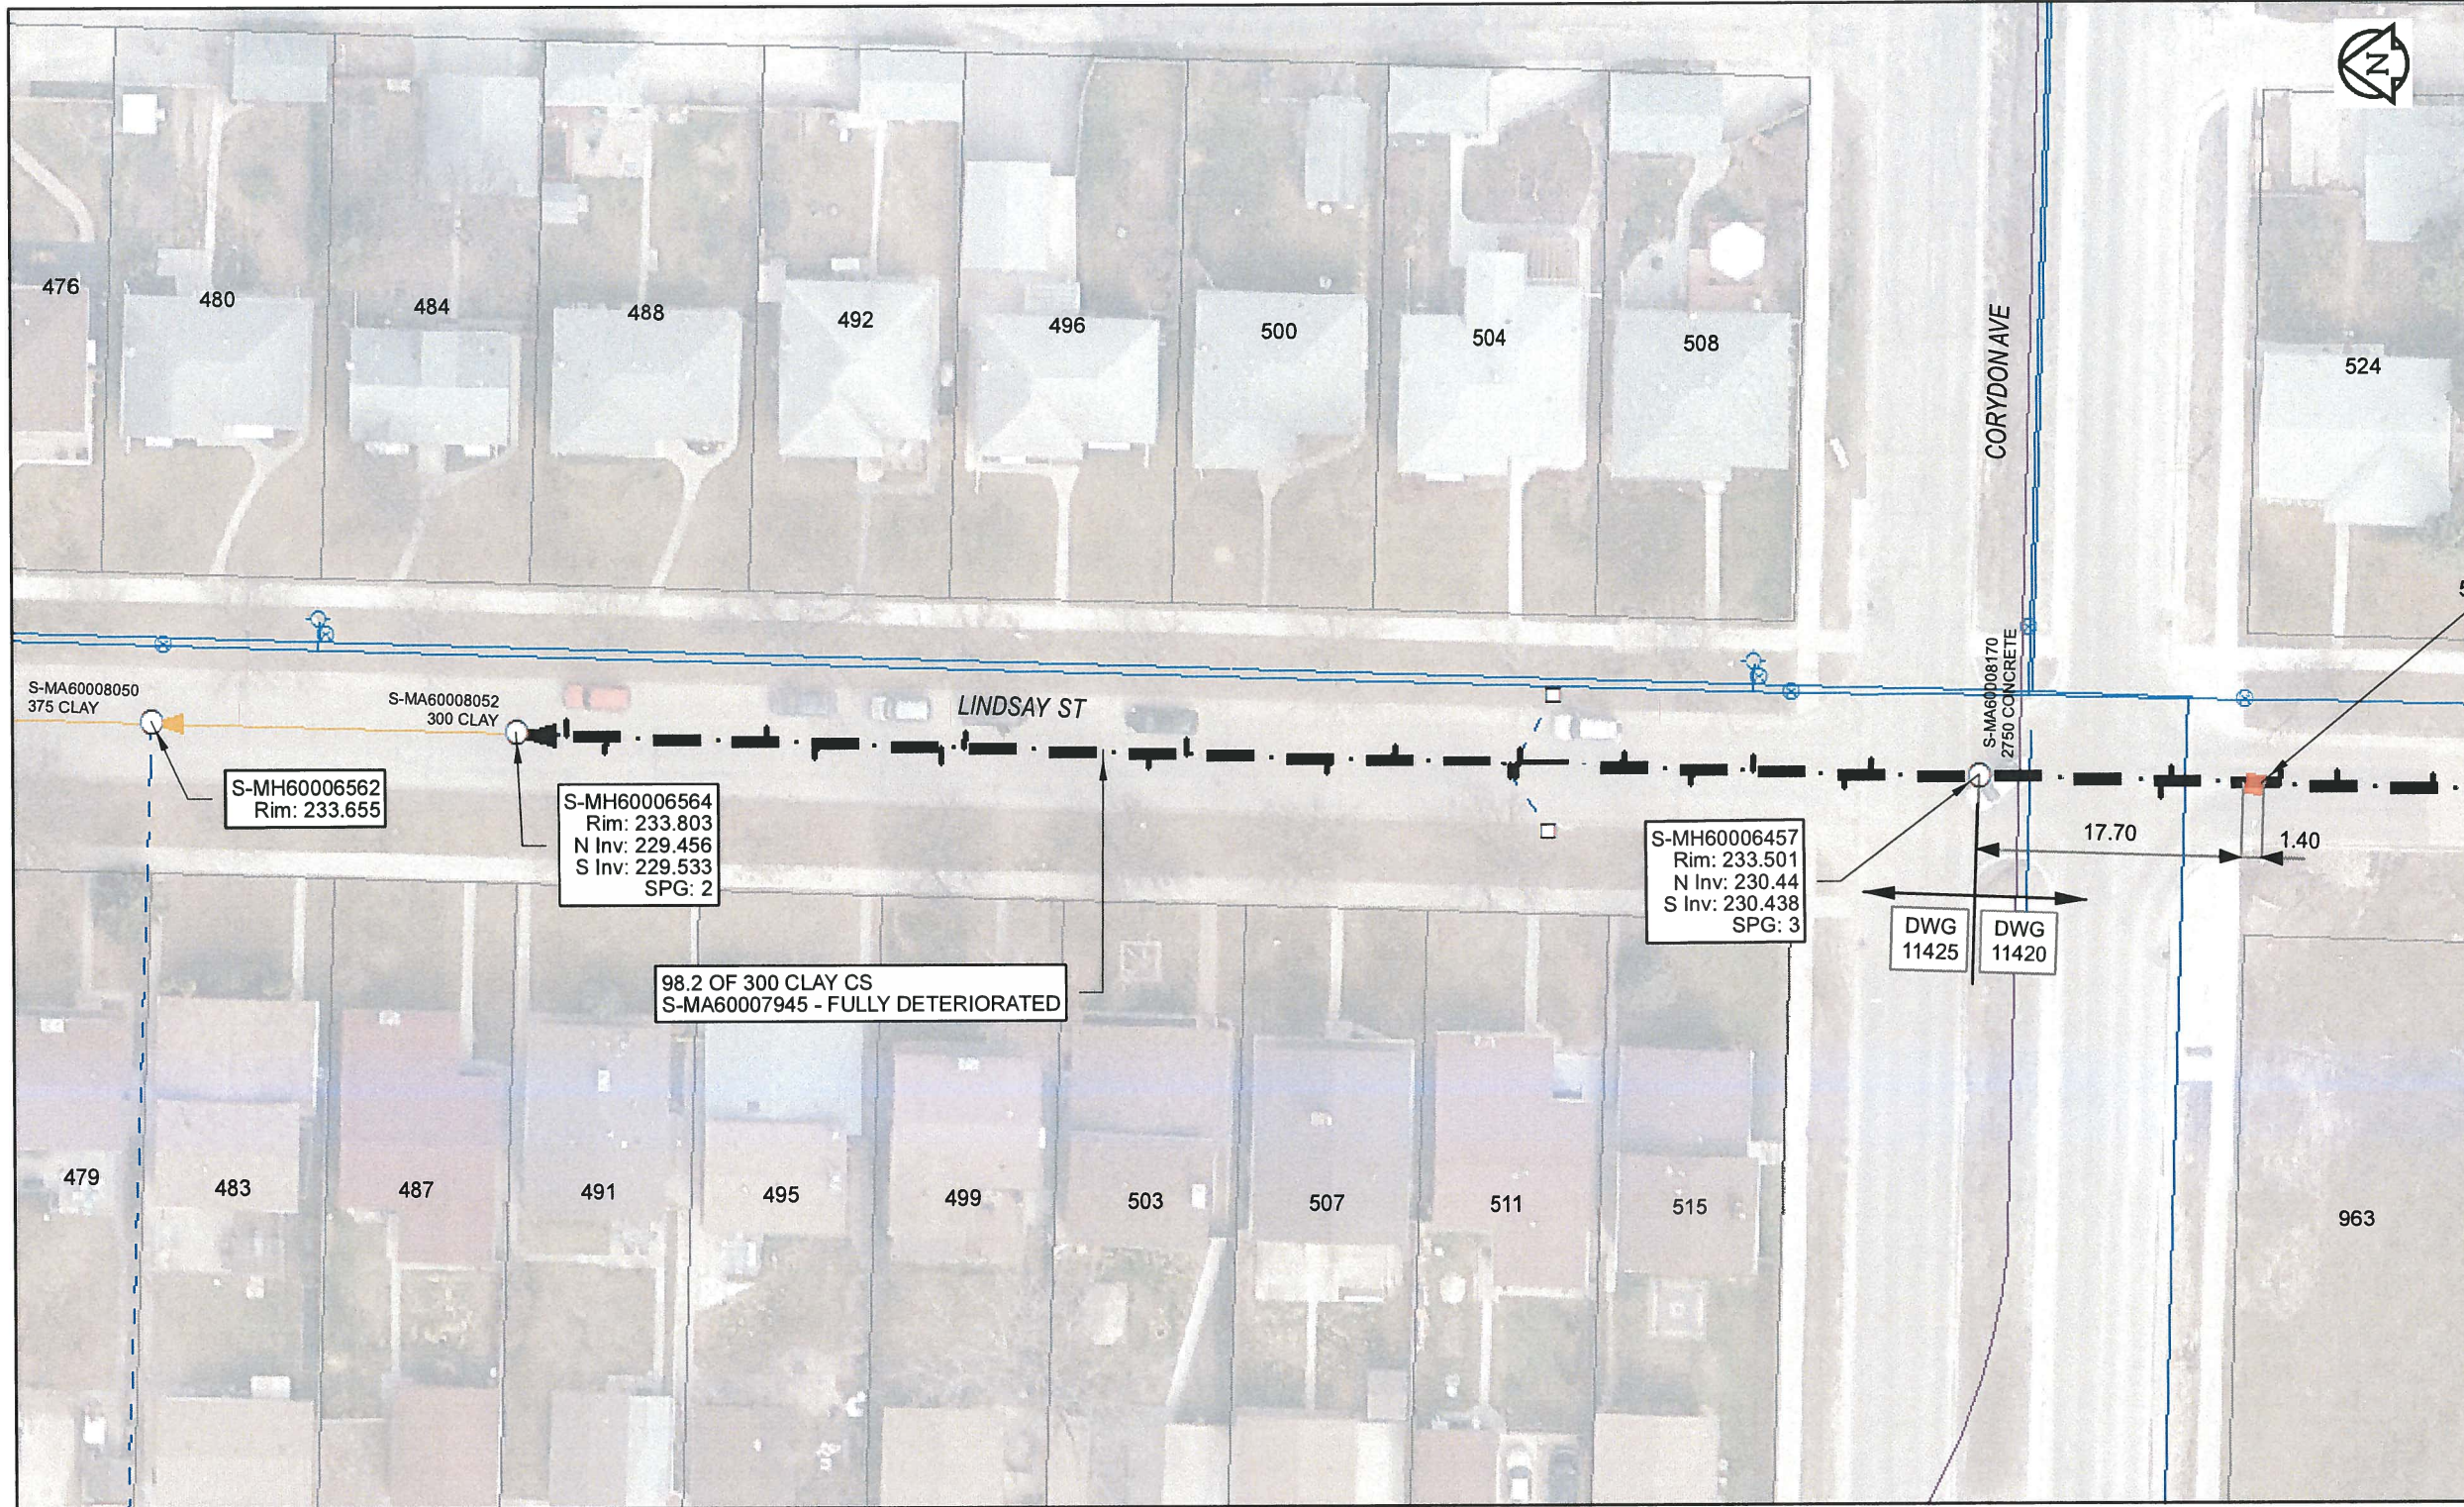

Sewer Junction Information
(From Video Inspection)

Reference MH	Distance	Size	Clock
S-MH60006457	007.4	150	02
-	009.1	150	09
-	015.3	150	02
-	019.4	150	10
-	024.0	150	02
-	030.9	150	02
-	031.1	150	10
-	031.5	150	10
-	039.5	150	01
-	043.9	150	09
-	053.4	150	02
-	055.9	150	10
-	068.2	150	02
-	069.8	150	10
-	078.2	150	10
-	081.5	250	02
-	092.2	150	10
-	094.8	150	01

Traffic Controls
Regional Street Lane Closure Required: Yes
Impacted Regional Street: Corydon Ave

General Requirements:
Maintain minimum one lane of traffic each direction on regional street. Concurrent with dwg 11420.

WARNING
IF POWER EQUIPMENT OR EXPLOSIVES ARE TO BE USED FOR EXCAVATION ON THIS PROJECT, THE CONTRACTOR MUST:
1) NOTIFY THE GAS COMPANY OF THE PROPOSED LOCATION OF EXCAVATION.
2) TAKE PRECAUTION TO AVOID DAMAGE TO GAS COMPANY INSTALLATIONS.
SEE PROVINCIAL REGULATION 140/92 FOR DETAILS

AECOM
Certificate of Authorization
AECOM Canada Ltd.
No. 4671 Date: *April 10/17*

METRIC
WHOLE NUMBERS INDICATE MILLIMETRES
DECIMALIZED NUMBERS INDICATE METRES
0 2.5 5 10 15 20
Meters
BID OPPORTUNITY NO. 261-2017

AECOM REVIEW	LOCATION APPROVED UNDERGROUND STRUCTURES	Can-Net GPS Reference Station WINN/810														
	SUPR. U/G STRUCTURES COMMITTEE DATE NOTE: LOCATION OF UNDERGROUND STRUCTURES AS SHOWN ARE BASED ON THE BEST INFORMATION AVAILABLE. BUT NO GUARANTEE IS GIVEN THAT ALL EXISTING UTILITIES ARE SHOWN OR THAT THE GIVEN LOCATIONS ARE EXACT. CONFIRMATION OF EXISTENCE AND EXACT LOCATION OF ALL SERVICES MUST BE OBTAINED FROM THE INDIVIDUAL UTILITIES BEFORE PROCEEDING WITH CONSTRUCTION.	<table border="1"> <tr><td>NO.</td><td>ISSUED FOR CONSTRUCTION</td><td>10/04/17</td><td>BY</td><td>DATE</td></tr> <tr><td>0</td><td>ISSUED FOR CONSTRUCTION</td><td>10/04/17</td><td></td><td></td></tr> <tr><td></td><td>REVISIONS</td><td>YY/MM/DD</td><td>BY</td><td>DATE</td></tr> </table>	NO.	ISSUED FOR CONSTRUCTION	10/04/17	BY	DATE	0	ISSUED FOR CONSTRUCTION	10/04/17				REVISIONS	YY/MM/DD	BY
NO.	ISSUED FOR CONSTRUCTION	10/04/17	BY	DATE												
0	ISSUED FOR CONSTRUCTION	10/04/17														
	REVISIONS	YY/MM/DD	BY	DATE												

AECOM

DESIGNED BY	NK	CHECKED BY	CM
DRAWN BY	CLC	APPROVED BY	<i>[Signature]</i>
HOR. SCALE	1:500	RELEASED FOR CONSTRUCTION	<i>[Signature]</i>
VERT. SCALE	N/A	DATE	4/10/17

PROFESSIONAL'S SEAL
 PROVINCE OF MANITOBA
 A.D.
 BRAUN
 Member
 24453
 REGISTERED ENGINEER
 CONSULTANT DRAWING NO.
 60516898-01-C-2016 Lining-R0X.mxd

THE CITY OF WINNIPEG
 WATER AND WASTE DEPARTMENT

2016 SEWER RENEWALS
 BY CIPP LINING
 CONTRACT 3
 LINDSAY ST
 MH AT CORYDON AV TO 1ST MH N OF CORYDON AV

SHEET	44	OF	82
CITY DRAWING NUMBER	11425		
REV	0		