


B SIZE 11" X 17" (279mm x 432mm)

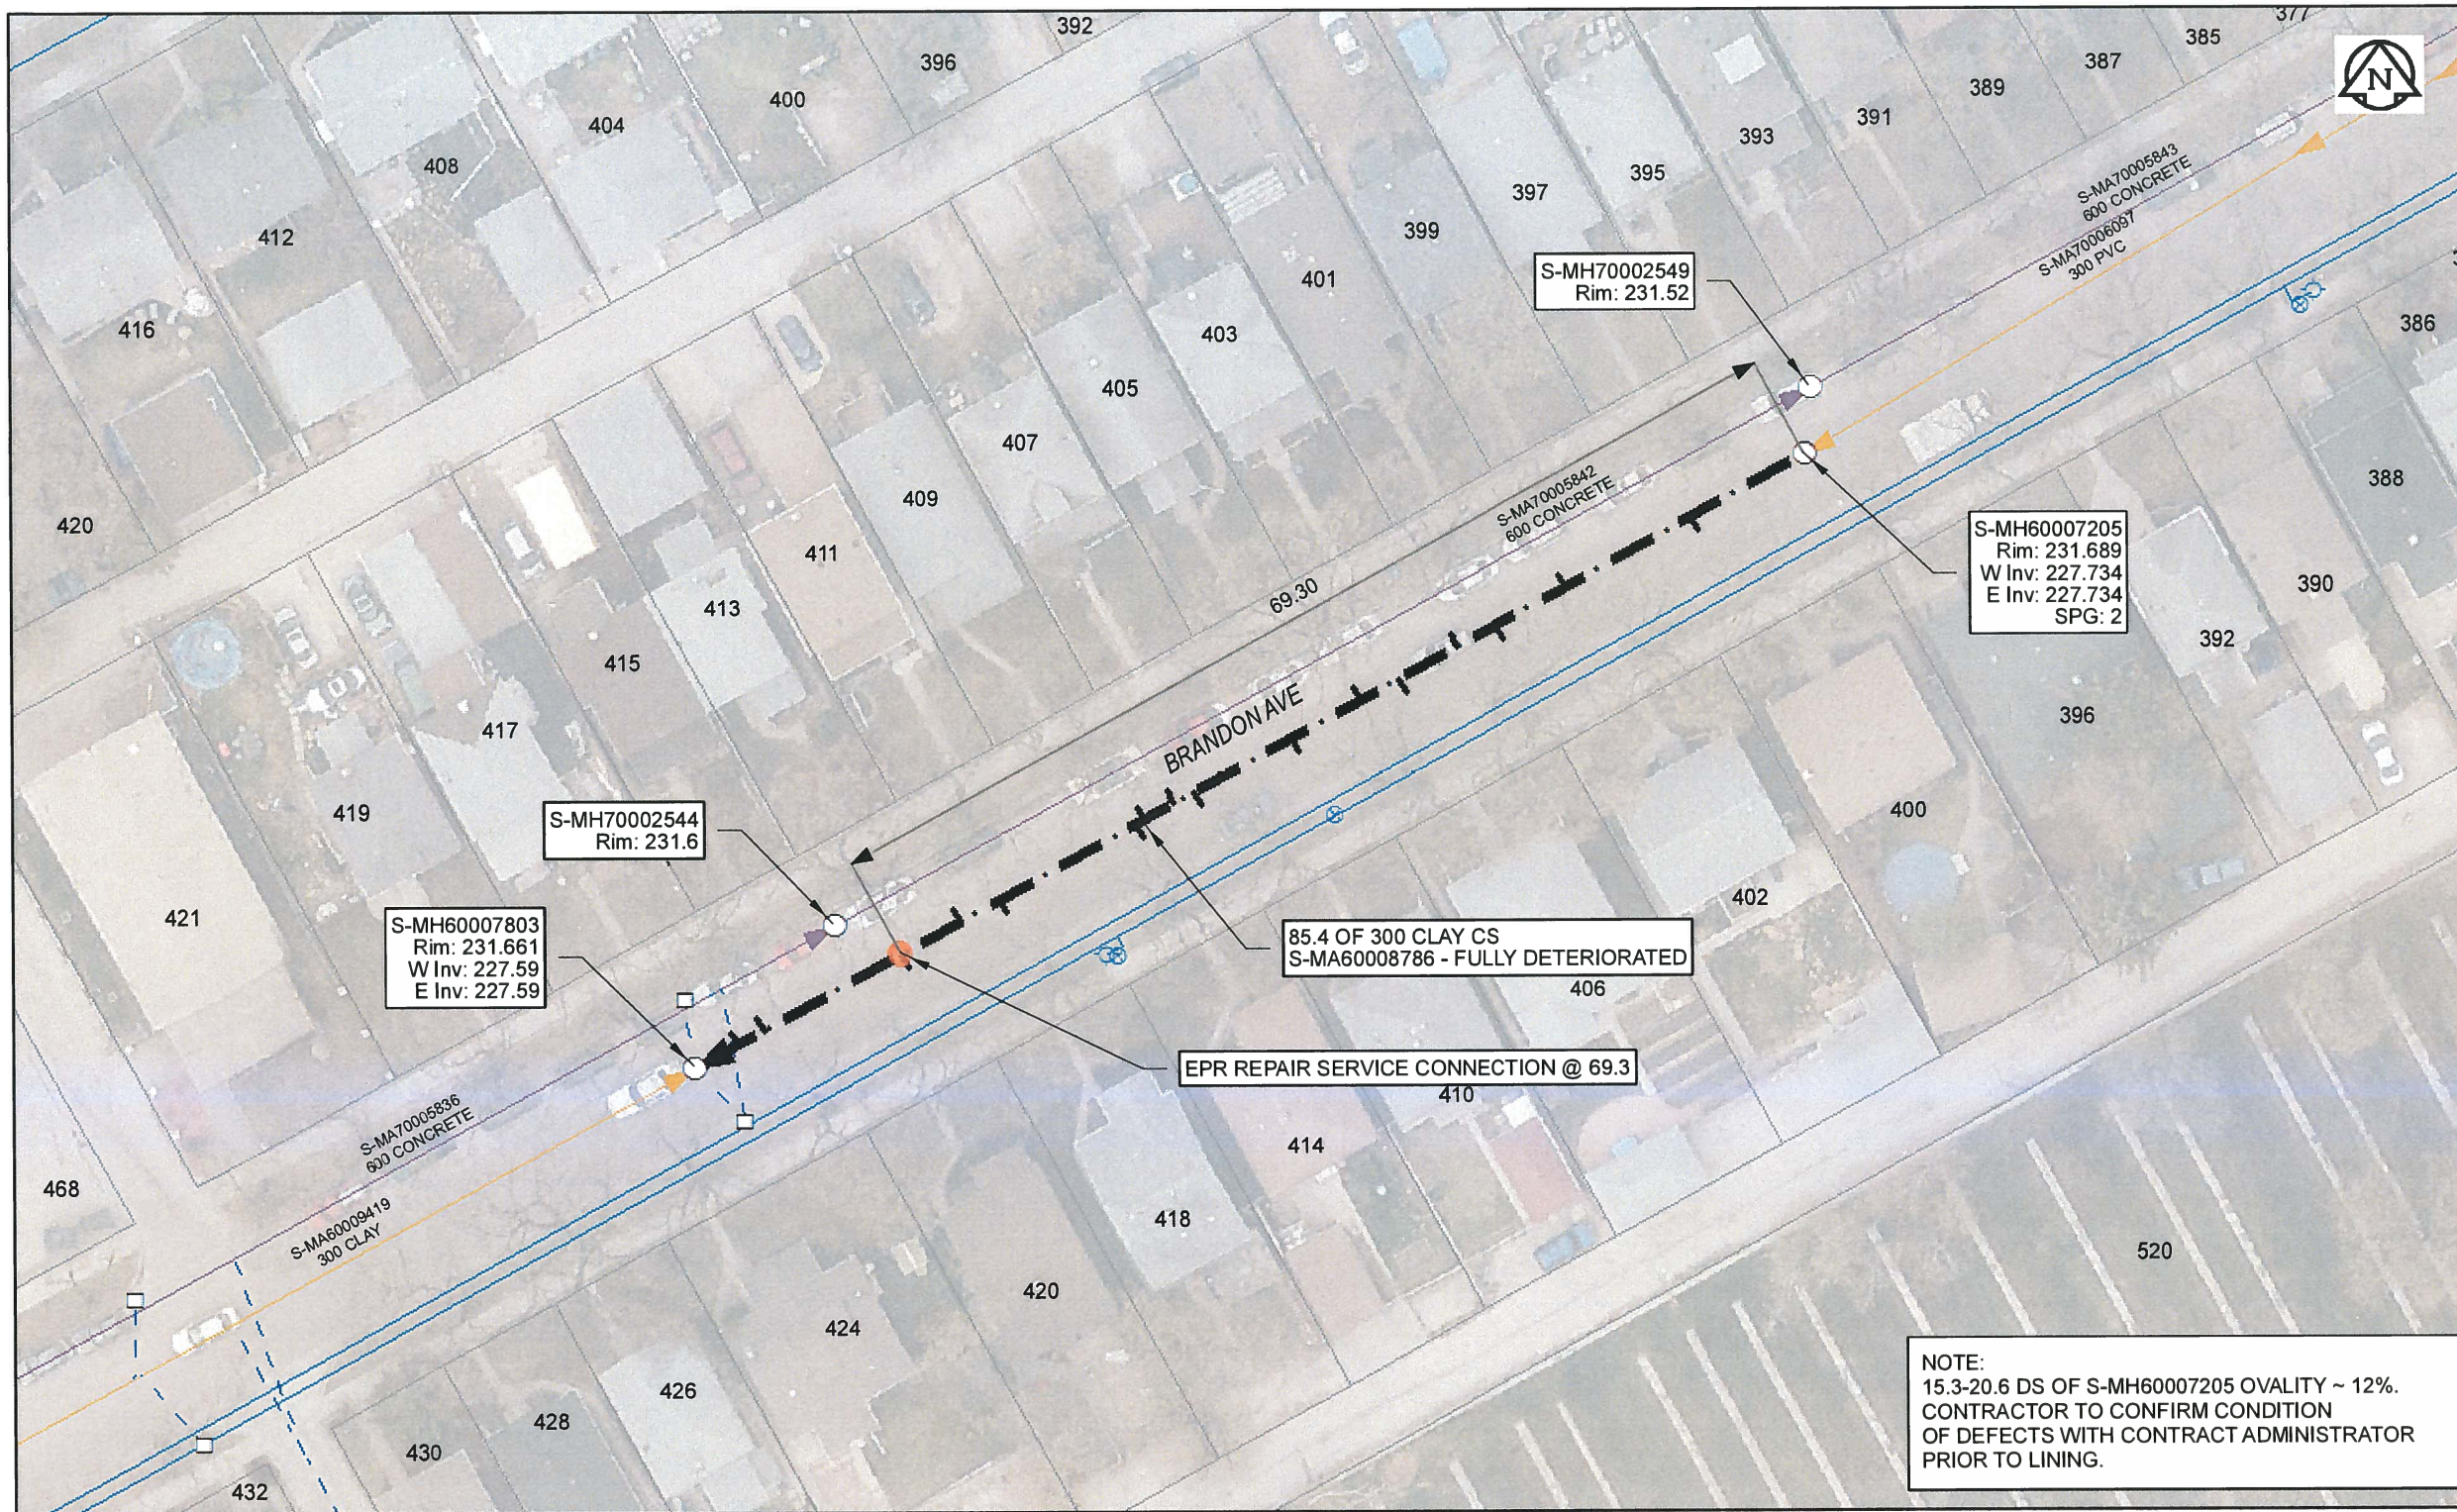

Sewer Junction Information

(From Video Inspection)

Reference MH	Distance	Size	Clock
S-MH60007205	008.8	150	10
-	018.4	150	02
-	023.7	150	10
-	026.7	150	02
-	031.2	150	10
-	034.2	150	02
-	039.4	150	10
-	046.9	150	10
-	048.4	150	02
-	050.7	250	02
-	051.4	250	10
-	061.7	150	10
-	064.7	150	02
-	069.3	150	10
-	076.9	150	02
-	081.8	250	01

Traffic Controls
 Regional Street Lane Closure Required: No
 Impacted Regional Street: N/A

General Requirements:
 Residential Street Restrictions

WARNING
 IF POWER EQUIPMENT OR EXPLOSIVES ARE TO BE USED FOR EXCAVATION ON THIS PROJECT, THE CONTRACTOR MUST:
 1) NOTIFY THE GAS COMPANY OF THE PROPOSED LOCATION OF EXCAVATION.
 2) TAKE PRECAUTION TO AVOID DAMAGE TO GAS COMPANY INSTALLATIONS.
 SEE PROVINCIAL REGULATION 140/92 FOR DETAILS

APECM
 Certificate of Authorization
 AECOM Canada Ltd.
 No. 4671 Date: April 10/17

NOTE:
 15.3-20.6 DS OF S-MH60007205 OVALITY ~ 12%.
 CONTRACTOR TO CONFIRM CONDITION OF DEFECTS WITH CONTRACT ADMINISTRATOR PRIOR TO LINING.

METRIC
 WHOLE NUMBERS INDICATE MILLIMETRES
 DECIMALIZED NUMBERS INDICATE METRES
 0 2.5 5 10 15 20
 Meters
 BID OPPORTUNITY NO. 261-2017

AECOM REVIEW	DRFT CHK	LOCATION APPROVED UNDERGROUND STRUCTURES SUPR. U/G STRUCTURES COMMITTEE DATE NOTE: LOCATION OF UNDERGROUND STRUCTURES AS SHOWN ARE BASED ON THE BEST INFORMATION AVAILABLE. BUT NO GUARANTEE IS GIVEN THAT ALL EXISTING UTILITIES ARE SHOWN OR THAT THE GIVEN LOCATIONS ARE EXACT. CONFIRMATION OF EXISTENCE AND EXACT LOCATION OF ALL SERVICES MUST BE OBTAINED FROM THE INDIVIDUAL UTILITIES BEFORE PROCEEDING WITH CONSTRUCTION.	Can-Net GPS Reference Station WINN/810		DESIGNED BY NK	CHECKED BY CM	PROFESSIONAL'S SEAL 	
	REVISIONS		DATE		DRAWN BY CLC	APPROVED BY [Signature]		CONSULTANT DRAWING NO. 60516898-01-C-2016 Lining-R0X.mxd
FILE NAME: 2016 Lining.pdf	SAVED BY: JD	NO.	ISSUED FOR CONSTRUCTION	10/04/17	HOR. SCALE 1:500	VERT. SCALE N/A	RELEASED FOR CONSTRUCTION	DATE 4/10/17

	THE CITY OF WINNIPEG WATER AND WASTE DEPARTMENT	SHEET 46 OF 82
	2016 SEWER RENEWALS BY CIPP LINING CONTRACT 3 BRANDON AV 1ST MH W OF HAY ST TO 2ND MH W OF HAY ST	CITY DRAWING NUMBER 11427