


B SIZE 11" X 17" (279mm x 432mm)

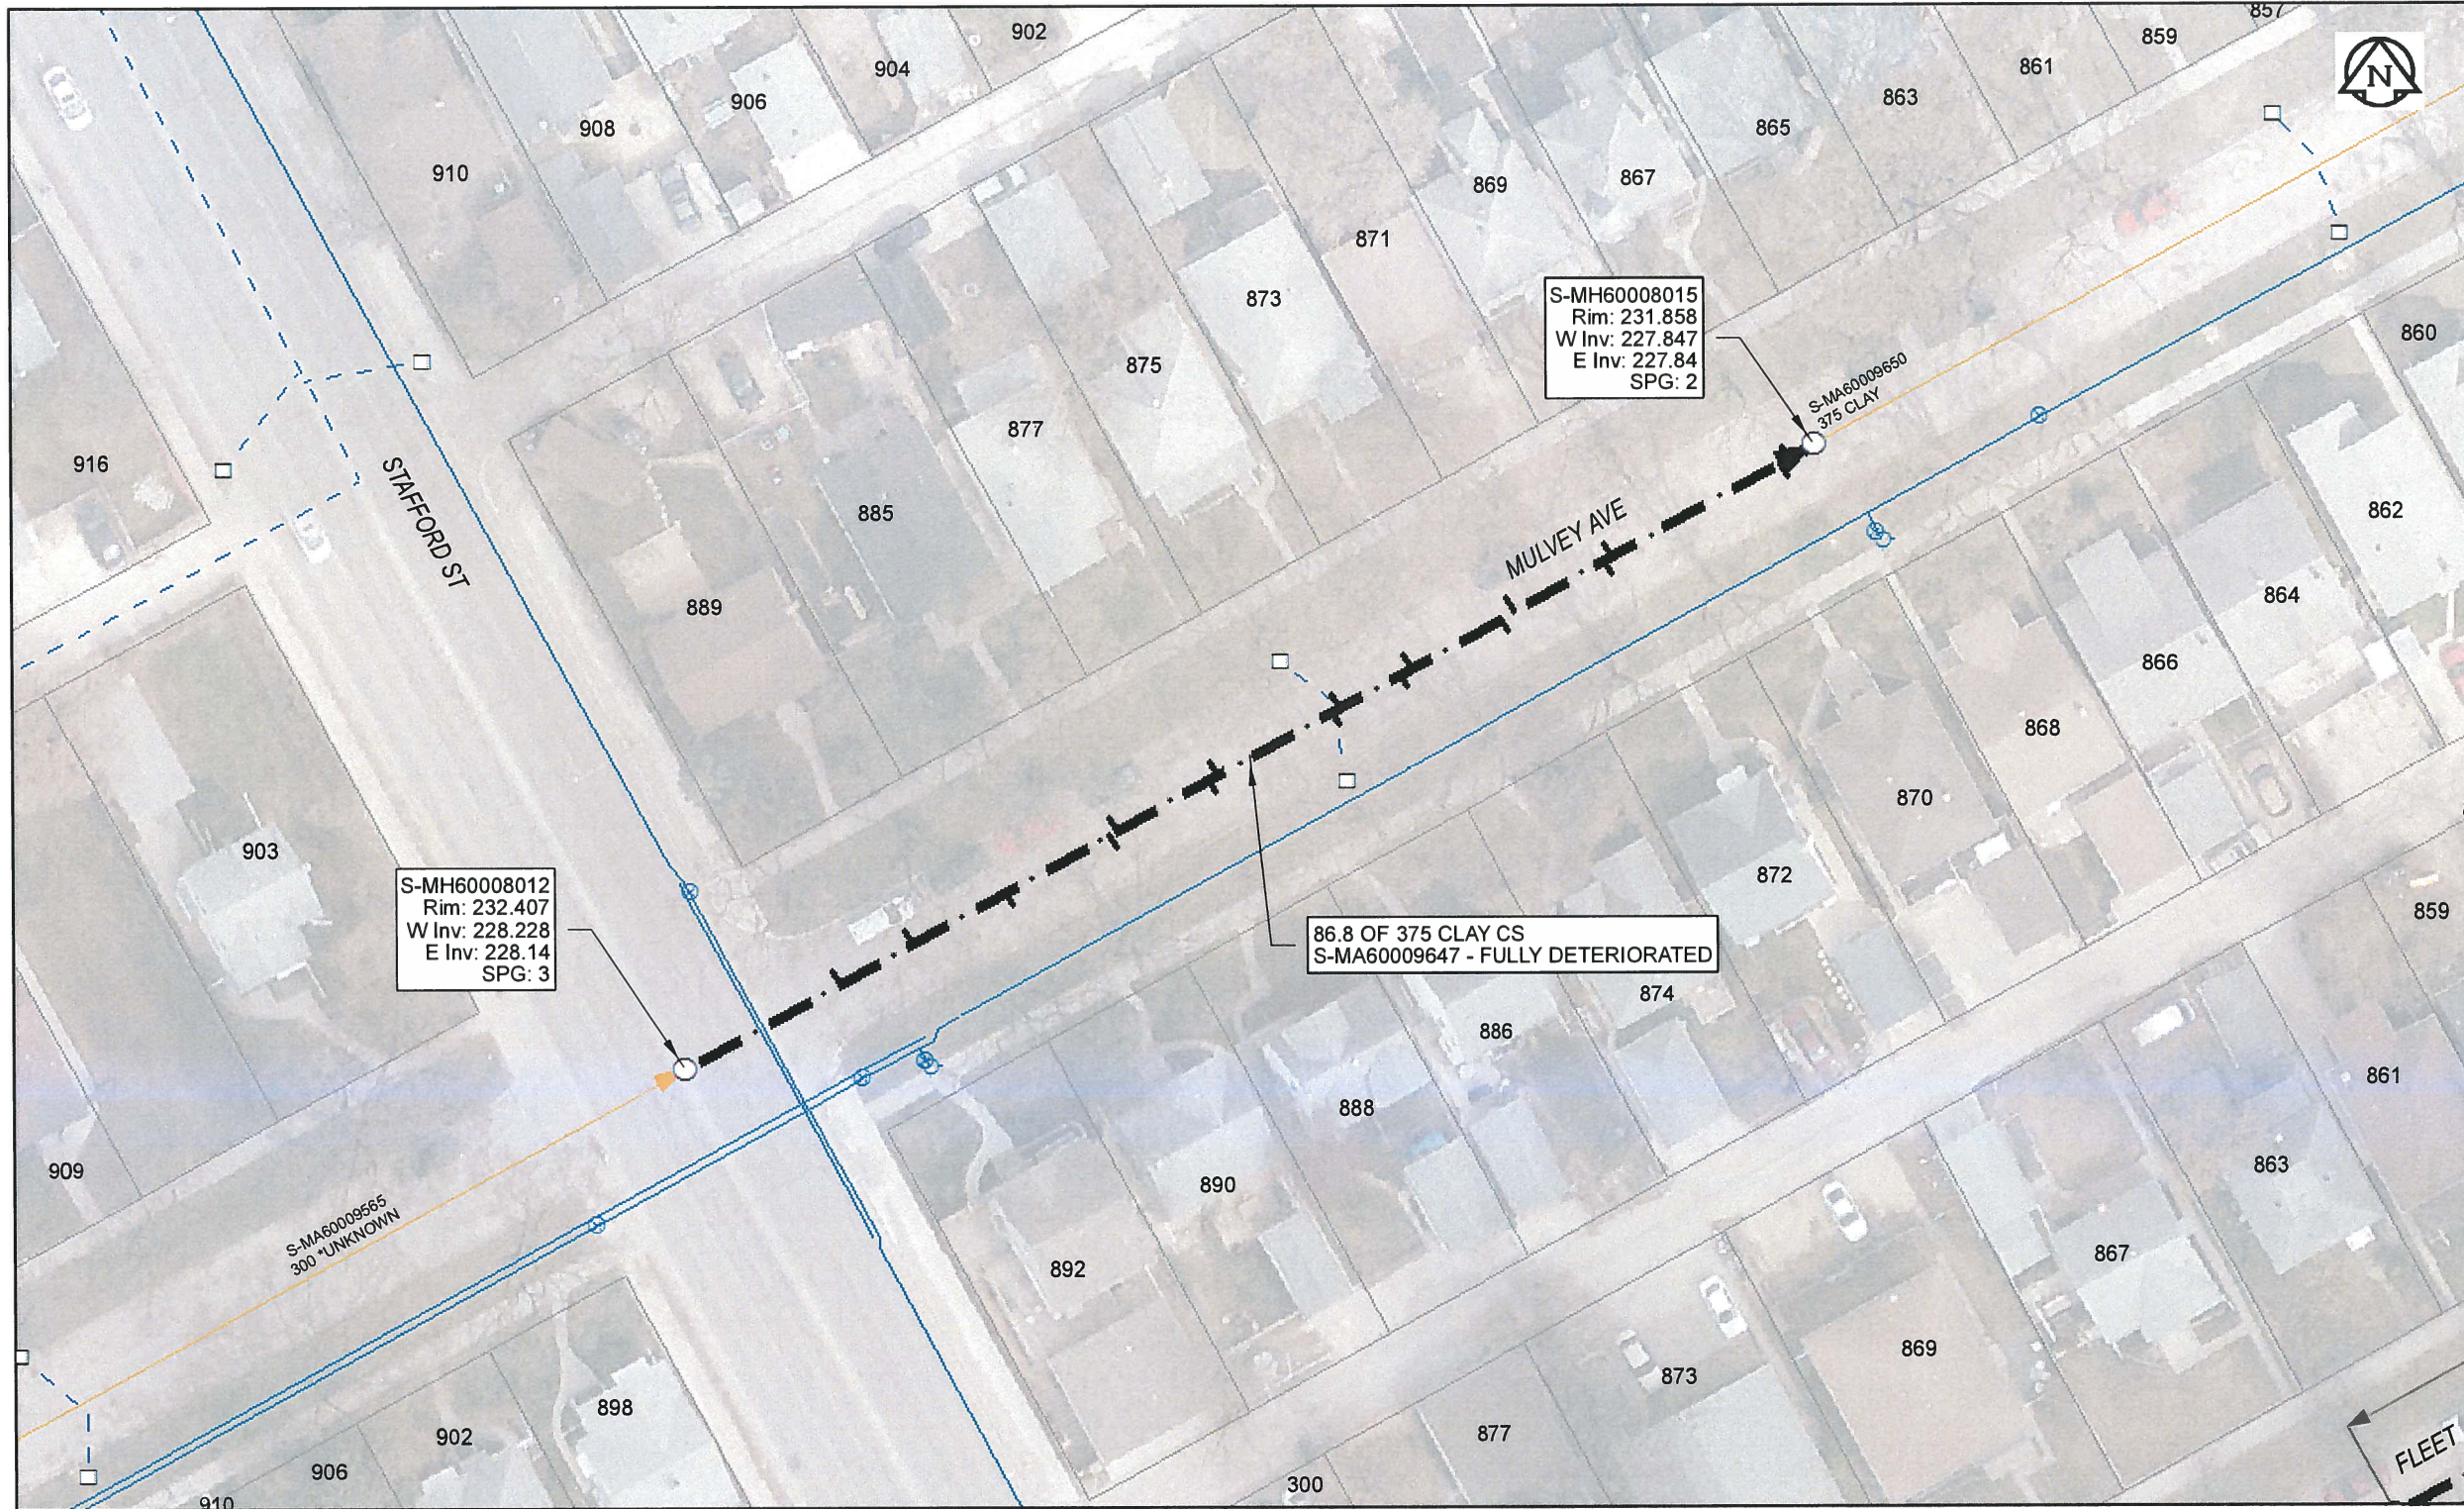

Sewer Junction Information

(From Video Inspection)

Reference MH	Distance	Size	Clock
S-MH60008012	011.8	150	10
-	017.4	150	10
-	024.5	150	02
-	032.4	150	02
-	033.0	150	10
-	040.0	150	02
-	040.7	150	10
-	049.5	150	02
-	050.1	150	10
-	054.8	150	02
-	055.6	150	10
-	062.6	150	02
-	063.5	150	10
-	070.5	150	02
-	071.1	150	10
-	084.0	150	02
-	084.6	150	10

Traffic Controls

Regional Street Lane Closure Required: Yes
 Impacted Regional Street: Stafford St

General Requirements:

Work to be completed outside of AM and PM Weekday Peak Periods. Maintain minimum one lane of traffic in each direction on regional street.

WARNING

IF POWER EQUIPMENT OR EXPLOSIVES ARE TO BE USED FOR EXCAVATION ON THIS PROJECT, THE CONTRACTOR MUST:
 1) NOTIFY THE GAS COMPANY OF THE PROPOSED LOCATION OF EXCAVATION.
 2) TAKE PRECAUTION TO AVOID DAMAGE TO GAS COMPANY INSTALLATIONS.
 SEE PROVINCIAL REGULATION 140/92 FOR DETAILS




Certificate of Authorization

AECOM Canada Ltd.

No. 4671 Date: Apr 11/17

METRIC

WHOLE NUMBERS INDICATE MILLIMETRES
 DECIMALIZED NUMBERS INDICATE METRES

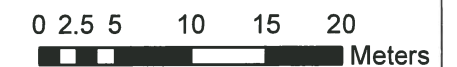

BID OPPORTUNITY NO. 261-2017

LOCATION APPROVED UNDERGROUND STRUCTURES

SUPR. U/G STRUCTURES DATE COMMITTEE


NOTE:
 LOCATION OF UNDERGROUND STRUCTURES AS SHOWN ARE BASED ON THE BEST INFORMATION AVAILABLE. BUT NO GUARANTEE IS GIVEN THAT ALL EXISTING UTILITIES ARE SHOWN OR THAT THE GIVEN LOCATIONS ARE EXACT. CONFIRMATION OF EXISTENCE AND EXACT LOCATION OF ALL SERVICES MUST BE OBTAINED FROM THE INDIVIDUAL UTILITIES BEFORE PROCEEDING WITH CONSTRUCTION.

NO.	REVISIONS	YY/MM/DD	BY
0	ISSUED FOR CONSTRUCTION	10/04/17	[Signature]



DESIGNED BY	NK	CHECKED BY	CM
DRAWN BY	CLC	APPROVED BY	[Signature]
HOR. SCALE	1:500	RELEASED FOR CONSTRUCTION	[Signature]
VERT. SCALE	N/A	DATE	3/10/17

PROFESSIONAL'S SEAL

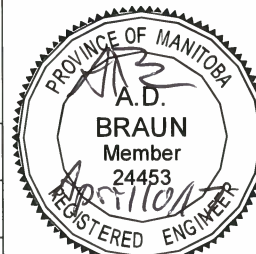

CONSULTANT DRAWING NO.

60516898-01-C-2016 Lining-R0X.mxd



THE CITY OF WINNIPEG WATER AND WASTE DEPARTMENT

2016 SEWER RENEWALS BY CIPP LINING CONTRACT 3 MULVEY AV

MH AT STAFFORD ST TO 1ST MH W OF WENTWORTH ST

SHEET 49 OF 82

CITY DRAWING NUMBER

REV 11430 0

AECOM REVIEW DRFT CHK FILE NAME: 2016 Lining.pdf SAVED BY: JD