


B SIZE 11" X 17" (279mm x 432mm)

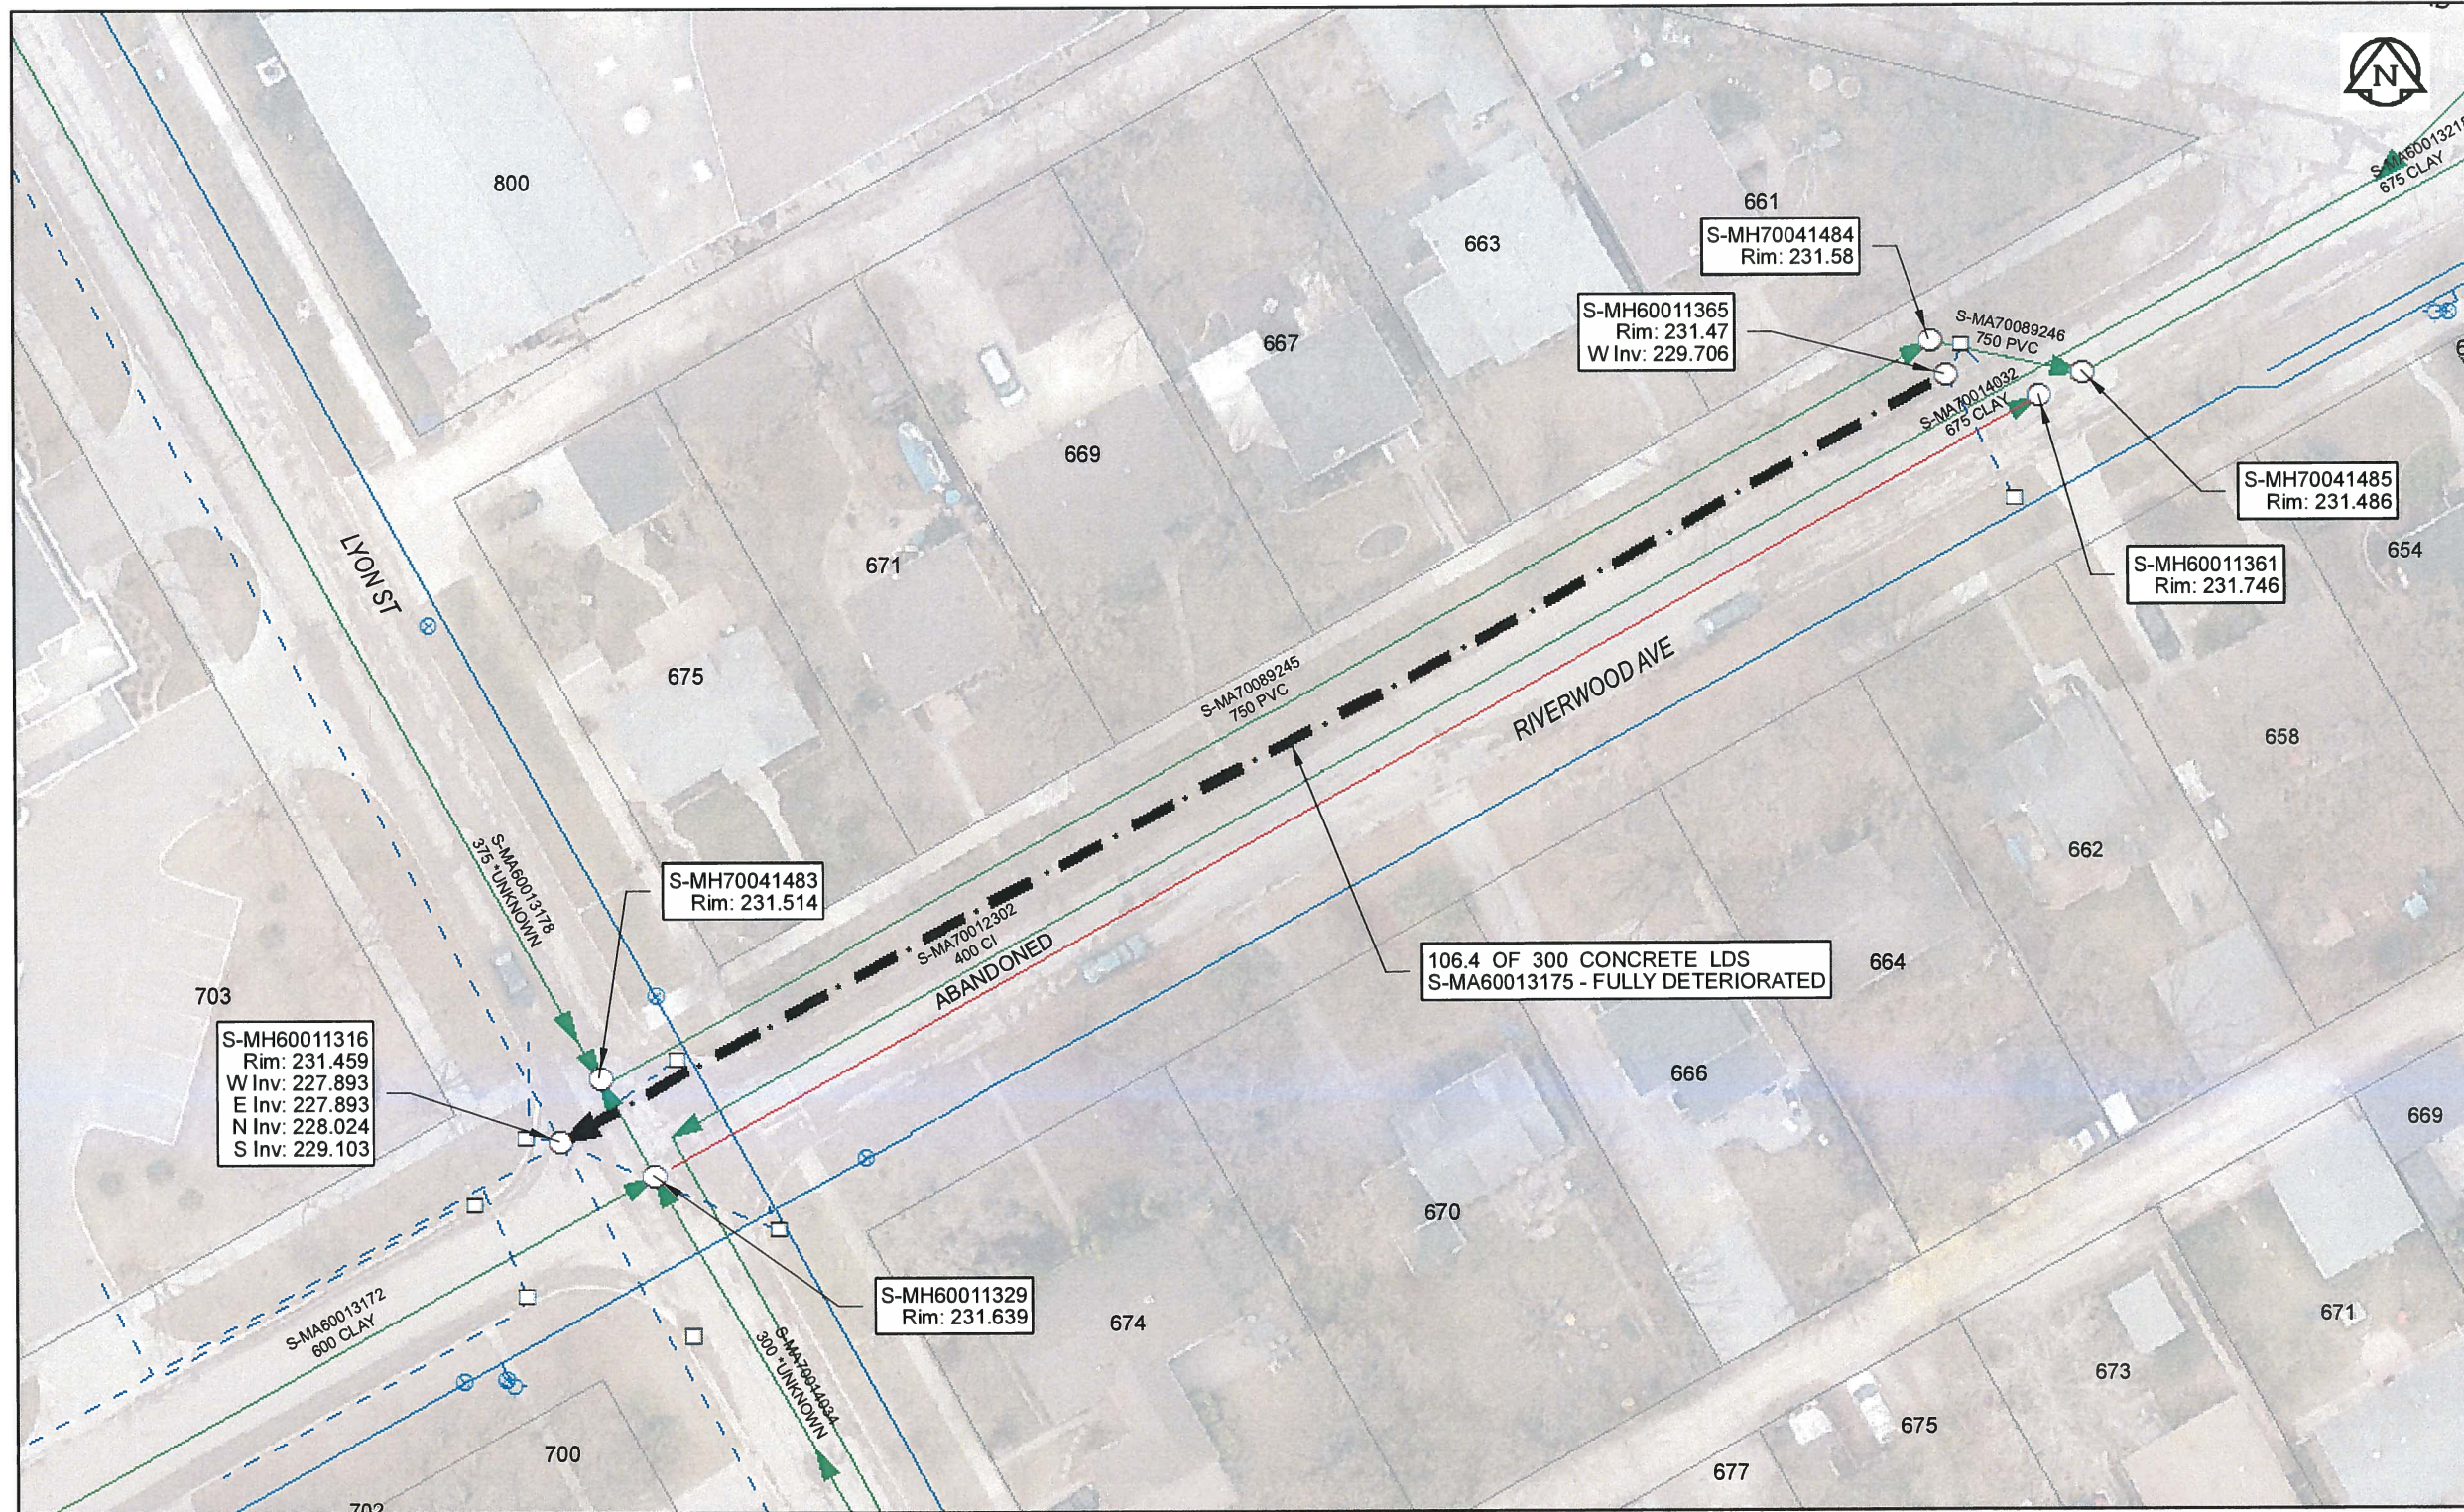

Sewer Junction Information
(From Video Inspection)

Reference MH Distance Size Clock

-	-	-	-
---	---	---	---

Traffic Controls
Regional Street Lane Closure Required: No
Impacted Regional Street: N/A

General Requirements:
Residential Street Restrictions

WARNING

IF POWER EQUIPMENT OR EXPLOSIVES ARE TO BE USED FOR EXCAVATION ON THIS PROJECT, THE CONTRACTOR MUST:

- 1) NOTIFY THE GAS COMPANY OF THE PROPOSED LOCATION OF EXCAVATION.
- 2) TAKE PRECAUTION TO AVOID DAMAGE TO GAS COMPANY INSTALLATIONS.

SEE PROVINCIAL REGULATION 140/92 FOR DETAILS

APEGM
Certificate of Authorization
AECOM Canada Ltd.
No. 4671 Date: April 10/17

METRIC
WHOLE NUMBERS INDICATE MILLIMETRES
DECIMALIZED NUMBERS INDICATE METRES

0 2.5 5 10 15 20
Meters

BID OPPORTUNITY NO. 261-2017

AECOM REVIEW	DRFT CHK	LOCATION APPROVED UNDERGROUND STRUCTURES	Can-Net GPS Reference Station WINN/810						
		<p>SUPR. U/G STRUCTURES DATE COMMITTEE</p> <p>NOTE: LOCATION OF UNDERGROUND STRUCTURES AS SHOWN ARE BASED ON THE BEST INFORMATION AVAILABLE. BUT NO GUARANTEE IS GIVEN THAT ALL EXISTING UTILITIES ARE SHOWN OR THAT THE GIVEN LOCATIONS ARE EXACT. CONFIRMATION OF EXISTENCE AND EXACT LOCATION OF ALL SERVICES MUST BE OBTAINED FROM THE INDIVIDUAL UTILITIES BEFORE PROCEEDING WITH CONSTRUCTION.</p>	<table border="1"> <tr> <td>0</td> <td>ISSUED FOR CONSTRUCTION</td> <td>10/04/17</td> <td></td> </tr> <tr> <td>NO.</td> <td>REVISIONS</td> <td>YY/MM/DD</td> <td>BY</td> </tr> </table>	0	ISSUED FOR CONSTRUCTION	10/04/17		NO.	REVISIONS
0	ISSUED FOR CONSTRUCTION	10/04/17							
NO.	REVISIONS	YY/MM/DD	BY						

AECOM

DESIGNED BY	NK	CHECKED BY	CM
DRAWN BY	CLC	APPROVED BY	<i>SC</i>
HOR. SCALE	1: 500	RELEASED FOR CONSTRUCTION	<i>4/10/17</i>
VERT. SCALE	N/A	DATE	

PROFESSIONAL'S SEAL

PROVINCE OF MANITOBA
A.B.
BRAUN
Member
24453
REGISTERED ENGINEER

CONSULTANT DRAWING NO.
60516898-01-C-2016 Lining-R1X.mxd

THE CITY OF WINNIPEG
WATER AND WASTE DEPARTMENT

2016 SEWER RENEWALS
BY CIPP LINING
CONTRACT 3
RIVERWOOD AV
1ST MH E OF LYON ST TO MH AT LYON ST

SHEET 58 OF 82
CITY DRAWING NUMBER
11439
REV 0