


B SIZE 11" X 17" (279mm x 432mm)

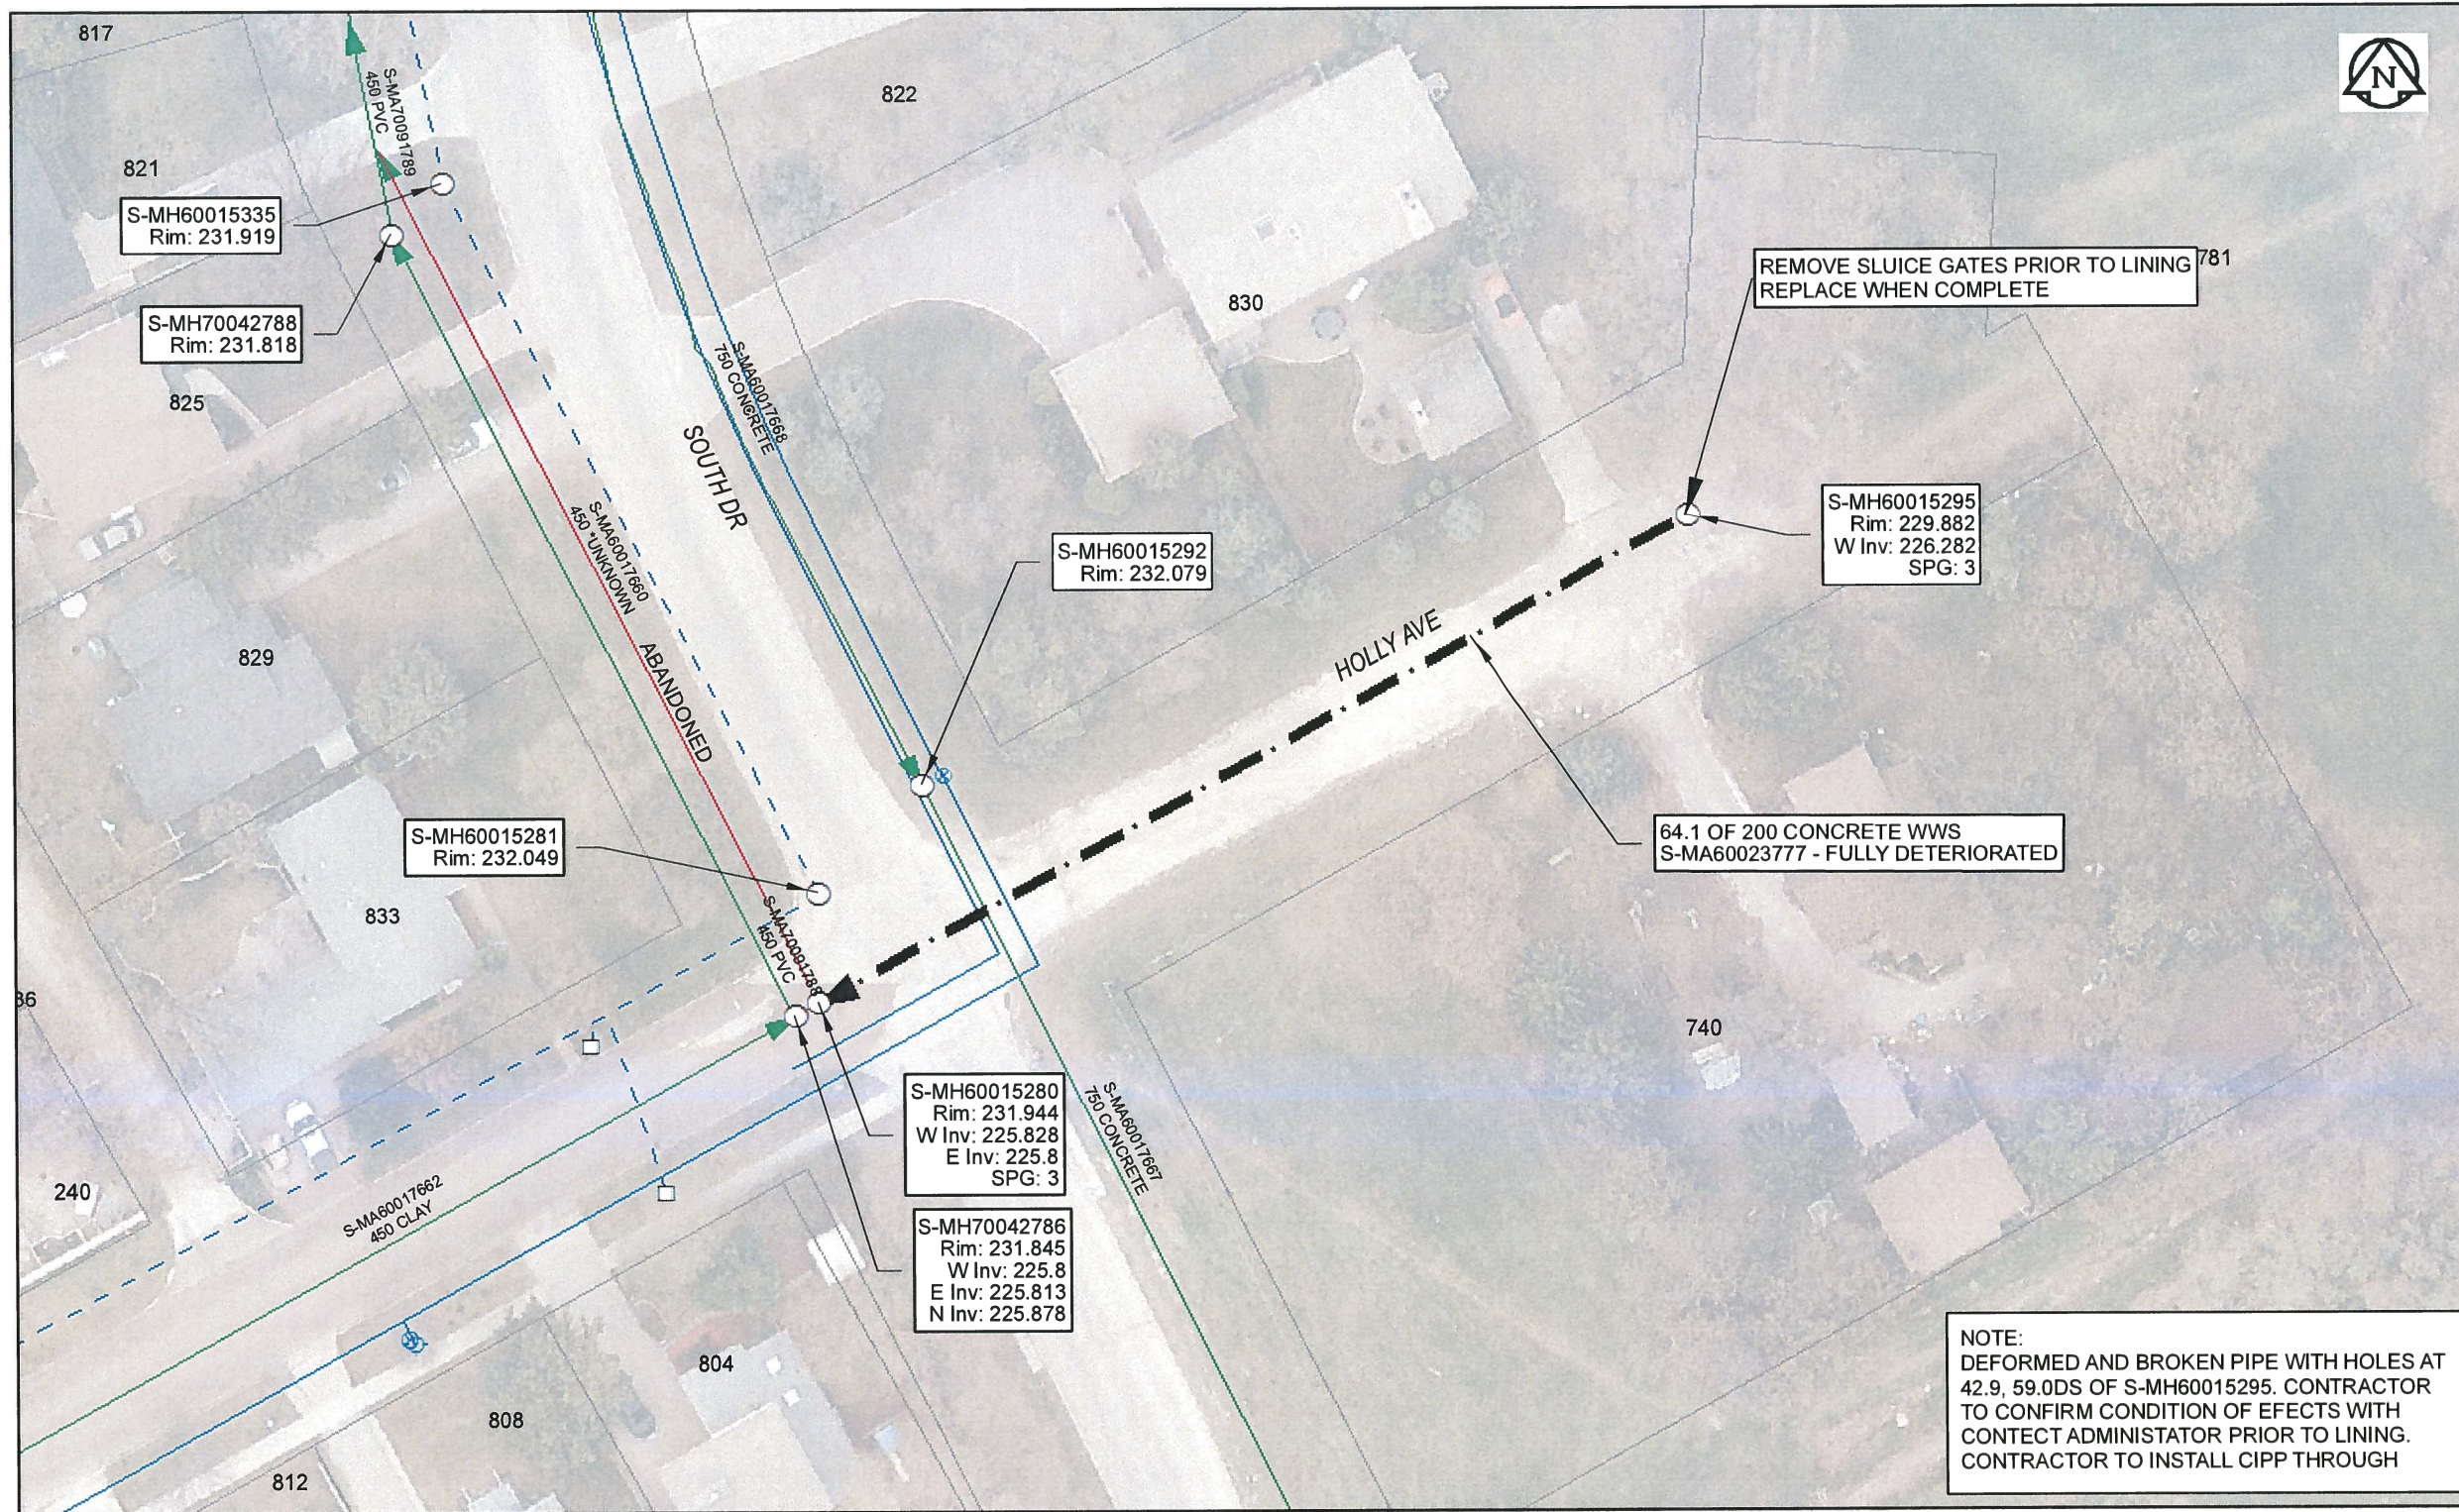

Sewer Junction Information
(From Video Inspection)
Reference MH Distance Size Clock

Traffic Controls
Regional Street Lane Closure Required: No
Impacted Regional Street: N/A

General Requirements:
Residential Street Restrictions

WARNING
IF POWER EQUIPMENT OR EXPLOSIVES ARE TO BE USED FOR EXCAVATION ON THIS PROJECT, THE CONTRACTOR MUST:
1) NOTIFY THE GAS COMPANY OF THE PROPOSED LOCATION OF EXCAVATION.
2) TAKE PRECAUTION TO AVOID DAMAGE TO GAS COMPANY INSTALLATIONS.
SEE PROVINCIAL REGULATION 140/92 FOR DETAILS

APEGM
Certificate of Authorization
AECOM Canada Ltd.
No. 4671 Date: *Apr 10/17*

METRIC
WHOLE NUMBERS INDICATE MILLIMETRES
DECIMALIZED NUMBERS INDICATE METRES
0 2.5 5 10 15 20
Meters
BID OPPORTUNITY NO. 261-2017

NOTE:
DEFORMED AND BROKEN PIPE WITH HOLES AT 42.9, 59.0DS OF S-MH60015295. CONTRACTOR TO CONFIRM CONDITION OF EFFECTS WITH CONTECT ADMINISTRATOR PRIOR TO LINING. CONTRACTOR TO INSTALL CIPP THROUGH

AECOM REVIEW DRFT CHK FILE NAME: 2016 Lining.pdf SAVED BY: JD

LOCATION APPROVED UNDERGROUND STRUCTURES		Can-Net GPS Reference Station WINN/810	
SUPR. U/G STRUCTURES	DATE		
COMMITTEE			
NOTE: LOCATION OF UNDERGROUND STRUCTURES AS SHOWN ARE BASED ON THE BEST INFORMATION AVAILABLE. BUT NO GUARANTEE IS GIVEN THAT ALL EXISTING UTILITIES ARE SHOWN OR THAT THE GIVEN LOCATIONS ARE EXACT. CONFIRMATION OF EXISTENCE AND EXACT LOCATION OF ALL SERVICES MUST BE OBTAINED FROM THE INDIVIDUAL UTILITIES BEFORE PROCEEDING WITH CONSTRUCTION.			
0	ISSUED FOR CONSTRUCTION	10/04/17	<i>ML</i>
NO.	REVISIONS	YY/MM/DD	BY

AECOM	
DESIGNED BY	NK
CHECKED BY	CM
DRAWN BY	CLC
APPROVED BY	<i>SC</i>
HOR. SCALE	1:500
VERT. SCALE	N/A
RELEASED FOR CONSTRUCTION	<i>SC</i>
DATE	<i>4/10/17</i>

PROFESSIONAL'S SEAL
PROVINCE OF MANITOBA
AB
A.D.
BRAUN
Member
24453
REGISTERED ENGINEER
CONSULTANT DRAWING NO.
60516898-01-C-2016 Lining-R0X.mxd

THE CITY OF WINNIPEG
WATER AND WASTE DEPARTMENT

**2016 SEWER RENEWALS
BY CIPP LINING
CONTRACT 3
HOLLY AV
1ST MH E OF SOUTH DR TO MH AT SOUTH DR**

SHEET 73 OF 82
CITY DRAWING NUMBER
11454
REV 0