



1 WALL SECTION @ SOFFIT - HIGH  
1:20

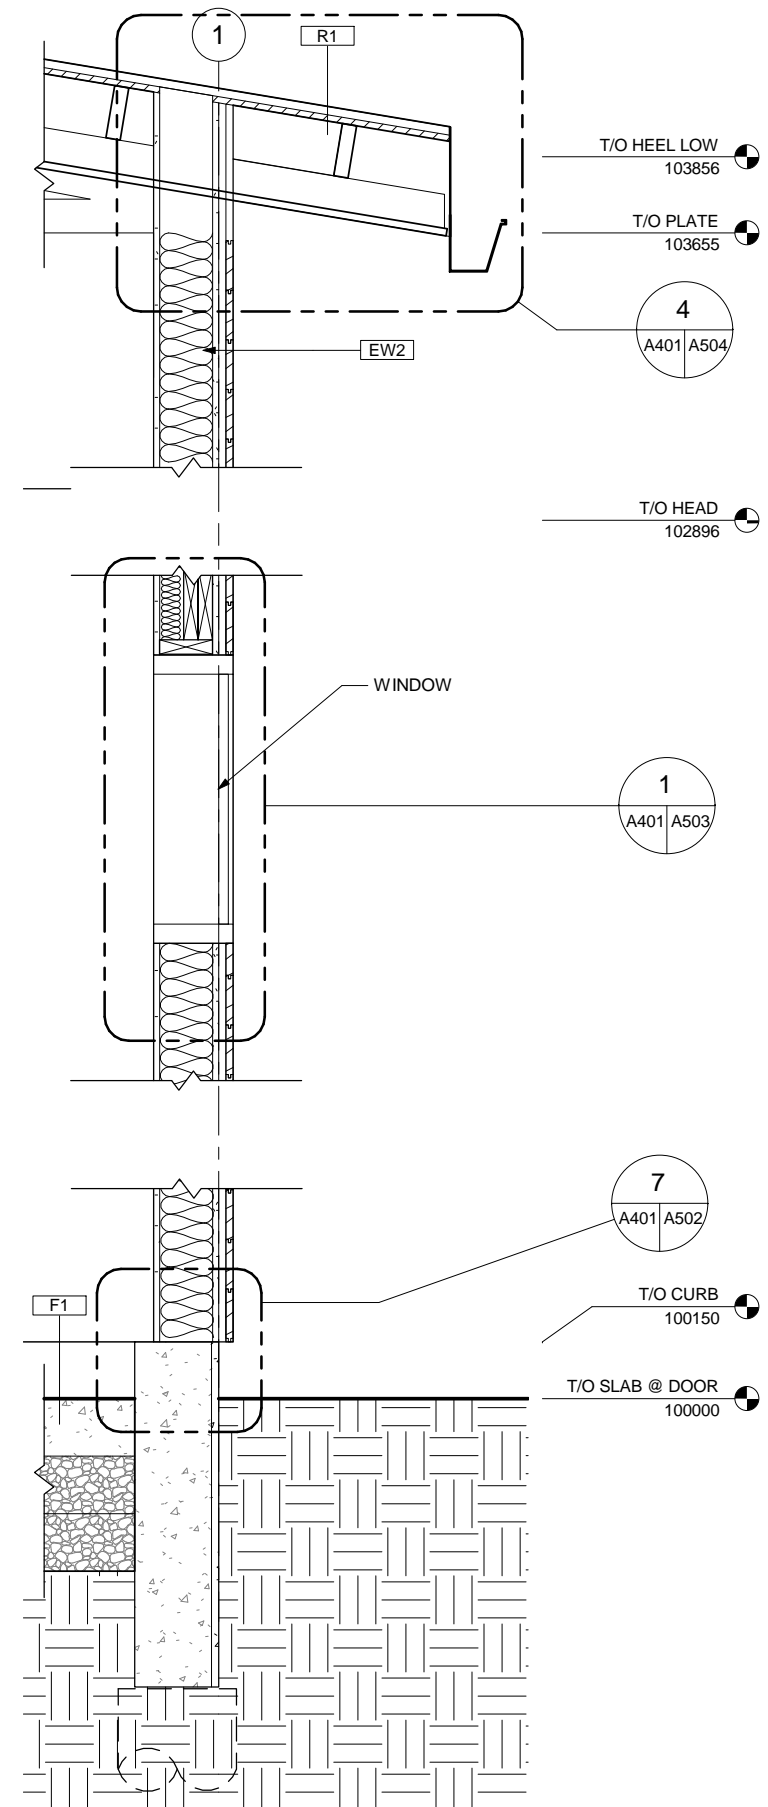

2 WALL SECTION @ SOFFIT - LOW  
1:20

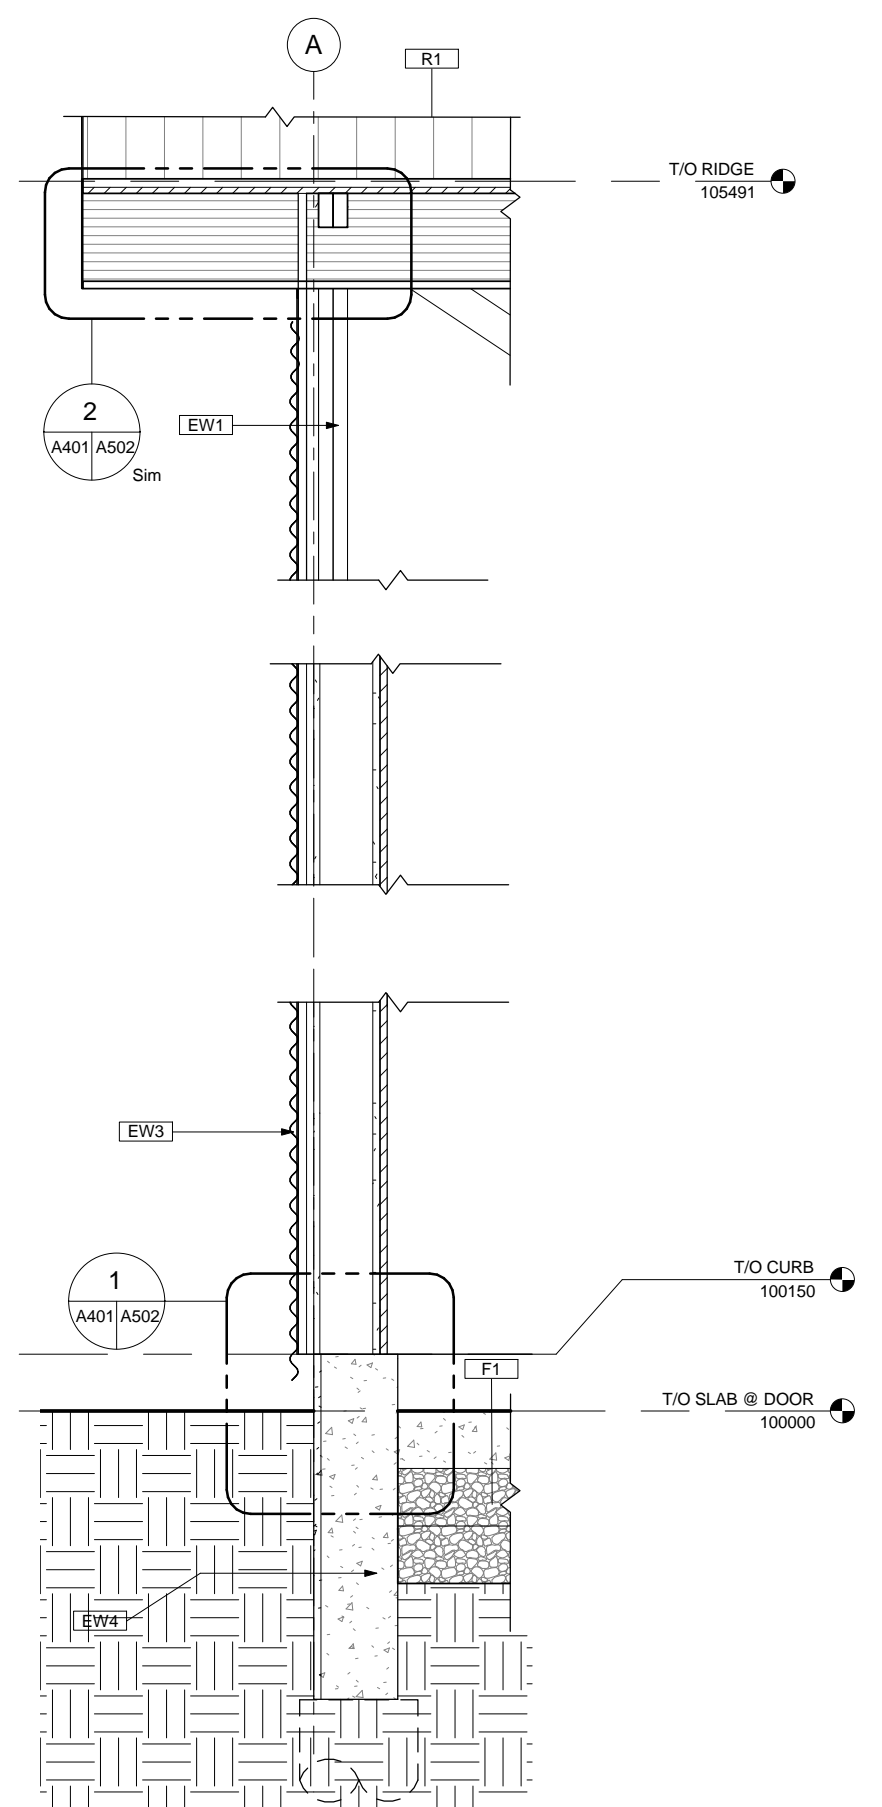

3 WALL SECTION @ SHED  
1:20