


1 WALL SECTION @ O/H DOOR  
1:20

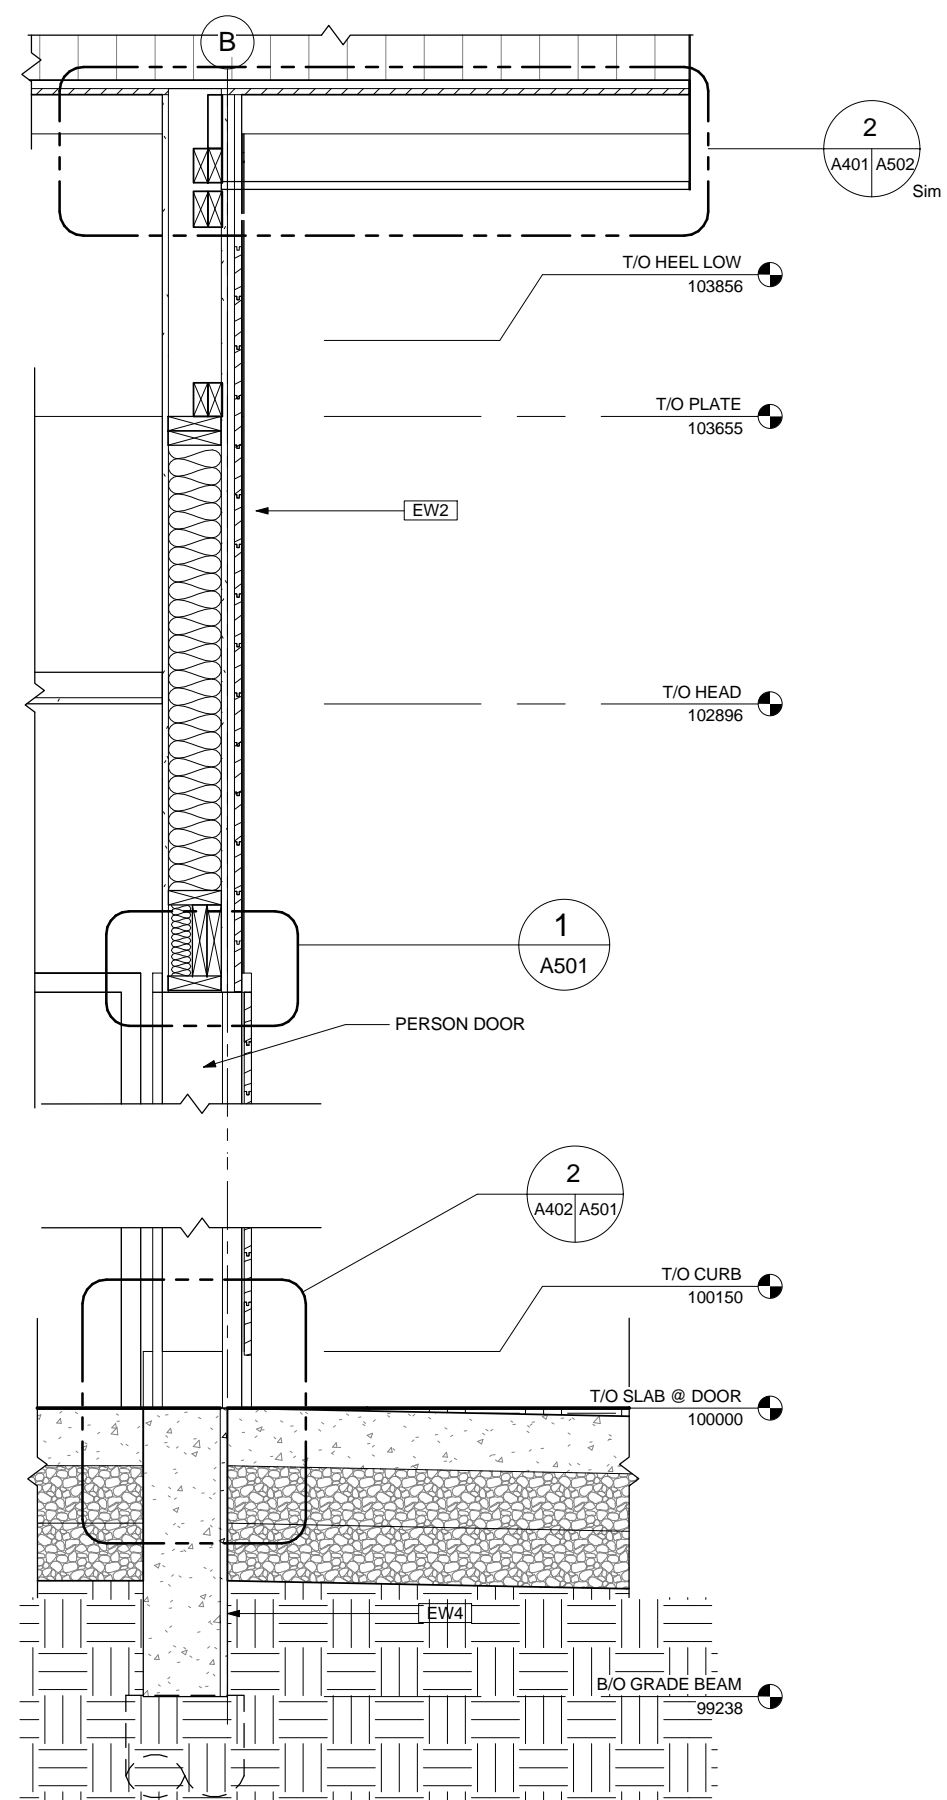

2 WALL SECTION @ PERSON DOOR  
1:20