



1 SECTION
S501 1 : 20

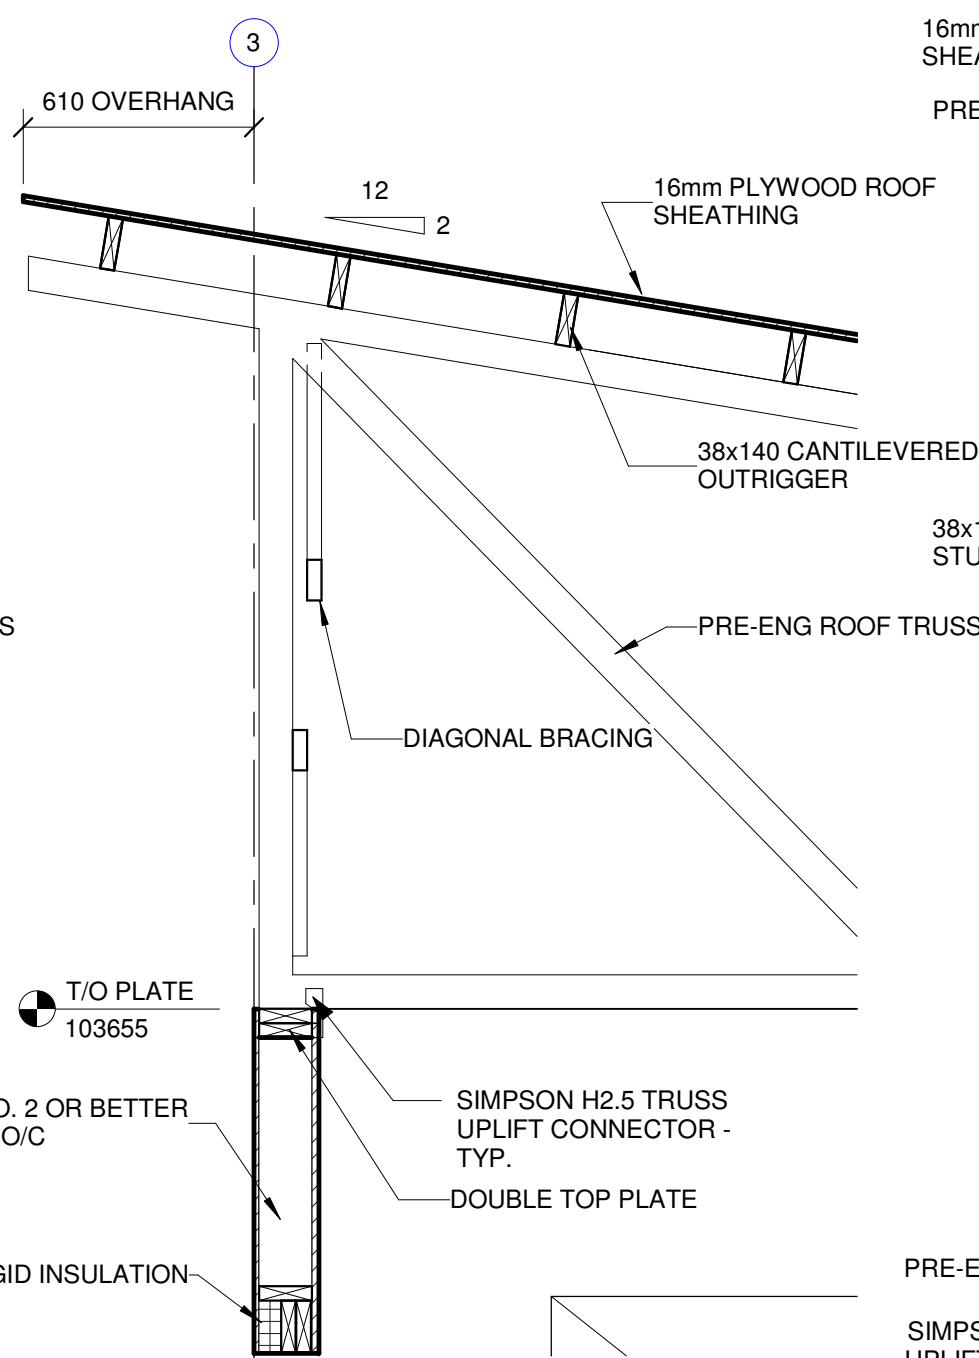

2 SECTION
S501 1 : 20

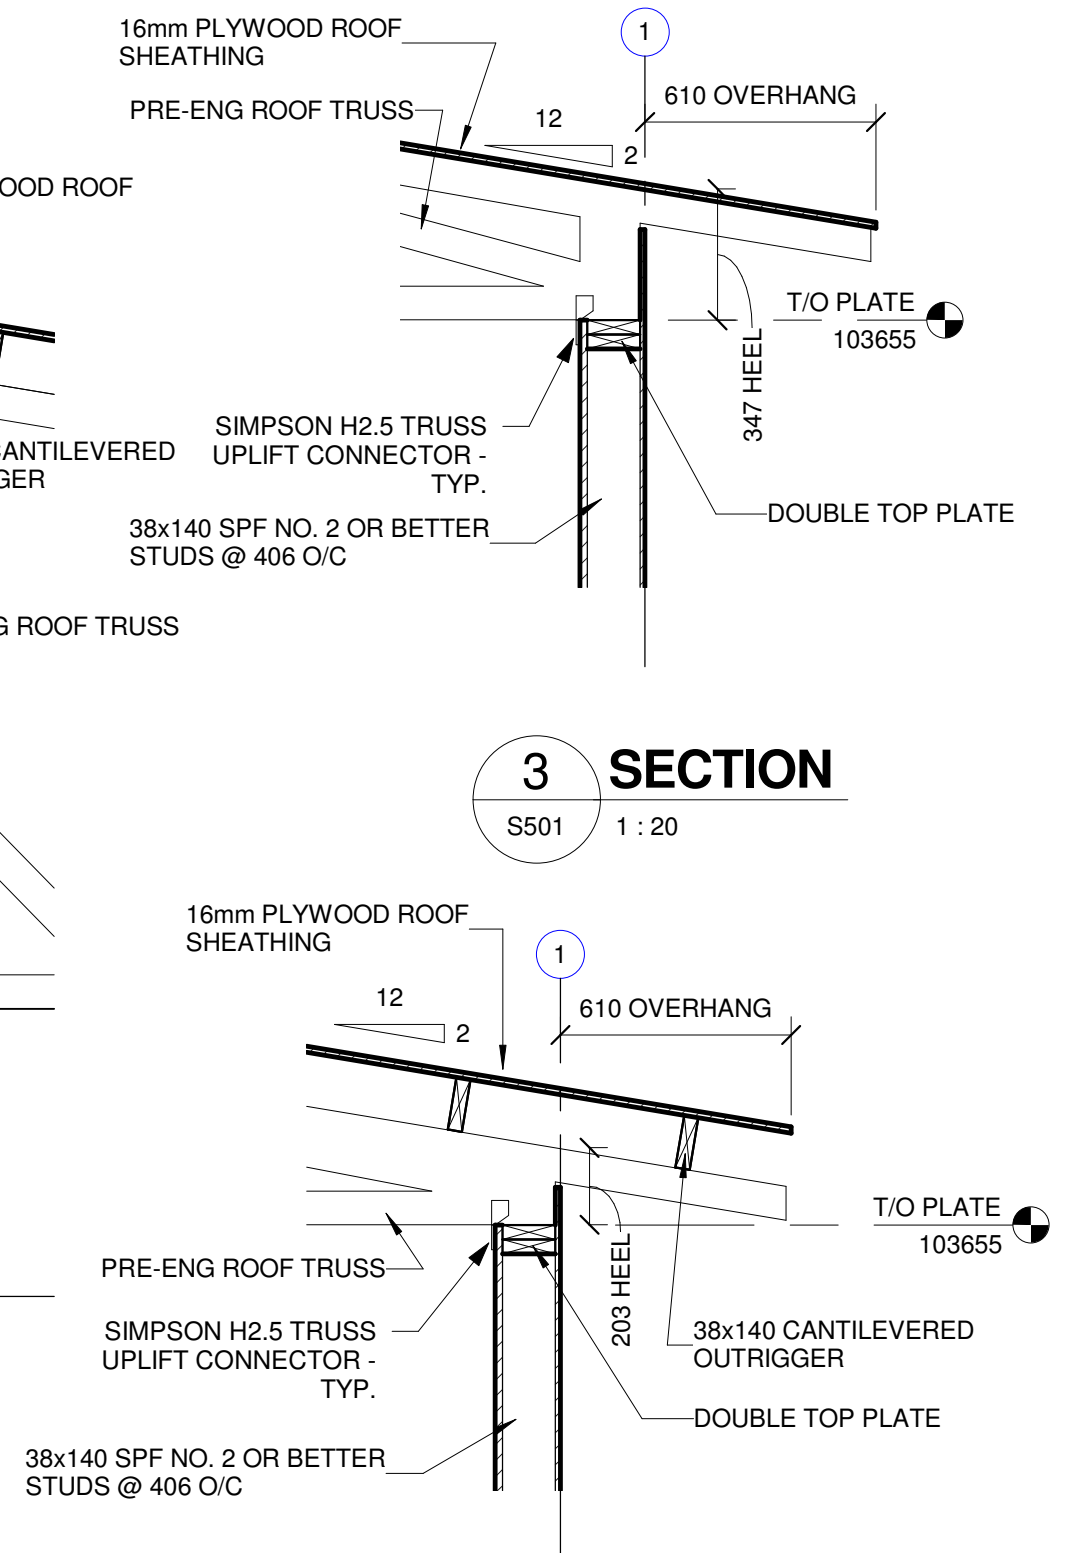

3 SECTION
S501 1 : 20

4 SECTION
S501 1 : 20

