




Typical Fastening Bar

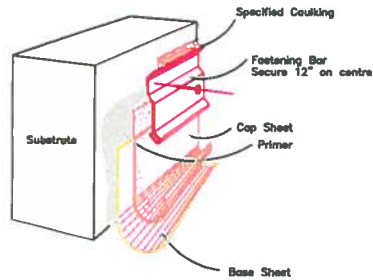

Steel Curb Construction

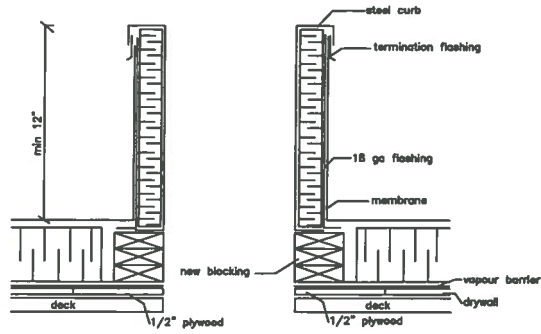


Plumbing Vent Flashing

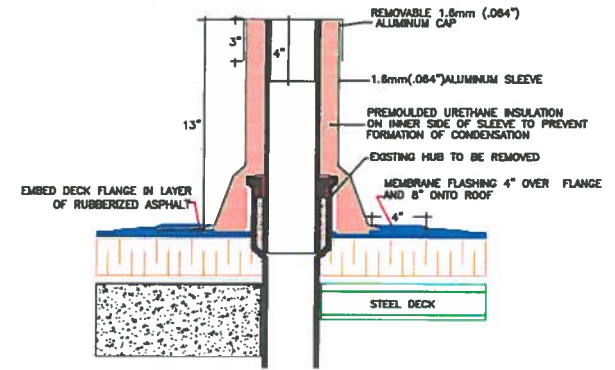

SJ-20 ALUMINUM STACK JACK (13") HIGH

Typical Parapet Construction

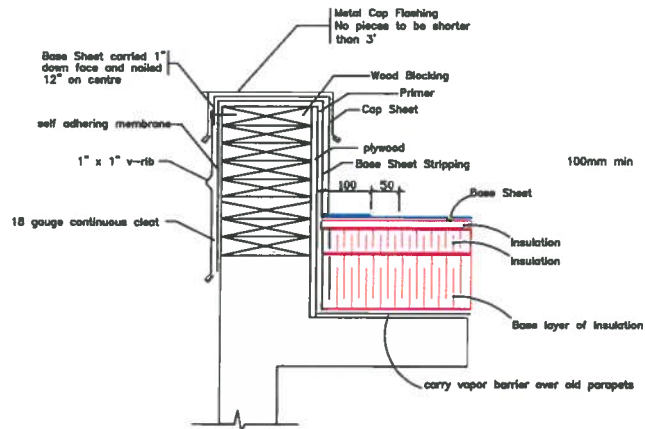

Agassiz Consulting Group Ltd. Box 41, Warren, Manitoba R0C 3E0 Office Phone: (204) 383-5538	
Project: Splash Day Care Strathcona Recreation Center 233 McKenzie Street	
Date: March 29, 2017	
Drawing No. D-1	
File no: 3376-17	Scale: 1:100

CITY OF WINNIPEG
 233 MCKENZIE - STRATHCONA REC CENTRE
 BID OPPORTUNITY 264-2017
 DWG: **D-1 ROOF DETAIL**