



1 Section  
Scale: 1/4" = 1'-0"

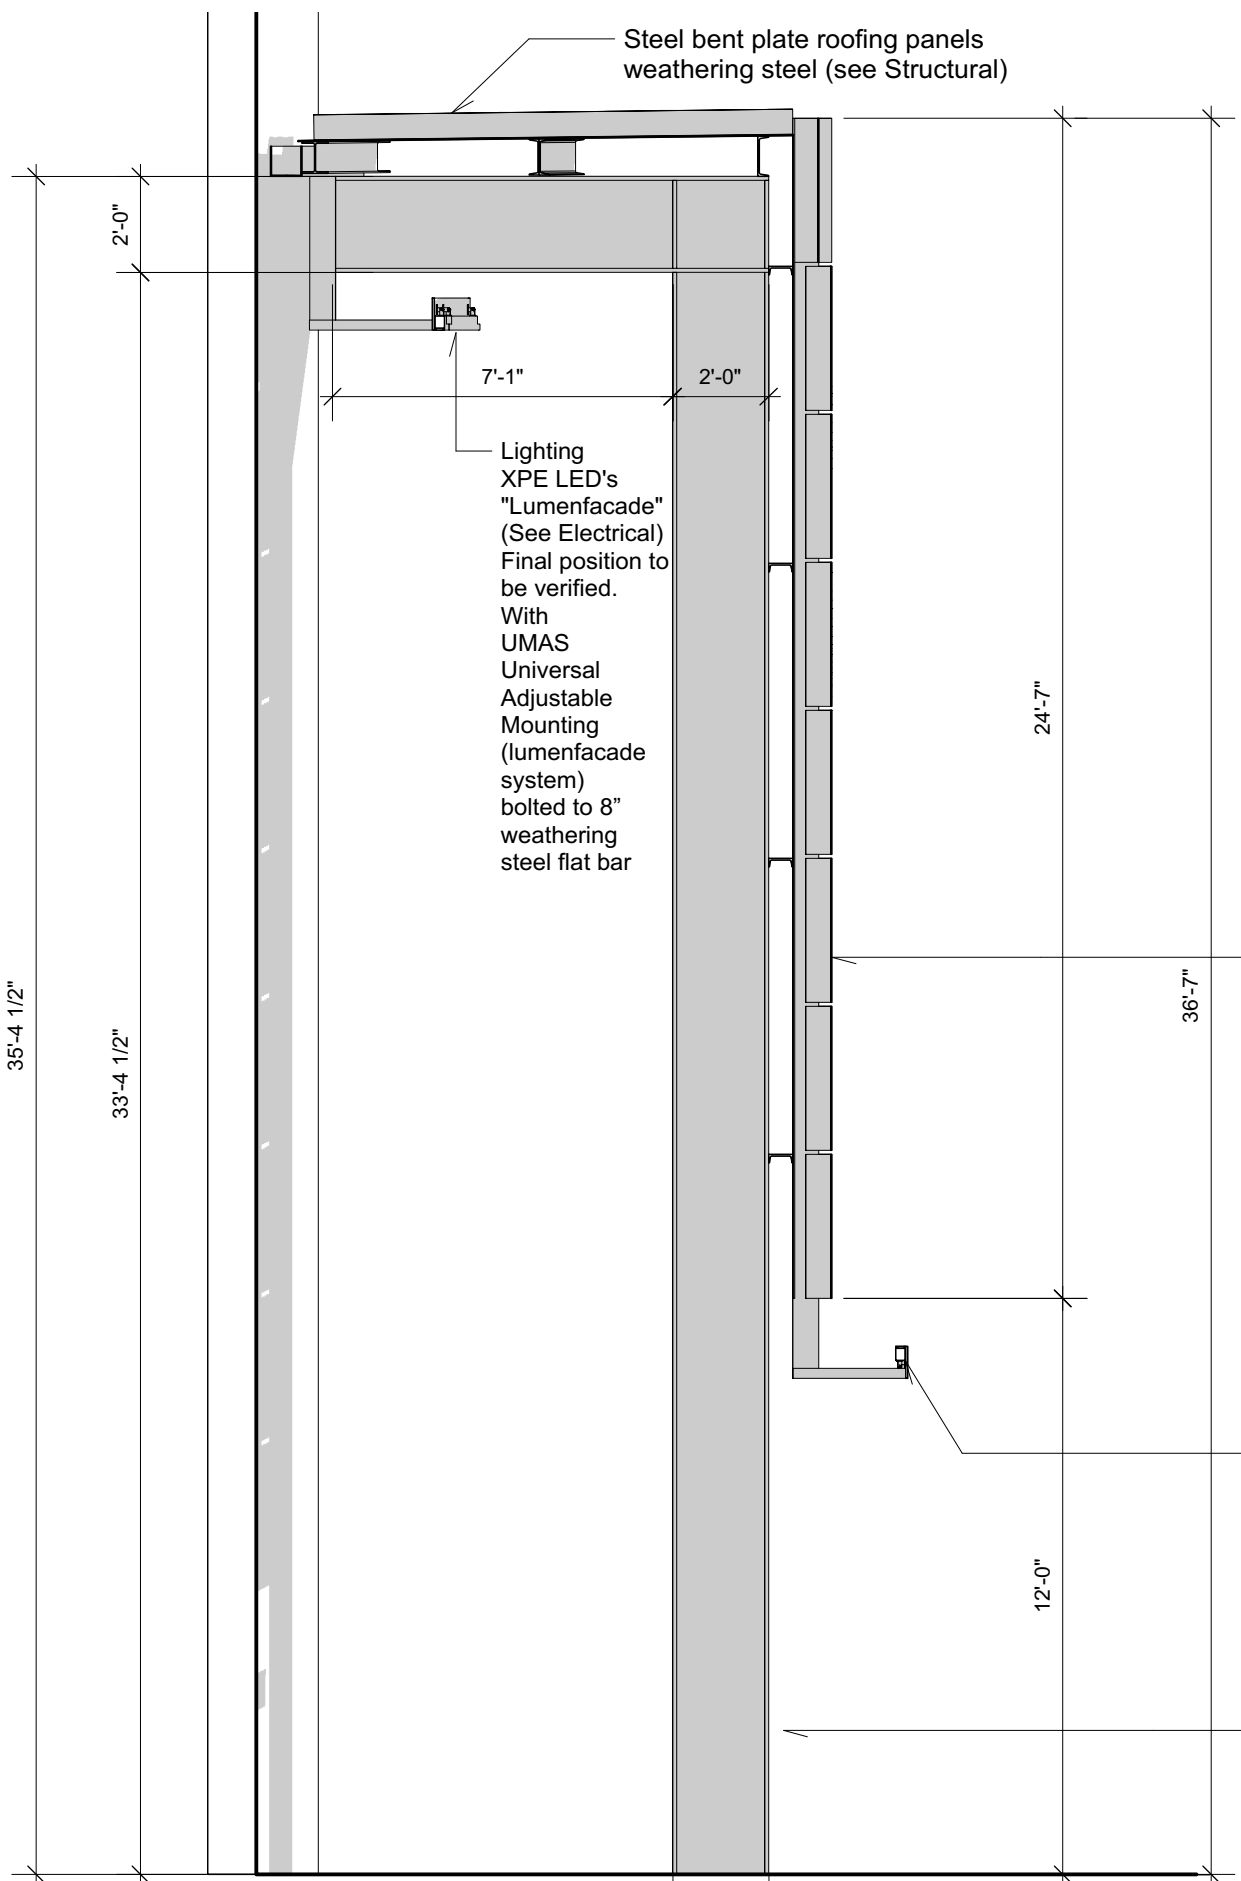

2 Section  
Scale: 1/4" = 1'-0"

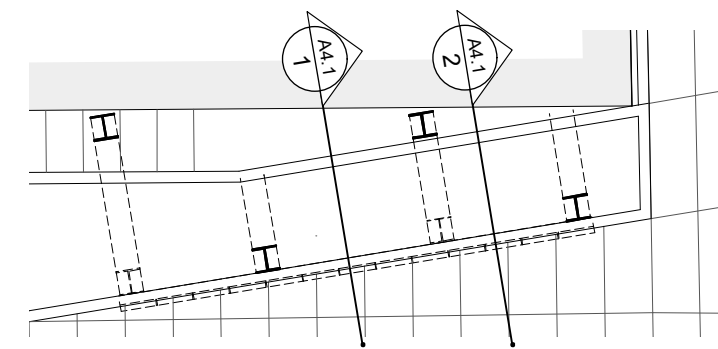

3 Key plan  
Scale: 1/16" = 1'-0"

Modules weathering steel plates 1/4" thick

Lighting XPE LED's "Lumenfacade" (See Electrical) with UMAS Universal Adjustable Mounting (lumenfacade system) bolted to 8" weathering steel flat bar

Steel columns weathering steel (see structural)

ISSUED FOR CONSTRUCTION 2016/11/28  
ISSUED FOR PRICING 2016/10/20

1602	2016/11/28
------	------------

**MONTEYNE**  
architecture works  
INCORPORATED

www.mont-ar.com 204 947 3155 194 Sherbrook St. Winnipeg, R3C 2B6

1919 MARQUEE  
Winnipeg, Manitoba  
Intersection Lily St & Market Ave  
SECTIONS MONUMENT