


2 Landscape Plan
Scale: 1/8" = 1'-0"

- CIP standard concrete saw cut 3x12mm deep
- Indicator strip Endicott pavers dark ironspot
- Endicott pavers dark ironspot
- Existing curb (NIC)
- Color concrete Lafarge Artevia Standard Slate
- Concrete (NIC)
- Broadway paver Buff single row (NIC)
- Endicott pavers dark ironspot (NIC)
- CIP concrete saw cut 3x12mm deep (NIC)

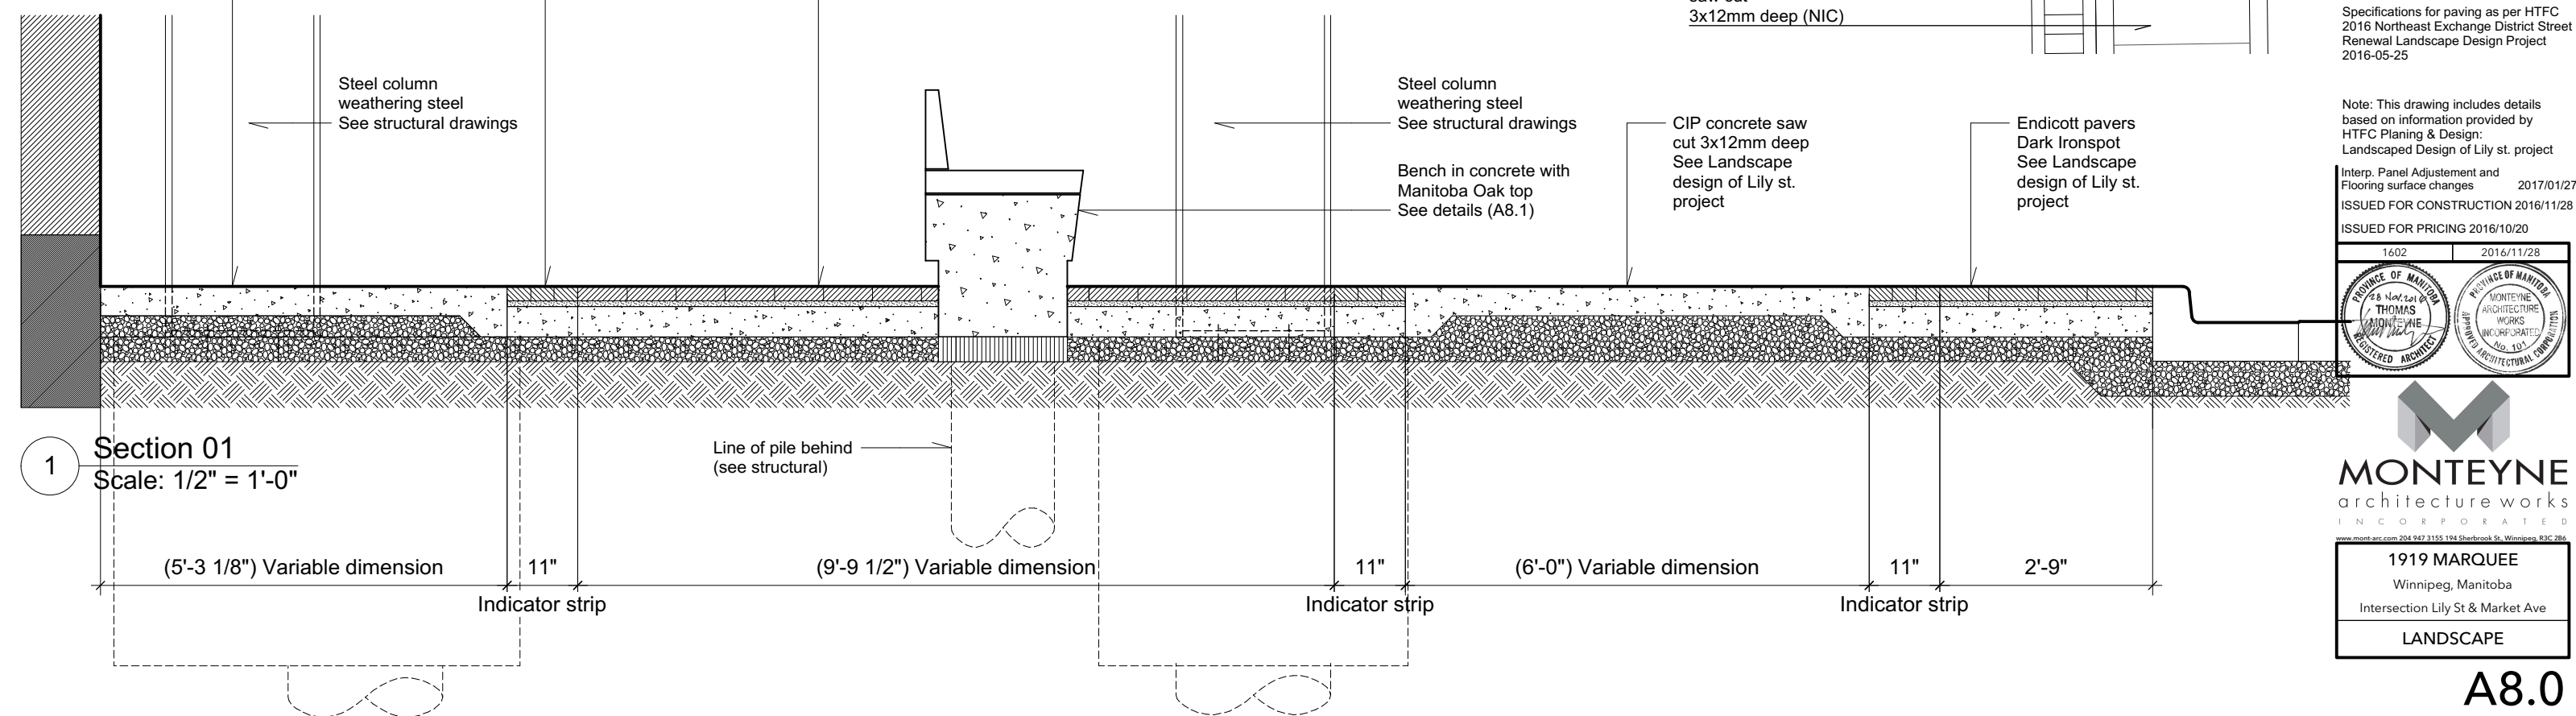


1 Section 01
Scale: 1/2" = 1'-0"

- CIP concrete saw cut 3x12mm deep See Landscape design of Lily st. project
- Indicator strip 11" Dark Ironspot Endicott brick paver
- Endicott paver 7-5/8"X3-5/8"X2-1/4" Dark Ironspot #46 running bond on bedding sand
- Steel column weathering steel See structural drawings
- Bench in concrete with Manitoba Oak top See details (A8.1)
- CIP concrete saw cut 3x12mm deep See Landscape design of Lily st. project
- Endicott pavers Dark Ironspot See Landscape design of Lily st. project
- Line of pile behind (see structural)
- (5'-3 1/8") Variable dimension
- 11" Indicator strip
- (9'-9 1/2") Variable dimension
- 11" Indicator strip
- (6'-0") Variable dimension
- 11" Indicator strip
- 2'-9"

Specifications for paving as per HTFC 2016 Northeast Exchange District Street Renewal Landscape Design Project 2016-05-25

Note: This drawing includes details based on information provided by HTFC Planning & Design: Landscaped Design of Lily st. project

Interp. Panel Adjustment and Flooring surface changes 2017/01/27
ISSUED FOR CONSTRUCTION 2016/11/28
ISSUED FOR PRICING 2016/10/20

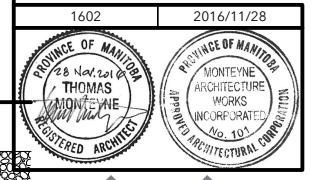

1919 MARQUEE
Winnipeg, Manitoba
Intersection Lily St & Market Ave
LANDSCAPE