

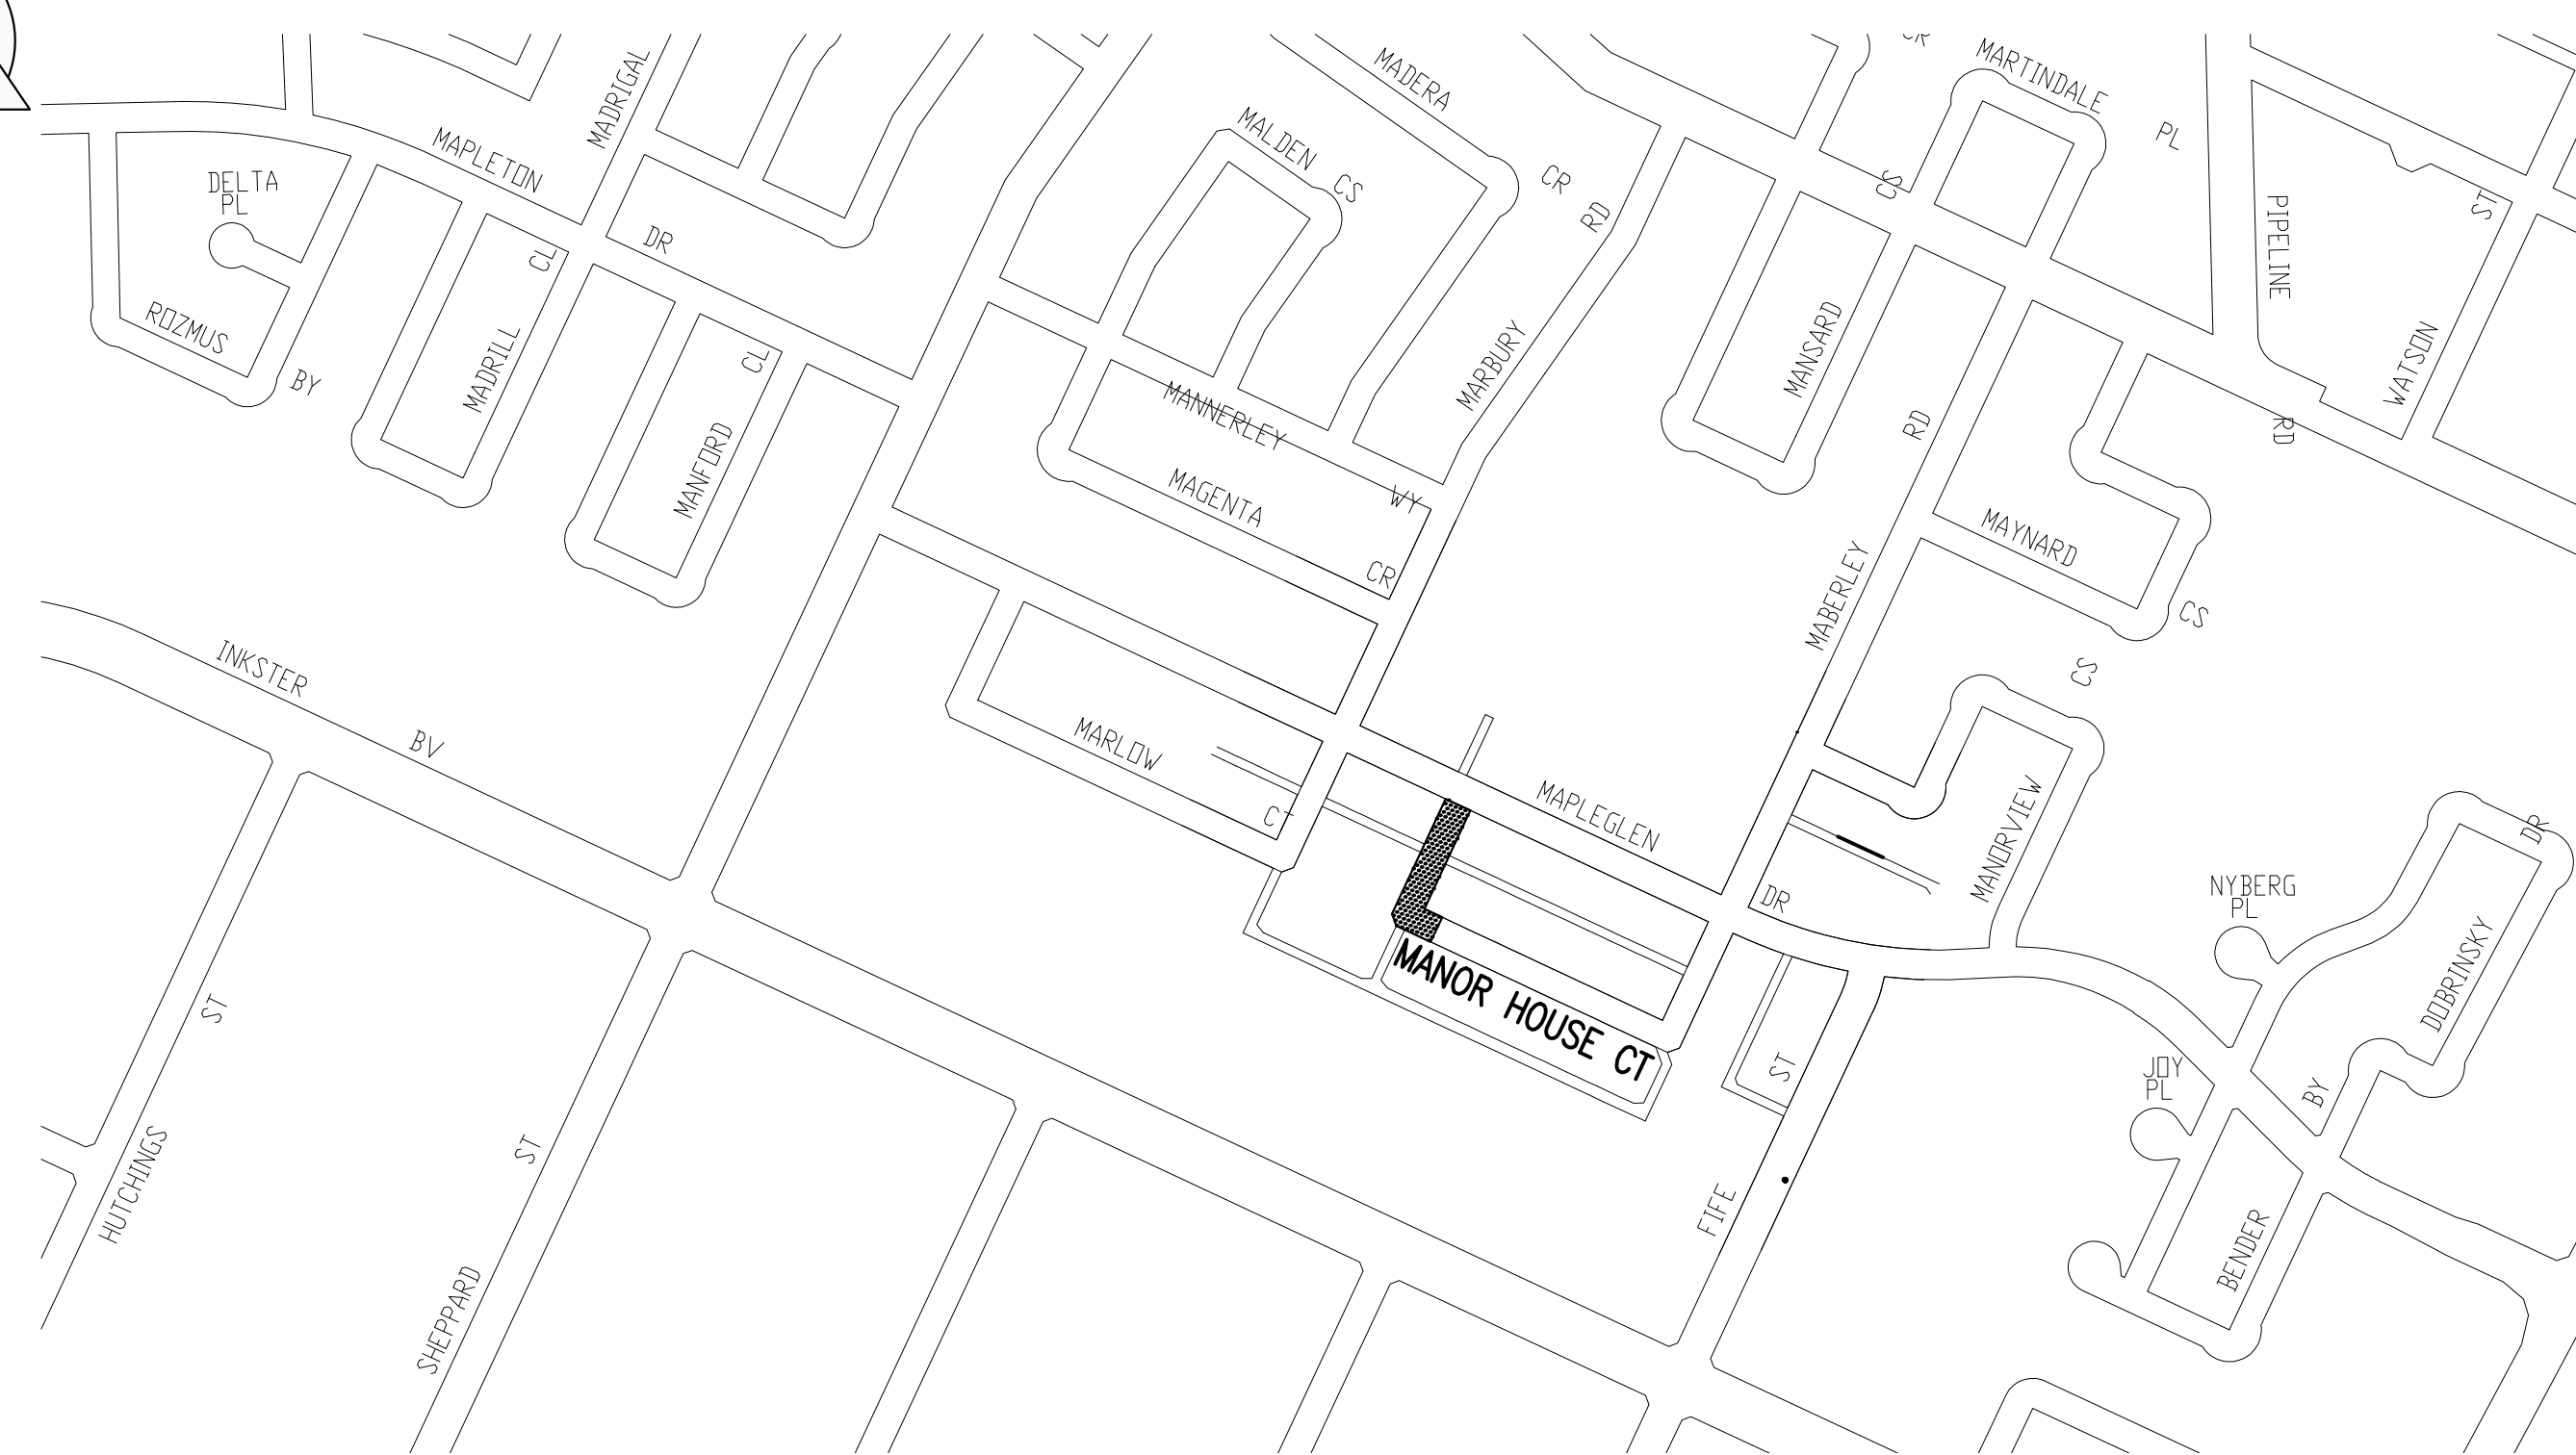
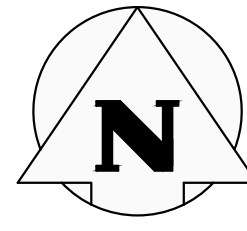



TORWOOD CRESCENT FROM TALLMAN STREET TO BARNHAM CRESCENT

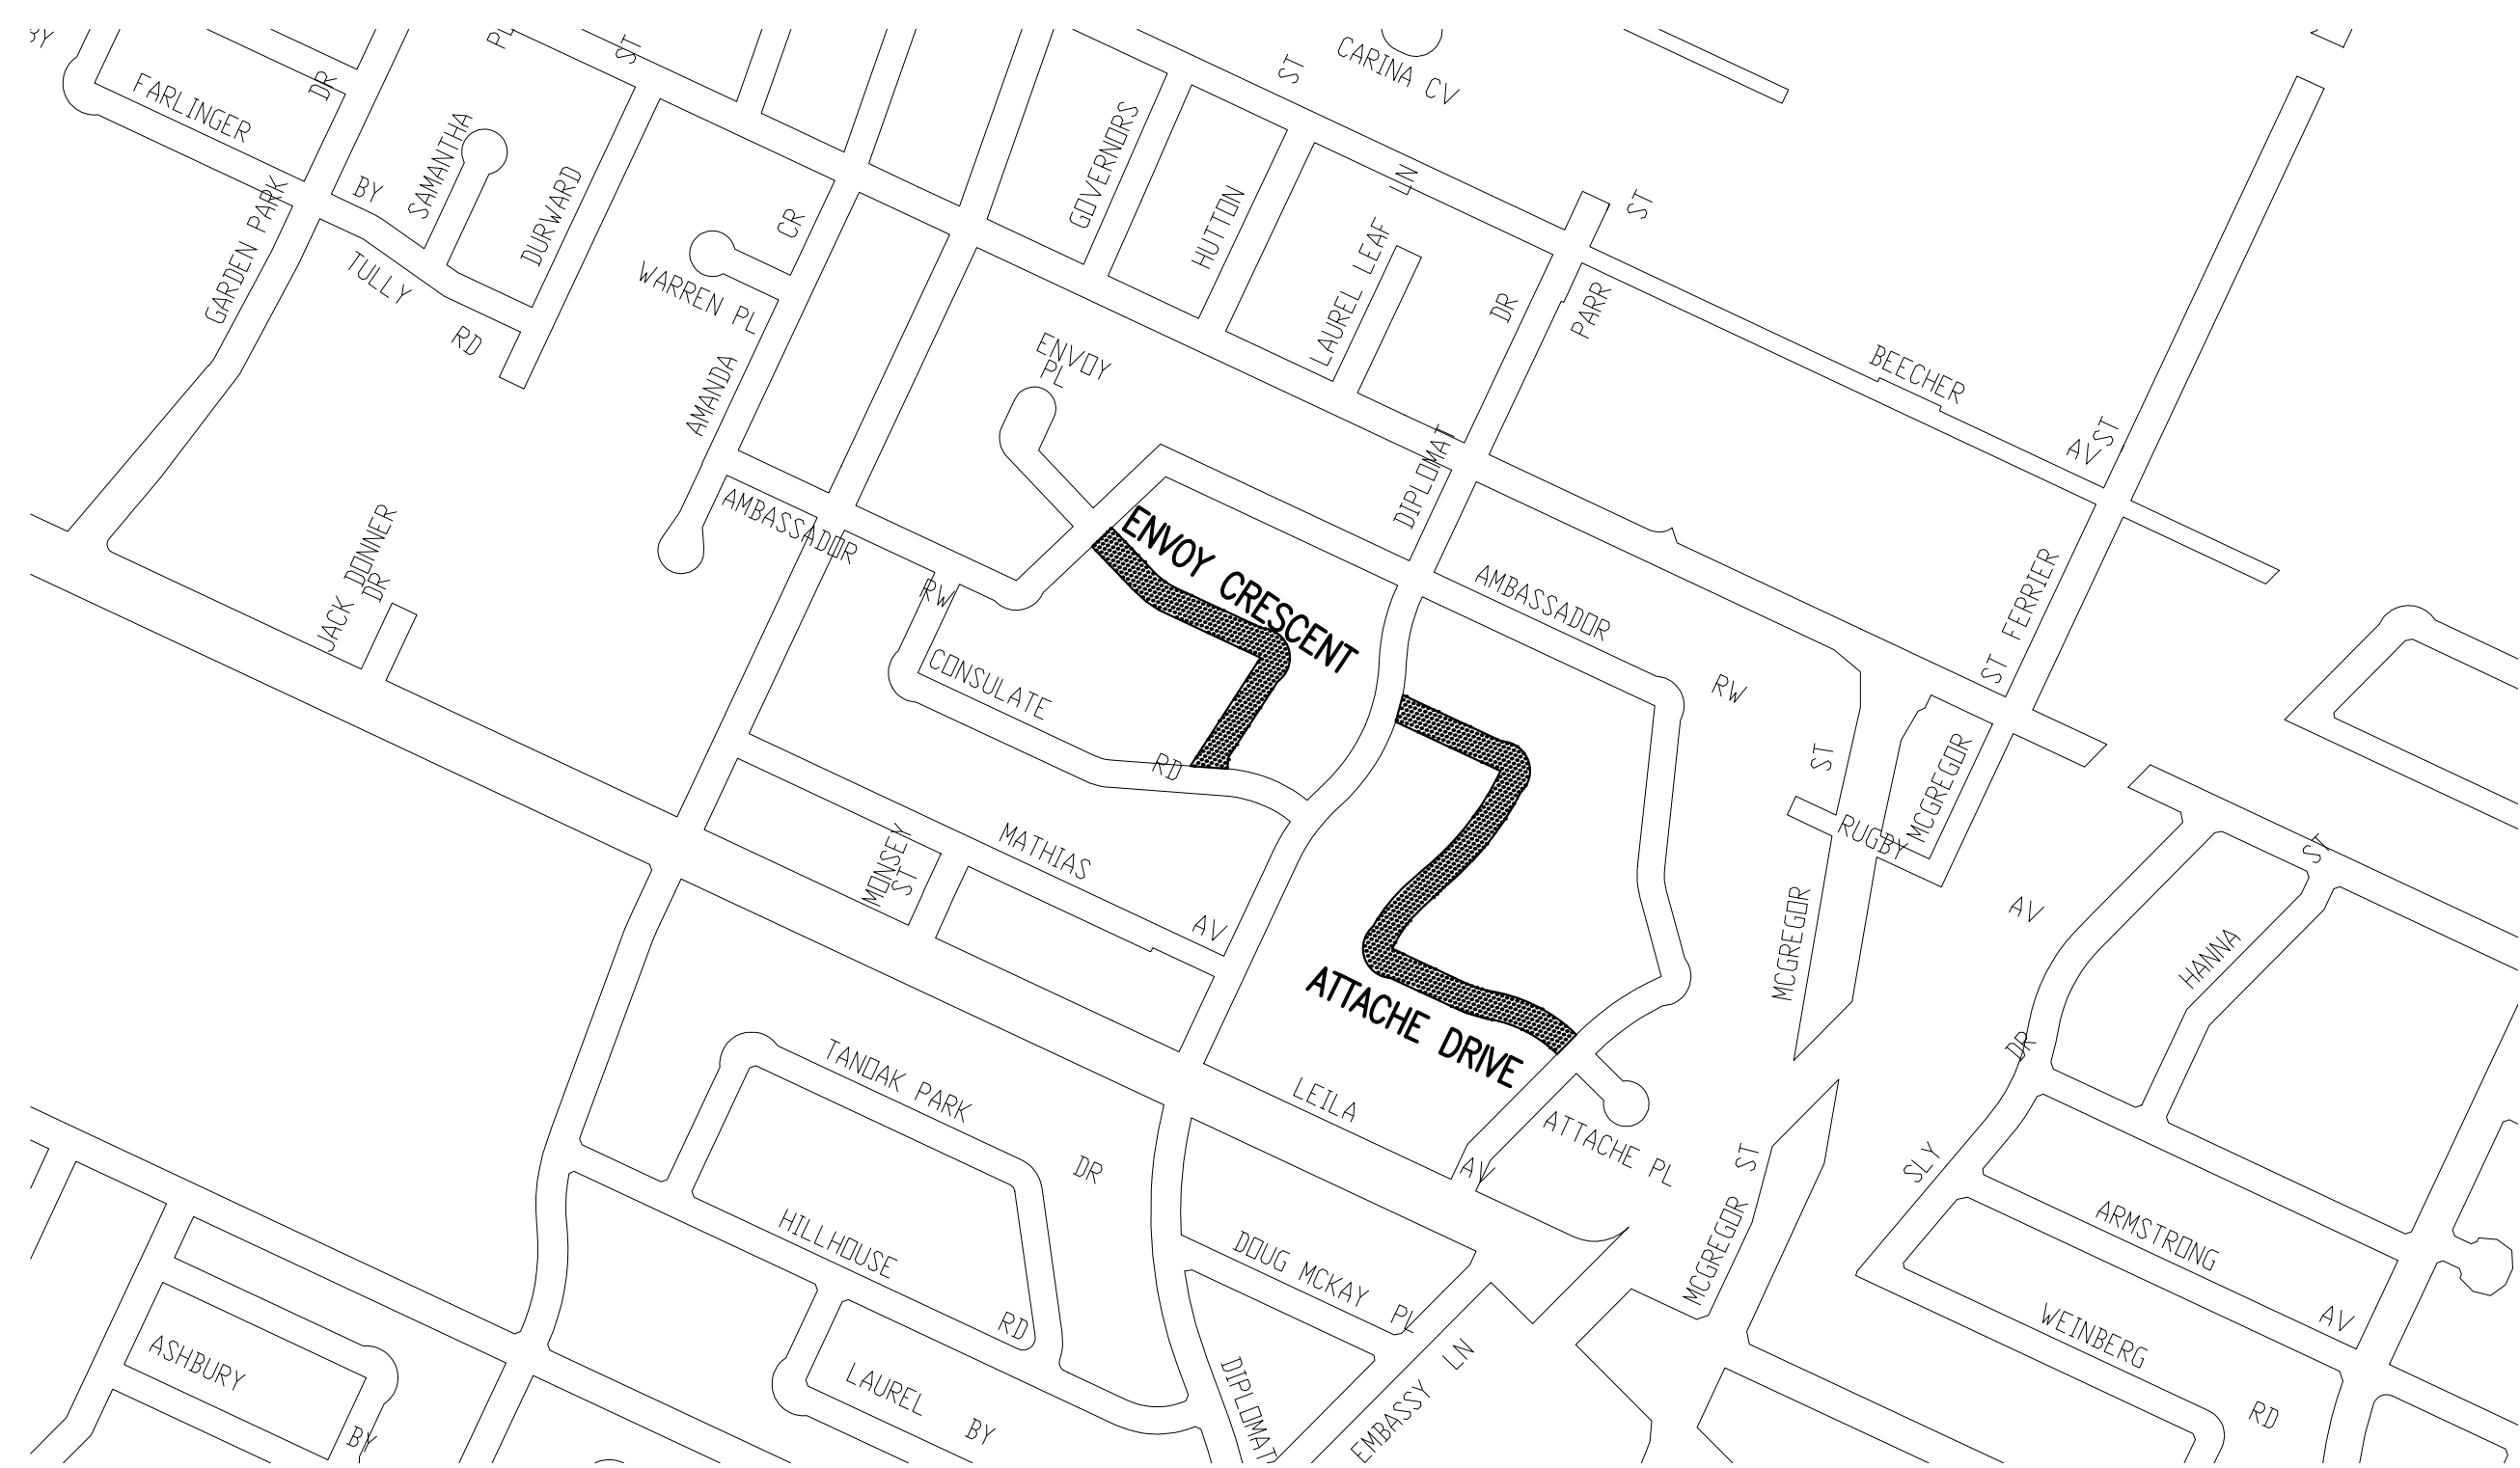

MANOR HOUSE COURT (WEST LEG) FROM MAPLE GLEN DRIVE TO 81 MANOR HOUSE COURT

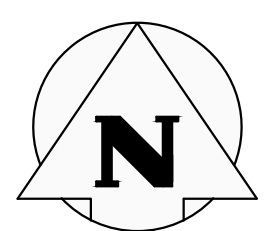


ENVOY CRESCENT FROM AMBASSADOR ROW TO CONSULATE ROAD
ATTACHE DRIVE FROM AMBASSADOR ROW TO DIPLOMAT DRIVE

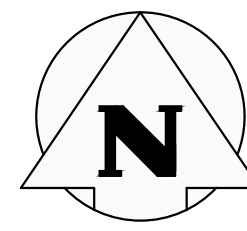

DICKENS DRIVE FROM BEDSON STREET TO BEDSON STREET

LEGEND:

 AREA OF NEW OVERLAY

 BUS ROUTE

 SCHOOL LOCATION



SCALE: 1:5000 METRIC 24"x36"
1:10,000 METRIC 11"x17"

APEGM
Certificate of Authorization
KGS Group
No. 245

KGS GROUP
CONSULTING ENGINEERS

DESIGNED BY	MH	CHECKED BY	CR
DRAWN BY	SAG	APPROVED BY	
HOR. SCALE: 1:250		RELEASED FOR CONSTRUCTION:	
VERTICAL: 1:10		DATE	
NO.	REVISIONS	DATE	BY

CONSULTANT DRAWING NO.
C01

Winnipeg THE CITY OF WINNIPEG
PUBLIC WORKS DEPARTMENT
ENGINEERING DIVISION

PROJECT TITLE	01	OF	03
2017 THIN BITUMINOUS OVERLAY (TBO) PROGRAM - WEST CONTRACT	COMPUTER FILE NAME TBO WEST CONTRACT		
TORWOOD CRESCENT, MANOR HOUSE COURT, ENVOY CRESCENT & ATTACHE DRIVE AND DICKENS DRIVE	CITY DRAWING NUMBER		