


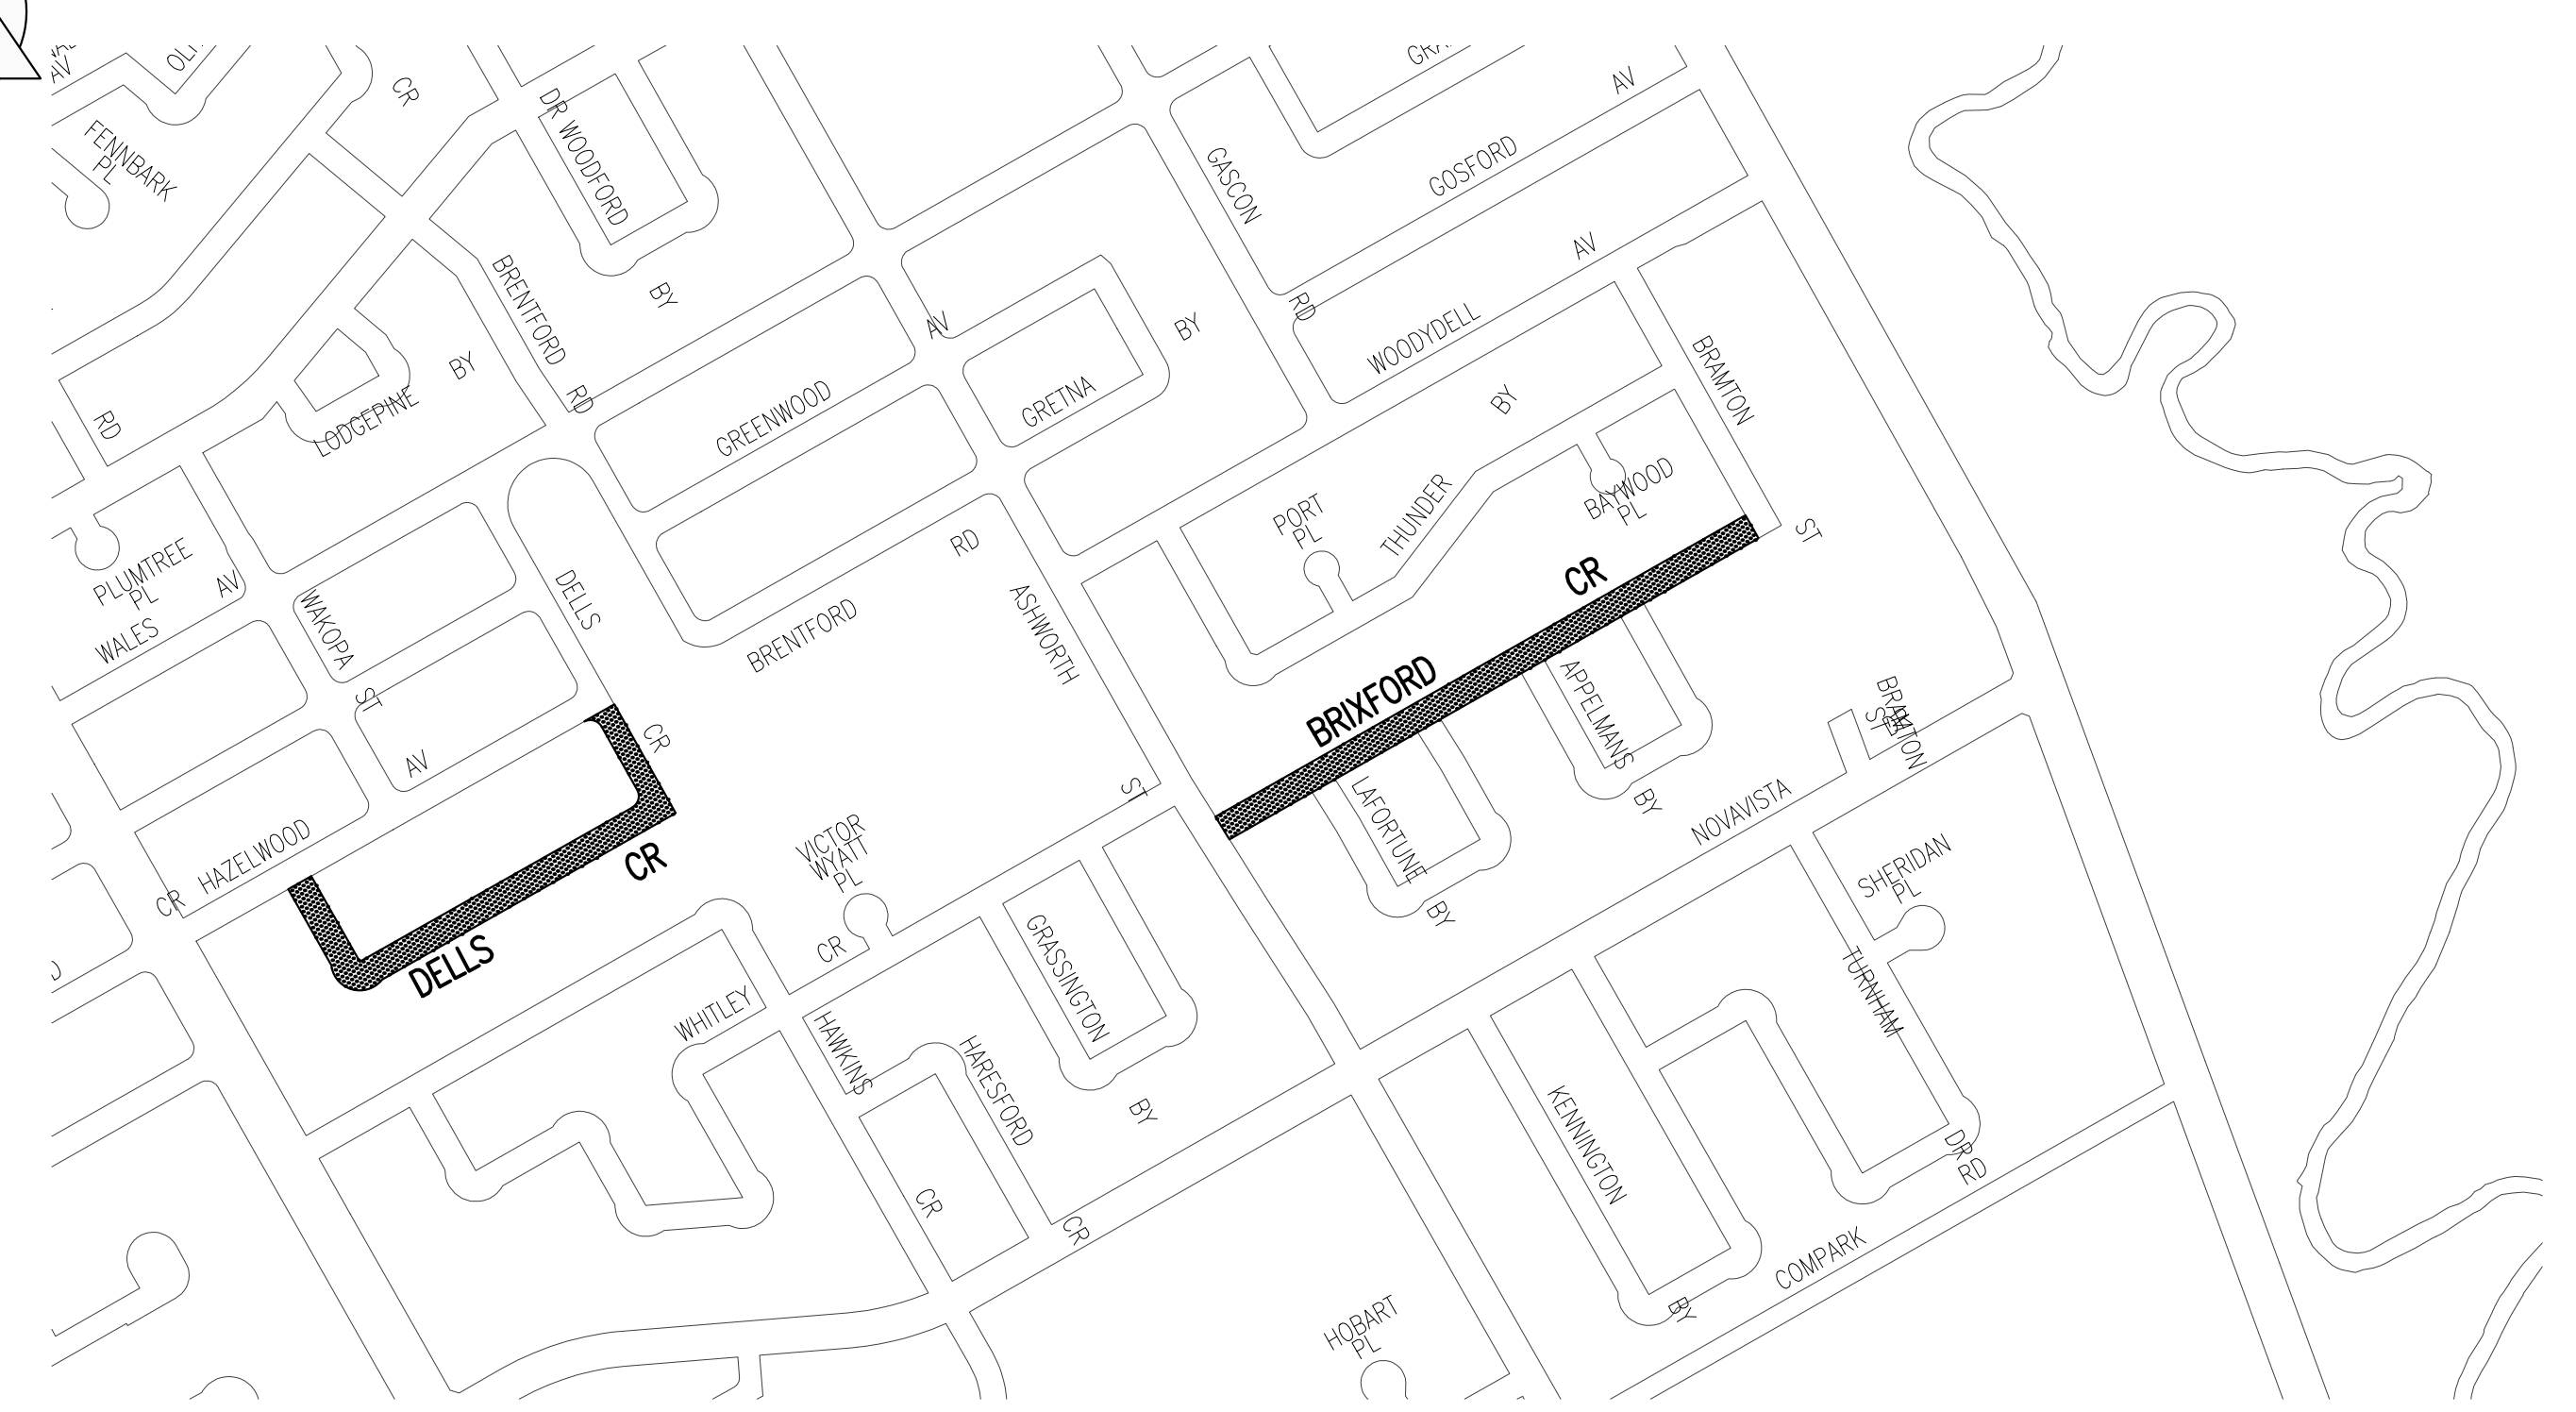




NAKOMIS BAY FROM WOODYDELL AVENUE TO WOODYDELL AVENUE
DELLS CRESCENT FROM HAZELWOOD AVENUE TO HAZELWOOD AVENUE

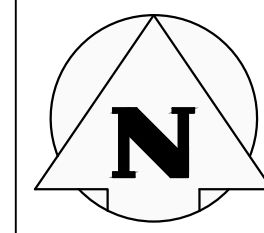

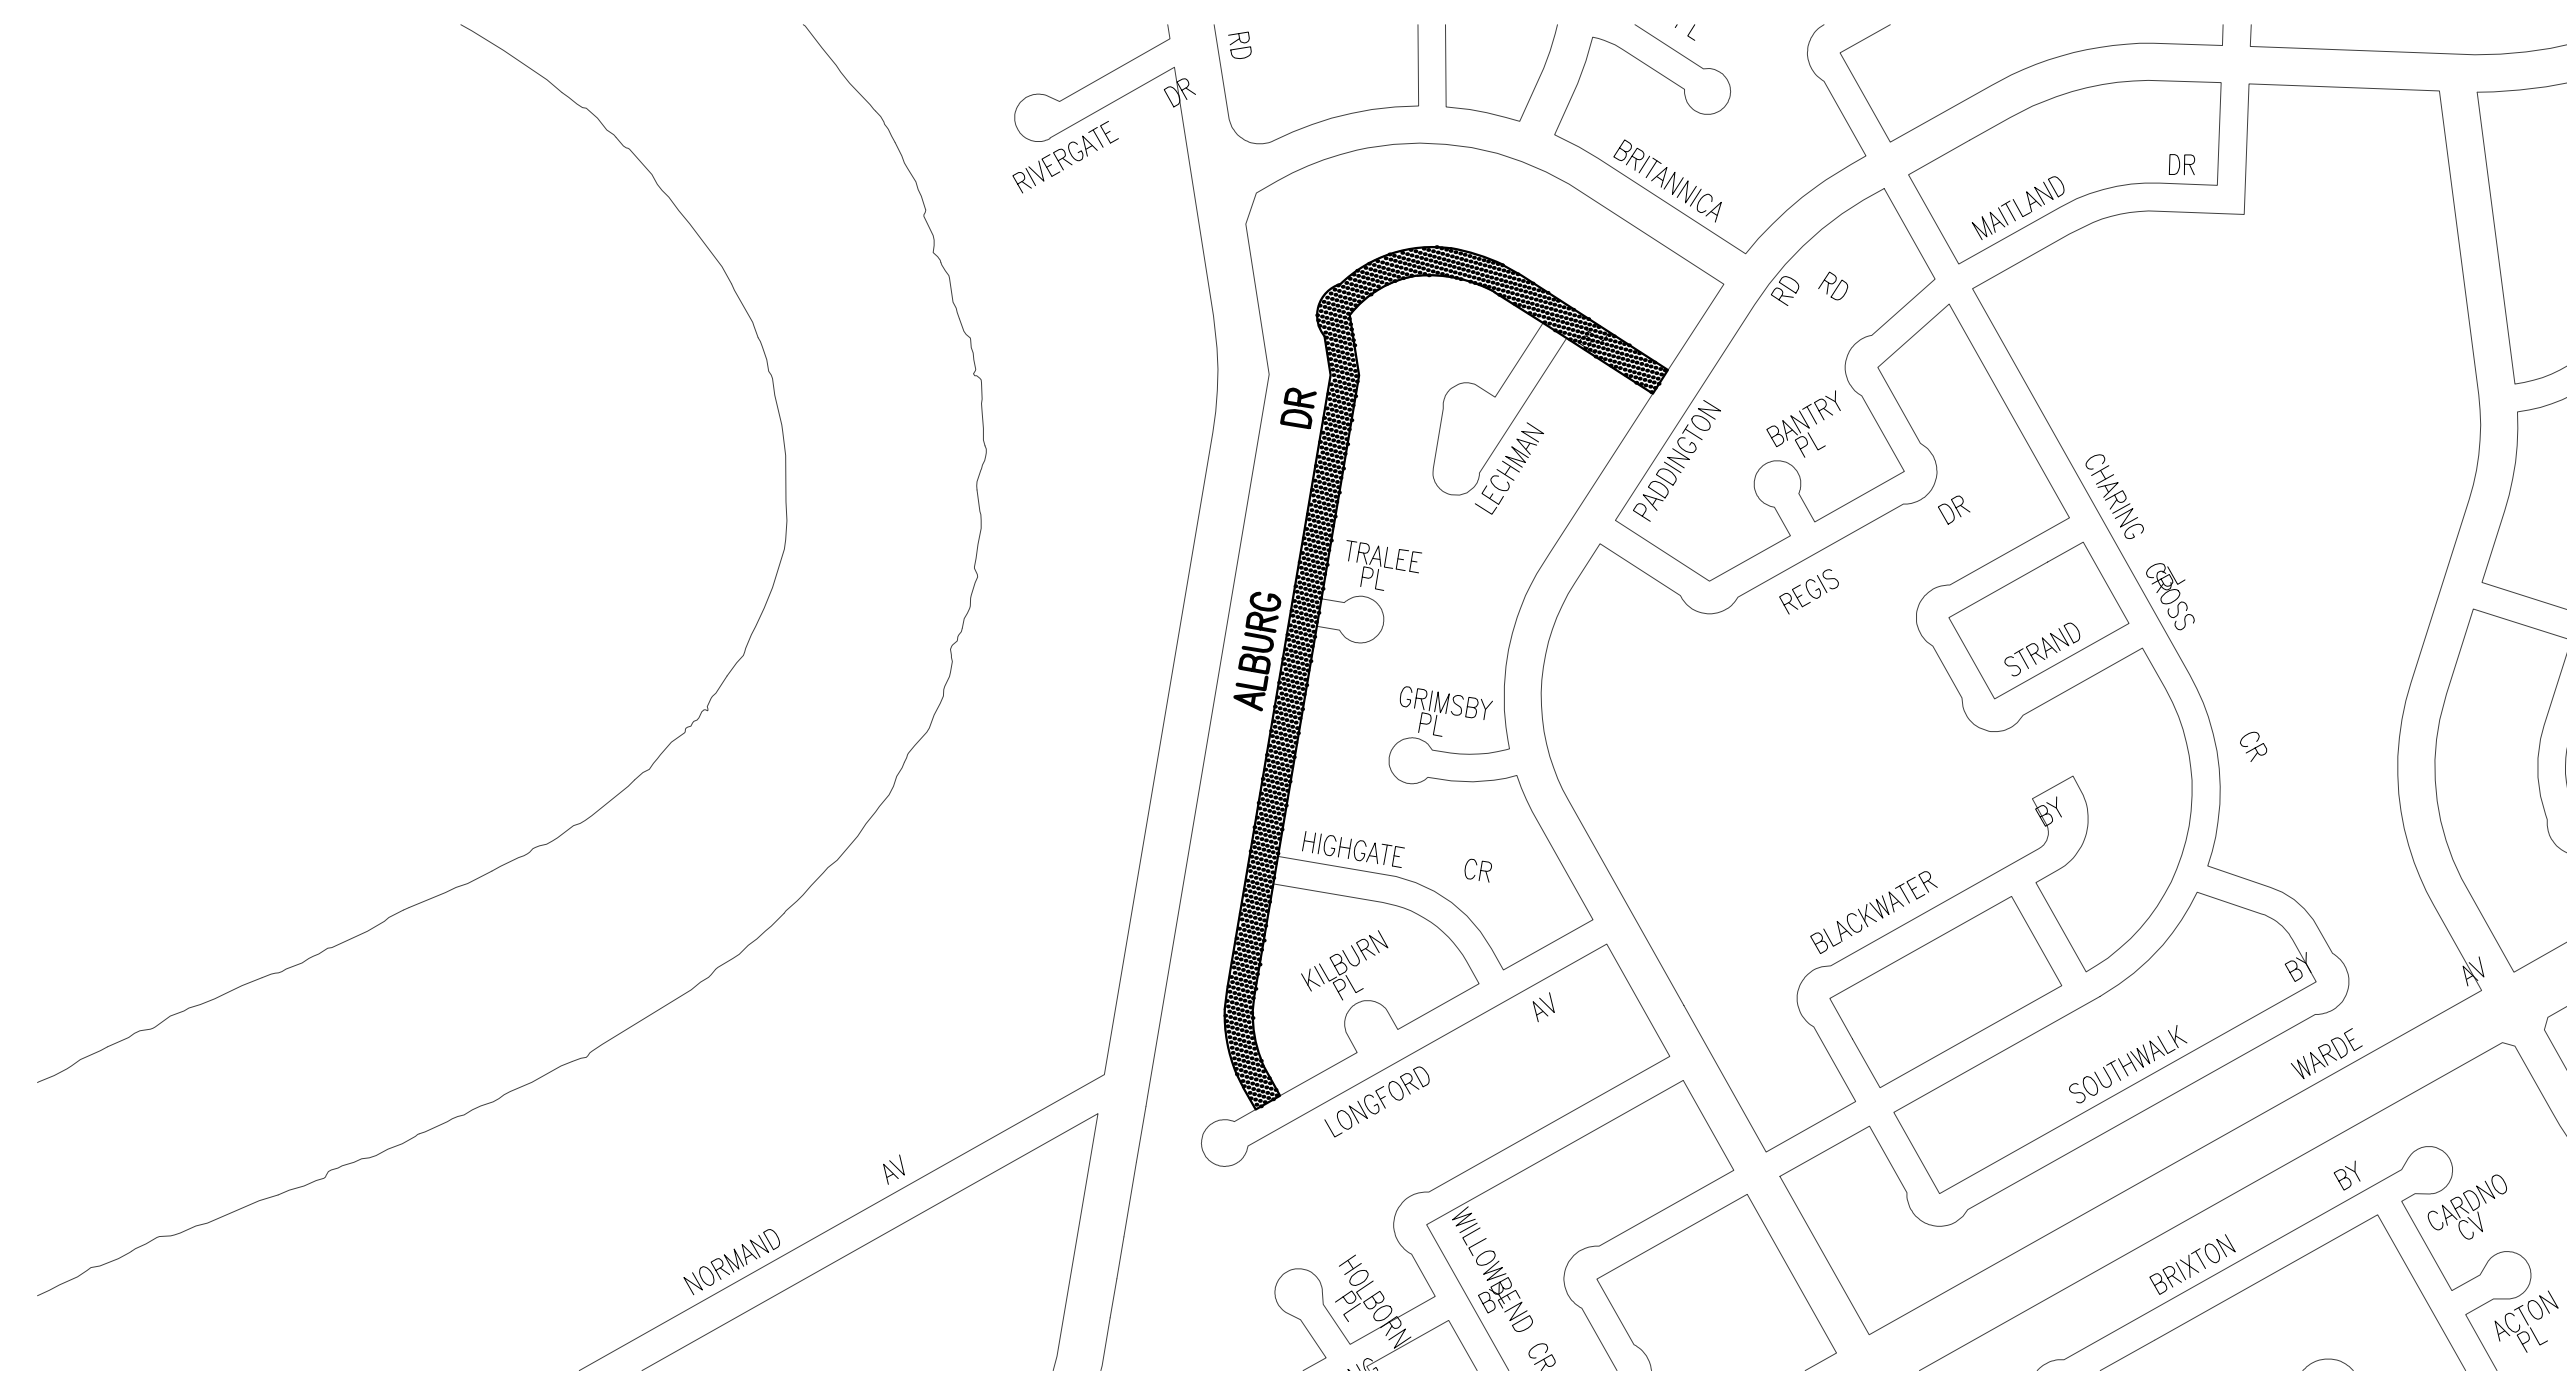


BRIXFORD CRESCENT FROM ASHWORTH STREET TO BRAMTON STREET

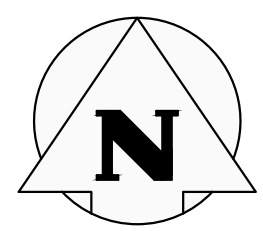


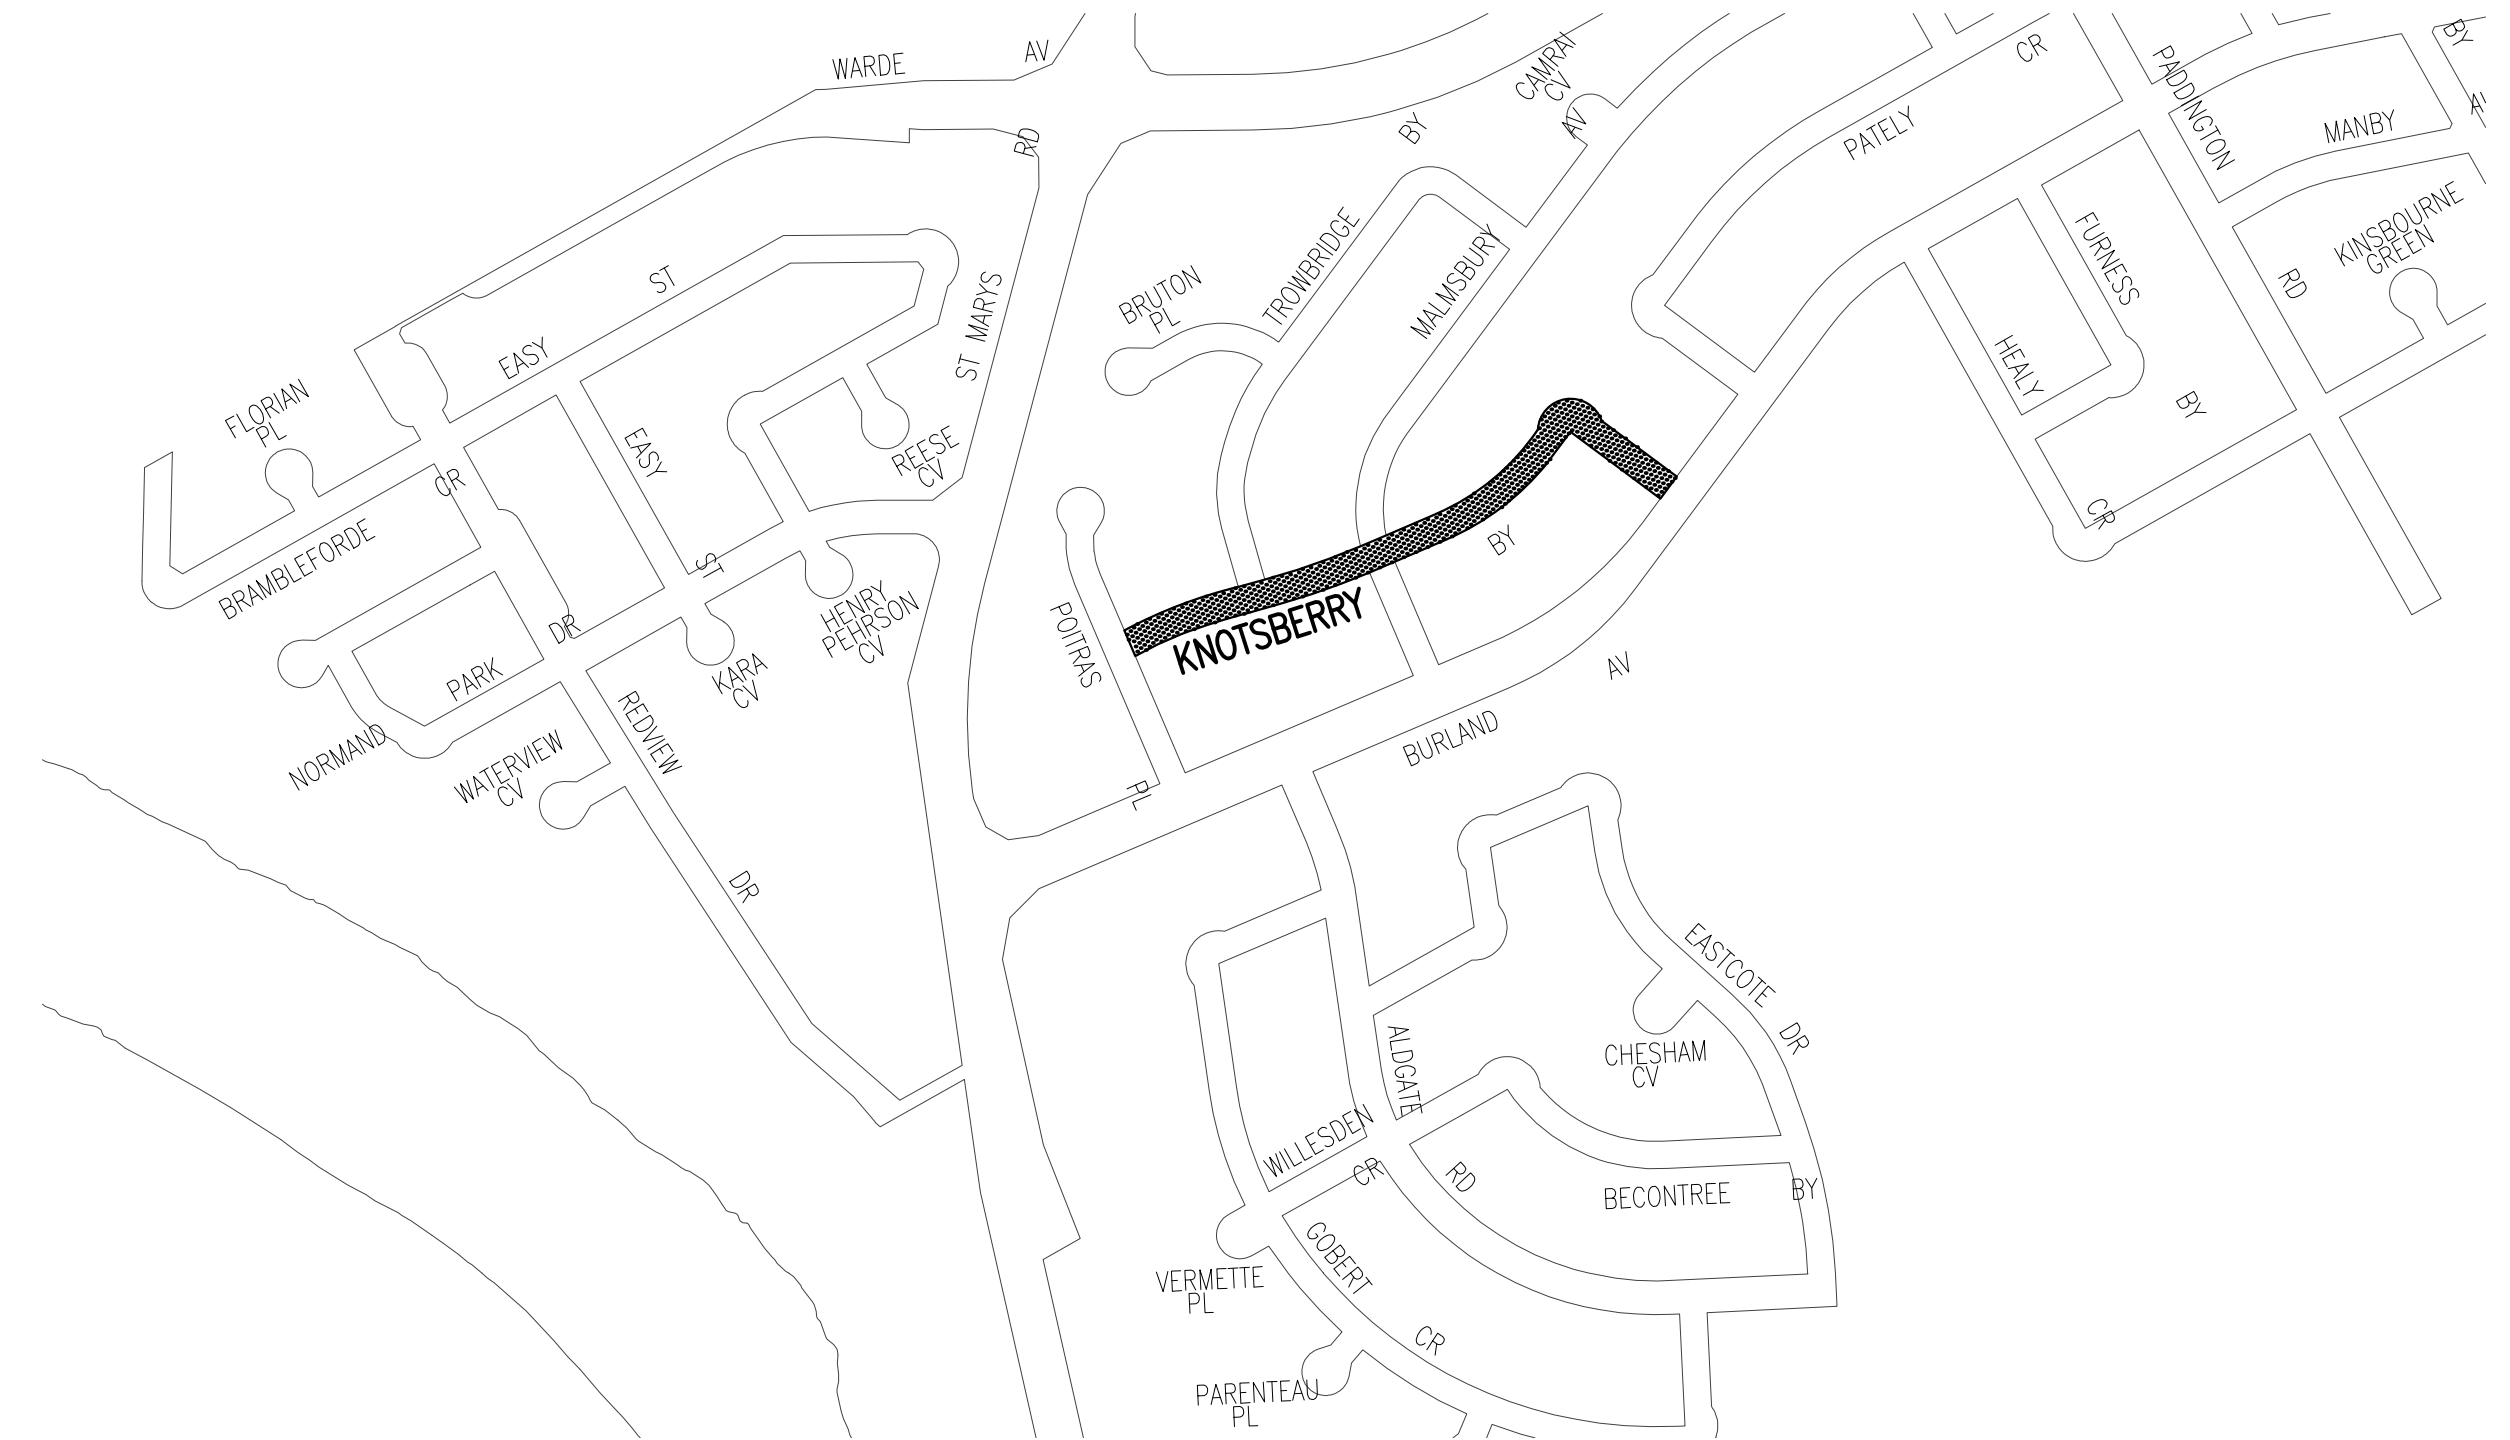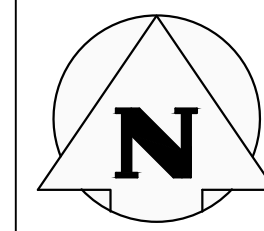ALBURG DRIVE FROM PADDINGTON ROAD TO LONGFORD AVENUE




KNOTSBERRY BAY FROM BURLAND AVENUE TO POITRAS PLACE

- LEGEND:**
-  AREA OF NEW OVERLAY
 -  BUS ROUTE
 -  SCHOOL LOCATION

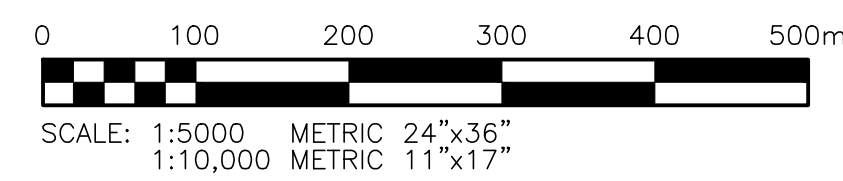

KGS GROUP CONSULTING ENGINEERS			
DESIGNED BY	MH	CHECKED BY	CR
DRAWN BY	SAG	APPROVED BY	
HOR. SCALE:	1:5000	RELEASED FOR CONSTRUCTION:	
NO.	ISSUED FOR TENDER	17/03/15	CR
NO.	REVISIONS	DATE	BY
		DATE	17/03/15

 THE CITY OF WINNIPEG PUBLIC WORKS DEPARTMENT ENGINEERING DIVISION	
PROJECT TITLE	SHEET OF
2017 THIN BITUMINOUS OVERLAY (TBO) PROGRAM – WEST CONTRACT	03 OF 03
CONSULTANT DRAWING NO.	COMPUTER FILE NAME
C03	TBO EAST CONTRACT.DWG
	CITY DRAWING NUMBER
