


THE CITY OF WINNIPEG PUBLIC WORKS DEPARTMENT ENGINEERING DIVISION

CITY OF WINNIPEG 2017 LOCAL STREET RENEWAL PROGRAM:

APPLE LANE, DEER LODGE PLACE AND VARIOUS OTHER LOCATIONS BID OPPORTUNITY NO. 279-2017



DRAWING NO.	DRAWING NAME/TITLE
CT-00	COVER PAGE AND LOCATION PLAN
CT-01	OLIVE STREET - PORTAGE AVENUE TO STATION 0+220 PLAN/PROFILE
CT-02	OLIVE STREET - STATION 0+220 TO STATION 0+340 PLAN/PROFILE
CT-03	OLIVE STREET - STATION 0+340 TO STATION 0+470 PLAN/PROFILE
CT-04	OLIVE STREET - STATION 0+470 TO LODGE AVENUE PLAN/PROFILE
CT-05	SAVOY CRESCENT - STATION 0+100 TO STATION 0+150 PLAN/PROFILE
CT-06	SAVOY CRESCENT - STATION 0+150 TO STATION 0+260 PLAN/PROFILE
CT-07	SAVOY CRESCENT - STATION 0+260 TO STATION 0+370 PLAN/PROFILE
CT-08	SAVOY CRESCENT - STATION 0+370 TO STATION 0+430 PLAN/PROFILE
CT-09	SAVOY CRESCENT - STATION 0+430 TO SCOTSWOOD DRIVE / N END
CT-10	APPLE LANE - HAMILTON AVENUE TO STATION 0+230 PLAN/PROFILE
CT-11	APPLE LANE - STATION 0+230 TO STATION 0+360
CT-12	APPLE LANE - STATION 0+360 TO STATION 0+500
CT-13	APPLE LANE - STATION 0+500 TO QUAIL RIDGE ROAD (E LEG)
CT-14	DEER LODGE PLACE WEST LEG - DEER LODGE PLACE SOUTH LEG TO STATION 0+170
CT-15	DEER LODGE PLACE WEST LEG - STATION 0+170 TO PORTAGE AVENUE
CT-16	DEER LODGE PLACE SOUTH LEG - WEST LIMIT TO STATION 0+320
CT-17	DEER LODGE PLACE SOUTH LEG - STATION 0+320 TO EAST LIMIT
CT-18	DEER LODGE PLACE EAST LEG - DEER LODGE PLACE SOUTH LEG TO STATION 0+275
CT-19	DEER LODGE PLACE EAST LEG - STATION 0+275 TO PORTAGE AVENUE
CT-20	WESTWOOD DRIVE - SANSOME AVENUE TO STATION 0+210 PLAN/PROFILE
CT-21	WESTWOOD DRIVE - STATION 0+210 TO STATION 0+330 PLAN/PROFILE
CT-22	WESTWOOD DRIVE - STATION 0+330 TO STATION 0+460 PLAN/PROFILE
CT-23	WESTWOOD DRIVE - STATION 0+460 TO STATION 0+585 PLAN/PROFILE
CT-24	WESTWOOD DRIVE - STATION 0+585 TO STATION 0+708 PLAN/PROFILE
CT-25	OLIVE STREET - LAND DRAINAGE SEWER STATION 0+160 TO STATION 0+280
1-04707-DE-50000-0350	STREET LIGHTING PROJECT - OLIVE STREET

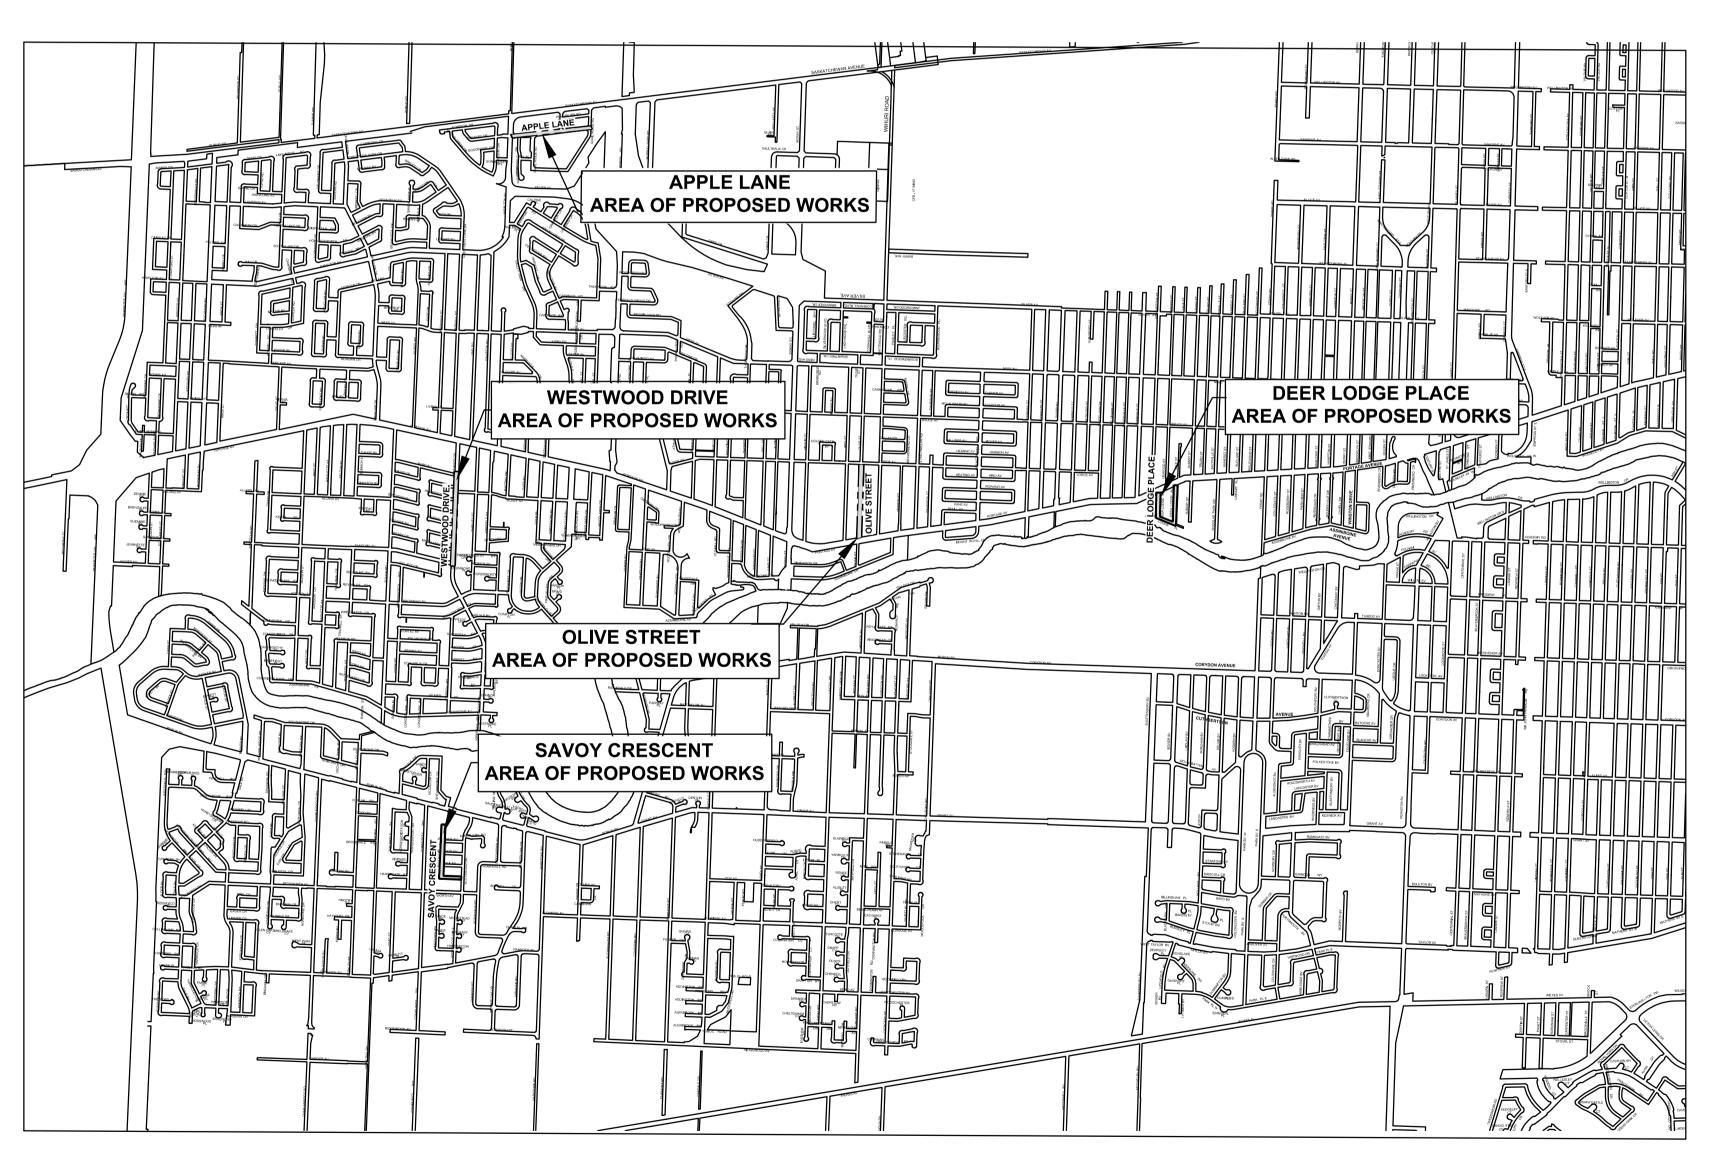







RELEASED FOR CONSTRUCTION BY:

STREETS PROJECT COORDINATOR

COVER SHEET
AND LOCATION PLAN

CITY DRAWING NO. RE

CONSULTANT NO.

CT-00.dwg