



MATCHLINE STA 2+35

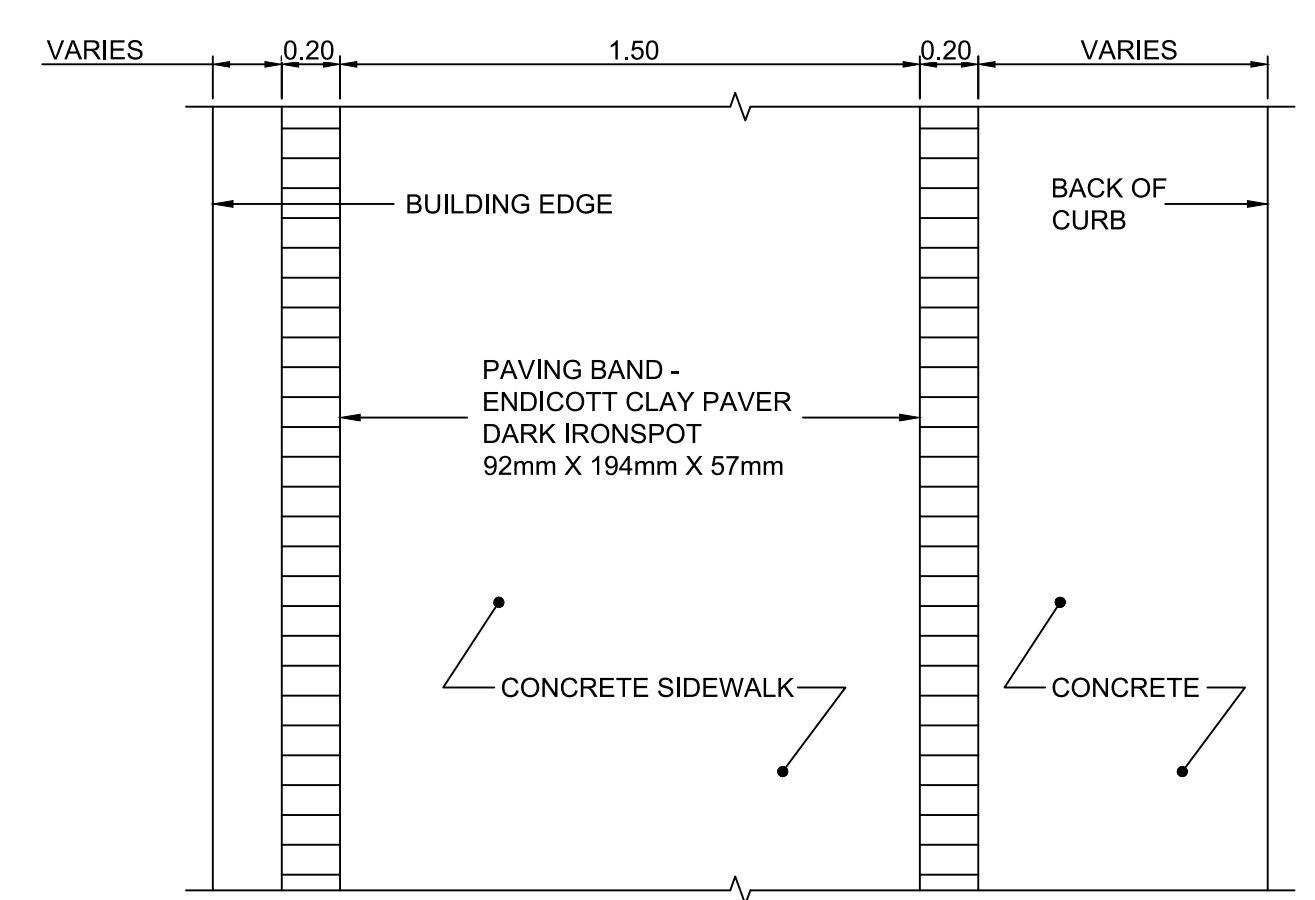

TYPICAL PAVING BAND PATTERN - PLAN VIEW  
N.T.S.

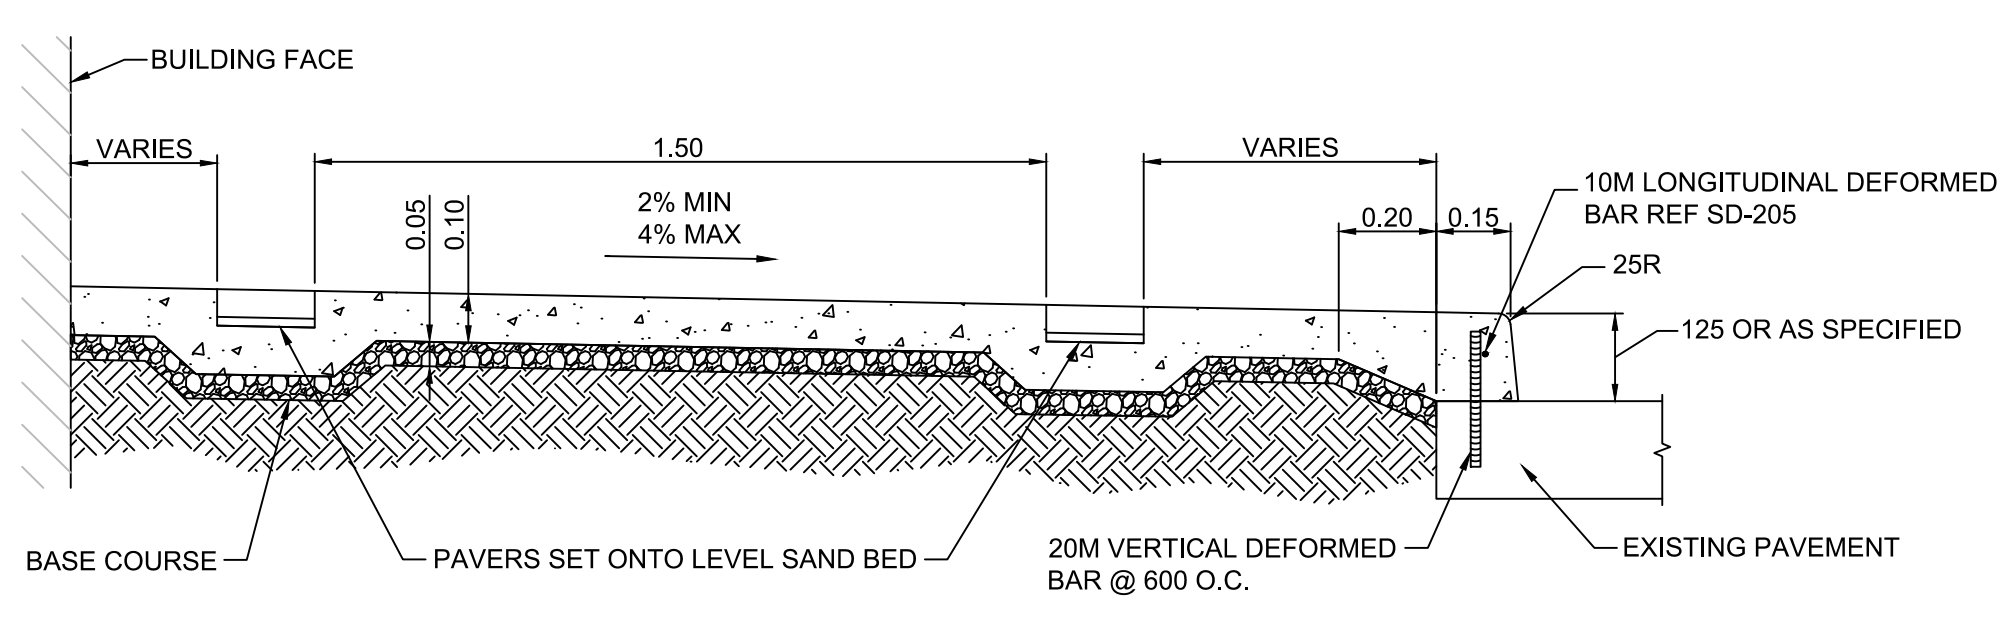

TYPICAL MONOLITHIC CURB AND SIDEWALK - SECTION VIEW  
N.T.S.

- CONSTRUCTION NOTES**
- 1) CURB REPLACEMENT AS DIRECTED BY THE CONTRACT ADMINISTRATOR.
  - 2) ALL STREET RADIUS CURB UNDER 15M RADIUS SHALL BE REPLACED AS MODIFIED OR AS DIRECTED BY THE CONTRACT ADMINISTRATOR.
  - 3) PAVEMENT REPAIRS SHOWN ARE ONLY A REPRESENTATIVE SAMPLE OF THE TENDERED QUANTITIES.
  - 4) ASPHALT TIE-INS ON APPROACHES TO BE DETERMINED IN THE FIELD BY THE CONTRACT ADMINISTRATOR.
  - 5) ALL BULLNOSES TO HAVE SLOPED FACE.

**WARNING**

IF POWER EQUIPMENT OR EXPLOSIVES ARE TO BE USED FOR EXCAVATION ON THIS PROJECT THE CONTRACTOR MUST:

- 1) OBTAIN CLEARANCE FROM THE GAS UTILITY PRIOR TO EXCAVATION.
- 2) TAKE PRECAUTION TO AVOID DAMAGE TO GAS UTILITY INSTALLATIONS.

SEE PROVINCIAL REGULATION 210/72 FOR DETAILS

**PRELIMINARY**  
NOT TO BE USED FOR  
CONSTRUCTION

**METRIC**  
WHOLE NUMBERS INDICATE MILLIMETRES  
DECIMALIZED NUMBERS INDICATE METRES

BID OPPORTUNITY NO. 285-2017

EXISTING	LEGEND - PLAN	PROPOSED	EXISTING	LEGEND - PLAN	PROPOSED	EXISTING	LEGEND - PLAN	PROPOSED
⊕	HYDRANT	⊕	---	LDS/WWS	---	▨	CONCRETE SIDEWALK	▨
⊙	VALVE	⊙	---	WATERMAIN	---	▩	CONCRETE	▩
⊚	CURB STOP	⊚	---	GAS	---	▩	ASPHALT	▩
○	MANHOLE	●	---	TRAFFIC SIGNALS	---	▩	PAVING STONE	▩
□	CATCH BASIN	■	---	HYDRO/STREET LIGHT	---	▩	WOOD FENCE	▩
△	CURB INLET	▲	---	MTS	---	▩	SURVEY BAR	▩
☆	HYDRO POLE	★	---	CURB RENEWAL	---			
○	LIGHT STANDARD	●	---	PROPERTY LINE	---			
○	TRAFFIC SIGNAL POLE	●	---	RAMP CURB	---			
⊠	UTILITY BOX	⊠	---	ELEVATIONS	(231.000)			
⊙	UTILITY MAN HOLE	⊙	---	TREE				

1.B. @ S.W. CORNER OF EDMONTON AND ST. MARY INTERSECTION  
232.289

ENGINEERING DIVISION  
TECHNOLOGY SERVICES BRANCH  
106 - 1155 PACIFIC AVE

DESIGNED BY J.D. CHECKED BY G.K.  
DRAWN BY J.D. APPROVED BY

HOR. SCALE: 1 : 250  
VERTICAL:

1. SUBMIT FOR PLAN APPROVAL 17/03/27 J.D.  
NO. REVISIONS DATE BY

DATE 2017/04/12

ENGINEER'S SEAL

THE CITY OF WINNIPEG  
PUBLIC WORKS DEPARTMENT

EDMONTON ST  
FROM BROADWAY TO GRAHAM AVE  
DOWNTOWN SIDEWALK RENEWALS AND ASSOCIATED WORKS  
FROM STA. 1+00 TO STA. 2+35

CITY DRAWING NUMBER SE-17-25  
SHEET 1 OF 4  
1