



MATCHLINE STA 1+73

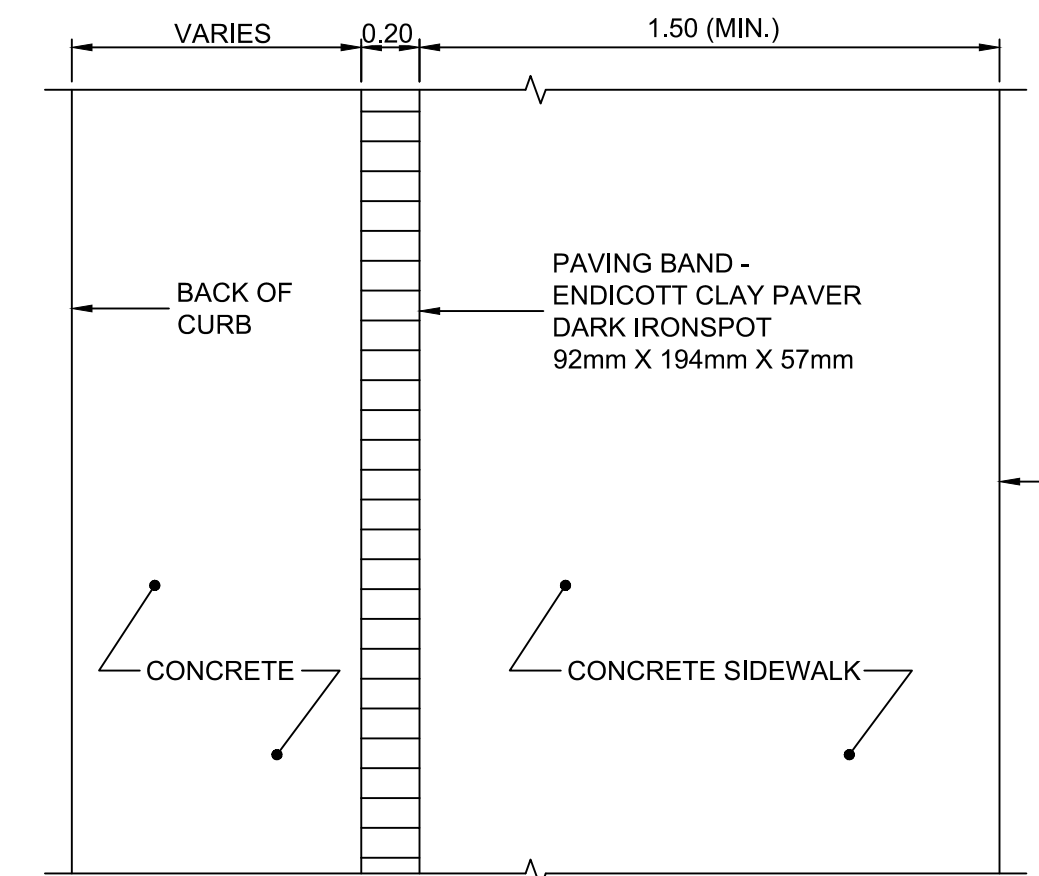

CARLTON ST (E. SIDE)  
TYPICAL PAVING BAND PATTERN - PLAN VIEW  
N.T.S.

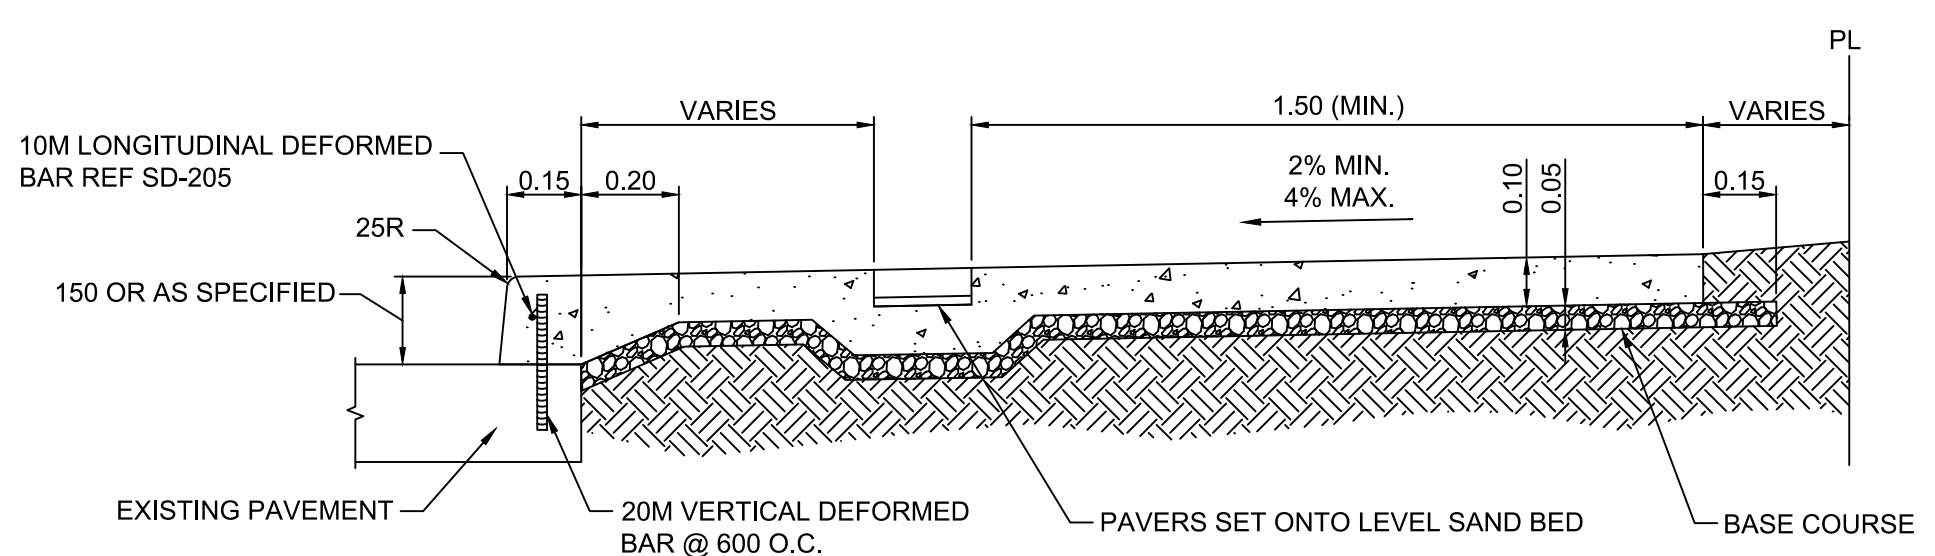

CARLTON ST (E. SIDE)  
TYPICAL MONOLITHIC CURB AND SIDEWALK - SECTION VIEW  
N.T.S.

**CONSTRUCTION NOTES**

- 1) CURB REPLACEMENT AS DIRECTED BY THE CONTRACT ADMINISTRATOR.
- 2) ALL STREET RADIUS CURB UNDER 15M RADIUS SHALL BE REPLACED AS MODIFIED OR AS DIRECTED BY THE CONTRACT ADMINISTRATOR.
- 3) PAVEMENT REPAIRS SHOWN ARE ONLY A REPRESENTATIVE SAMPLE OF THE TENDERED QUANTITIES
- 4) ASPHALT TIE-INS ON APPROACHES TO BE DETERMINED IN THE FIELD BY THE CONTRACT ADMINISTRATOR.
- 5) ALL BULLNOSES TO HAVE SLOPED FACE.

**WARNING**

IF POWER EQUIPMENT OR EXPLOSIVES ARE TO BE USED FOR EXCAVATION ON THIS PROJECT THE CONTRACTOR MUST:

- 1) OBTAIN CLEARANCE FROM THE GAS UTILITY PRIOR TO EXCAVATION.
- 2) TAKE PRECAUTION TO AVOID DAMAGE TO GAS UTILITY INSTALLATIONS.

SEE PROVINCIAL REGULATION 210/72 FOR DETAILS

**PRELIMINARY**  
NOT TO BE USED FOR CONSTRUCTION

**METRIC**  
WHOLE NUMBERS INDICATE MILLIMETRES  
DECIMALIZED NUMBERS INDICATE METRES

BID OPPORTUNITY NO. 285-2017

EXISTING	LEGEND - PLAN	PROPOSED	EXISTING	LEGEND - PLAN	PROPOSED	EXISTING	LEGEND - PLAN	PROPOSED
	HYDRANT			LDS/WWS			CONCRETE SIDEWALK	
	VALVE			WATERMAIN			CONCRETE	
	CURB STOP			GAS			ASPHALT	
	MANHOLE			TRAFFIC SIGNALS			PAVING STONE	
	CATCH BASIN			HYDRO/STREET LIGHT			WOOD FENCE	
	CURB INLET			MTS			BOLLARD	
	HYDRO POLE			CURB RENEWAL			UTILITY BOX	
	LIGHT STANDARD			PROPERTY LINE			UTILITY MAN HOLE	
	TRAFFIC SIGNAL POLE			RAMP CURB			SIGNALS PIT	
	SURVEY BAR			ELEVATIONS				
	GEODETIC BENCH MARK			TREE				

**LOCATION APPROVED UNDERGROUND STRUCTURES**

SUPR. U/G STRUCTURES COMMITTEE	DATE

**NOTE:**  
LOCATION OF UNDERGROUND STRUCTURES AS SHOWN ARE BASED ON THE BEST INFORMATION AVAILABLE. BUT NO GUARANTEE IS GIVEN THAT ALL EXISTING UTILITIES ARE SHOWN OR THAT THE GIVEN LOCATIONS ARE EXACT. CONFIRMATION OF EXISTENCE AND EXACT LOCATION OF ALL SERVICES MUST BE OBTAINED FROM THE INDIVIDUAL UTILITIES BEFORE PROCEEDING WITH CONSTRUCTION.

B.M. ELEV.			

**ENGINEERING DIVISION  
TECHNOLOGY SERVICES BRANCH  
106 - 1155 PACIFIC AVE**

DESIGNED BY J.D.	CHECKED BY G.K.
DRAWN BY J.D.	APPROVED BY 

HOR. SCALE: 1 : 250  
VERTICAL:  

DATE: 2017/04/12

**THE CITY OF WINNIPEG  
PUBLIC WORKS DEPARTMENT**

**CARLTON ST**  
FROM BROADWAY TO YORK AVE  
DOWNTOWN SIDEWALK RENEWALS AND ASSOCIATED WORKS  
FROM STA. 1+00 TO STA. 1+73

CITY DRAWING NUMBER SE-17-36
SHEET 1 OF 2
1