


WATER SERVICE INFORMATION

| ADDRESS | SIZE (mm) MATERIAL (STREET) | SIZE (mm) MATERIAL (PROP.) | SHORT & LONG MEASUREMENT | CORP. LOCATION | REMARKS |
|---------------------------|-----------------------------|----------------------------|--------------------------|---------------------|--|
| 37 PRINCESS ST COMMERCIAL | 150 CAST IRON | 150 CAST IRON | 15.45 NSL BLDG | OPP S/C | - |
| 44 PRINCESS ST COMMERCIAL | 150 CAST IRON | 150 CAST IRON | 6.64 SNL BLDG | OPP S/C | - |
| 44 PRINCESS ST COMMERCIAL | 20 COPPER | 20 COPPER | 38.70>NNL NOTRE DAME | - | - |
| 48 PRINCESS ST COMMERCIAL | 20 LEAD | 20 COPPER | 2.44 EWL BLDG | 51.5>NNL NOTRE DAME | RENEW TO PL WITH 20 COPPER POSSIBLE LEAD SERVICE |
| 52 PRINCESS ST COMMERCIAL | 20 COPPER | 20 LEAD | 0.91 SSL BOOR | 0.9 N S/C | - |

* SERVICES TO BE RENEWED TO P. ALL OTHERS TO BE RECONNECTED

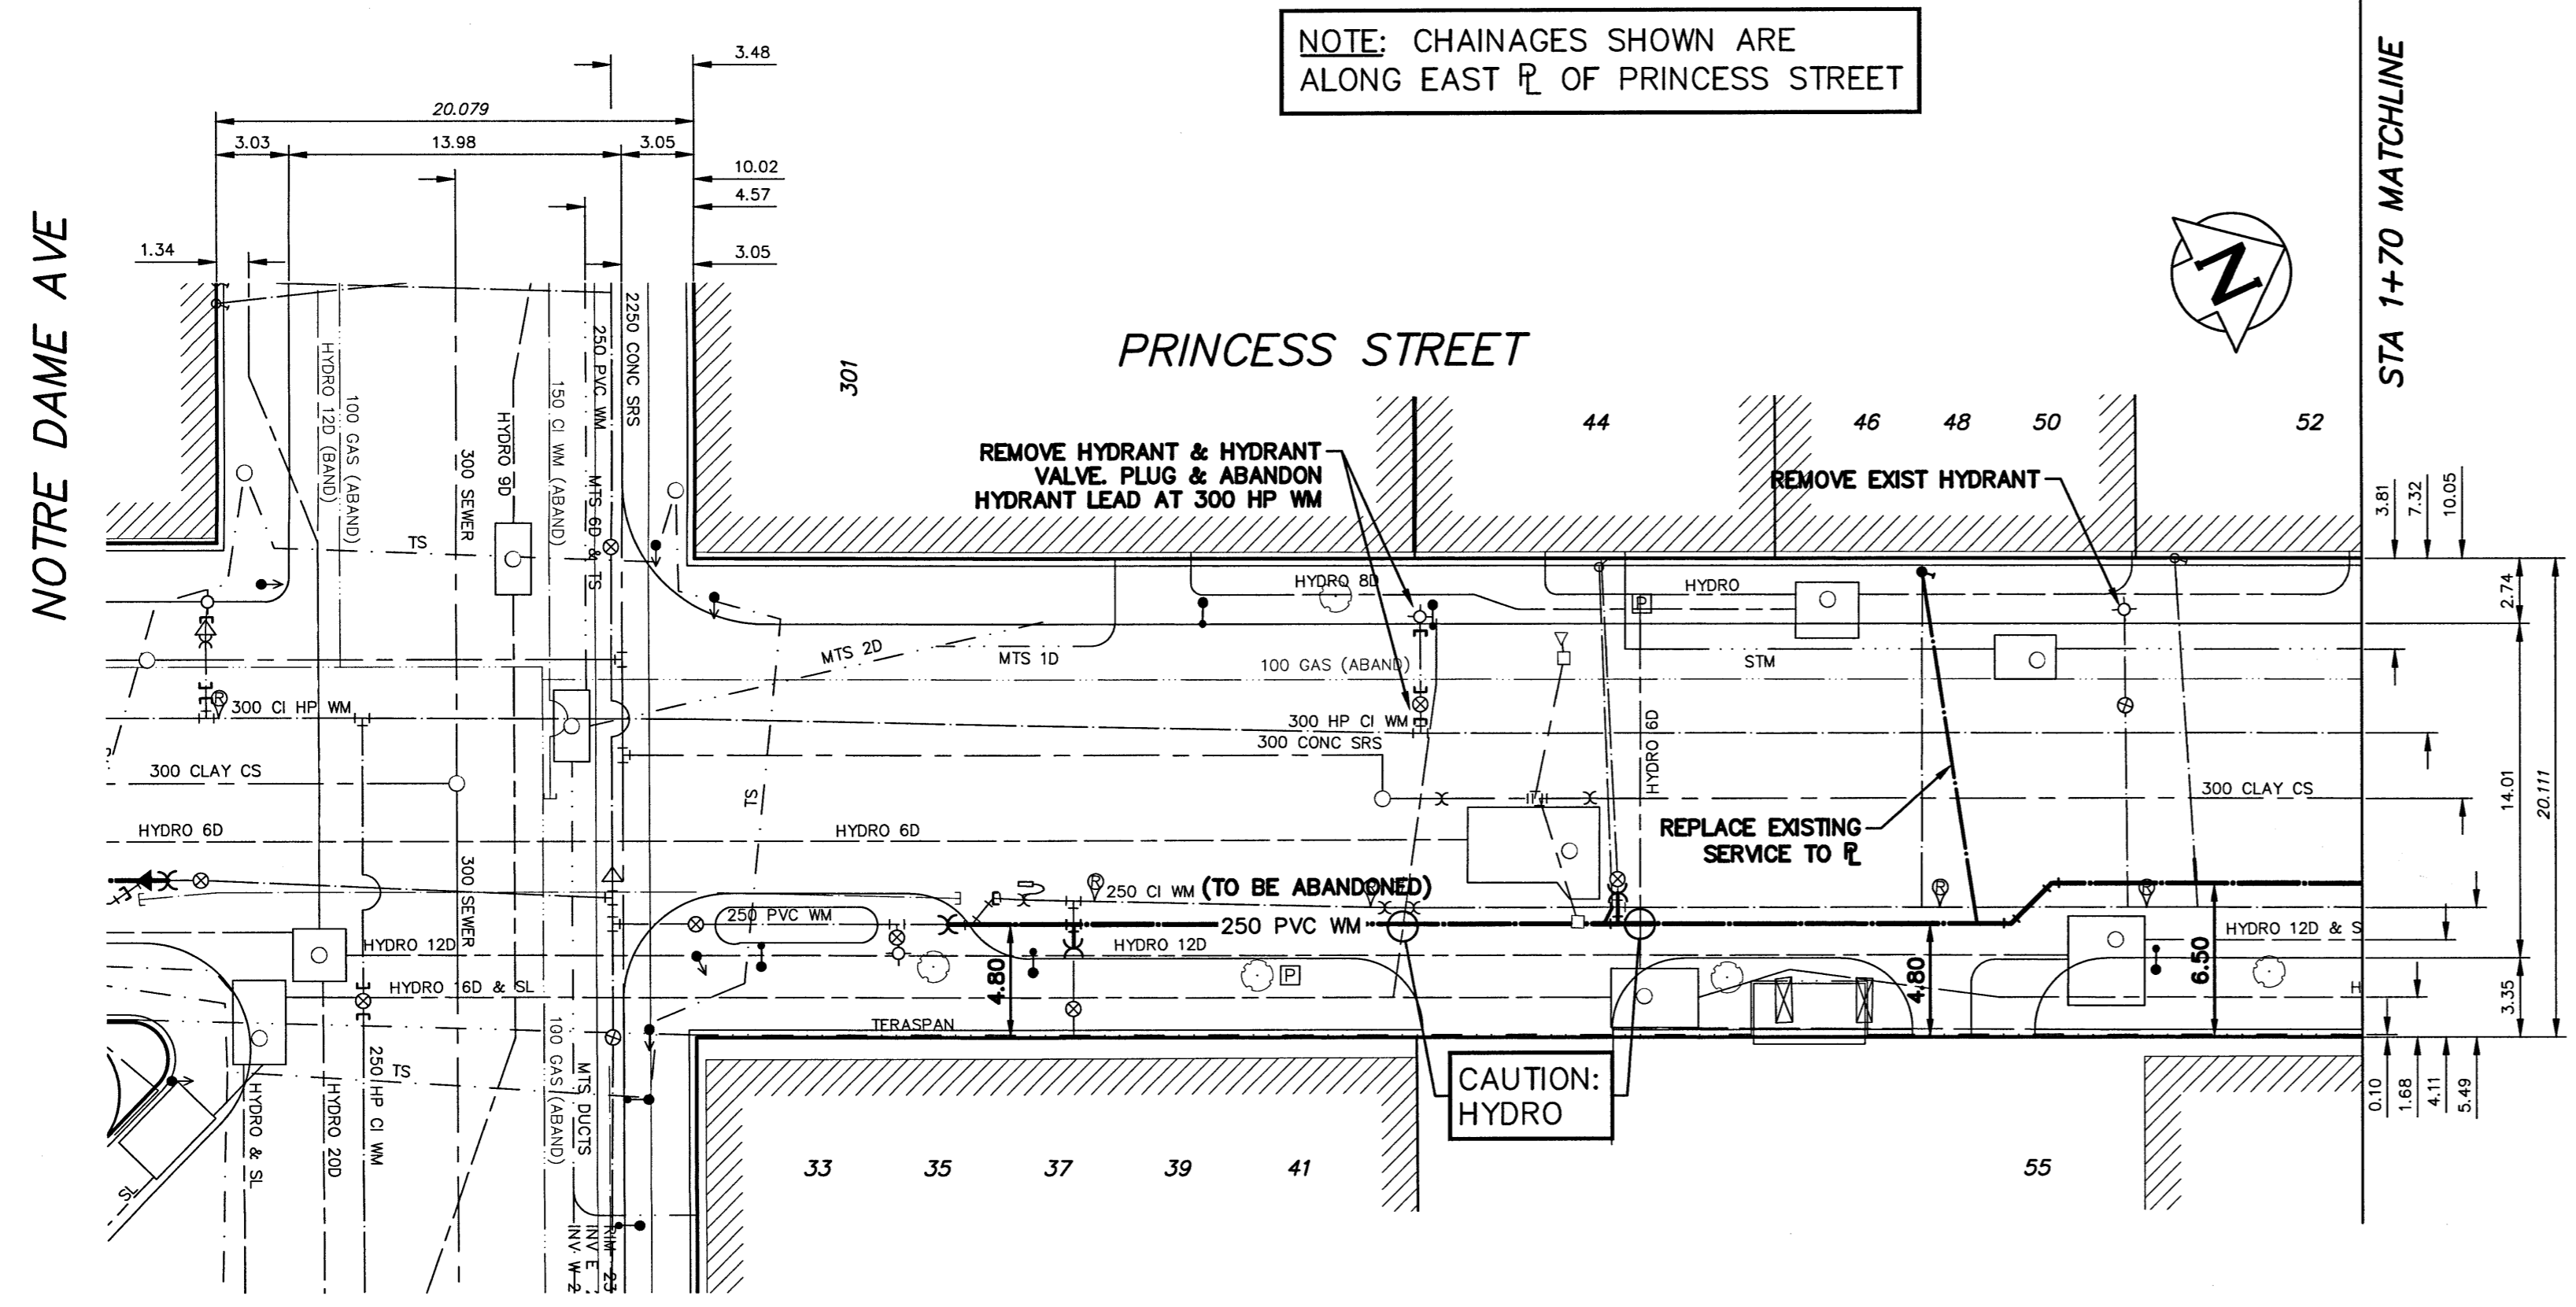

PROPERTY LIMITS DELINEATION
 DELINEATION OF PROPERTY LIMITS AS SHOWN ON THIS DWG DOES NOT REPRESENT A "LEGAL SURVEY". KGS GROUP MAKES NO REPRESENTATION OR WARRANTY AS TO THE ACCURACY OF PROPERTY LIMITS DELINEATED ON THIS DWG, NOR ON THE DIMENSIONAL ACCURACY OF DWG FEATURES RELATIVE TO THOSE PROPERTY LIMITS.

NOTE: ALL VALVES TO BE INSTALLED COUNTERCLOCKWISE TO CLOSE

APEGM
 Certificate of Authorization
 KGS Group
 No. 245

ENGINEER'S SEAL

 CONSULTANT DRAWING NUMBER
 17-0107-002-C05

THE CITY OF WINNIPEG
 WATER AND WASTE DEPARTMENT
 ENGINEERING DIVISION
 2017 WATER MAIN RENEWALS
 CONTRACT 8
PRINCESS STREET
 NOTRE DAME AVENUE TO McDERMOT AVENUE
 NOTRE DAME AVENUE TO STA 1+70

WARNING
 IF POWER EQUIPMENT OR EXPLOSIVES ARE TO BE USED FOR EXCAVATION ON THIS PROJECT THE CONTRACTOR MUST:
 1) NOTIFY THE GAS COMPANY OF THE PROPOSED LOCATION OF EXCAVATION.
 2) TAKE PRECAUTION TO AVOID DAMAGE TO GAS COMPANY INSTALLATIONS.
 SEE PROVINCIAL REGULATION 210/72 FOR DETAILS

LOCATION APPROVED UNDERGROUND STRUCTURES
 SUPV. U/G STRUCTURES COMMITTEE DATE
 NOTE:
 LOCATION OF UNDERGROUND STRUCTURES AS SHOWN ARE BASED ON THE BEST INFORMATION AVAILABLE BUT NO GUARANTEE IS GIVEN THAT ALL EXISTING UTILITIES ARE SHOWN OR THAT THE GIVEN LOCATIONS ARE EXACT. CONFIRMATION OF EXISTENCE AND EXACT LOCATION OF ALL SERVICES MUST BE OBTAINED FROM THE INDIVIDUAL UTILITIES BEFORE PROCEEDING WITH CONSTRUCTION.

| NO. | ISSUED FOR CONSTRUCTION | DATE | BY |
|-----|-------------------------|----------|-----|
| 0 | ISSUED FOR CONSTRUCTION | 17/04/27 | RBO |

KGS GROUP CONSULTING ENGINEERS
 DESIGNED BY TLE
 CHECKED BY [Signature]
 DRAWN BY GEL
 APPROVED BY [Signature]
 SCALE:
 HORIZONTAL 1:250
 VERTICAL 1:50
 DATE 2017 04 26
 PLOT DATE: 2017 04 26

