


NOTE: CHAINAGES SHOWN ARE ALONG WEST R_L OF ALBERT STREET

WATER SERVICE INFORMATION

ADDRESS	SIZE (mm) MATERIAL (STREET)	SIZE (mm) MATERIAL (PROP.)	SHORT & LONG MEASUREMENT	CORP. LOCATION	REMARKS
213 NOTRE DAME AVE COMMERCIAL	150 CAST IRON	150 CAST IRON	8.34 EWL BLDG	OPP S/C	-
22 ALBERT ST COMMERCIAL	150 CAST IRON	150 CAST IRON	8.58 EEL ALBERT	OPP S/C	-
22 ALBERT ST COMMERCIAL	100 CAST IRON	100 CAST IRON	4.07 SNL BLDG	OPP S/C	-
22 ALBERT ST COMMERCIAL	100 CAST IRON	100 CAST IRON	25.10>NNL NOTRE DAME	OPP S/C	-
35 ALBERT ST COMMERCIAL	150 CAST IRON	150 CAST IRON	2.85 SNL BLDG	OPP S/C	-
35 ALBERT ST COMMERCIAL	150 CAST IRON	150 CAST IRON	26.20>NNL NOTRE DAME	OPP S/C	-
35 ALBERT ST COMMERCIAL	100 CAST IRON	100 CAST IRON	25.91 SNL BLDG	OPP S/C	-
48 ALBERT ST COMMERCIAL	150 CAST IRON	150 CAST IRON	28.40 SSL ALLEY	OPP S/C	-
48 ALBERT ST COMMERCIAL	100 CAST IRON	100 CAST IRON	23.78 SNL BLDG	OPP S/C	-
48 ALBERT ST COMMERCIAL	150 CAST IRON	150 CAST IRON	24.20 SSL ALLEY	OPP S/C	-
48 ALBERT ST COMMERCIAL	150 CAST IRON	150 CAST IRON	-	-	-

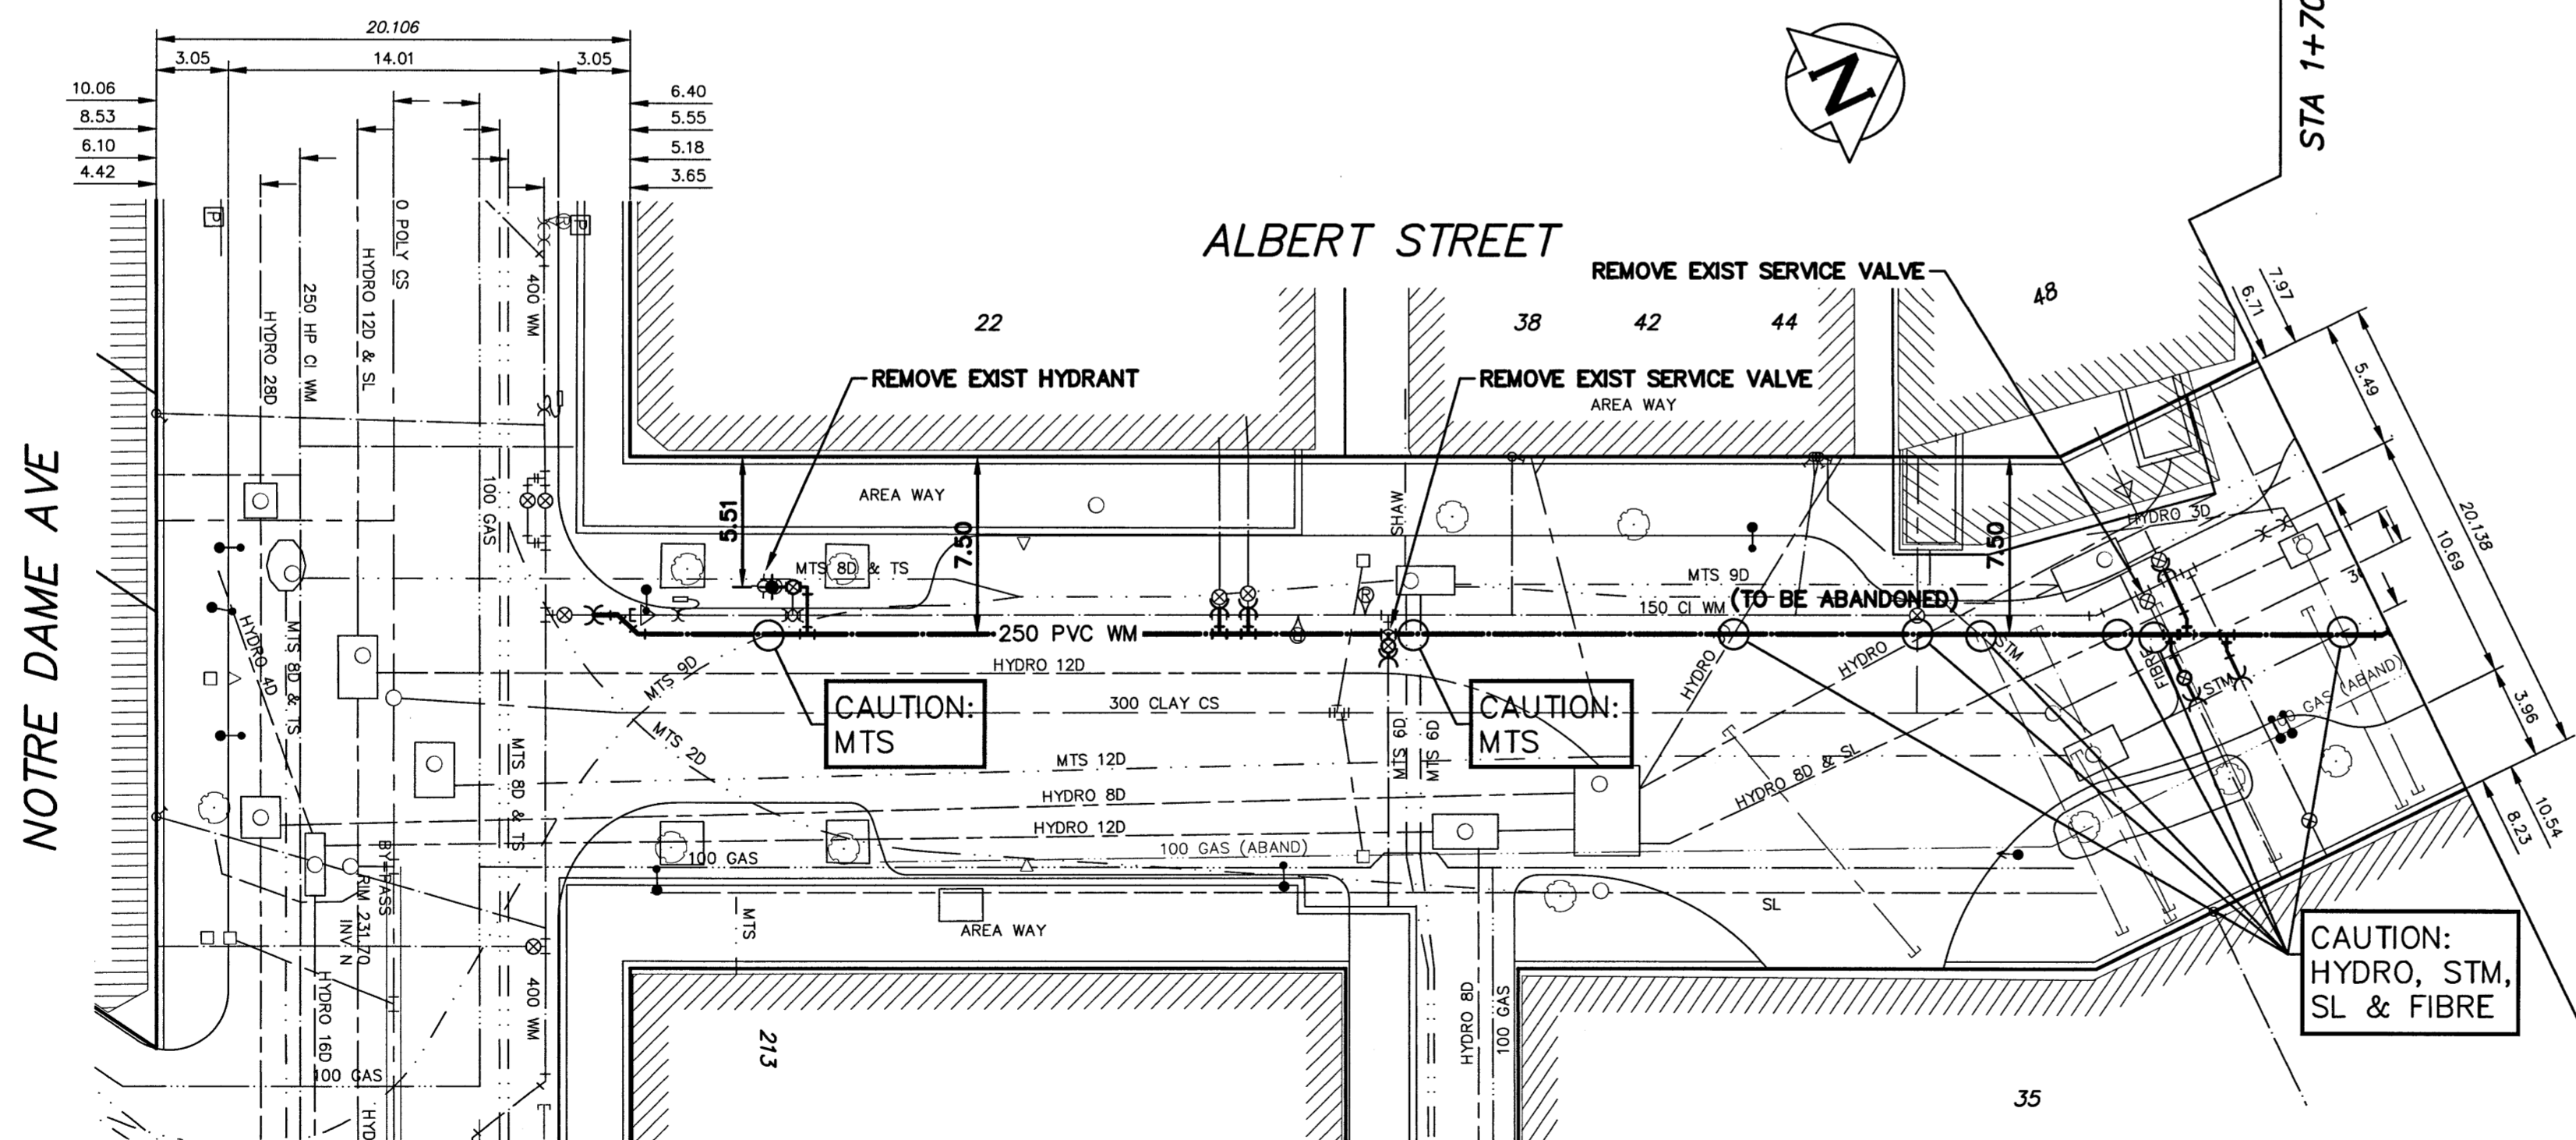

PROPERTY LIMITS DELINEATION
 DELINEATION OF PROPERTY LIMITS AS SHOWN ON THIS DWG DOES NOT REPRESENT A "LEGAL SURVEY". KGS GROUP MAKES NO REPRESENTATION OR WARRANTY AS TO THE ACCURACY OF PROPERTY LIMITS DELINEATED ON THIS DWG, NOR ON THE DIMENSIONAL ACCURACY OF DWG FEATURES RELATIVE TO THOSE PROPERTY LIMITS.

NOTE: ALL VALVES TO BE INSTALLED COUNTERCLOCKWISE TO CLOSE

APEGN
 Certificate of Authorization
 KGS Group
 No. 245



THE CITY OF WINNIPEG
 WATER AND WASTE DEPARTMENT
 ENGINEERING DIVISION

2017 WATER MAIN RENEWALS
 CONTRACT 8
ALBERT STREET
 NOTRE DAME AVENUE TO McDERMOT AVENUE
 NOTRE DAME AVENUE TO STA 1+70

SHEET 11 OF 19
 CITY DRAWING NUMBER
D-14685

WARNING
 IF POWER EQUIPMENT OR EXPLOSIVES ARE TO BE USED FOR EXCAVATION ON THIS PROJECT THE CONTRACTOR MUST:
 1) NOTIFY THE GAS COMPANY OF THE PROPOSED LOCATION OF EXCAVATION.
 2) TAKE PRECAUTION TO AVOID DAMAGE TO GAS COMPANY INSTALLATIONS.
 SEE PROVINCIAL REGULATION 210/72 FOR DETAILS

LOCATION APPROVED UNDERGROUND STRUCTURES
 SUPV. U/G STRUCTURES COMMITTEE DATE
 NOTE:
 LOCATION OF UNDERGROUND STRUCTURES AS SHOWN ARE BASED ON THE BEST INFORMATION AVAILABLE BUT NO GUARANTEE IS GIVEN THAT ALL EXISTING UTILITIES ARE SHOWN OR THAT THE GIVEN LOCATIONS ARE EXACT. CONFIRMATION OF EXISTENCE AND EXACT LOCATION OF ALL SERVICES MUST BE OBTAINED FROM THE INDIVIDUAL UTILITIES BEFORE PROCEEDING WITH CONSTRUCTION.

B.M. ELEV.	NO.	ISSUED FOR CONSTRUCTION	DATE	BY
	0	ISSUED FOR CONSTRUCTION	17/04/27	RBO

DESIGNED BY	CHECKED BY	DATE
TLE	[Signature]	
DRAWN BY	APPROVED BY	
GEL	[Signature]	
SCALE:	RELEASED FOR CONSTRUCTION	
HORIZONTAL 1:250	[Signature]	
VERTICAL 1:50		
DATE 2017 04 26	DATE 4/29/17	

